


SITE MAP OF PROPOSED (B+G+11) STORIED RESIDENTIAL CUM COMMERCIAL BUILDING OF MRS. SHOBHA GHOSH, W/O NARAYAN CHANDRA GHOSH, MR.ASHOK SINHA S/O NARAYAN SINHA, MRS, RINA GHOSH, W/O UKTIPADA GHOSH, MRS. MANJU SINGH, W/O ALOK KUMAR SINGHA, MISS. DIPIKA MONDAL, D/O LATE HIMANGSU MONDAL, MR. SOURAV MONDAL, S/O LATE HIMANGSU MONDAL, MRS. REKHA MONDAL, W/O LATE HIMANGSU MONDAL, MRS. DALIYA BANERJEE, W/O SUPRABHAT BANERJEE, R.S. PLOT NO- 65 ,65/489, L. R PLOT NO-280,281,283,284.285,286, L.R. KHATIAN NO- 1974,2151,2152,2925,2926,2927,1855,2182,530 ,J.L. NO -109 MOUZA-SHANKARPUR, P.S- N.T.P.S, DIST-PASCHIM, BARDHAMAN. WEST BENGAL

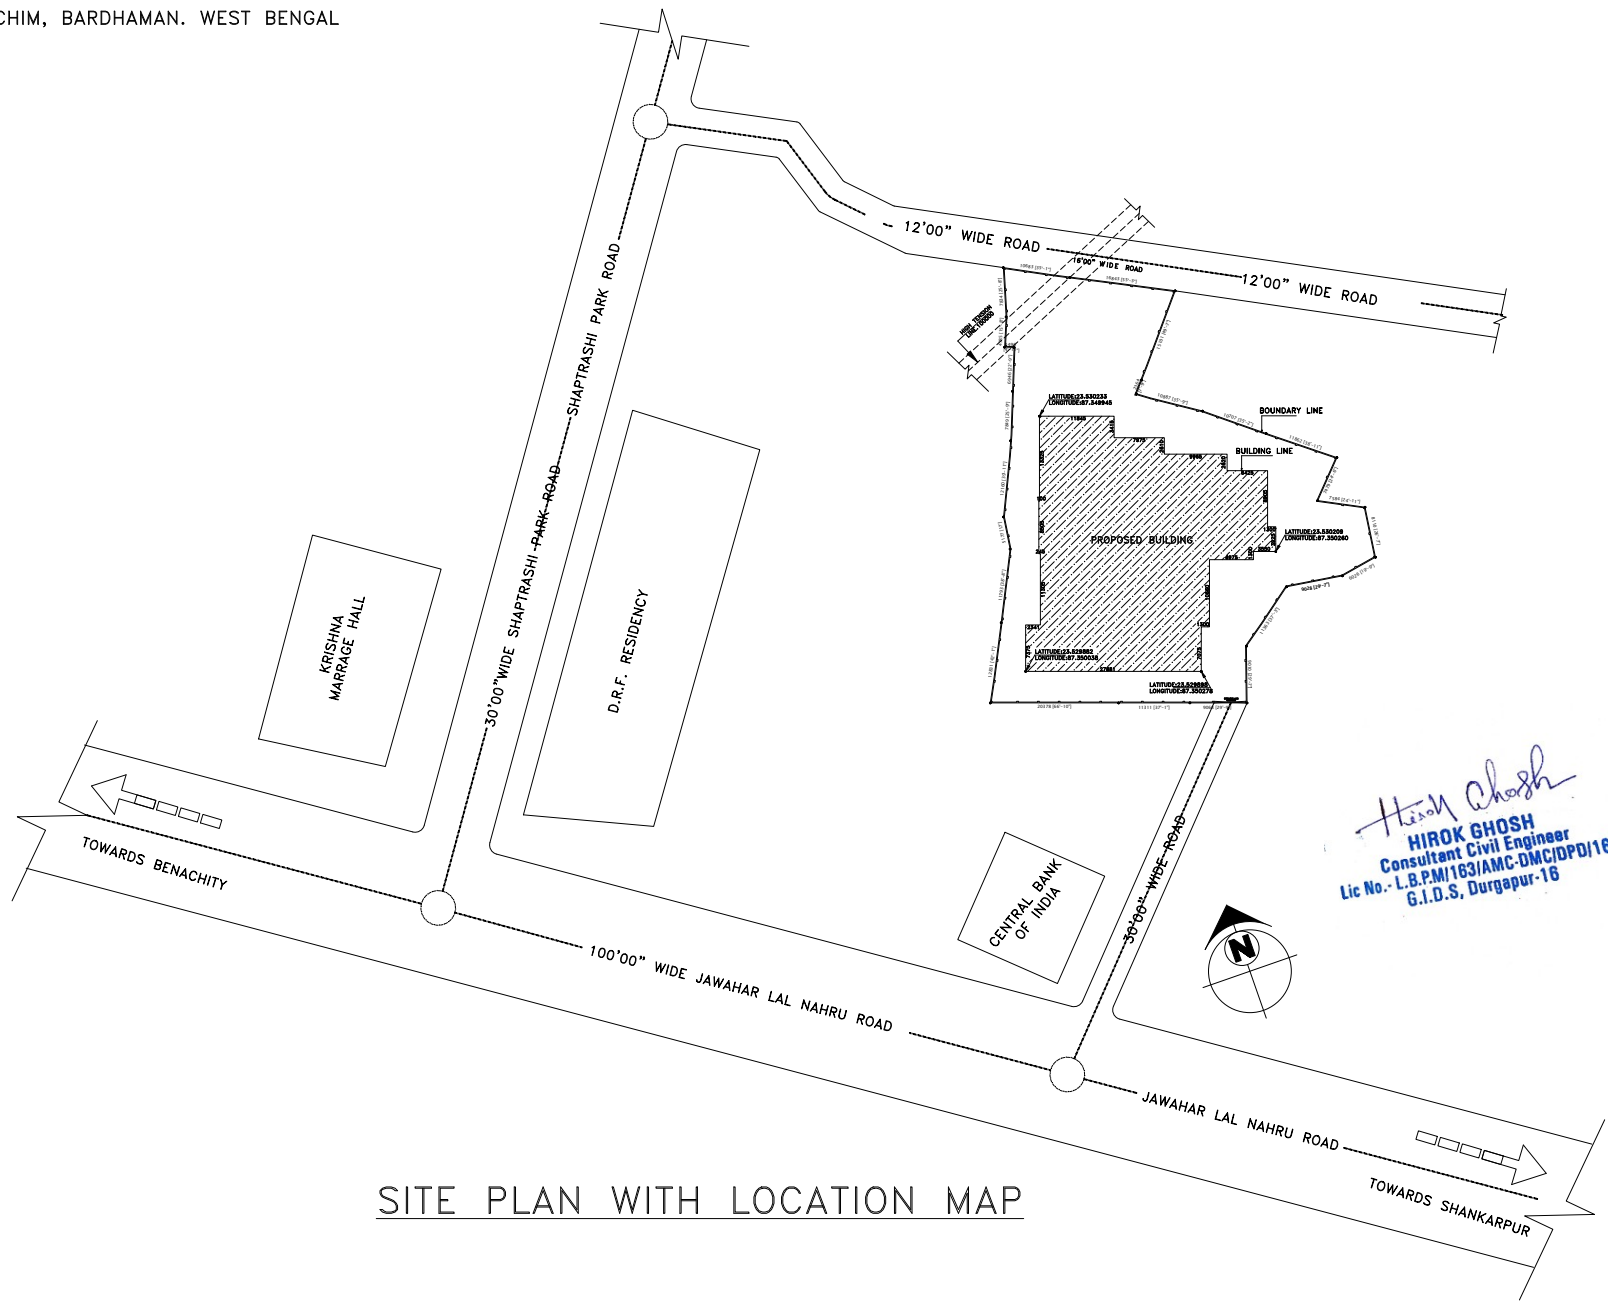

SITE PLAN WITH LOCATION MAP