

CERTIFICATE OF STRUCTURAL STABILITY

WE HEREBY CERTIFY THAT THE FOUNDATION AND SUPERSTRUCTURE OF THE BUILDING PROPOSED FOR CONSTRUCTION ON
 MOUZA - KHASMALICK, J.L. NO.- 35, L.R. DAG NOS. - 7, 8, 9, 10, 11, 12, 13, 14, 15, 16, 17, 18, 19, 20, 21, 22, 23, 34 & 40, L.R. KHATIAN NOS. - 1839, 1836, 1838, 1949, 1841/1, 1841, 1852, 1840 & 1837, AND MOUZA - HARIHARPUR, J.L. NO. - 11, L.R. DAG NOS. - 85, 86, 87, 88, 89, 90, 92, 93, 95 & 96, L.R. KHATIAN NOS. - 3727, 3723, 3725, 4149, 3721, 3726, 3722 & 3724, UNDER- HARIHARPUR GRAM PANCHAYET, POLICE STATION- BARUIPUR, DISTRICT-SOUTH 24 PARGANAS, HAVE BEEN SO DESIGNED BY US WILL MAKE SUCH FOUNDATION AND SUPERSTRUCTURE SAFE IN ALL RESPECTS INCLUDING THE CONSIDERATION OF BEARING CAPACITY & SETTLEMENT OF SOIL ETC.

M. K. ROY
M. K. ROY
 B.C.E. (Jadavpur), M.Sc. TECH. (Manchester, U.K.)
 A.M.C.S.T., C. ENG. M.I. STRUCT. E. (London)
 Membership No. 20108900
 KMC Empowered Structural REVIEWER
 E.S.R.-(I) 6/12

J. Prakash Bharat Kumar Agrawal
JAY PRAKASH BHARAT KUMAR AGRAWAL
 B. Arch., A.I.I.A.
 Reg. No. CA / 86 / 10098
 ARCHITECT SL. NO. - 32(A)
 SIGNATURE OF ARCHITECT

SIG. OF STRUCTURAL REVIEWER

Utpal Santra Jishnu Pal
UTPAL SANTRA
 B.C.E., M.C.E. (STRUCT.)
 F.I.E. F1222631
 KMC Empowered Structural Engineer
 Class-1, E.S.E. No. 1/58

JISHNU PAL
 B.Tech (Civil), M.E. (Geo-tech)
 KMC Reg. No. G-T/1/32
 GTER/NKDA/10/0043
 22/RJSON/G-T-1/2016-17
 KMC Reg. No. EGTE CLASS-1/15
SIG. OF STRUC. ENGG. SIGN. OF GEO-TECH. ENGG.

THE PLAN HAVE BEEN PLANNED & DESIGNED IN COMPLIANCE OF THE WEST BENGAL MUNICIPAL BUILDING RULES 2007 THE ALL NORMS REGARDING BUILDING SAFETY INCLUDING STRUCTURAL STABILITY & FIRE SAFETY SHALL BE AS PER NBC.

J. Prakash Bharat Kumar Agrawal
JAY PRAKASH BHARAT KUMAR AGRAWAL
 B. Arch., A.I.I.A.
 Reg. No. CA / 86 / 10098
 ARCHITECT SL. NO. - 32(A)
SIGN. OF ARCHITECT

Utpal Santra
UTPAL SANTRA
 B.C.E., M.C.E. (STRUCT.)
 F.I.E. F1222631
 KMC Empowered Structural Engineer
 Class-1, E.S.E. No. 1/58
SIGN. OF STRUC. ENGG.

CERTIFICATE OF LAND

I HAVE PERSONALLY VERIFIED THE SITE & FOUND IT IS BUILDABLE & TO MY KNOWLEDGE IT IS NOT A TANK OR FILLED UP TANK.


J. Prakash Bharat Kumar Agrawal
JAY PRAKASH BHARAT KUMAR AGRAWAL
 B. Arch., A.I.I.A.
 Reg. No. CA / 86 / 10098
 ARCHITECT SL. NO. - 32(A)
SIG. OF ARCHITECT

NAME OF OF OWNER

1. Broad Tie Up Pvt. Ltd.
2. Browse Merchants Pvt. Ltd.
3. Browse Tie Up Pvt. Ltd.
4. Darpad Promoters Pvt. Ltd.
5. Geranium Projects Pvt. Ltd.
6. Majestic Conclave Pvt. Ltd.
7. Panorama Marketing Pvt. Ltd. (Formerly known as Panorama Marketing Ltd.)
8. Recoup Tracem Pvt. Ltd.
9. Recoup Vinimay Pvt. Ltd.

Dipankar Dey
Dipankar Dey
 Authorized Signatory

SIGNATURE OF OF OWNER

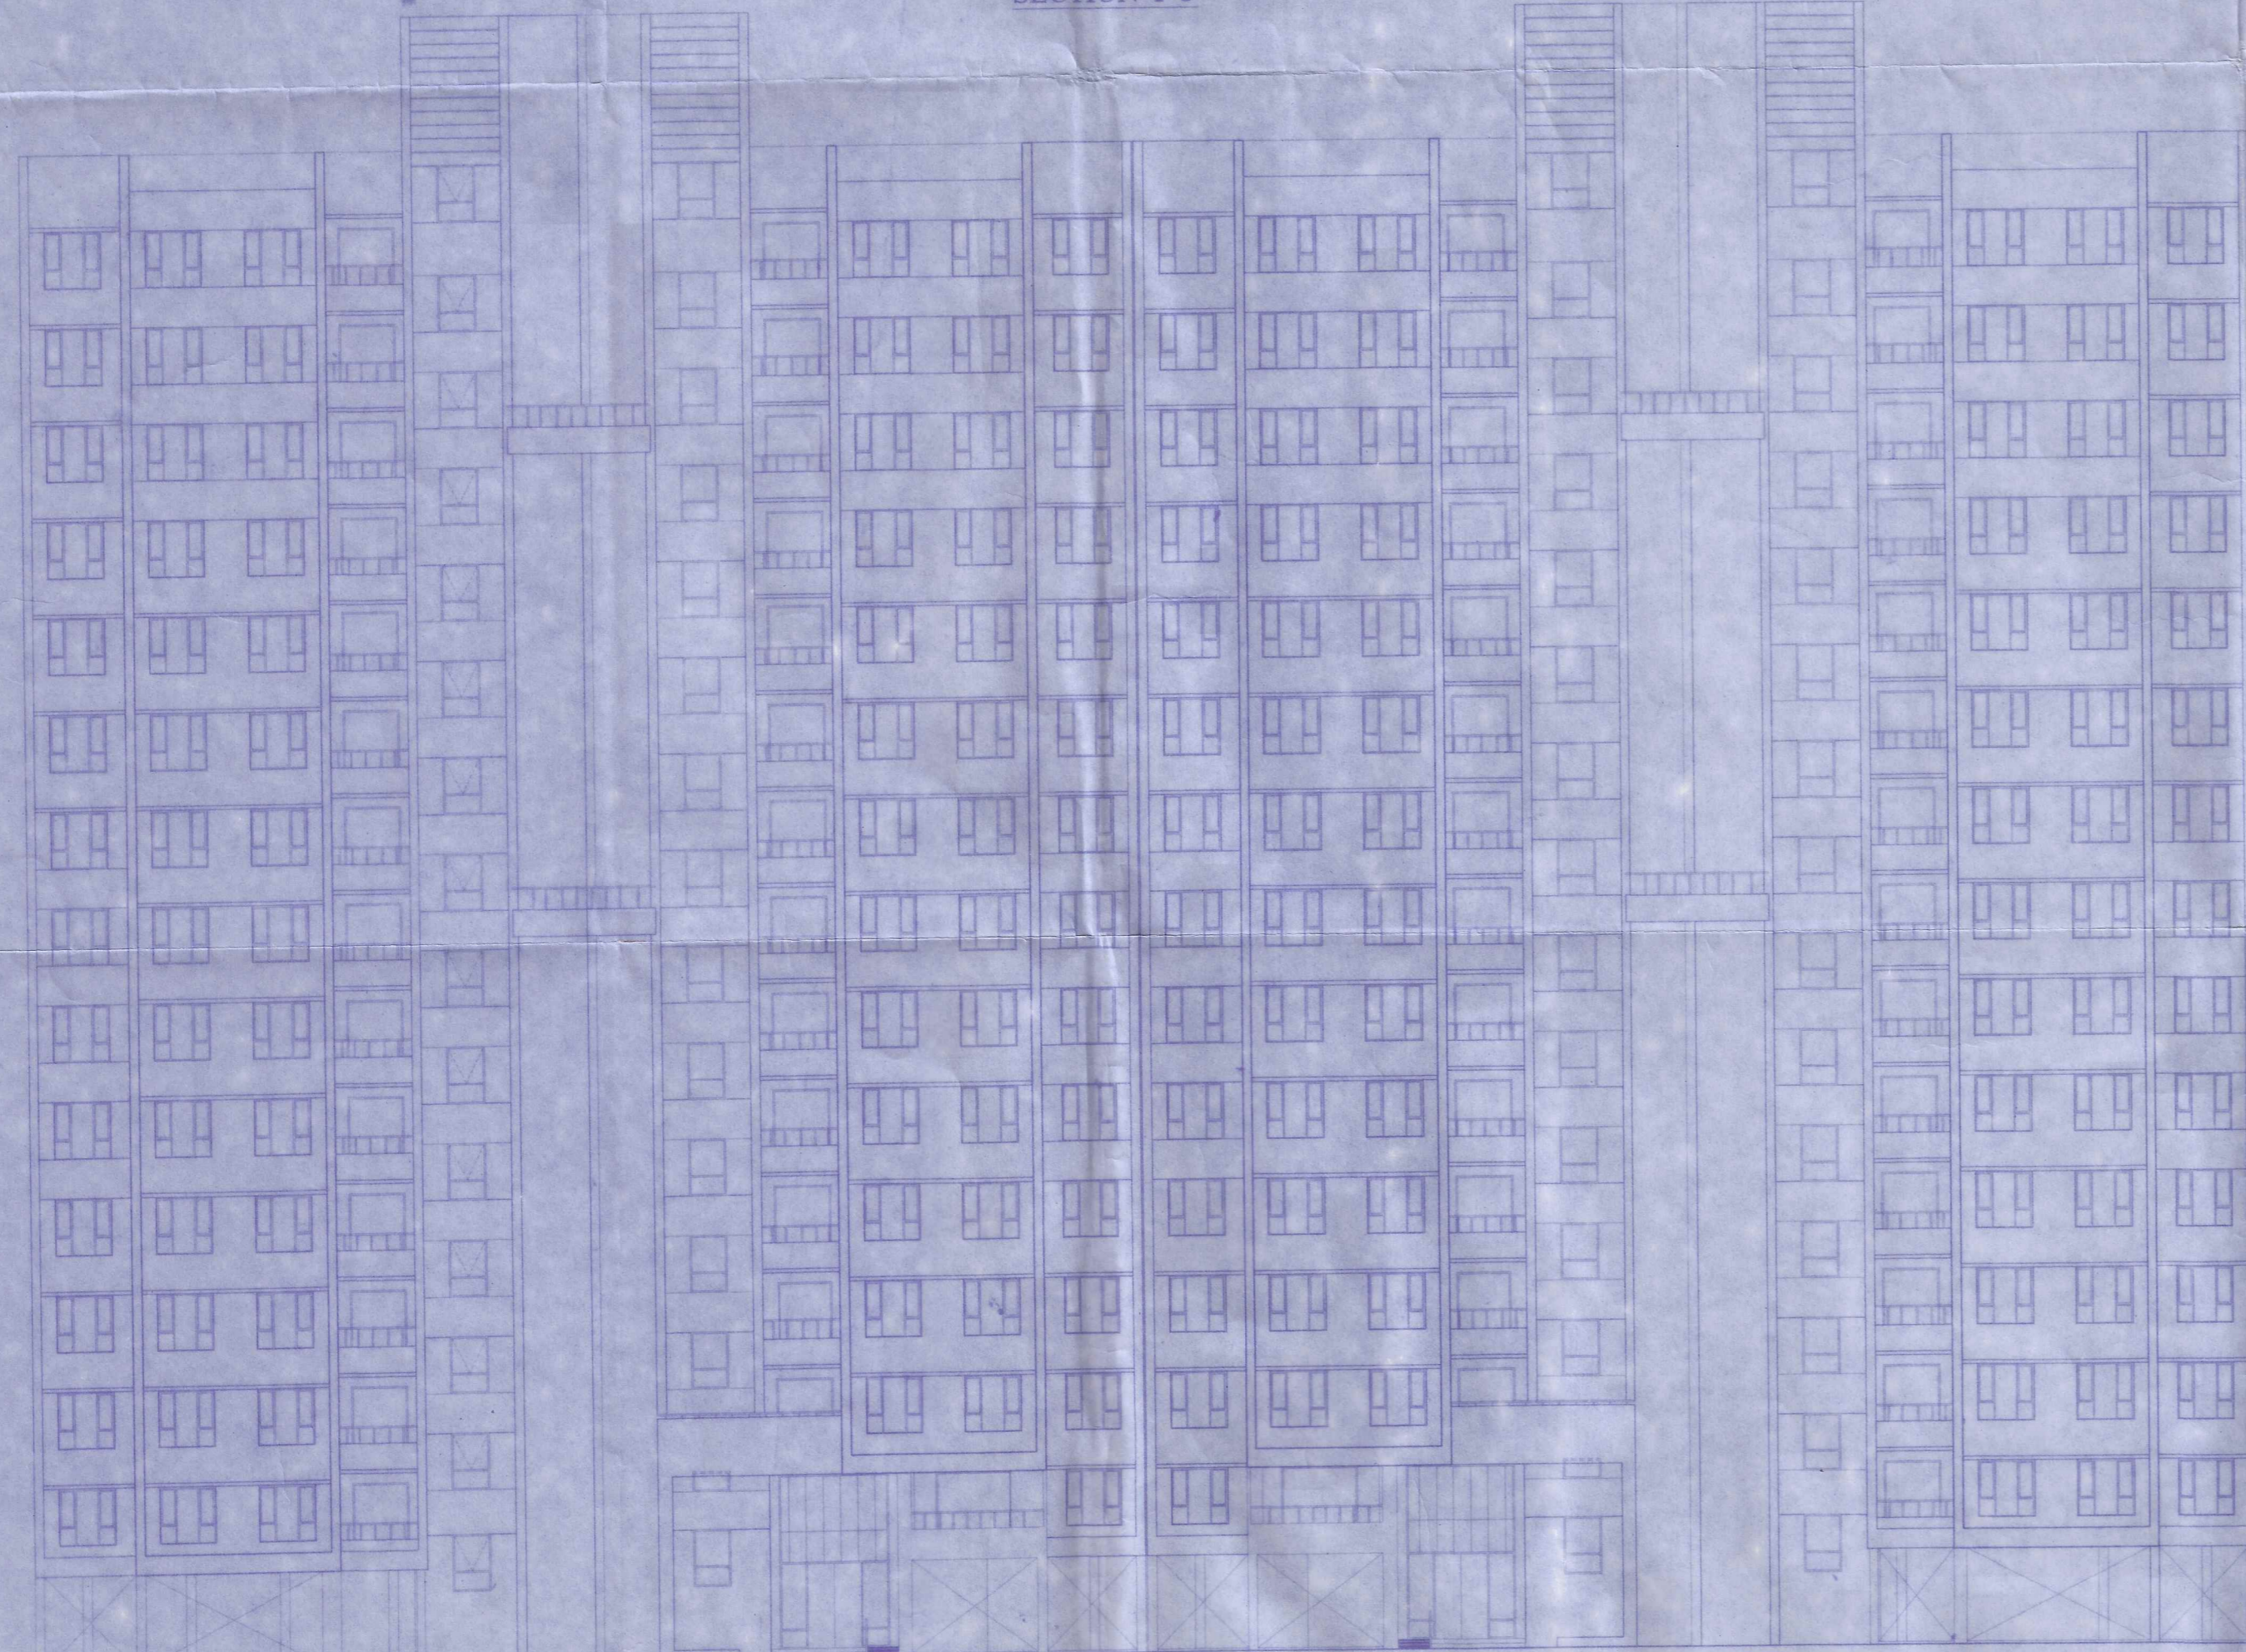

FRONT ELEVATION

TITLE :-
 SECTION AT C-C, SECTION AT D-D,
 FRONT ELEVATION
 (BLOCK 1E & 1F)

PROJECT :-
 PROPOSED INTERNAL & EXTERNAL ALTERATION UNDER RULE 20 OF THE SOUTH 24 PARGANAS ZILLA PARISHAD REVISED GENERAL BYE LAWS, 2014 (FOR METROPOLITAN AREA) OF EXISTING 8 NOS. (G-XIV) STORIED RESIDENTIAL BUILDINGS, INo. MLCP BUILDING AND INo. CLUB BUILDING WHICH WAS SANCTIONED ON 25/03/2019 VIDE MEMO NO. 80/BPS/2018 /79 OF BARUIPUR PANCHAYAT SAMITIL, [PLAN WAS VETTED AND RECOMMENDED FOR SANCTION BY THE SOUTH 24 PARGANAS ZILLA PARISHAD VIDE MEMO NO. 1046/ZP/ENGG/BP/19 DATED 14.03.2019 IN ACCORDANCE WITH THE DEVELOPMENT PERMISSION OF KMDA VIDE MEMO NO. 68/KMDA/SP/DP-73/(1630/SZP) DATED 02.07.2018] AT MOUZA KHASMALICK, J.L. NO.- 35, L.R. DAG NOS. - 7, 8, 9, 10, 11, 12, 13, 14, 15, 16, 17, 18, 19, 20, 21, 22, 23, 34 & 40, UNDER L.R. KHATIAN NOS. 1839, 1836, 1838, 1949, 1841/1, 1841, 1852, 1840, 1837 AND MOUZA HARIHARPUR, J.L. NO. 11, L.R. DAG NOS. 85, 86, 87, 88, 89, 90, 92, 93, 95 & 96, UNDER L.R. KHATIAN NOS. 3727, 3723, 3725, 4149, 3721, 3726, 3722 & 3724, WITHIN THE JURISDICTION OF HARIHARPUR GRAM PANCHAYET OF BARUIPUR PANCHAYAT SAMITIL, P.S. - BARUIPUR, DISTRICT-SOUTH 24 PARGANAS.

ARCHITECTS
AGRAWAL & AGRAWAL
 BARODA & KOLKATA

SCALE	DATE	DEALT	CHECKED
1: 200	19.07.22	PRASENJIT	SOURAV

10

REVISED SANCTIONED PLAN

File No. 514/644/1/Rev/KM DA

[Signature]
ASSISTANT ENGINEER
South 24 Pgs. Z.P.

[Signature]
District Engineer
South 24 Pgs. Z.P.

Sanction should be obtained from the concern Panchayat Samiti
[Signature]
Assistant Engineer
South 24 Pgs. Z.P.

[Signature]
District Engineer
South 24 Pgs. Z.P.

Approved & Sanctioned

[Signature]
Executive Officer
Baruipur Panchayat Samity

10/21

Block - 1E & 1F

Section - C-C, Section A D-D
& Front Elevation

M. J. R. ...
A.C.E. (Grade) M.S. (Tech) ...
A.C.T.C. (Grade) M.S. (Tech) ...
M.C.A. (Grade) M.S. (Tech) ...
M.C.E. (Grade) M.S. (Tech) ...
M.C.T. (Grade) M.S. (Tech) ...
M.C.T.C. (Grade) M.S. (Tech) ...
M.C.T.C. (Grade) M.S. (Tech) ...
M.C.T.C. (Grade) M.S. (Tech) ...
M.C.T.C. (Grade) M.S. (Tech) ...

ASHU ...
B.Tech (Civil) M.S. (Tech) ...
M.C.A. (Grade) M.S. (Tech) ...
M.C.E. (Grade) M.S. (Tech) ...
M.C.T. (Grade) M.S. (Tech) ...
M.C.T.C. (Grade) M.S. (Tech) ...
M.C.T.C. (Grade) M.S. (Tech) ...
M.C.T.C. (Grade) M.S. (Tech) ...
M.C.T.C. (Grade) M.S. (Tech) ...

[Faint signature]