



TOUSHINI CONSTRUCTION


87/12/141C, RAJA S. C. MULLICK ROAD, RAMGARH, KOLKATA - 700 047

7003894723 / 8013803258

Ref, No.

Date.

Location Plan

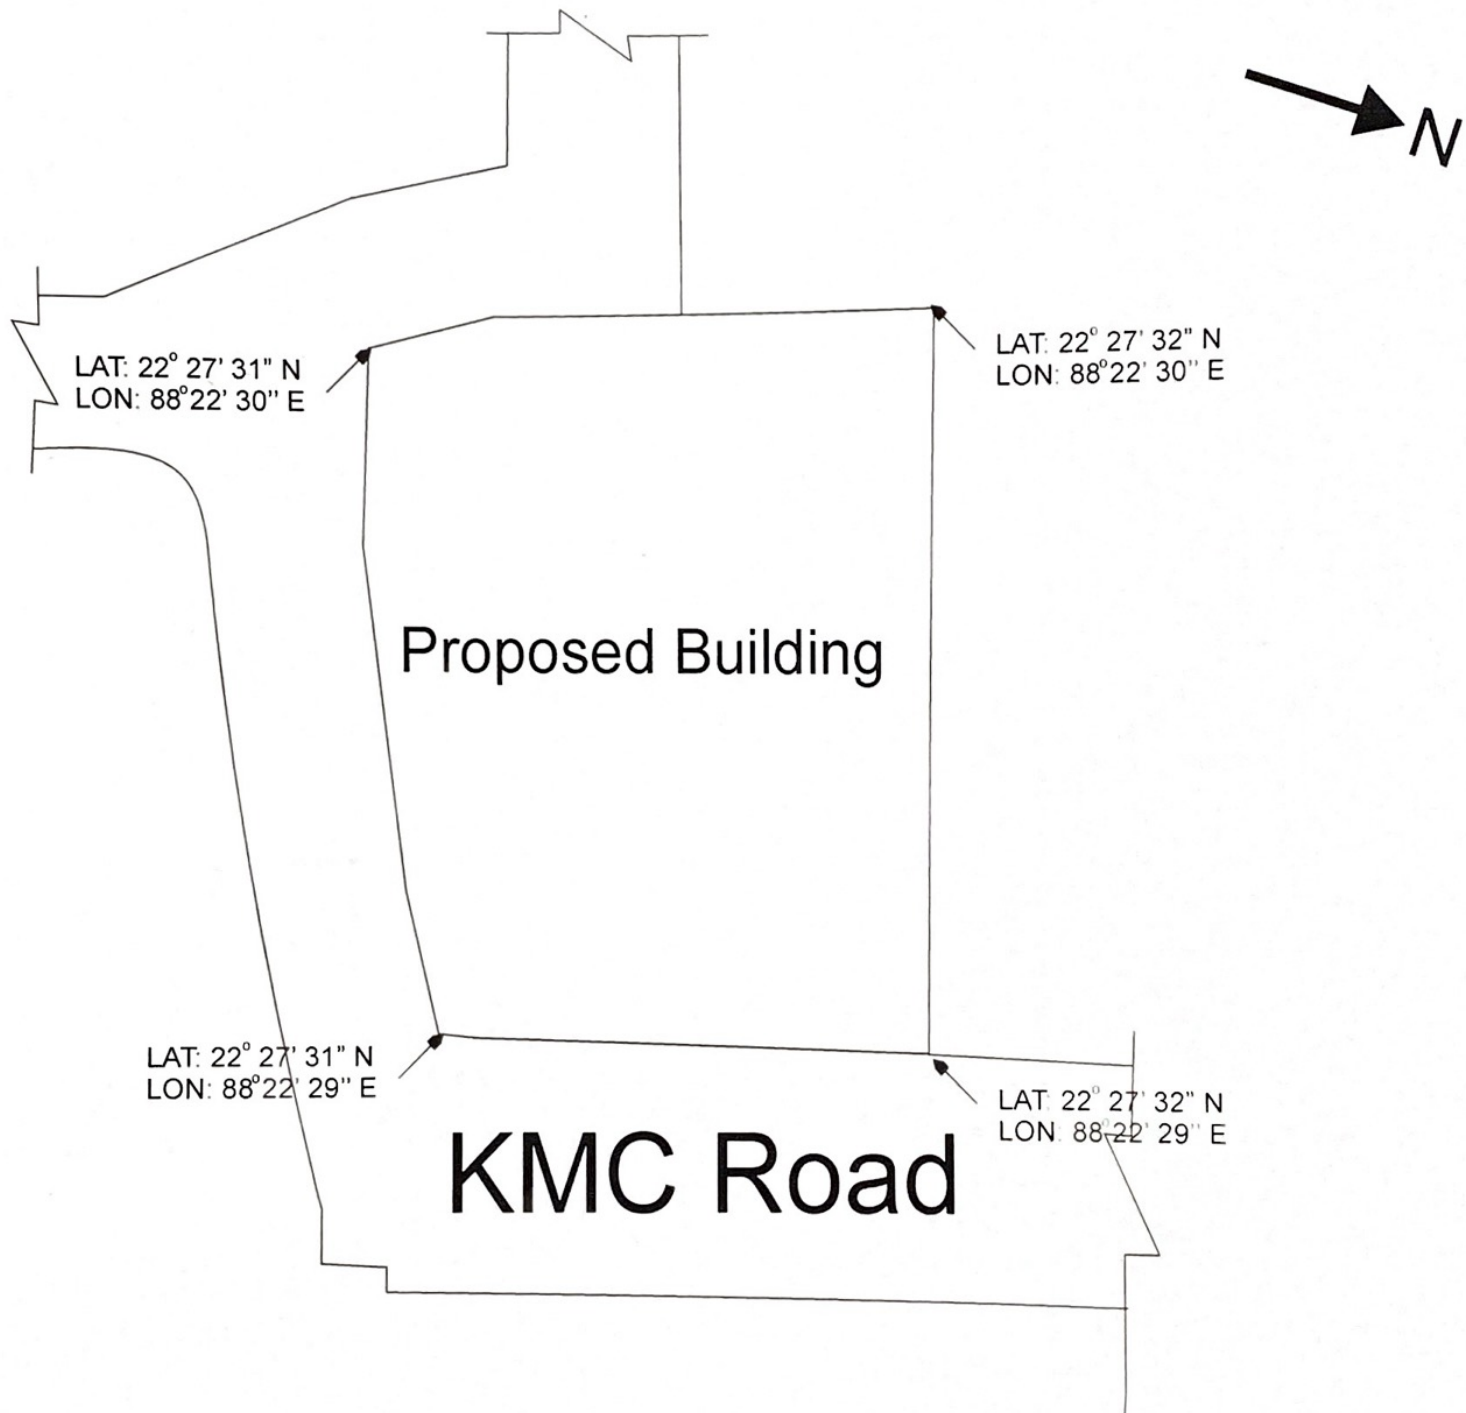

TOUSHINI CONSTRUCTION

Rantau Misra
Proprietor