


**Proposed Project at Mouza-Domjur, J.L. No-33,  
L.R. Dag No-1391, 1392, L.R. Khatian No-5529,  
6043, 3134, under Howrah Zilla Parishad, P.S.-  
Domjur, District-Howrah**

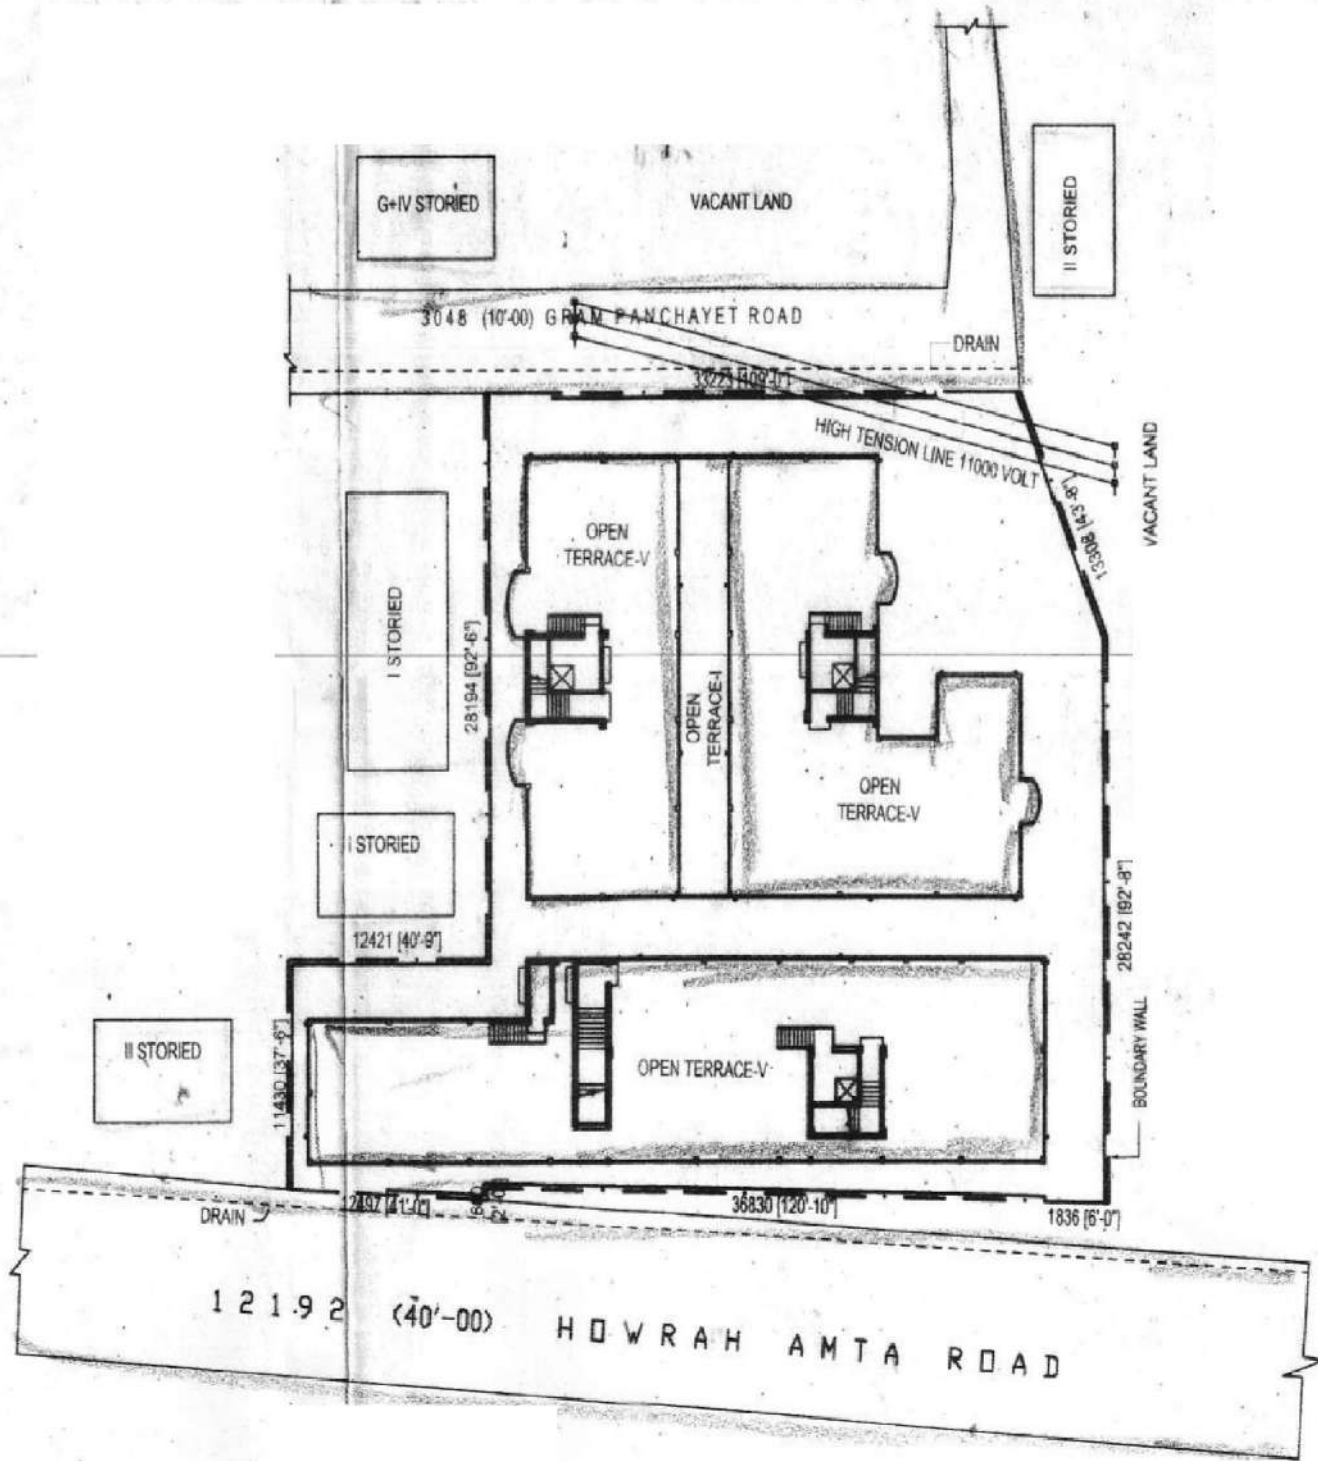

**LATITUDE : 22.623027**  
**LONGITUDE : 88.352358**

**F.S.H GROUP**  
*Faizul Islam Samad*  
Partner

**SIGNATURE OF OWNER**