


HO-SRI PARIMAL BISWAS
27889

MUNICIPAL DRAIN

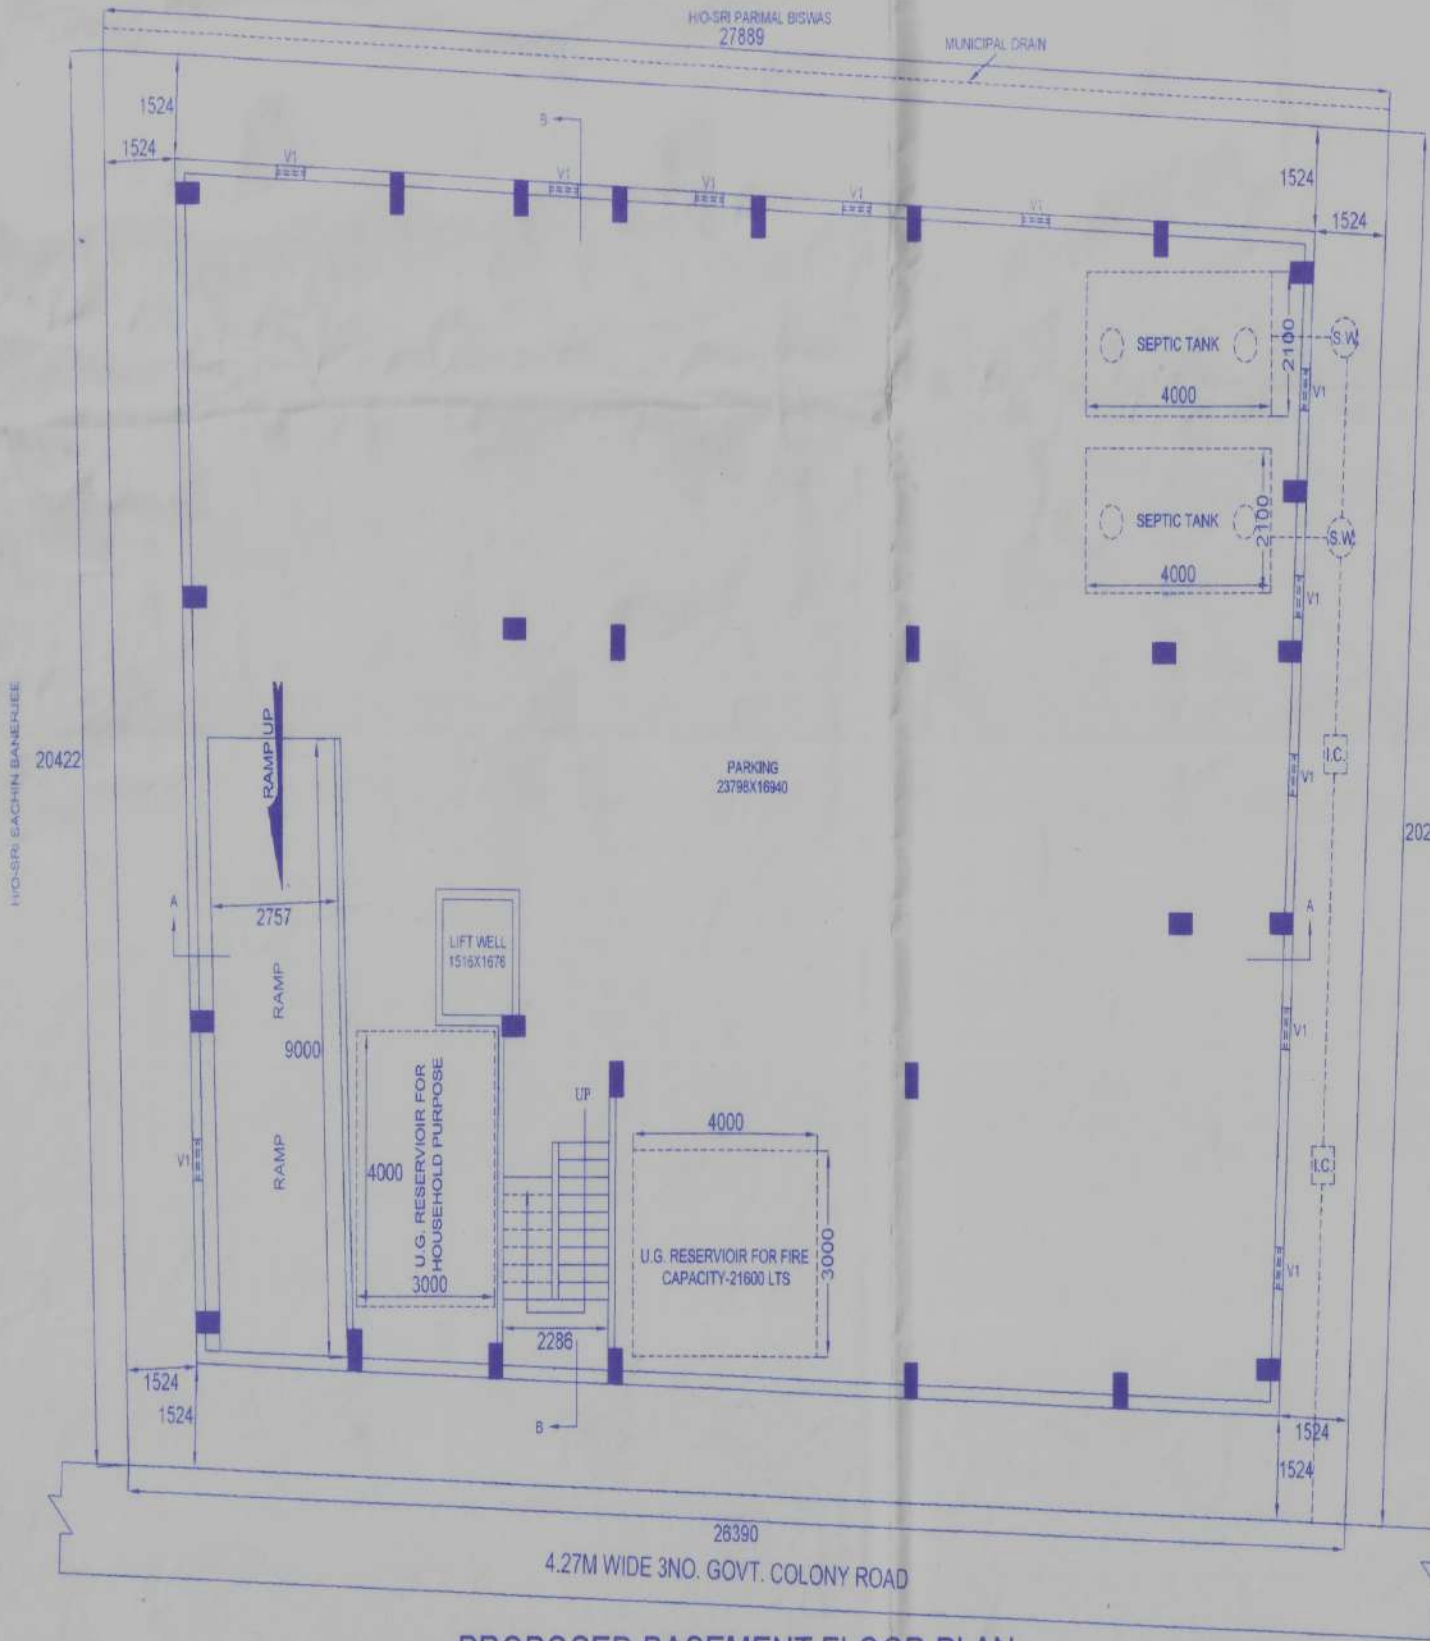

HO-SRI SACHIN BANERJEE

20422


20264

HO-SUBRATA MUKHARJEE

PROPOSED BASEMENT FLOOR PLAN
SCALE-1:100



PROPOSED GROUND FLOOR PLAN
SCALE-1:100

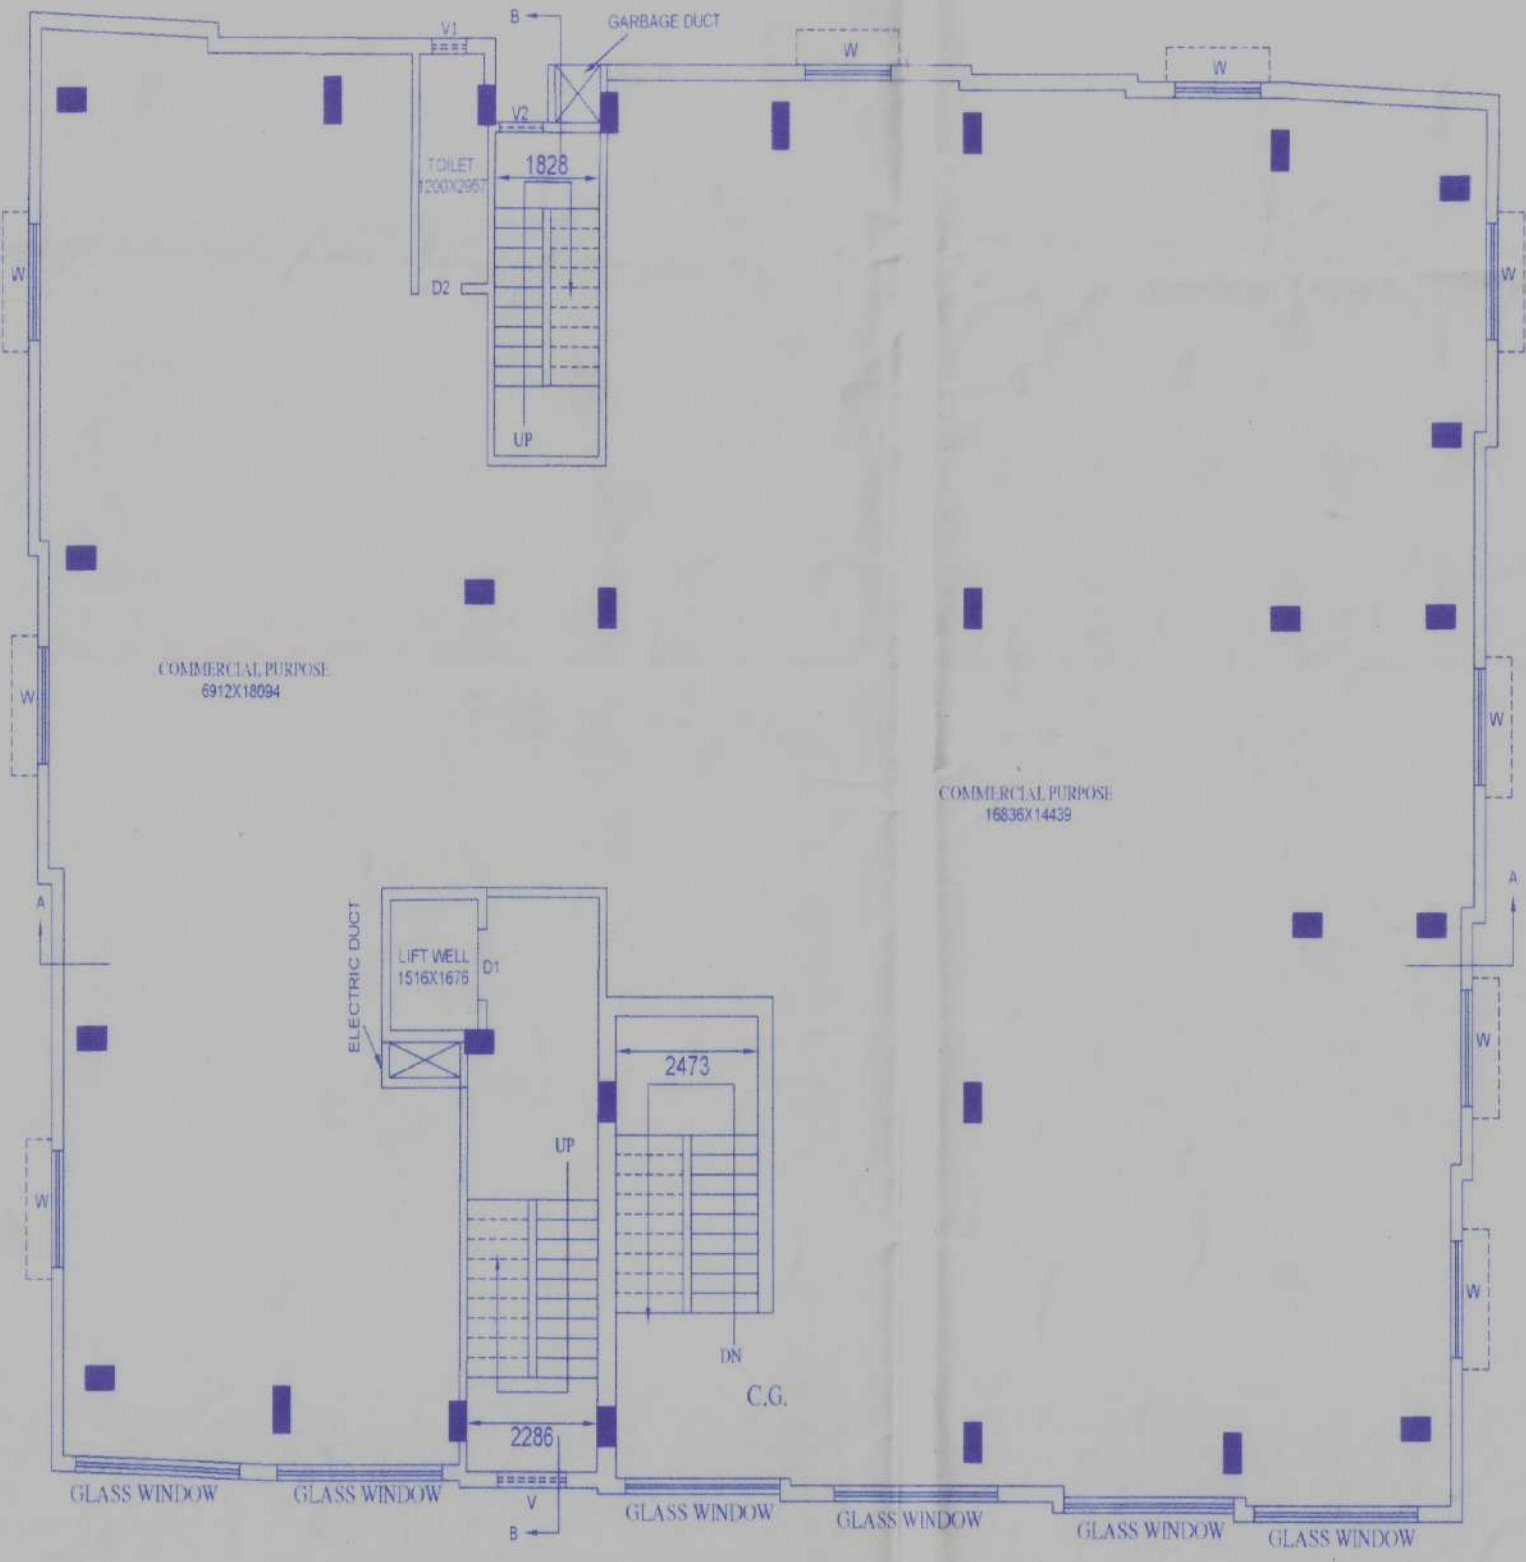

PROPOSED 1ST. FLOOR PLAN
SCALE-1:100



PROPOSED 2ND., 3RD. & 4TH. FLOOR PLAN
SCALE-1:100