


Proposed Project at Mouza-Bandhgora, J.L. No-100, R.S. Plot No-254, 253, Corresponding to L.R. Plot No-455, 456, under L.R. Khatian No-6240, at Holding No-212, Sukantapally (Gurupally) New Municipality Road, within Ward No-05(17), of Bolpur Municipality, P.S.-Bolpur, District-Birbhum

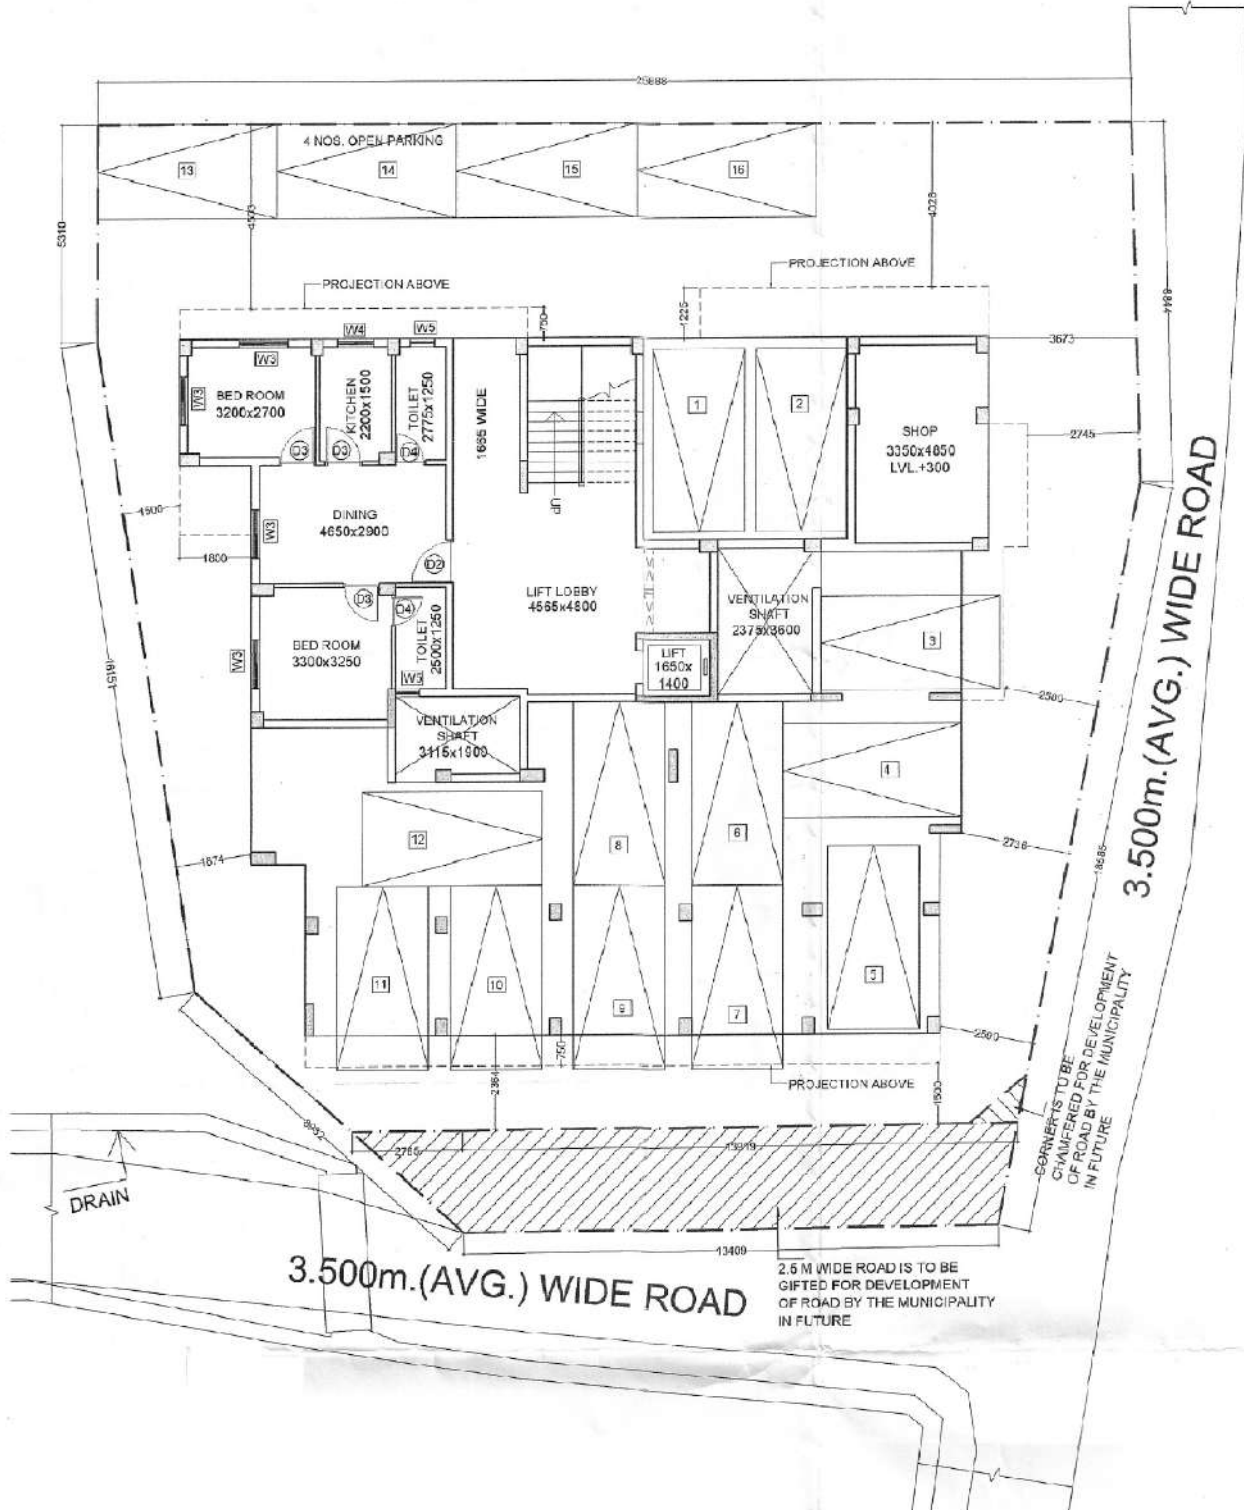

LATITUDE : 22.997987
LONGITUDE : 86.628016

JHINUK INFRA
Dwijayan Ghosh
PROPRIETOR

SIGNATURE OF OWNER