


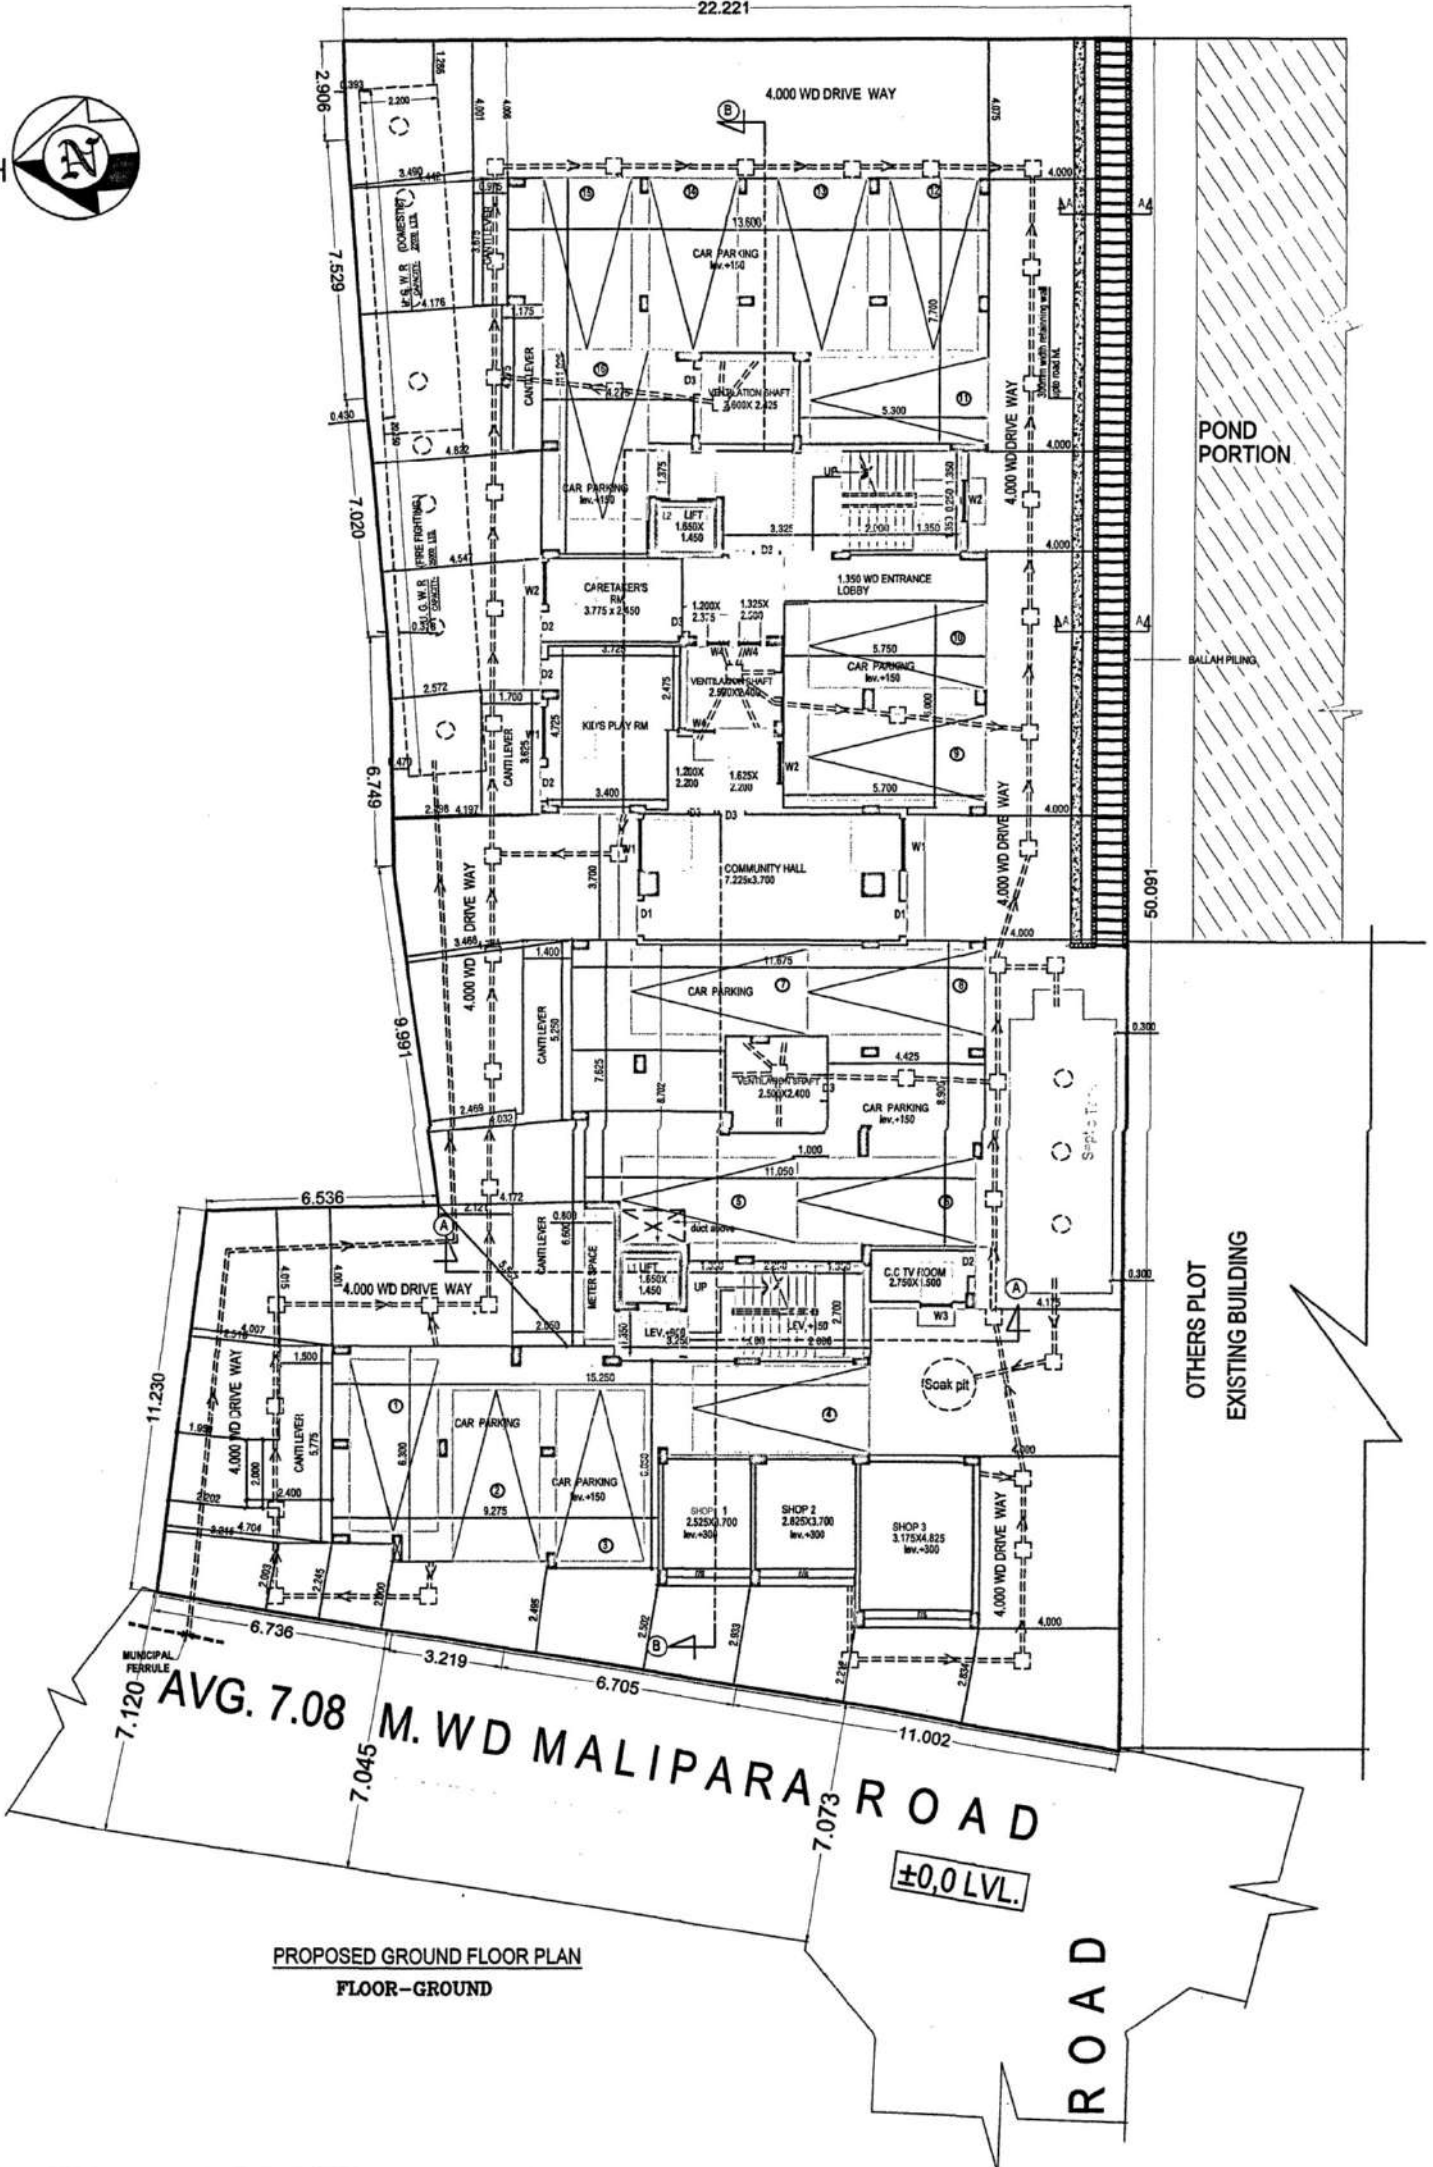

22.221



POND PORTION

BALLAH PILING

OTHERS PLOT EXISTING BUILDING

7.120 7.045 6.736 3.219 6.705 11.002


AVG. 7.08

M. WD MALIPARA ROAD

±0.0 LVL.

ROAD

PROPOSED GROUND FLOOR PLAN
FLOOR-GROUND

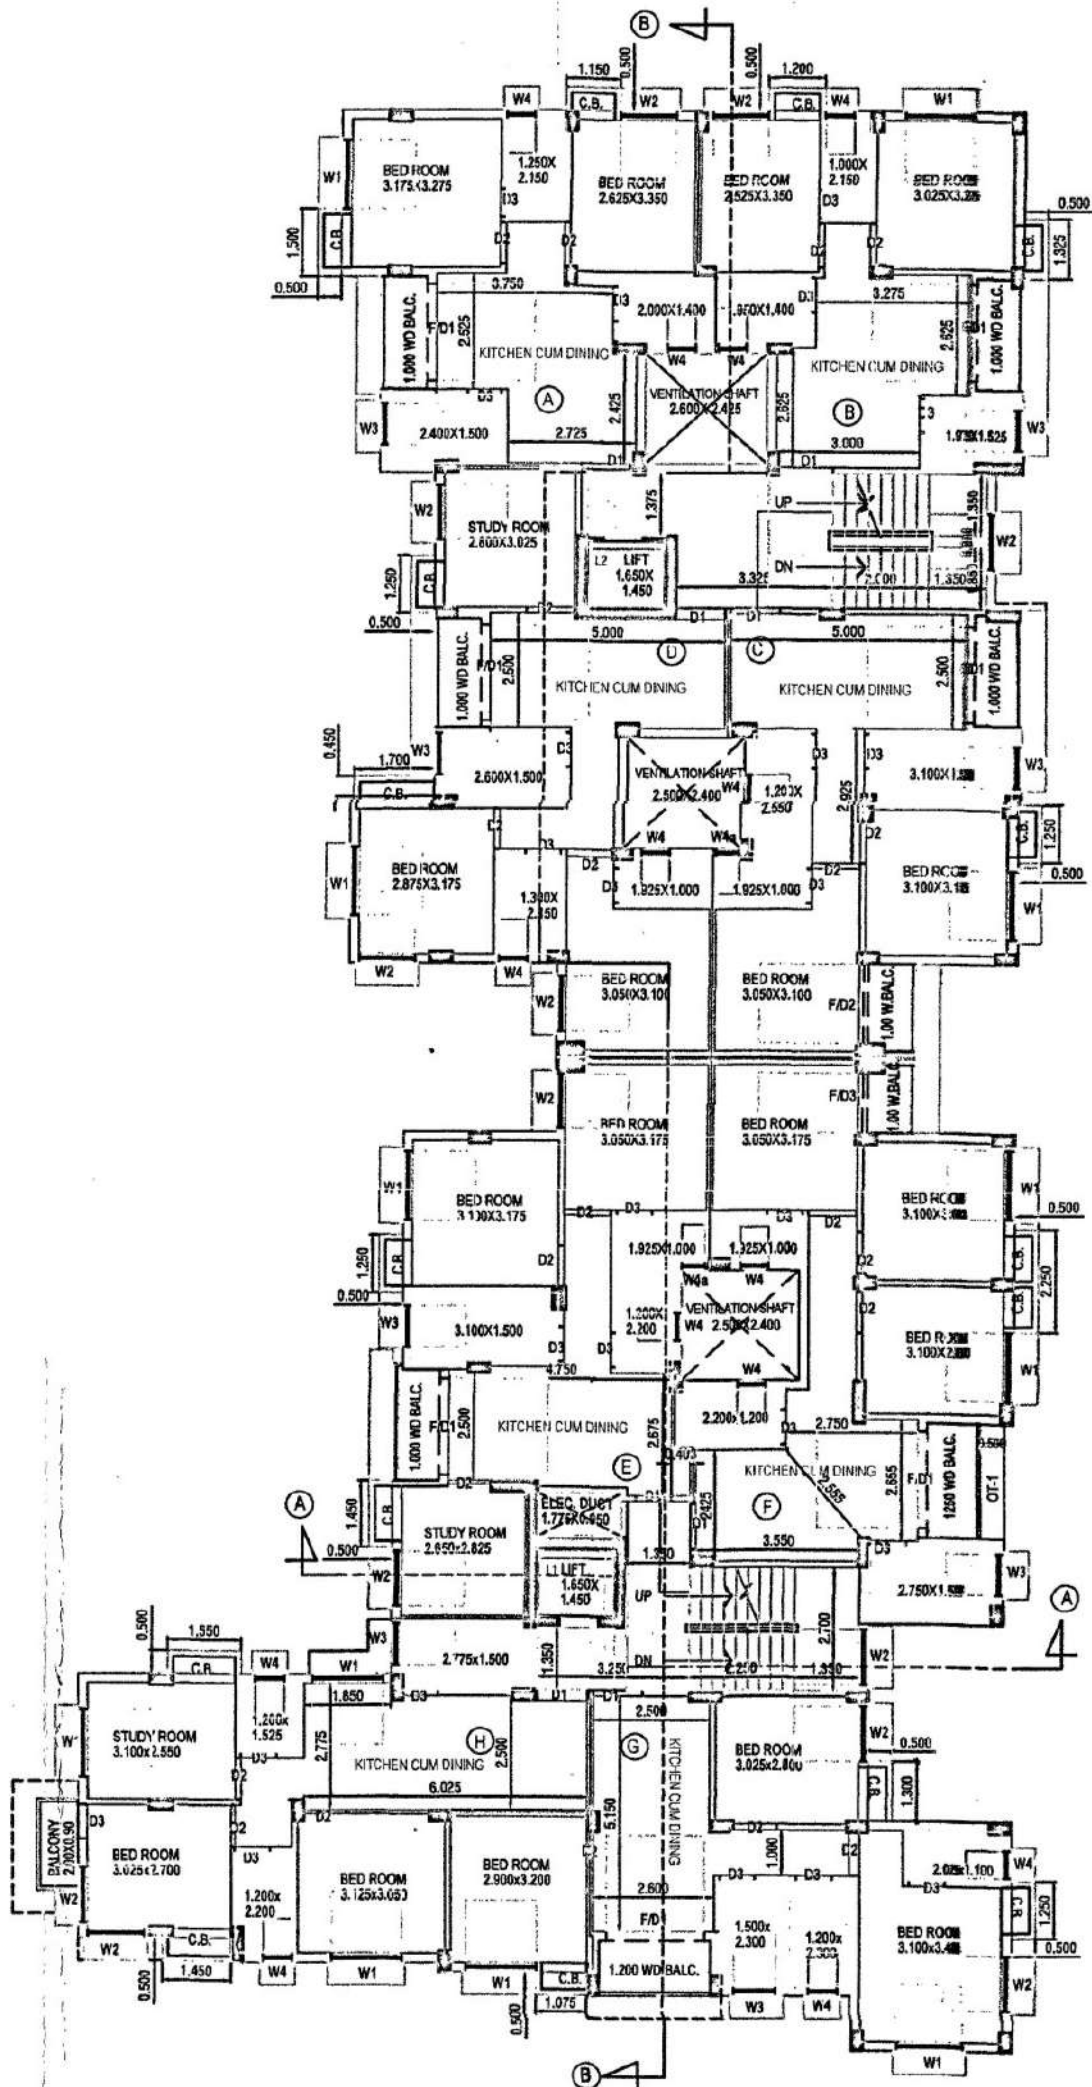

PROPOSED TYPICAL (1st, 2nd, 3rd & 4th FLOOR PLAN)
FLOOR01, FLOOR02, FLOOR03, FLOOR04 - TYPICAL