


KEY PLAN FOR THE SITE OF PROPOSED B+G+4 STORIED RESIDENTIAL CUM COMMERCIAL BUILDING OF SWASTI REAL INFRA PVT. LTD. AT MOUZA - PROSADPUR, J.L. NO.-39, DAG NO.-519, 520 (L.R.), L.R. KHATIAN NO.-1127, AT PRESENT L.R. KHATIAN NO.-1297, HOLDING NO.-58 / 4 / B JSSORE ROAD (SOUTH), WARD NO.- 26 UNDER BARASAT MUNICIPALITY, P.S.- BARASAT, DIST.-24 PGS(N)

LATITUDE: 22°42'55.0"N
LONGITUDE: 88°28'30.4"E

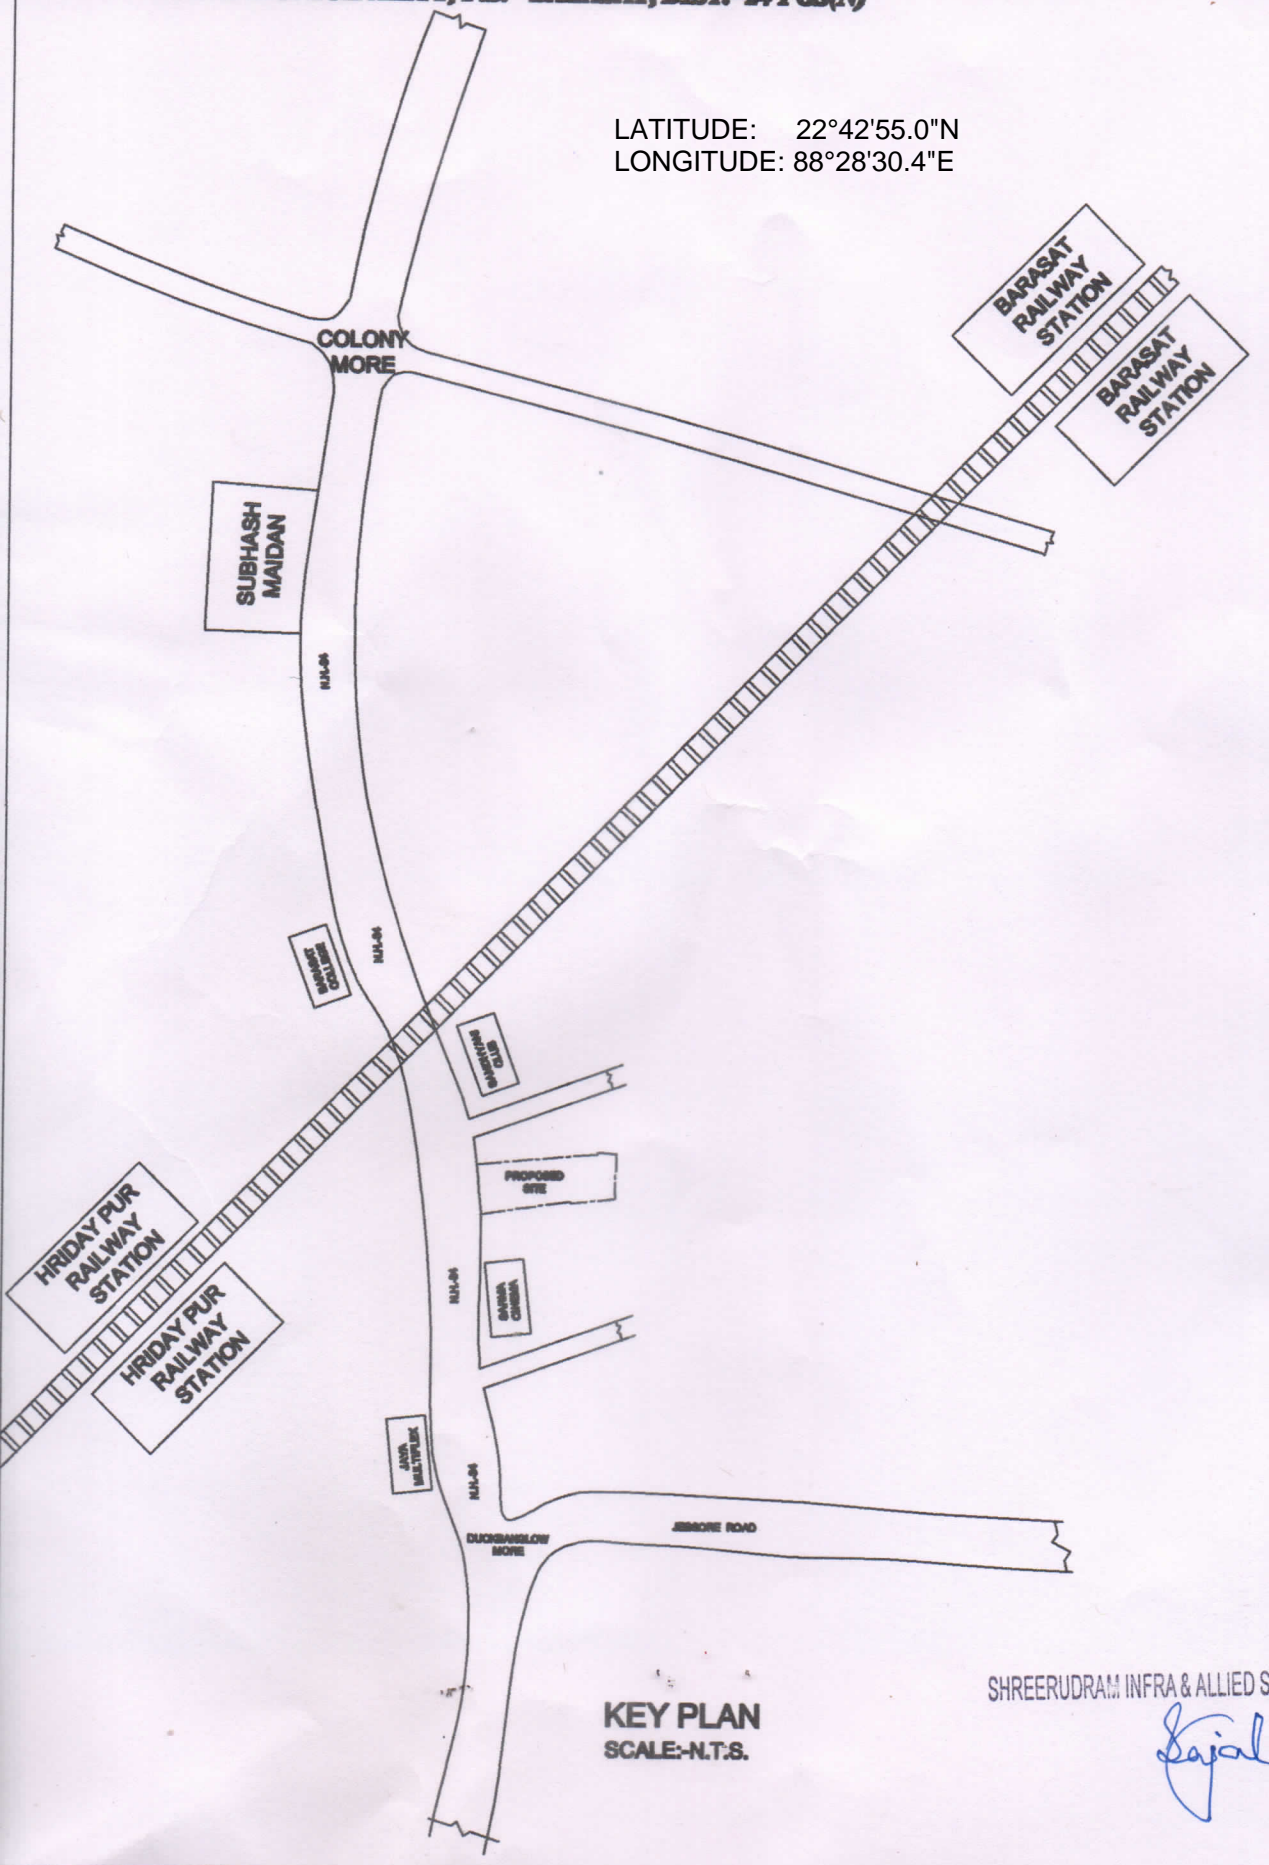

KEY PLAN
SCALE:-N.T.S.

SHREERUDRAM INFRA & ALLIED SERVICES PVT. LTD.

Director