


SITE PLAN FOR PROPOSED B+G+IV STORIED RESIDENTIAL BUILDING PLAN OF SRI KRITI BANERJEE, SRI MIHIR ROY & M/S. K.M.R. CONSTRUCTION TO BE CONSTRUCTED AT R.S. PLOT NO. - 738, 740, 741, 742, 743, 744, 745, 746, 747, 760 / 966 & 760 / 967, CORRESPONDING, L.R. PLOT NO. - 1100, 1102, 1103, 1104, 1105, 1106, 1107, 1111, 1112, 1113 & 1113/1183, L.R. KHATIAN NO.-1108, 154 & 1230, UNDER MOUZA- GOPALPUR, J.L. NO. - 10, P.S. - ASANSOL, DIST - PASCHIM BARDHAMAN WARD NO.-54, UNDER ASANSOL MUNICIPAL CORPORATION

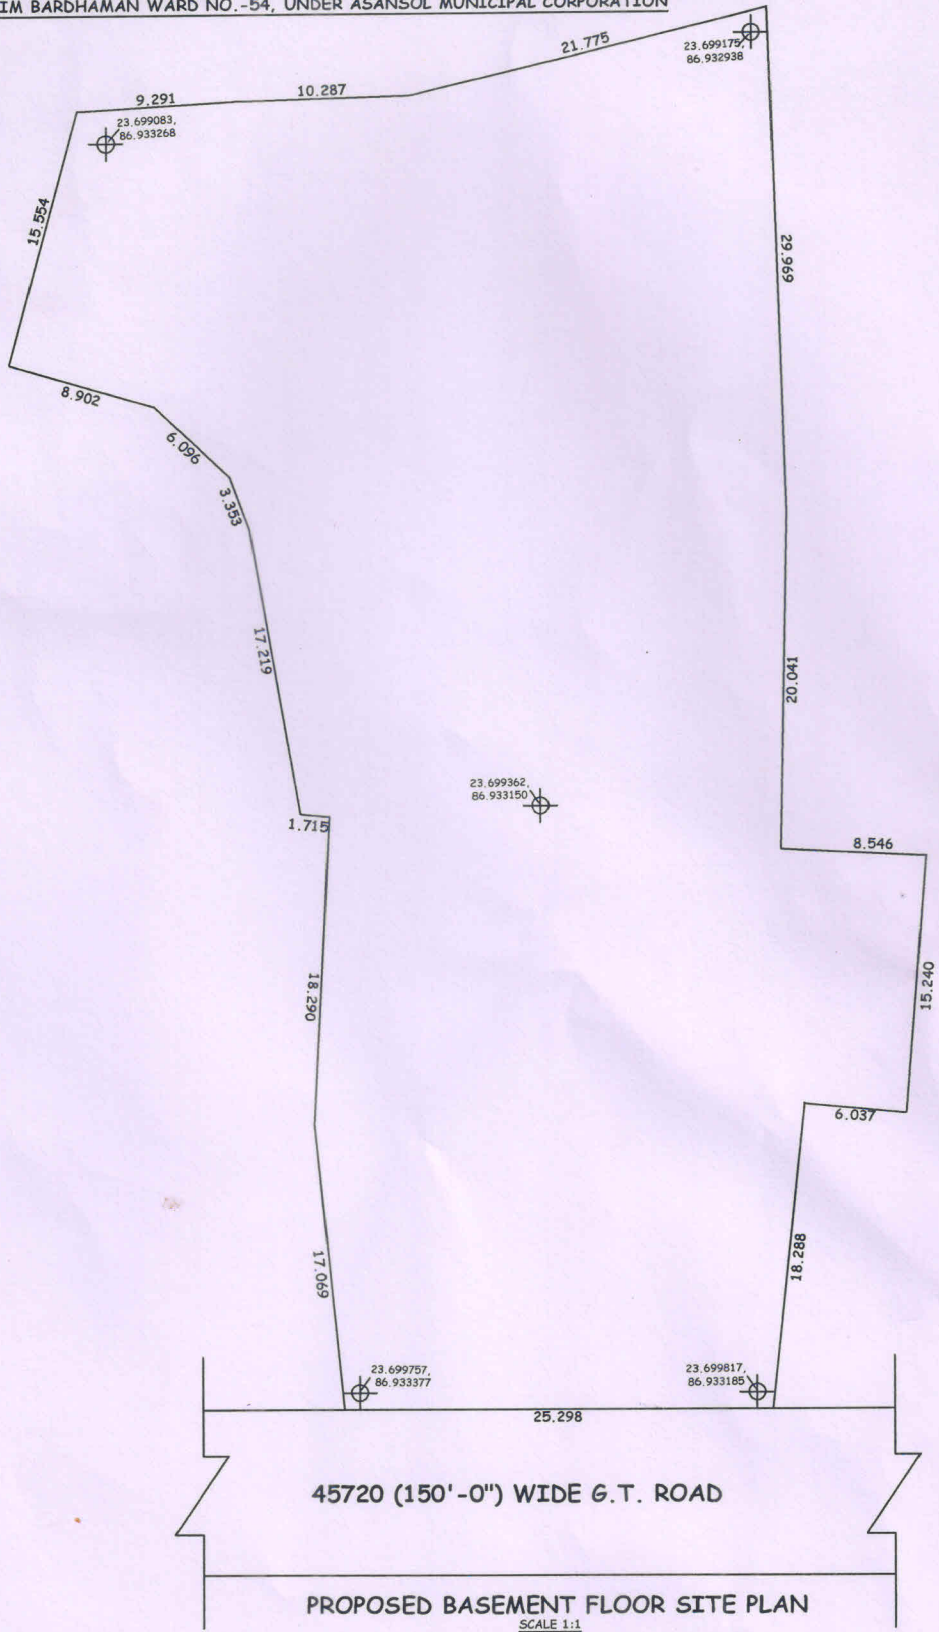

K. M. R. CONSTRUCTION  
*Mihir Roy*

Partner