


Proposed Project at Mouza-Manirampur, J.L. No-2, Touzi No-2998, 147, R.S. & L.R. Dag No-159, R.S. Khatian No-346/2, 550/3, L.R. Khatian No-5082, 5083, 5084, 5085, 5086, 5087, Holding No-38, Ward No-22, at S.N. Banerjee Road, under North Barrackpore Municipality P.S.-Barrackpore, District-North 24 Parganas

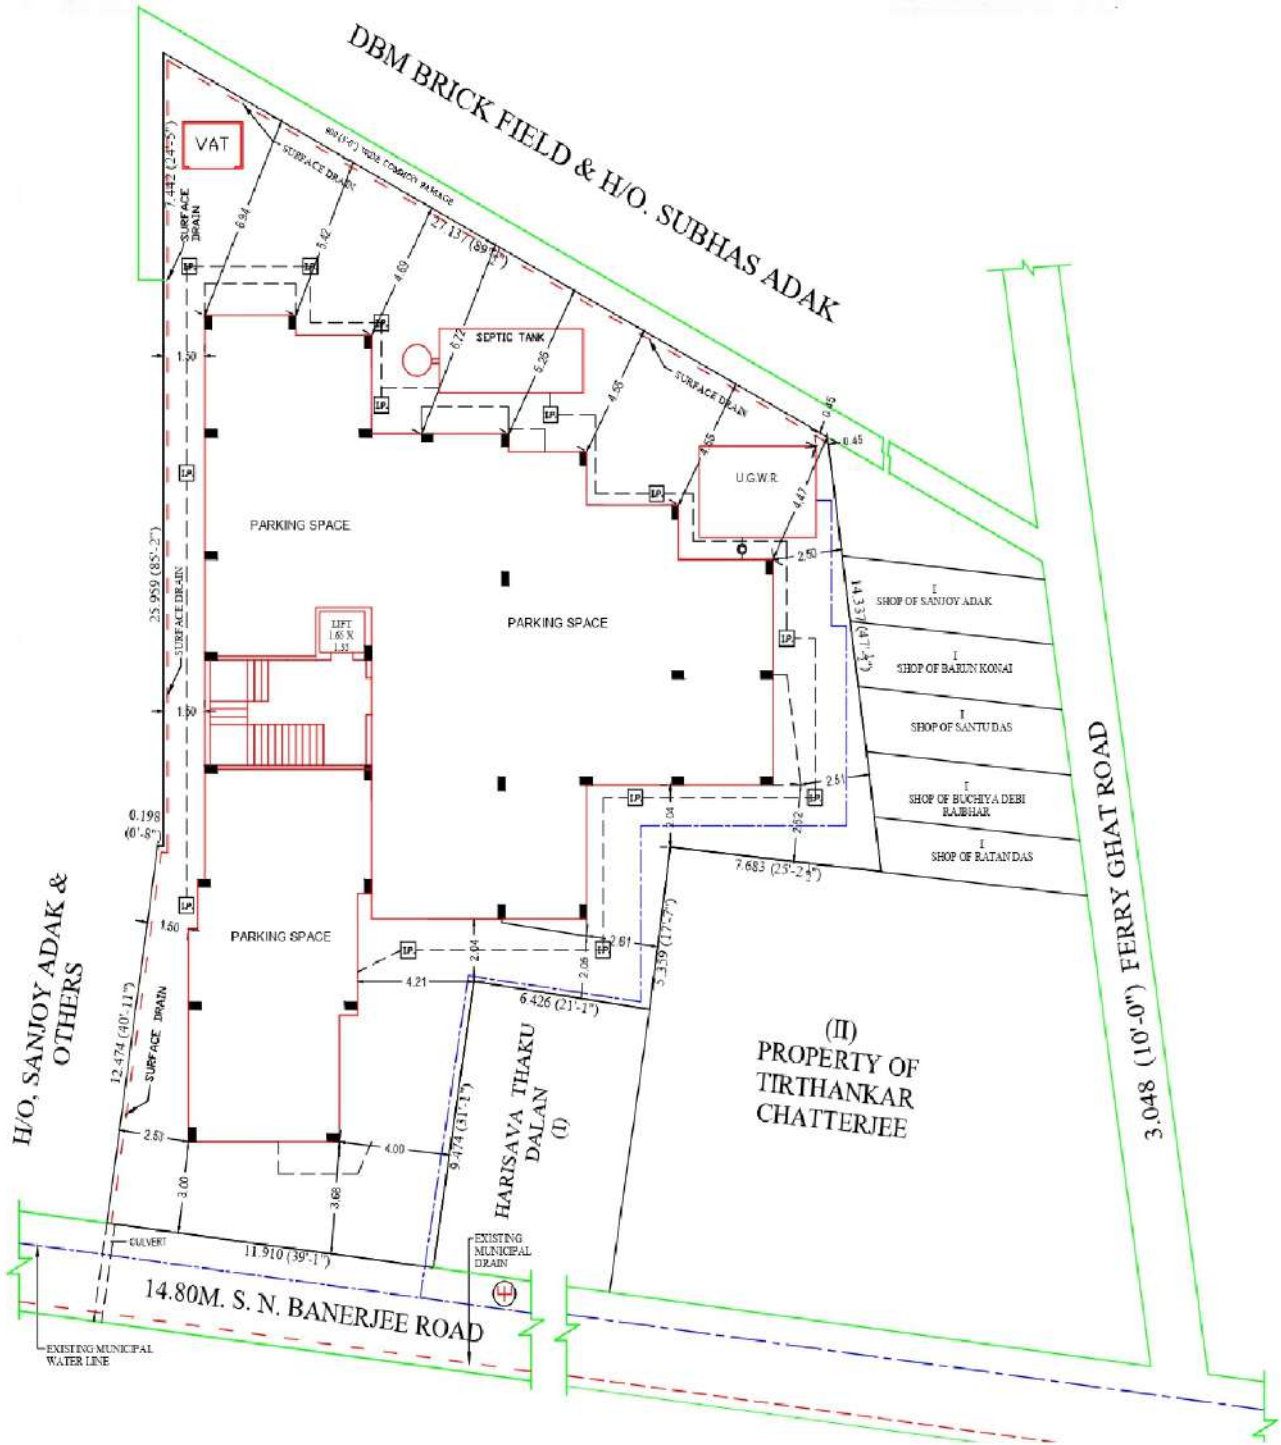

LATITUDE : 22.565988
LONGITUDE : 88.079497

GANAPATI CONSTRUCTION
Mridul Saha Sen
 Partners

SIGNATURE OF OWNER