
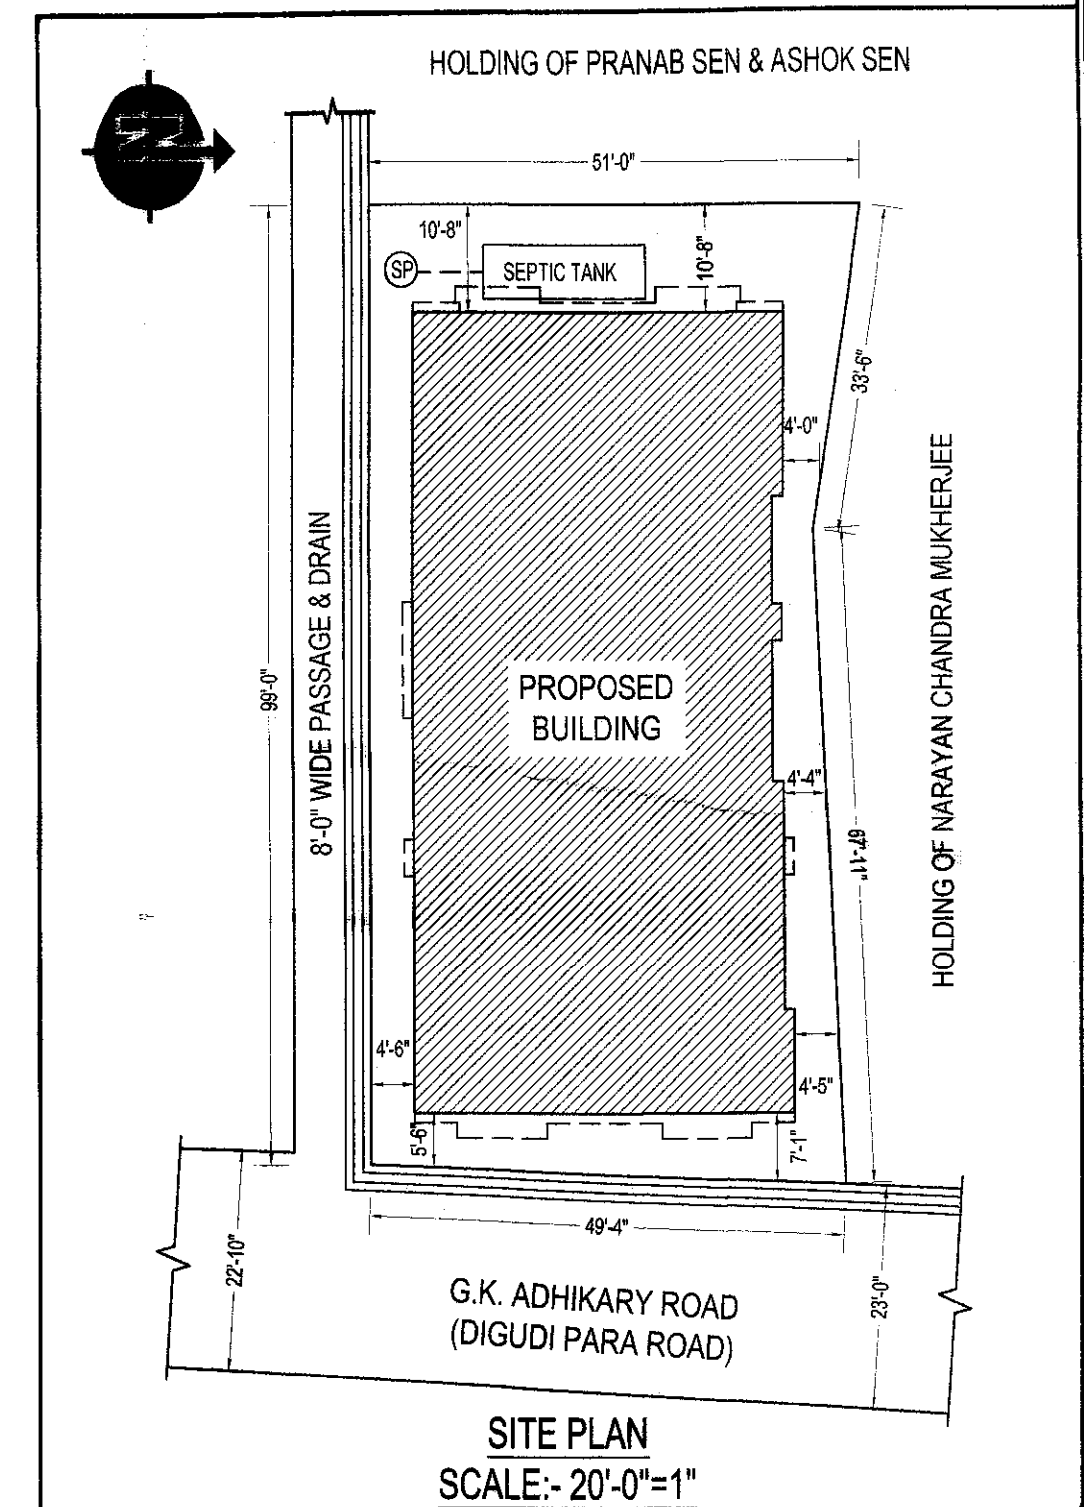
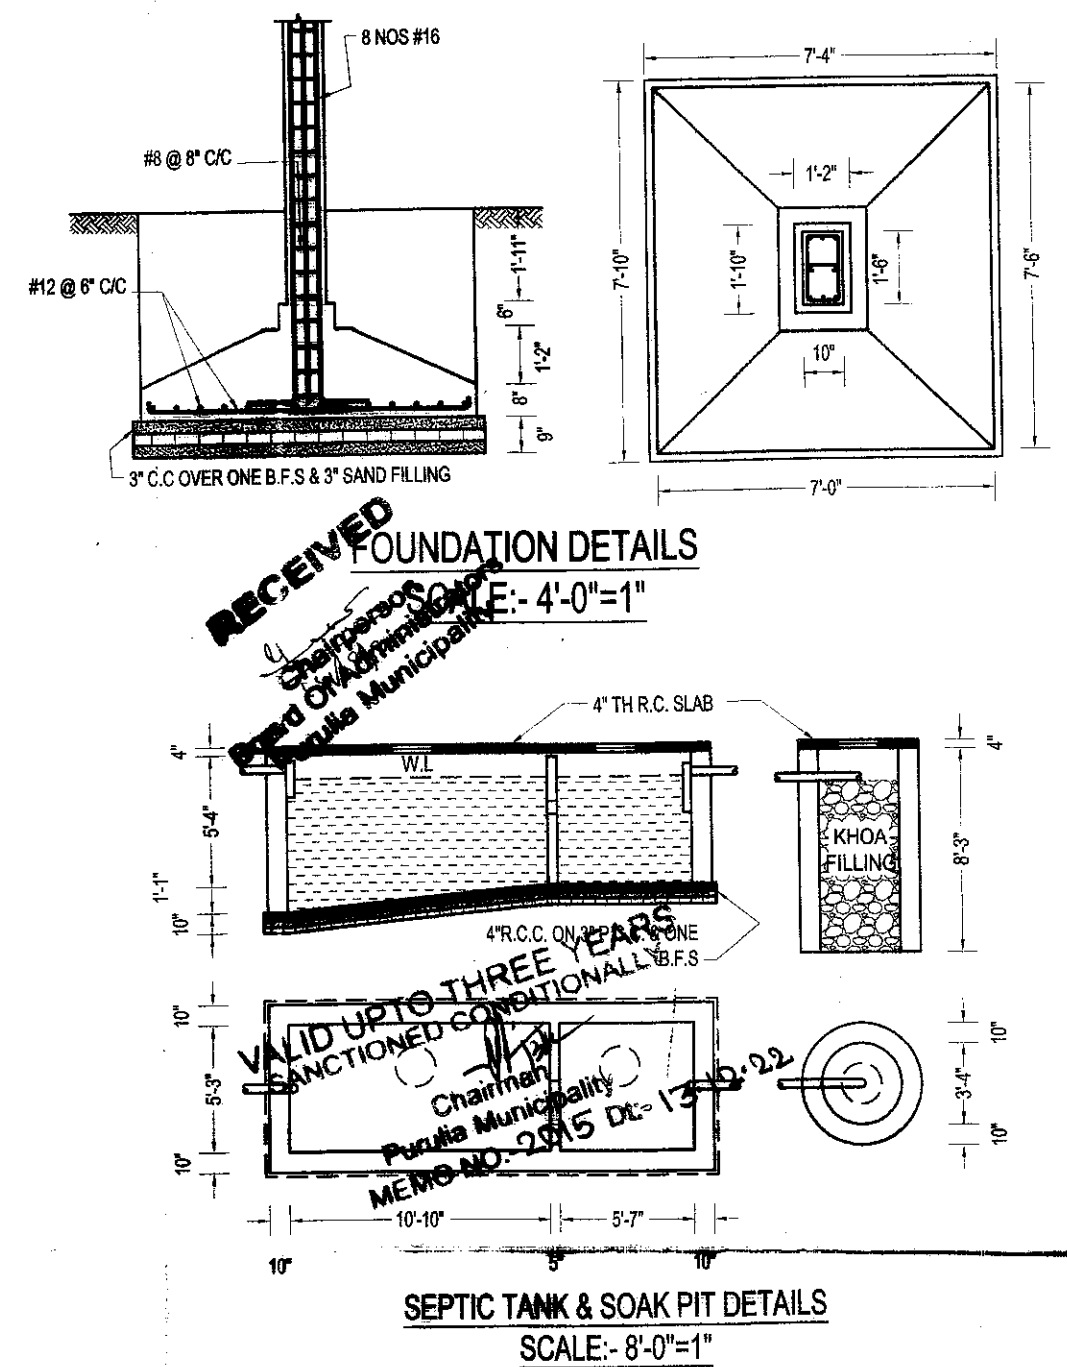
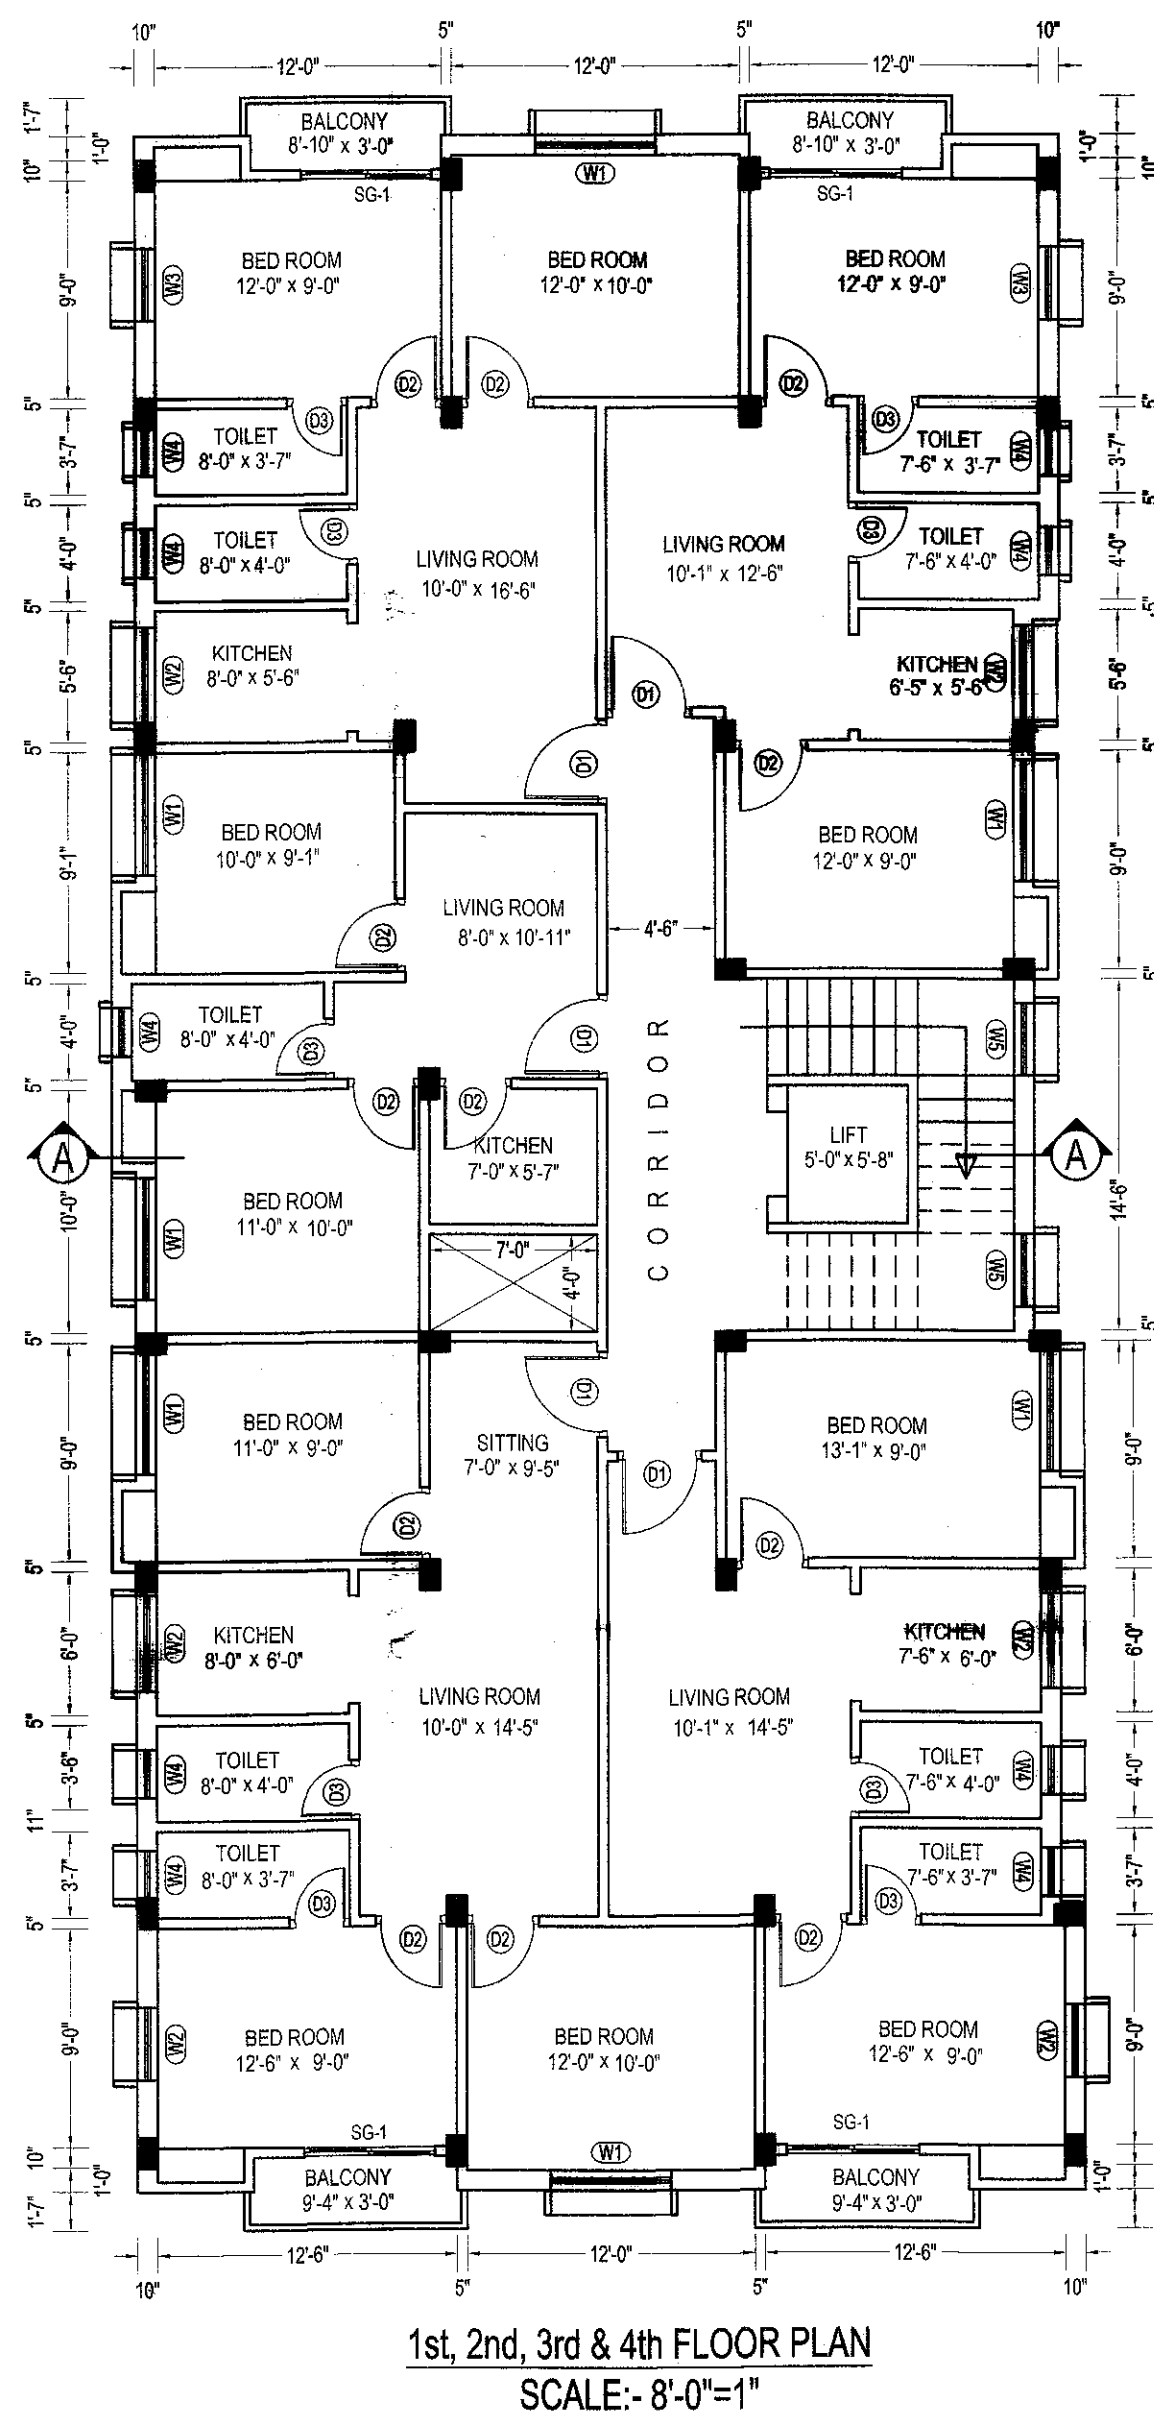
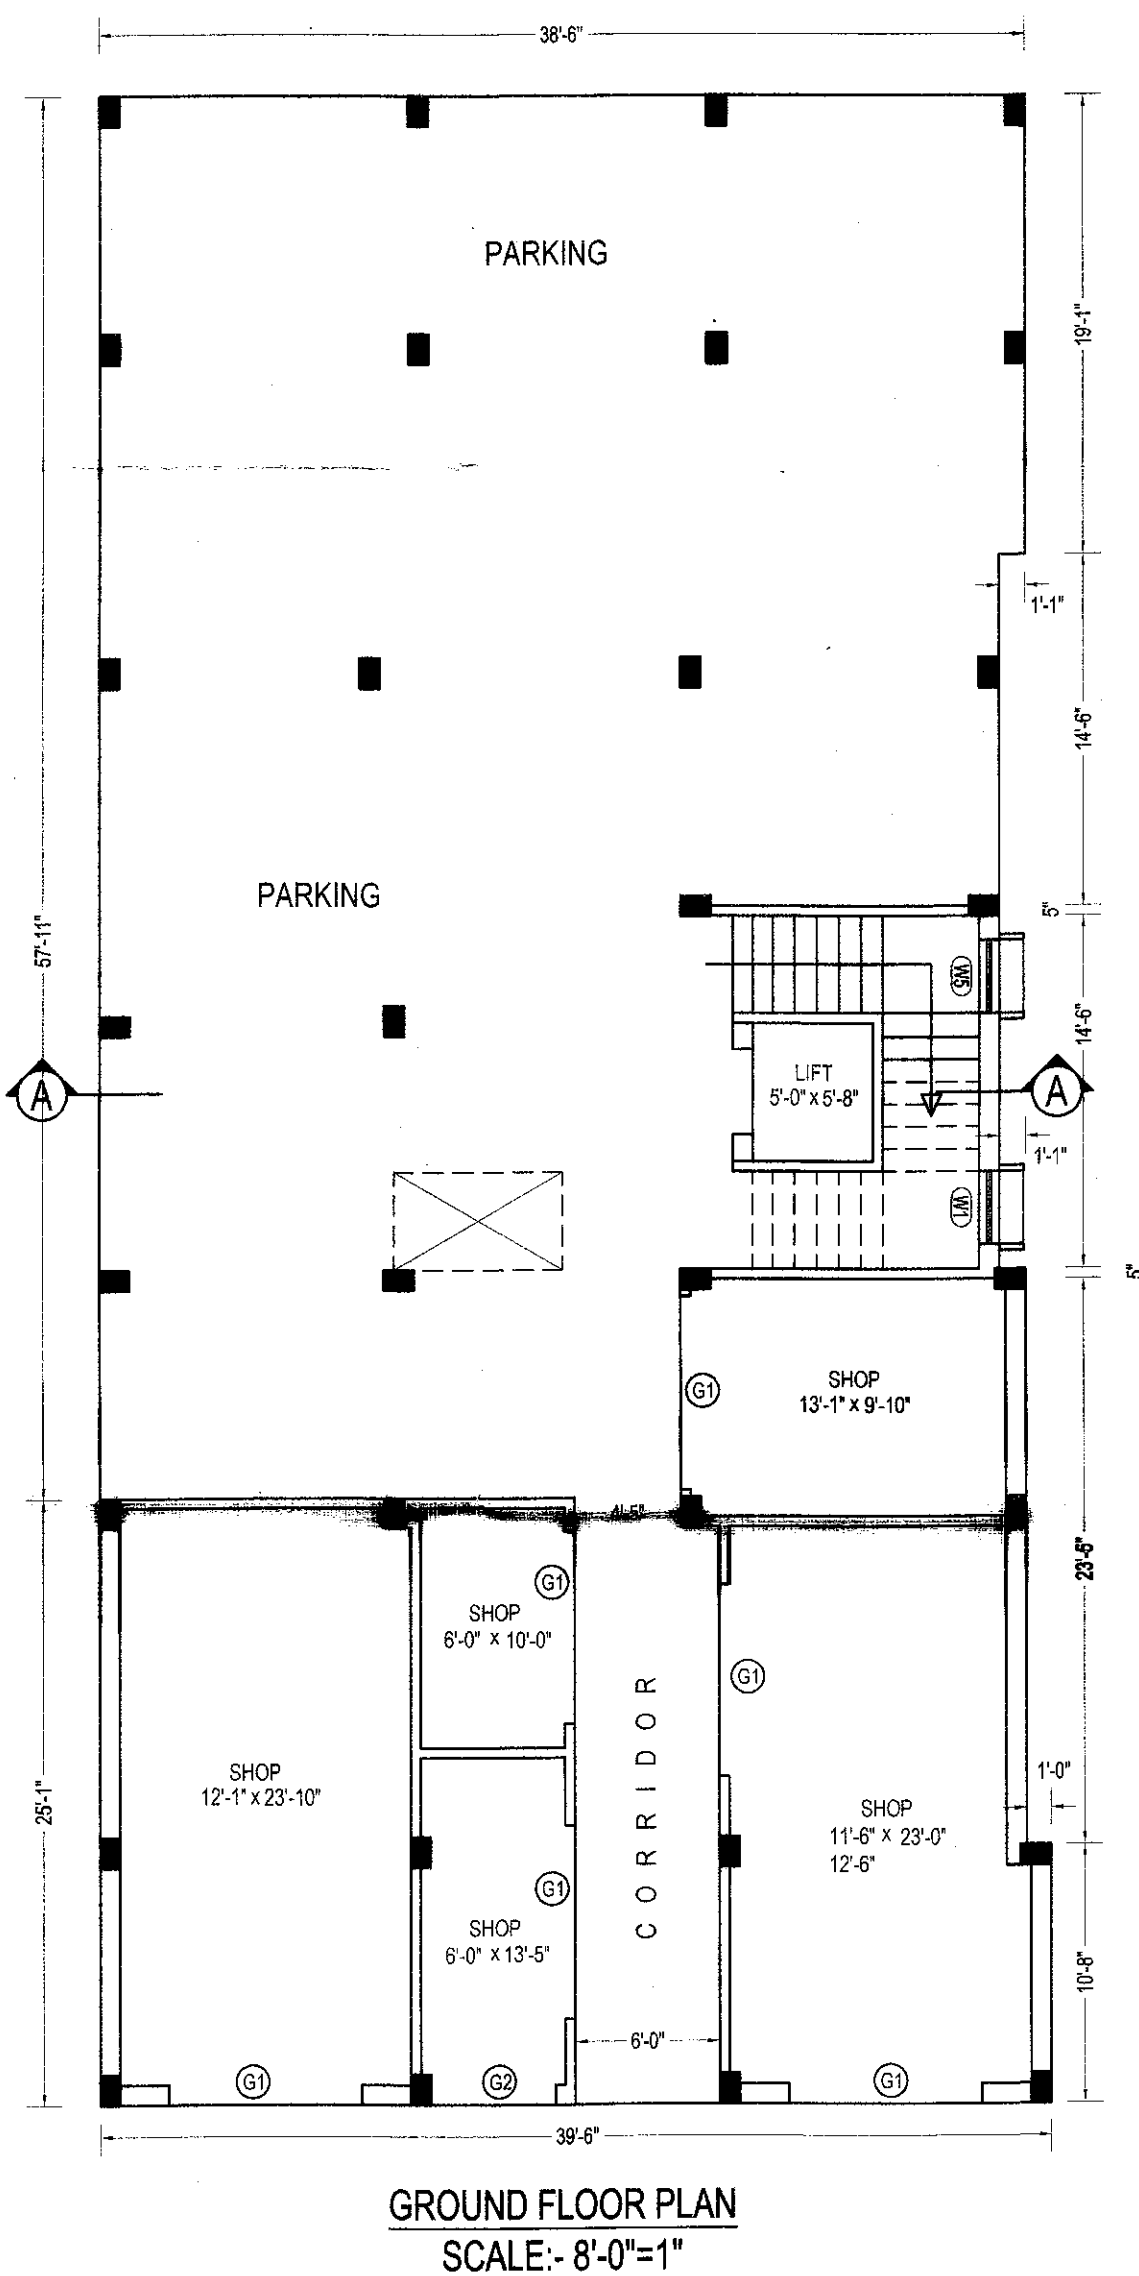
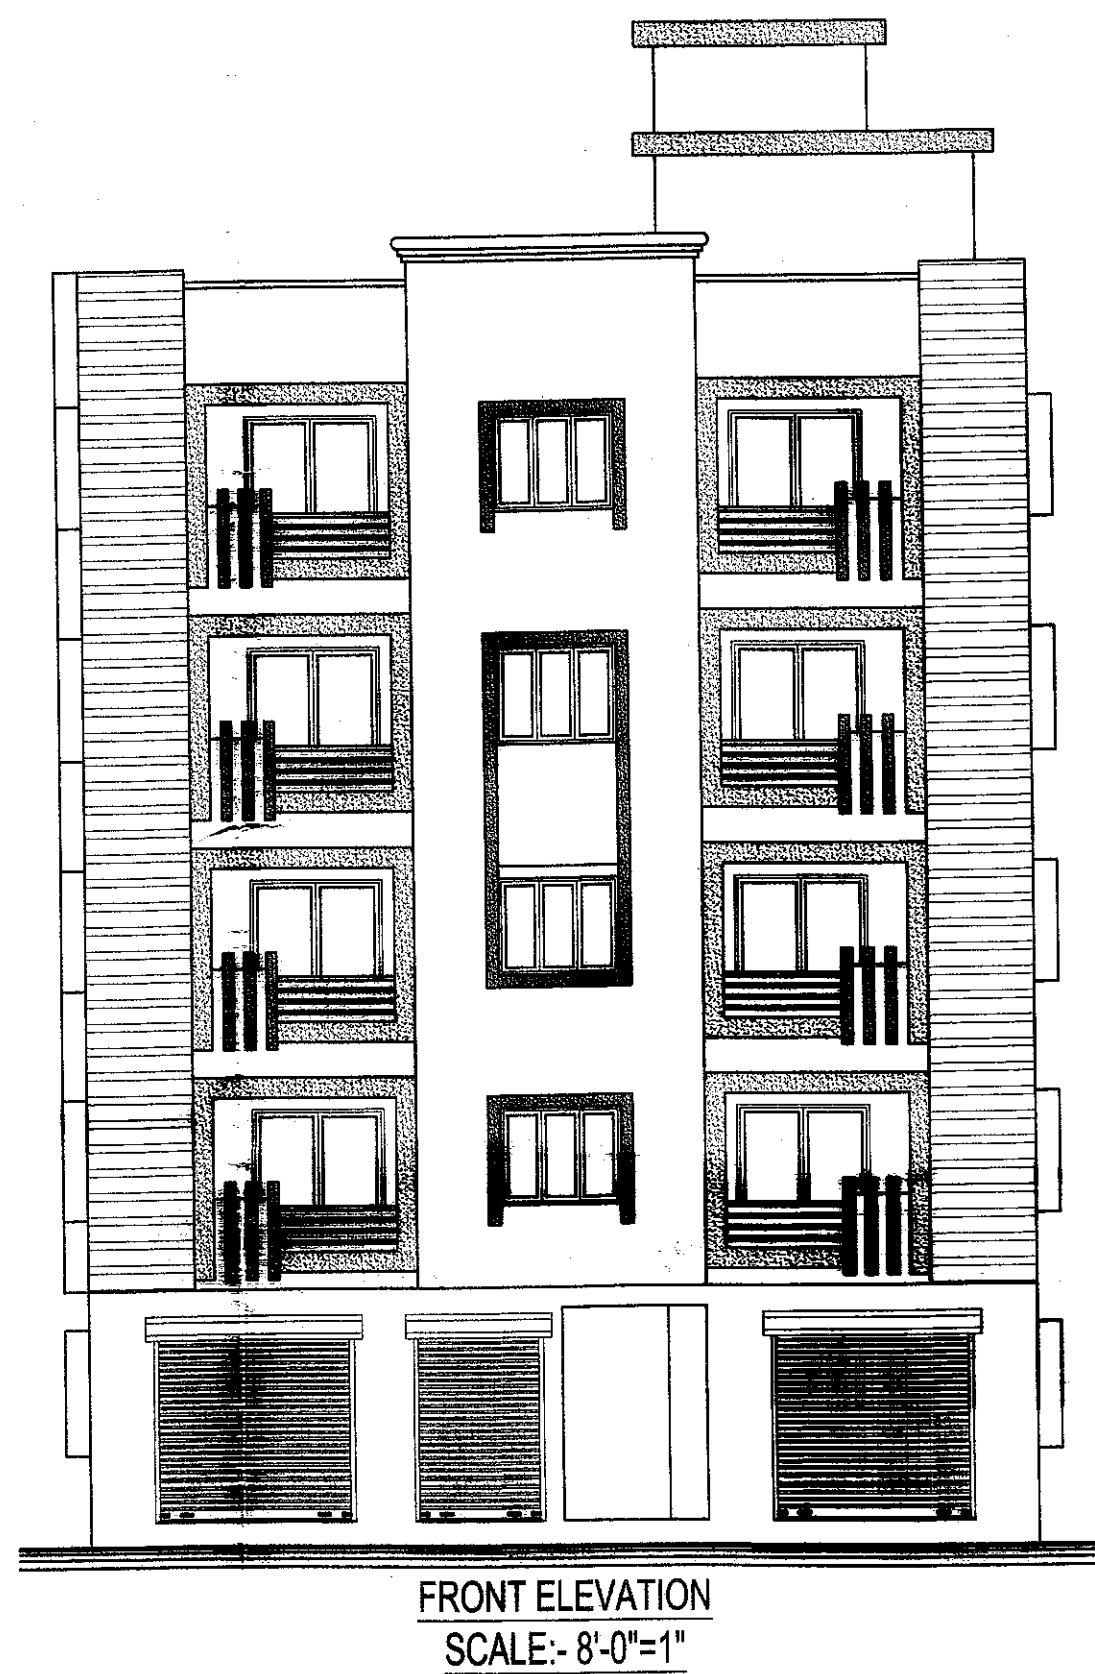


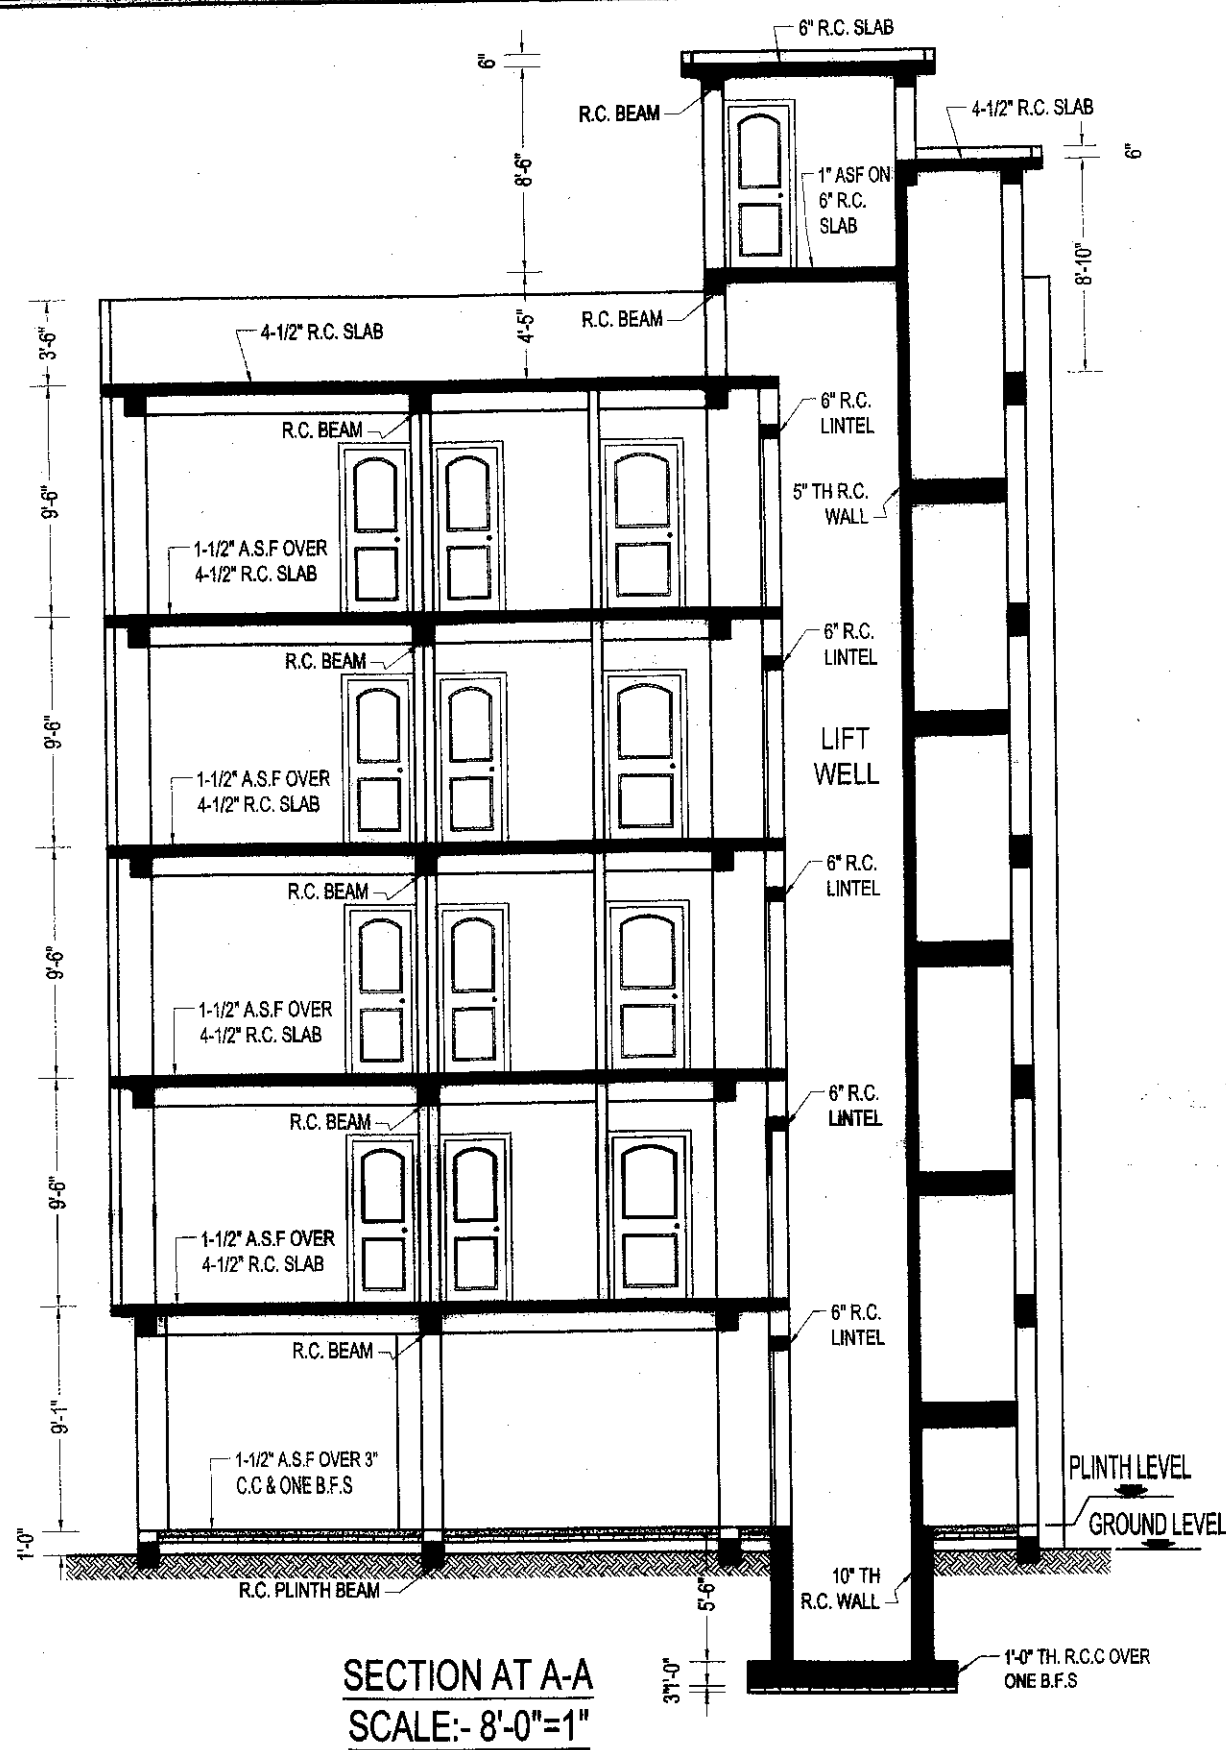

- SPECIFICATIONS:-**
1. CEMENT CONC. 6:3:1 WITH 1-1/4" DN. STONE METAL IN FOUNDATION & PLINTH.
  2. 1 ST. CLASS BRICKWORK IN CEMENT MORTAR 4:1 IN 5/3" WALL & 6:1 IN OTHERS.
  3. D.P.C. IN CEMENT CONC. 4:2:1 IN 1/2" DN. STONE CHIPS & 2% WATER PROOFING COMPOUND.
  4. R.C.CONC. 3:1-1/2:1 WITH 3/4" DN. STONE CHIPS H.Y.S.D. BARS.
  5. PLASTER WITH CEMENT MORTAR 4:1 IN CEILING & 6:1 IN WALLS.
  6. ARTIFICIAL STONE FLOOR IN CEMENT CONC. 4:2:1 WITH 1/2" DN. STONE CHIPS & CEMENT PUNNING.

**PLAN OF A GROUND + FOUR STORED COMMERCIAL CUM RESIDENTIAL FLAT BUILDING WITHIN HOLDING NO:- 198 WARD NO:- 08, SITUATED AT G.K. ADHIKARY ROAD, PURULIA. R.S. 1265, KHATA NO: 635, MOUZA: NADIHA, J.L. NO: 03, P.S.: PURULIA (T).**

**OWNER:- RAMMOY DEY & SONALI SEN**

| SCHEDULE OF DOORS & WINDOWS |       |        |                  |
|-----------------------------|-------|--------|------------------|
| MARK                        | WIDTH | HEIGHT | TYPE             |
| G1                          | 8'-0" | 8'-0"  | ROLLING SHUTTER  |
| G2                          | 5'-0" | 8'-0"  | "                |
| D1                          | 3'-6" | 7'-0"  | PANEL DOOR       |
| D2                          | 3'-0" | 7'-0"  | "                |
| D3                          | 2'-6" | 7'-0"  | "                |
| W1                          | 5'-0" | 4'-0"  | GLAZED WINDOW    |
| W2                          | 4'-0" | 4'-0"  | "                |
| W3                          | 3'-0" | 4'-0"  | "                |
| W4                          | 2'-0" | 2'-0"  | "                |
| W5                          | 3'-0" | 6'-0"  | "                |
| SG-1                        | 5'-6" | 7'-0"  | GL. SLIDING GATE |

| AREA STATEMENT | FLOOR        | AREA IN Sft | AREA IN Sqm |
|----------------|--------------|-------------|-------------|
| LAND AREA      |              | 4798        | 445.7       |
| COMMERCIAL     |              | 962         | 89.4        |
| FLAT           | GROUND       | 2212        | 205.5       |
|                | 1st-4th Each | 3333        | 309.6       |
|                | TOTAL        | 15568       | 1446.3      |

SIGNATURE OF OWNER: *Rammo Dey*  
*Deb Lip De*  
*Maruti Nandan Sen*

DRAWN BY: *Jahar Lal Mukherjee*  
 LIC.NO:11022/19-22  
 JAHARLAL MUKHERJEE  
 MUNSIFDANGA, PURULIA.  
 PH: 779788214