





**SITE PLAN & LOCATION PLAN OF RESIDENTIAL BUILDING AT - 138, SARAT BOSE ROAD, KOLKATA - 700 029. WARD NO.-85 , BOROUGH - VIII, P.S. - LAKE.**

**PIYUSHMANAYATA PROJECTS PVT. LTD.**

*Piyushmanayata Projects Pvt. Ltd.*

Director/Authorised Signatory

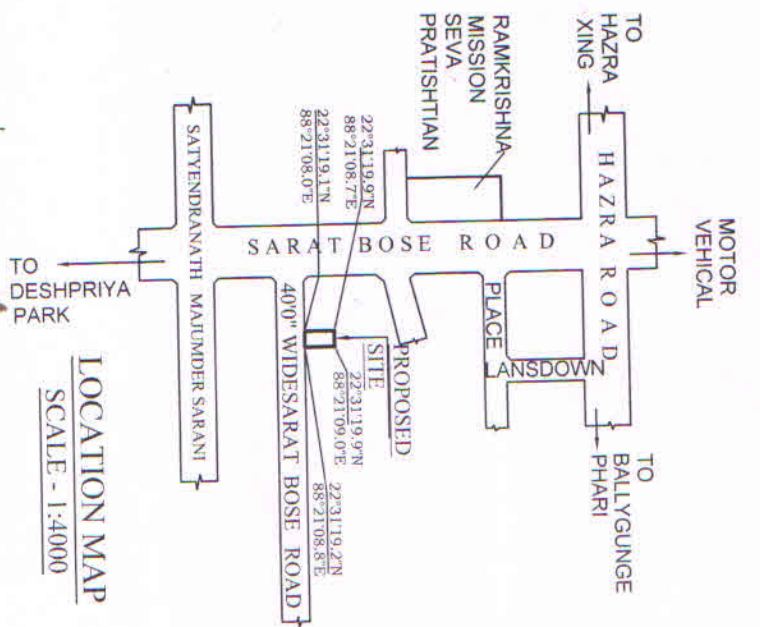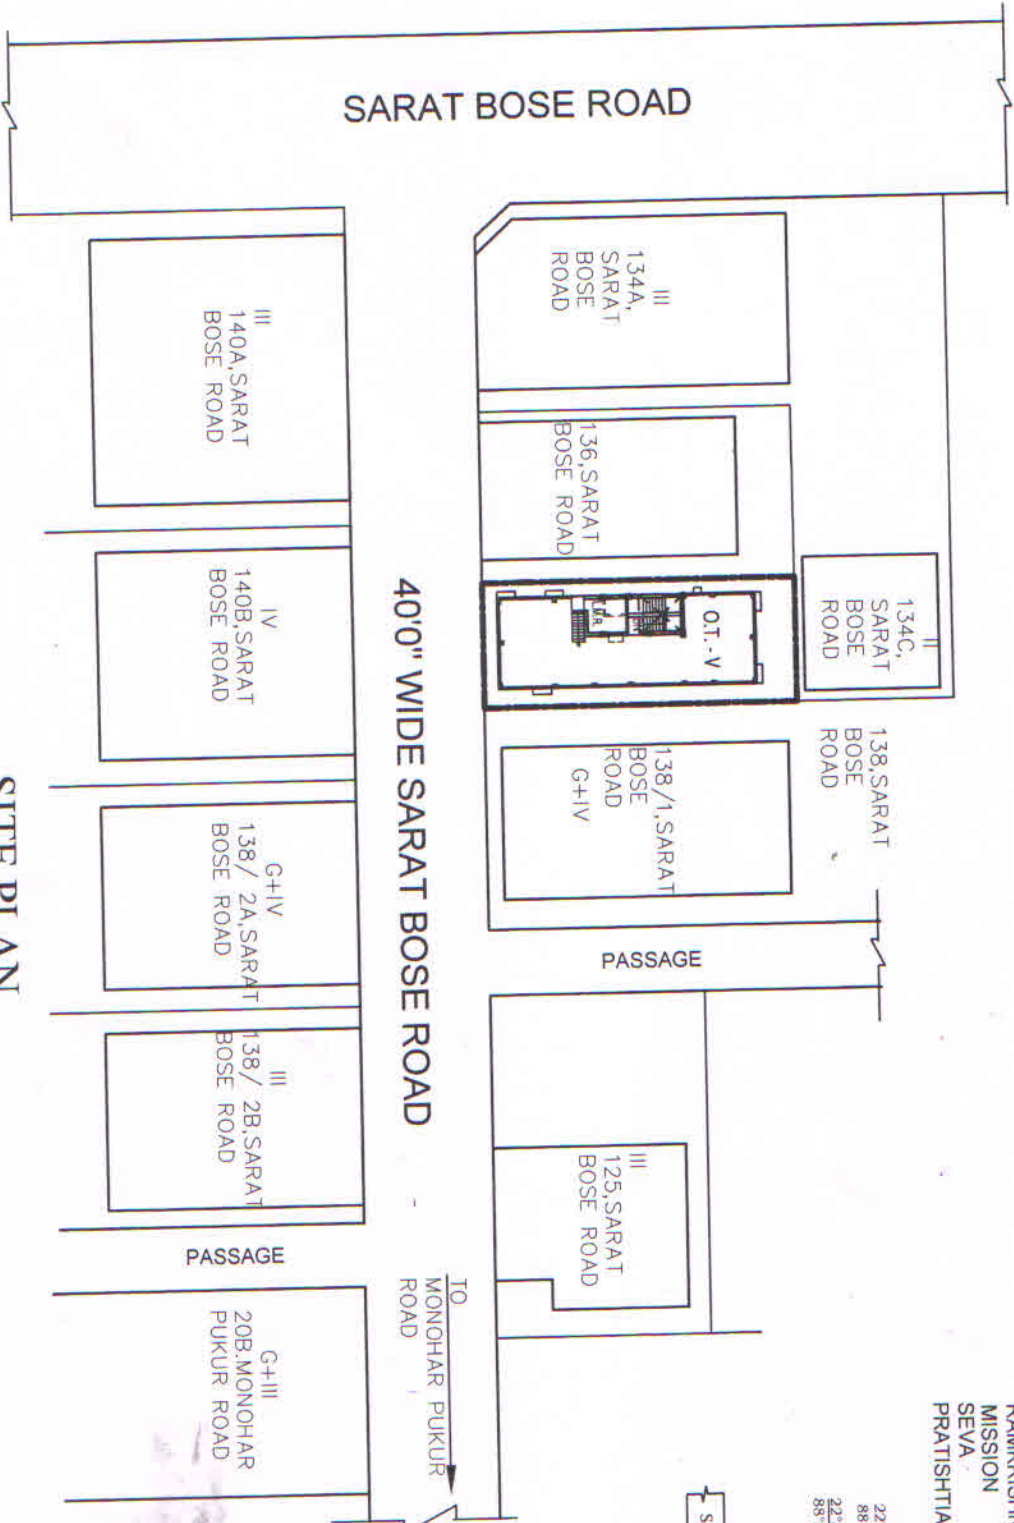

**SITE PLAN**  
SCALE - 1:600

**LOCATION MAP**  
SCALE - 1:4000

SIG. OF ARCHITECT.

*Anjan Ukil*  
**ANJAN UKIL**  
Architect  
C.O.A. Regn. No.- CA94/16721  
L.B.A. A-271