


SITE PLAN OF A VACANT LAND AT CORRESPONDING TO MOUZA -DOHARIA, J.L. NO.-45 , RE. SU. NO.-132 & 139,TOUZI NO.:- 146, R.S. KH. NO- 542, 218 , 839 , R.S. DAG NO.-716,717,718 , WARD NO.- 10, HOLDING NO. -378, (JESSORE ROAD SOUTH) ,[ID NO: 42099], P.S. - MADHYAMGRAM , DIST.- NORTH 24 PGS., UNDER MADHYAMGRAM MUNICIPALITY, KOLKATA- 700129.

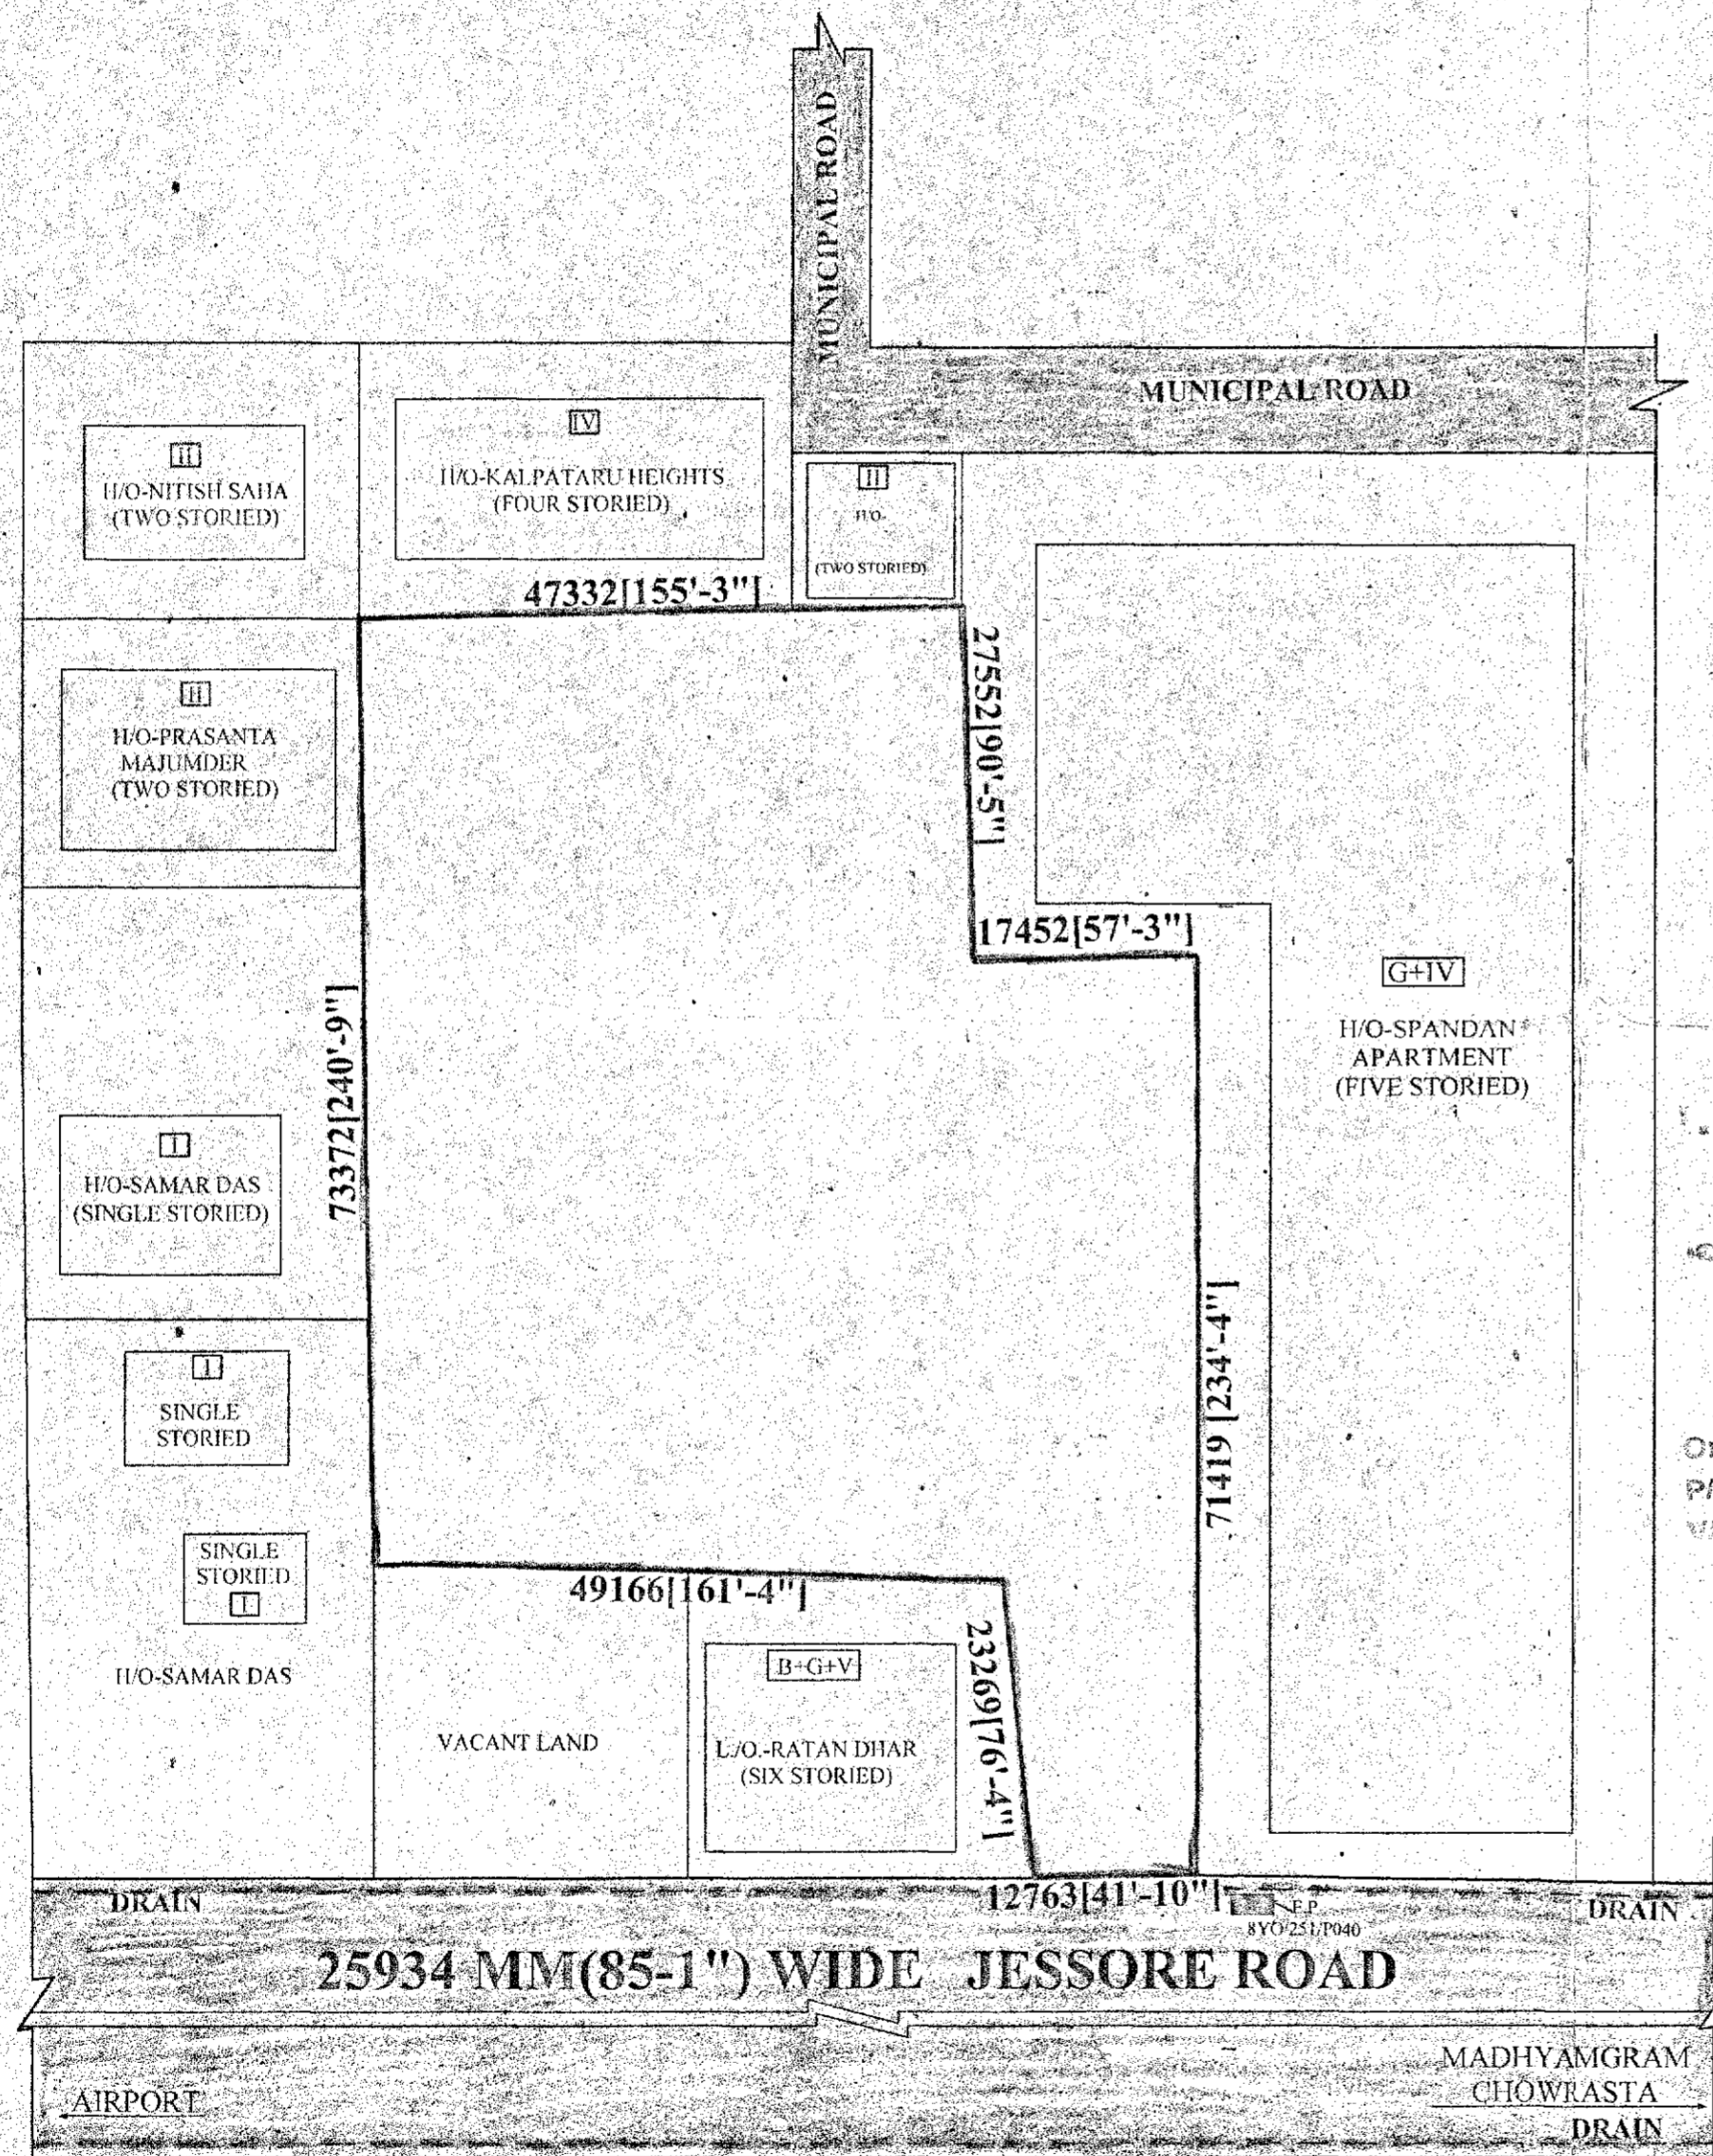

SITE PLAN
SCALE - 1:300

AREA STATEMENT

TOTAL AREA OF LAND:-
69 K -14 CH.-31 SQ.FT.(AS PER DEED)

ALL DIMENSIONS ARE IN (M.M)

OWNERS' NAME:-
PCS FORMS PRIVATE LIMITED

COLOUR SPECIFICATION


PROPOSED AREA ----- RED

EXISTING AREA ----- YELLOW

SURFACE DRAIN -----

WATER LINE -----

ROAD -----

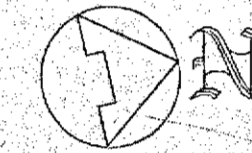

SIGN OF ENGINEER

SIGN OF OWNER

BOARD MEETING DATE: 18.09.21.

SANCTIONED

On 03.02.2022

PIA No. COM/126/MM/2021-22

VALID UPTO 02.02.2026

[Signature]
Board of Administrators
Madhyamgram Municipality
Dist. North 24 Parganas



[Signature]
ARCHAN MAJUMDER
M-Tech (CE, Geo)
License No. MM/LBS-1/028/2016-2017

[Signature]
Bhabani Marketing Pvt. Ltd.
Director