






SOUTH SIDE ELEVATION
SCALE- (1 : 100)

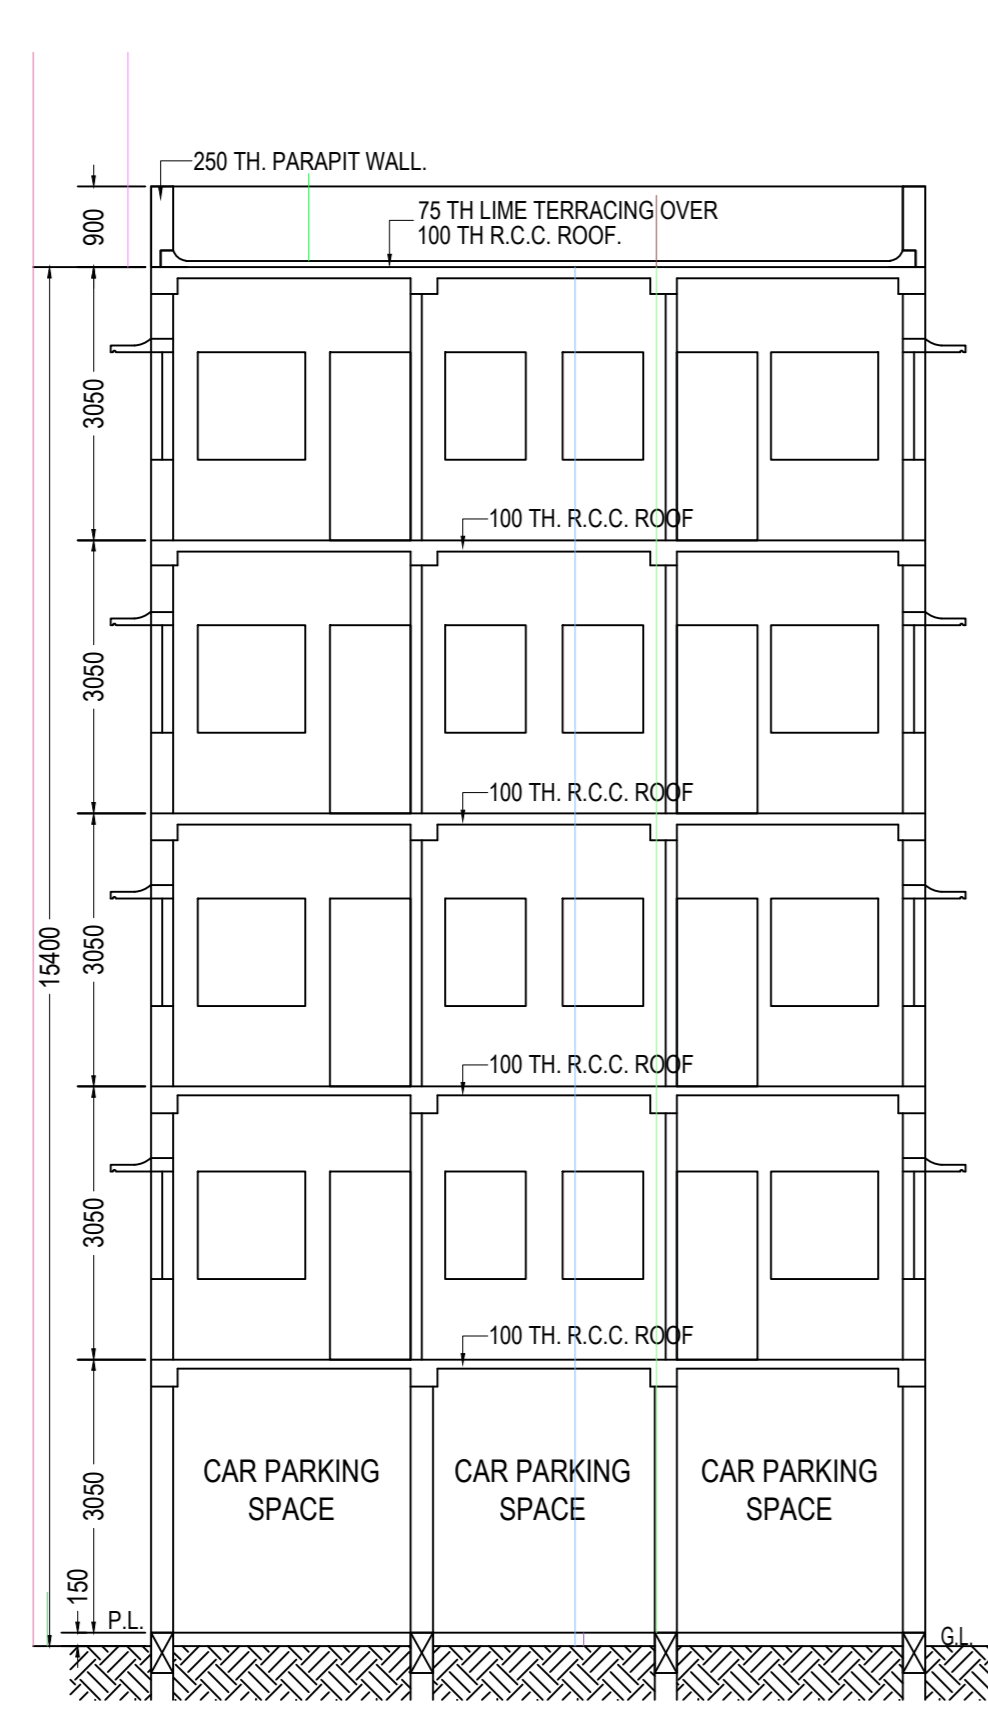


CROSS SECTION OF X - X'
SCALE- (1 : 100)

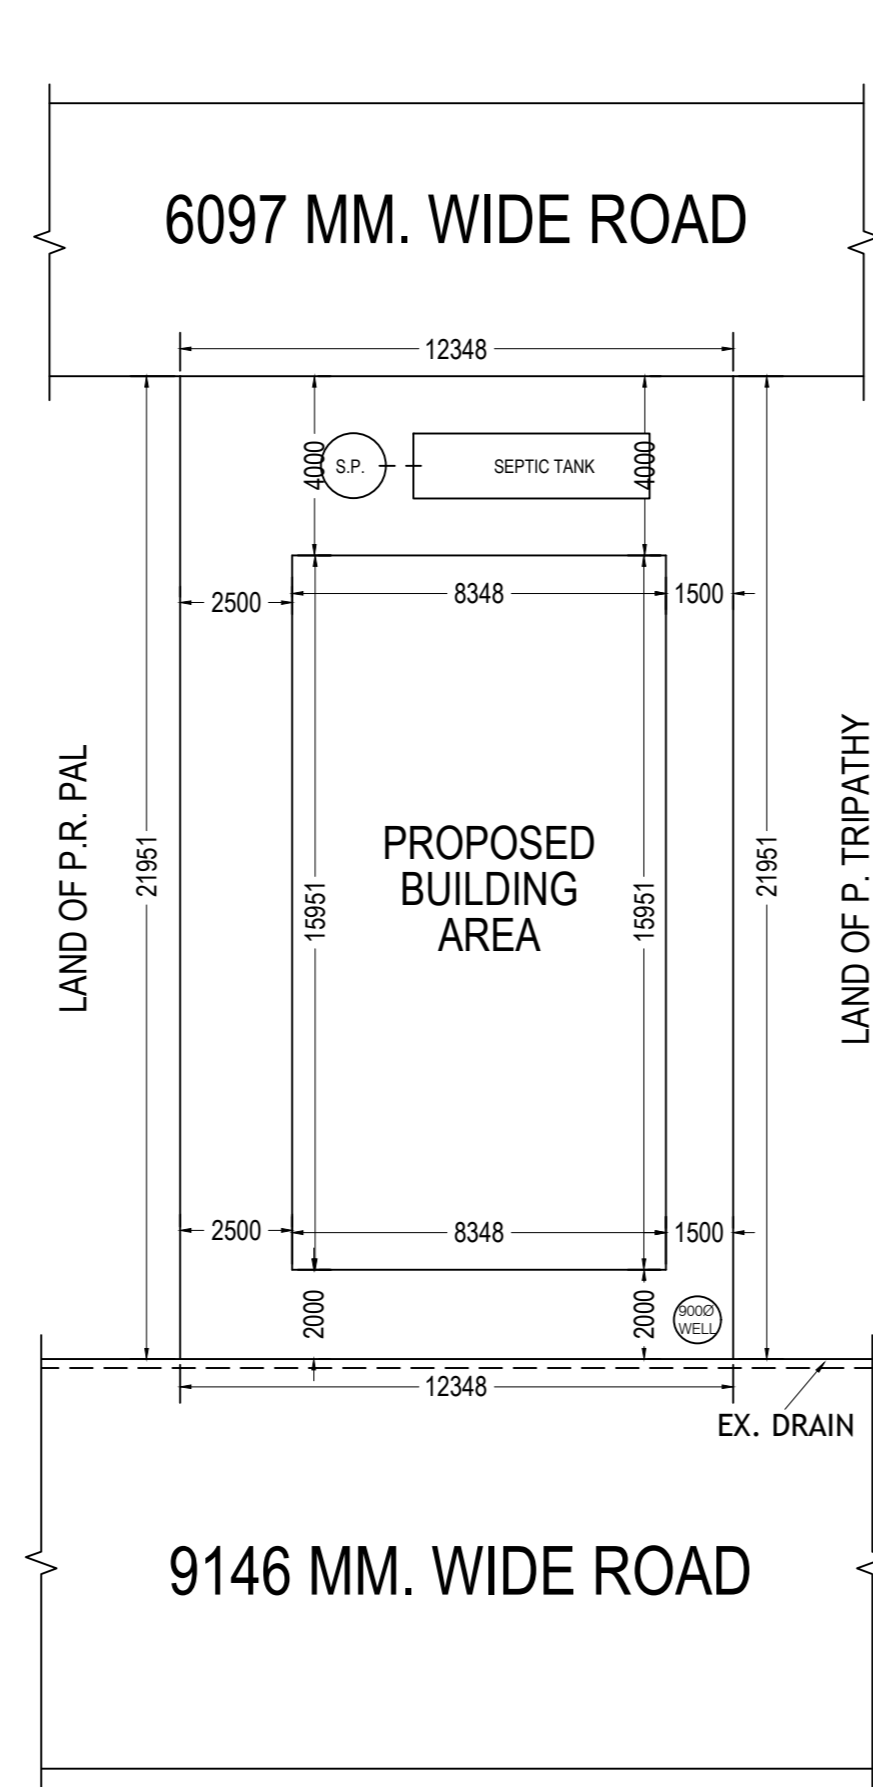

SITE PLAN
SCALE- (1 : 200)
DIMENSION ARE IN MM.

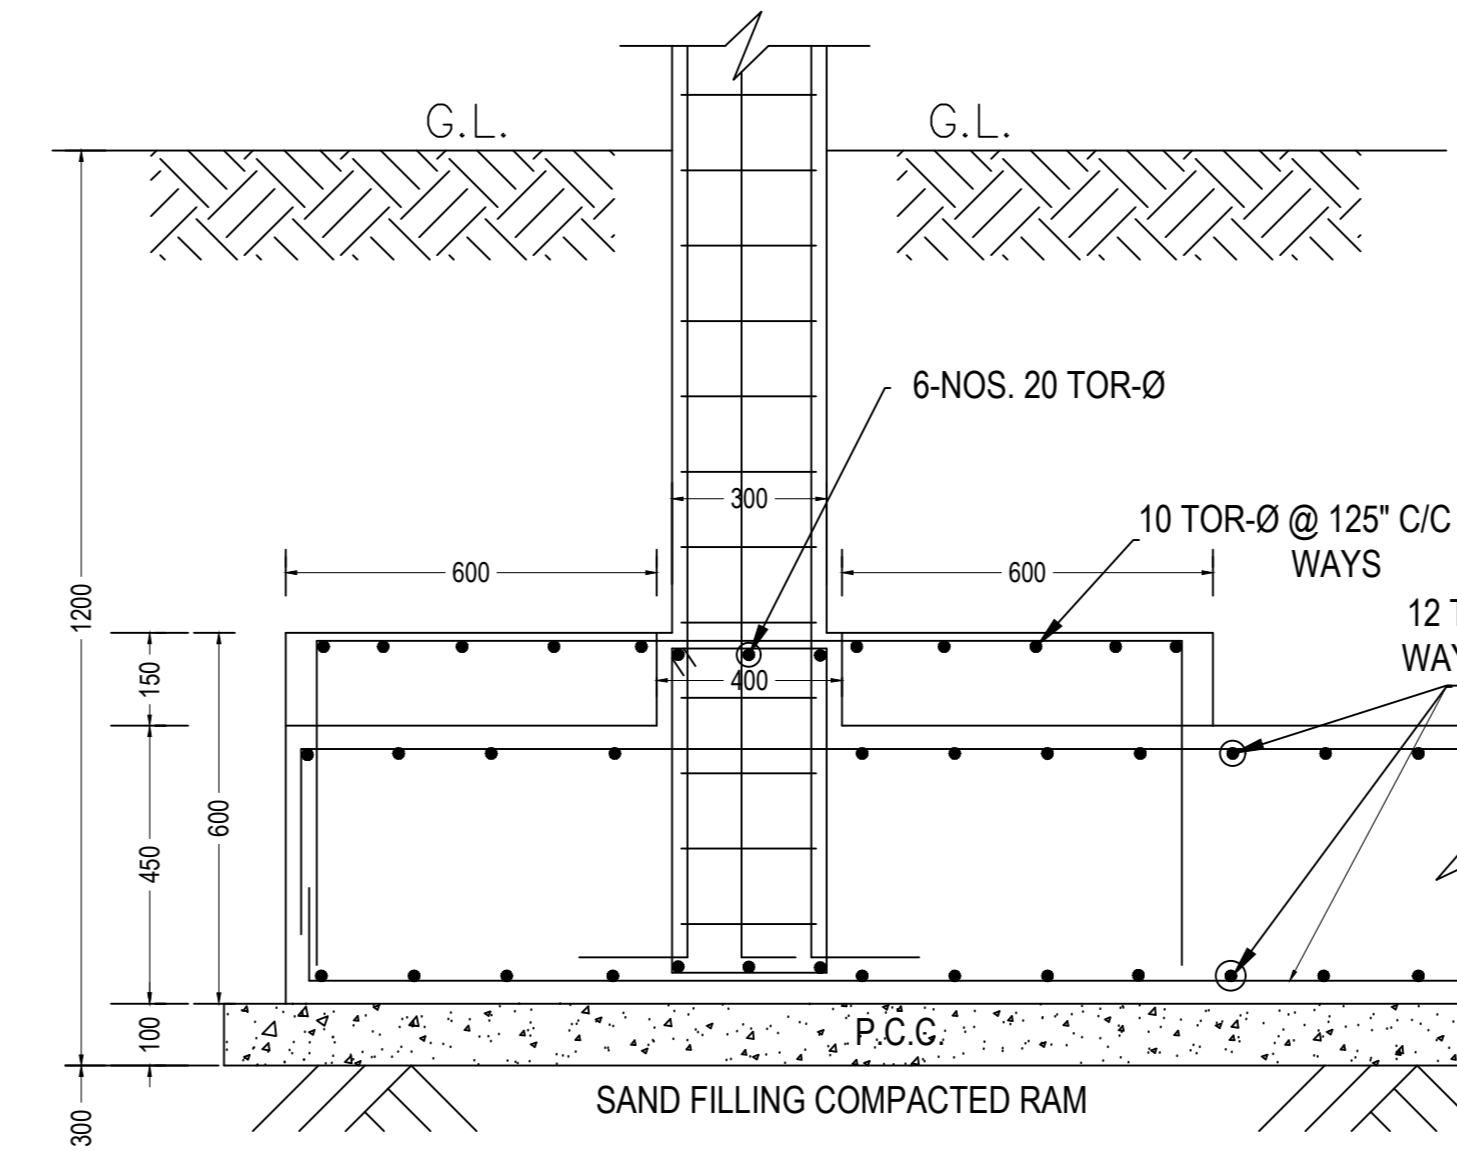


AT END COLUMN

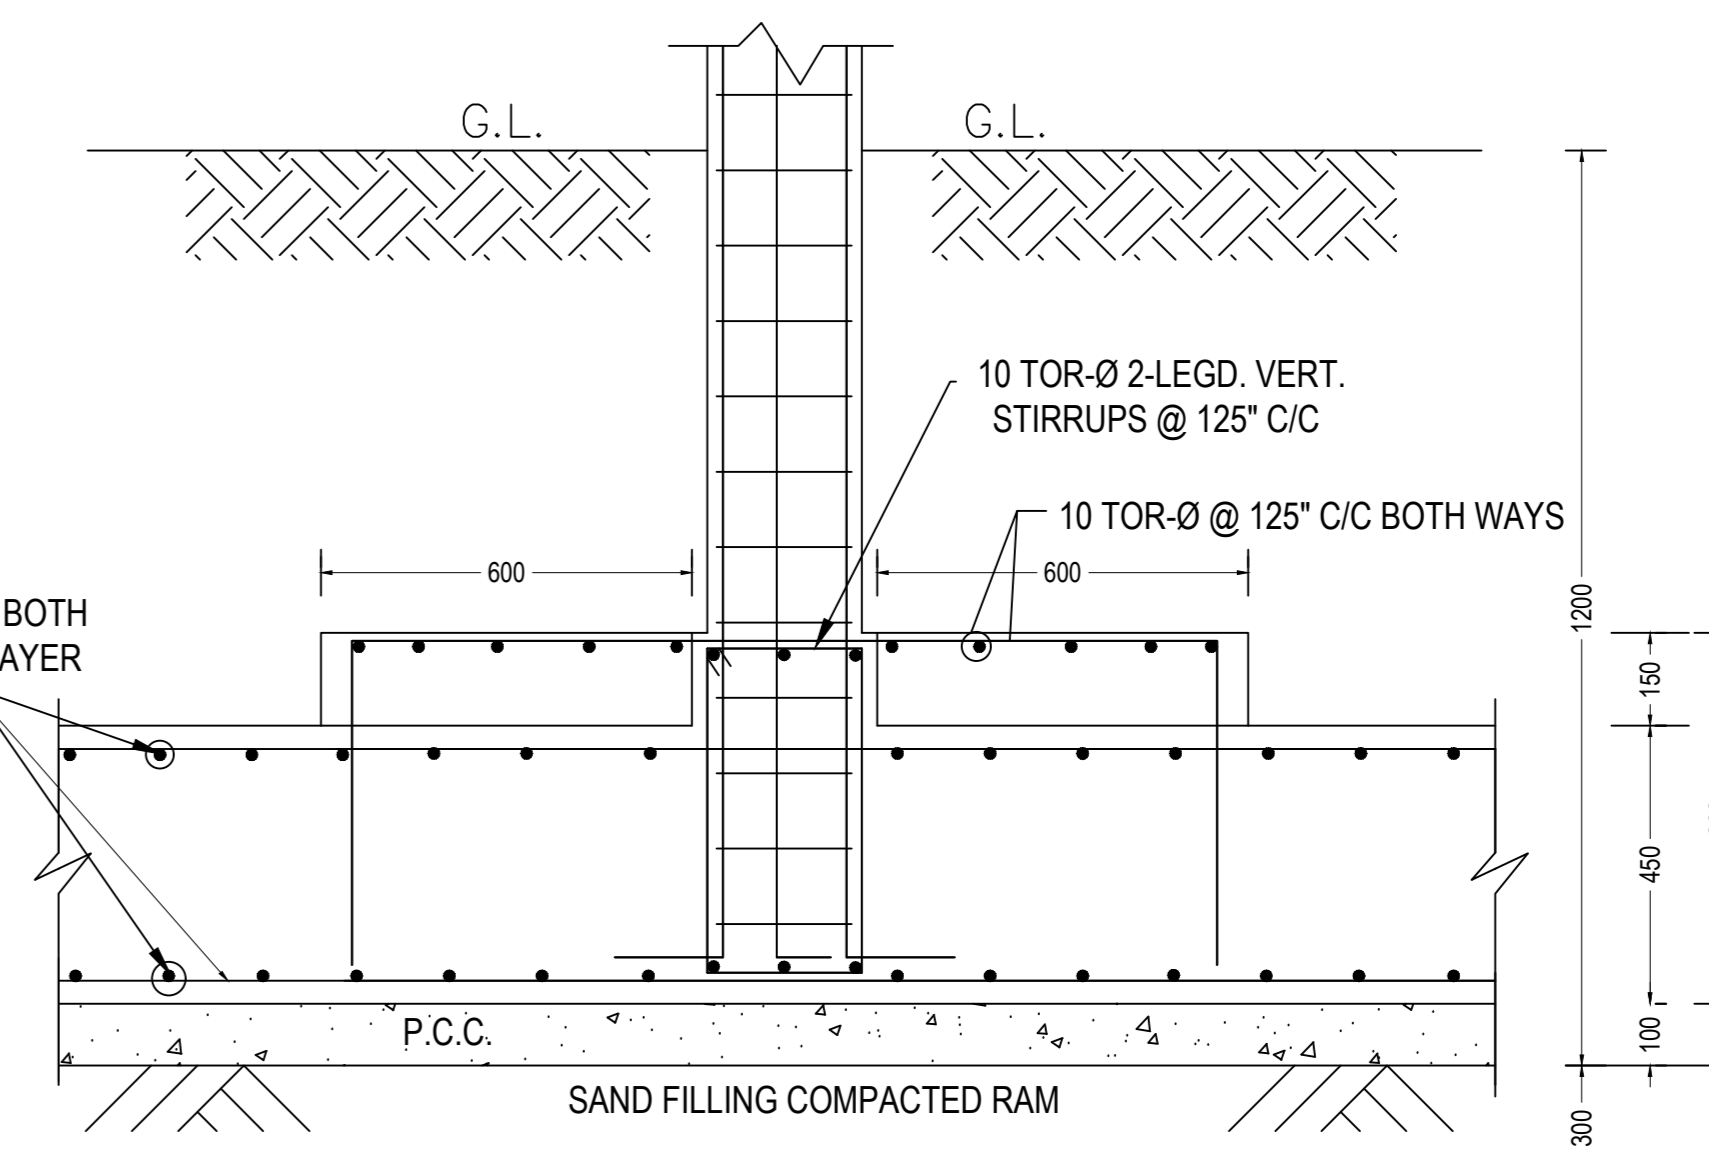


AT INTERMEDIATE COLUMN



TYP. DETAILING OF FLOATING SLAB

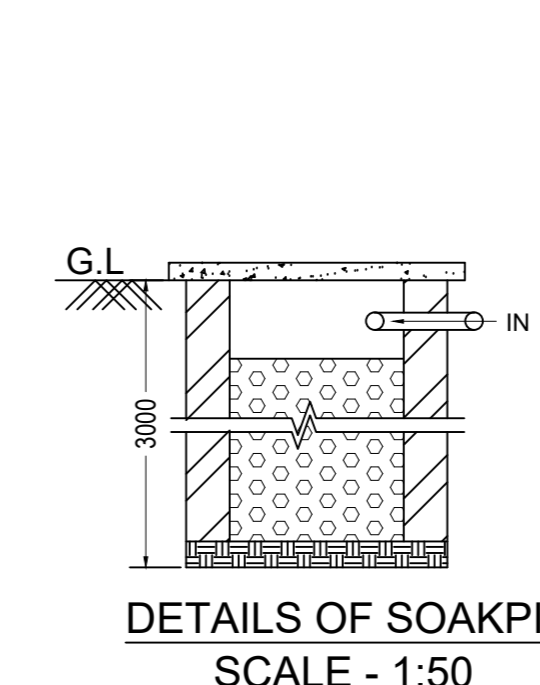


DETAILS OF SOAKPIT
SCALE - 1:50

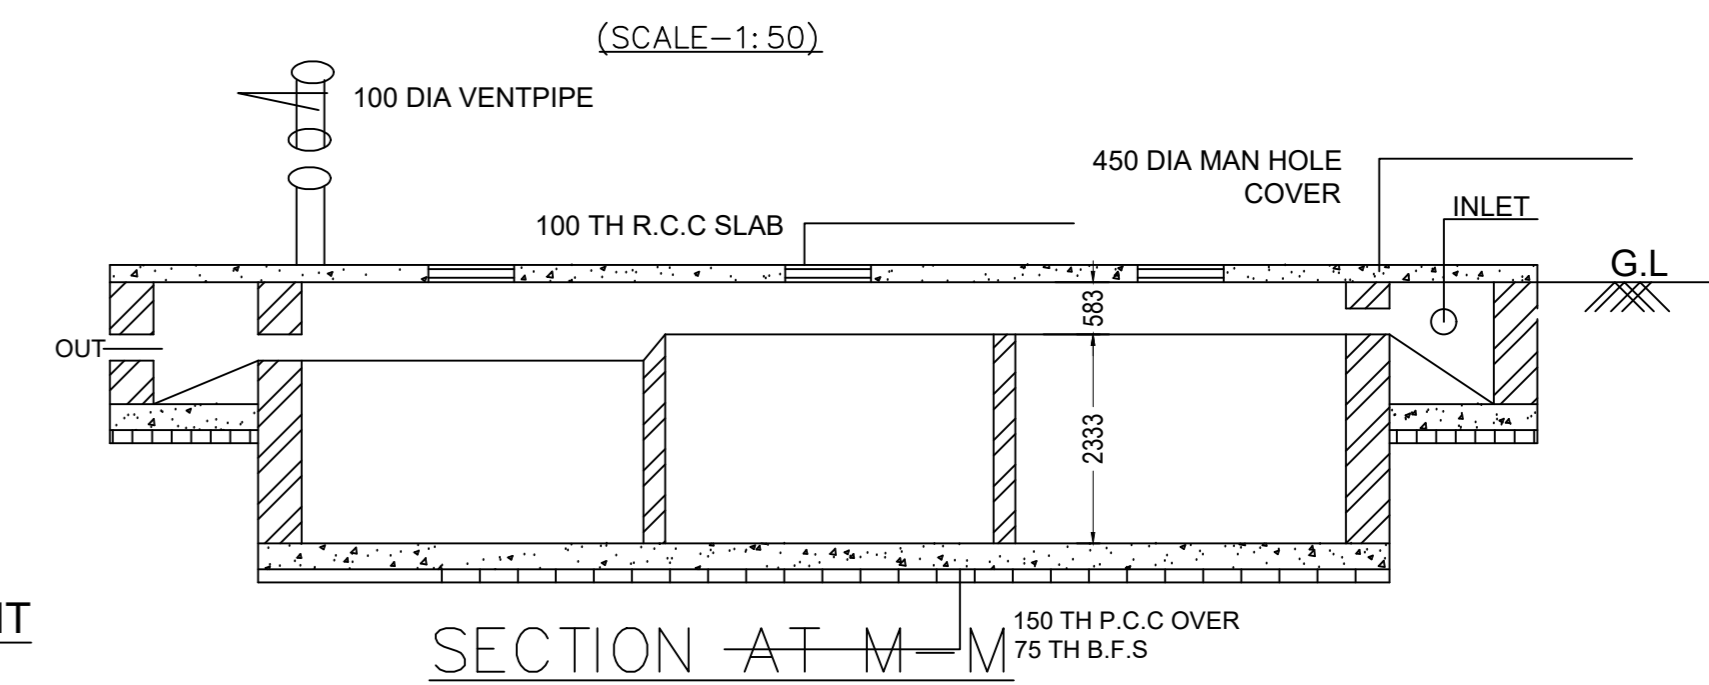


SECTION AT M-M
SCALE - 1:50

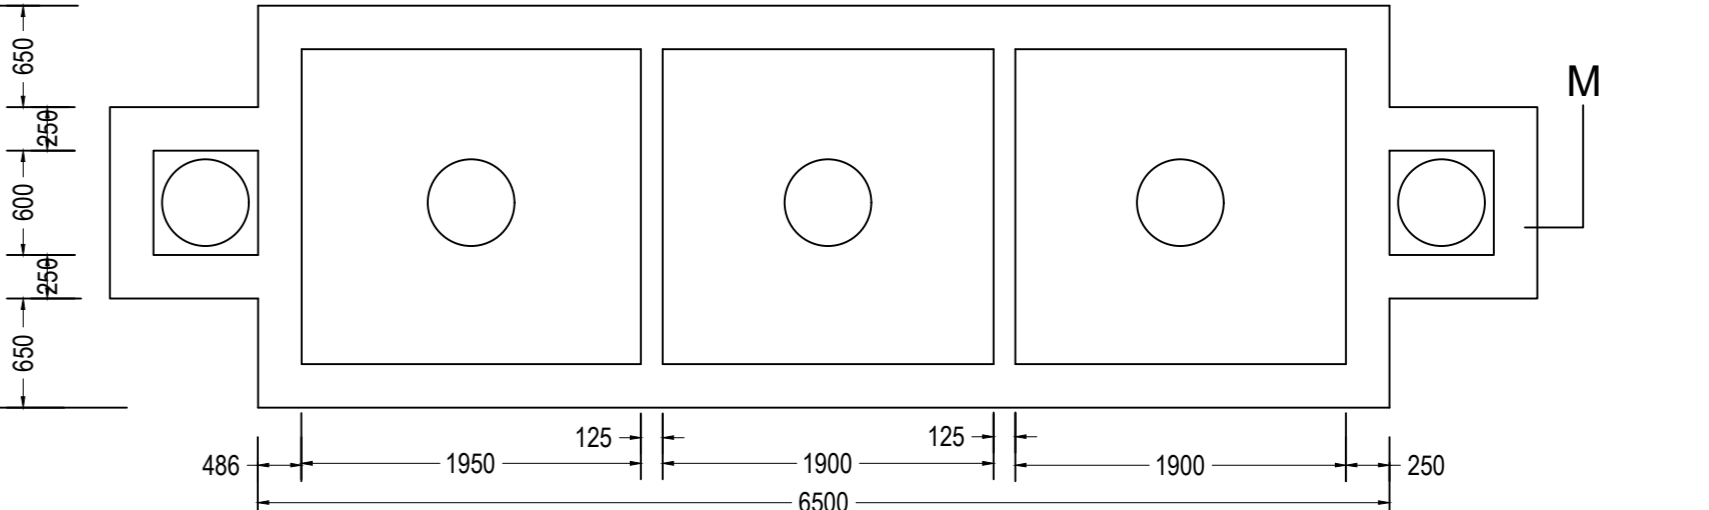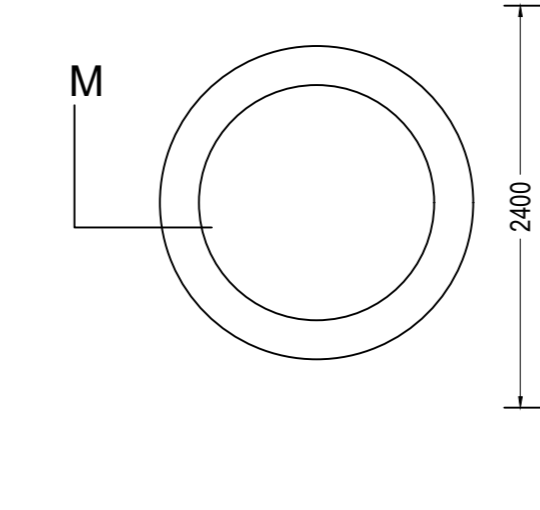


DETAILS OF SEPTIC TANK & SOAK PIT
SCALE - 1:50

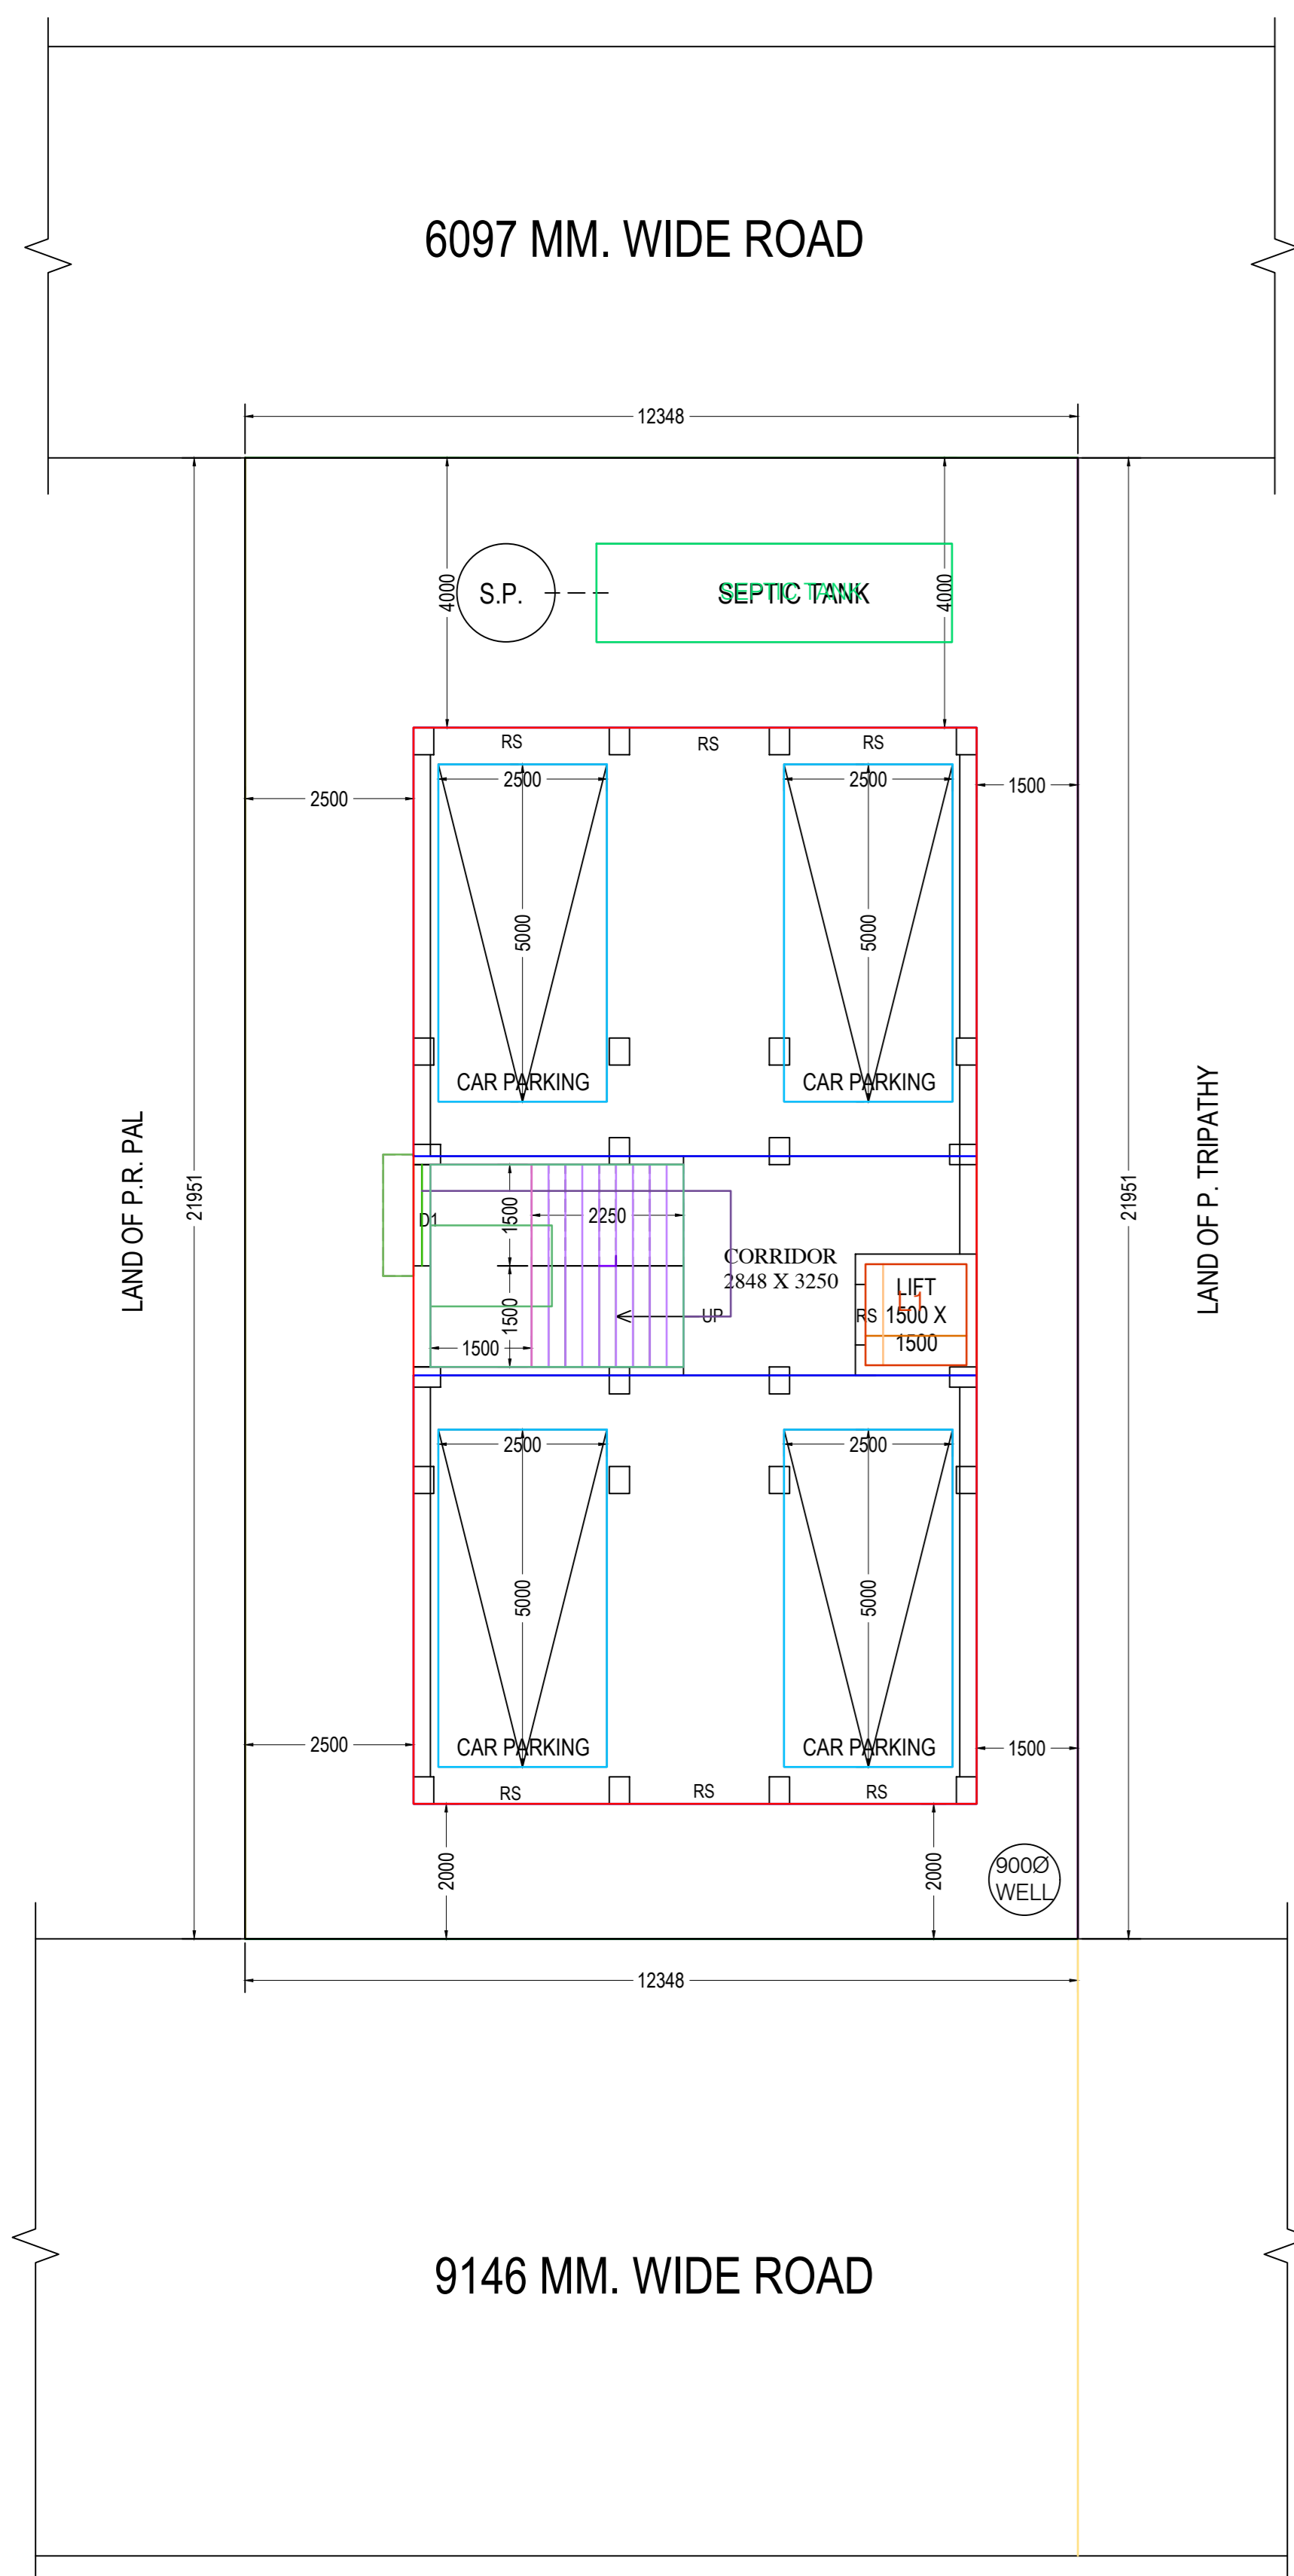


PROPOSED GROUND FLOOR PLAN
SCALE- (1 : 100)

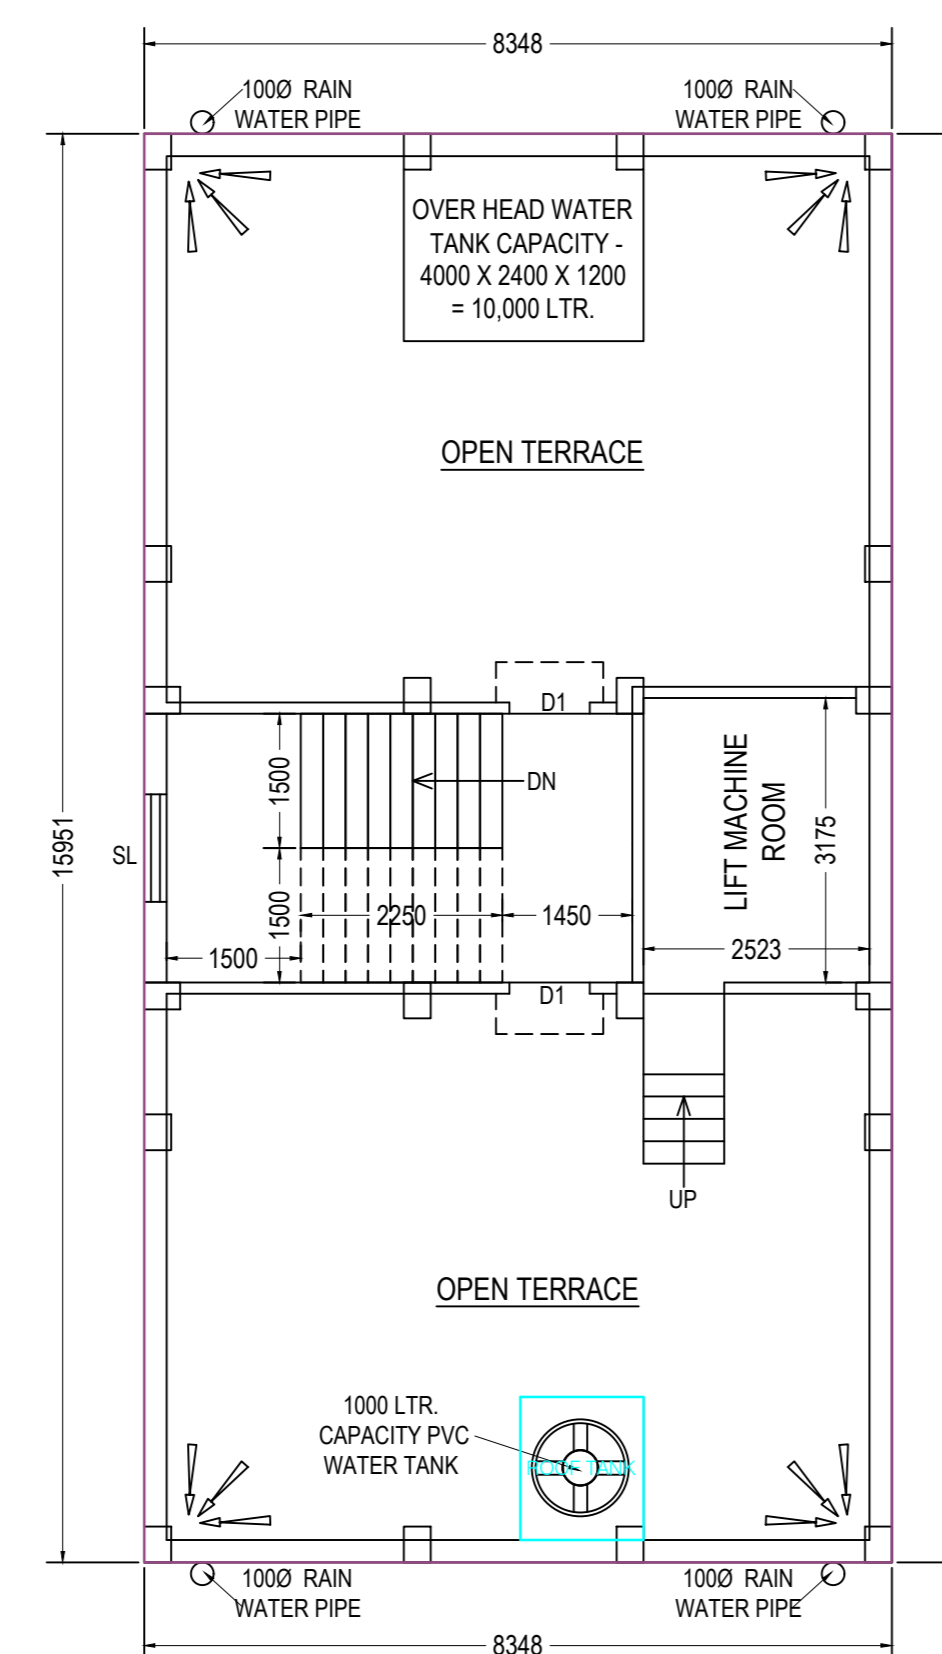

TERRACE PLAN
SCALE- (1 : 100)

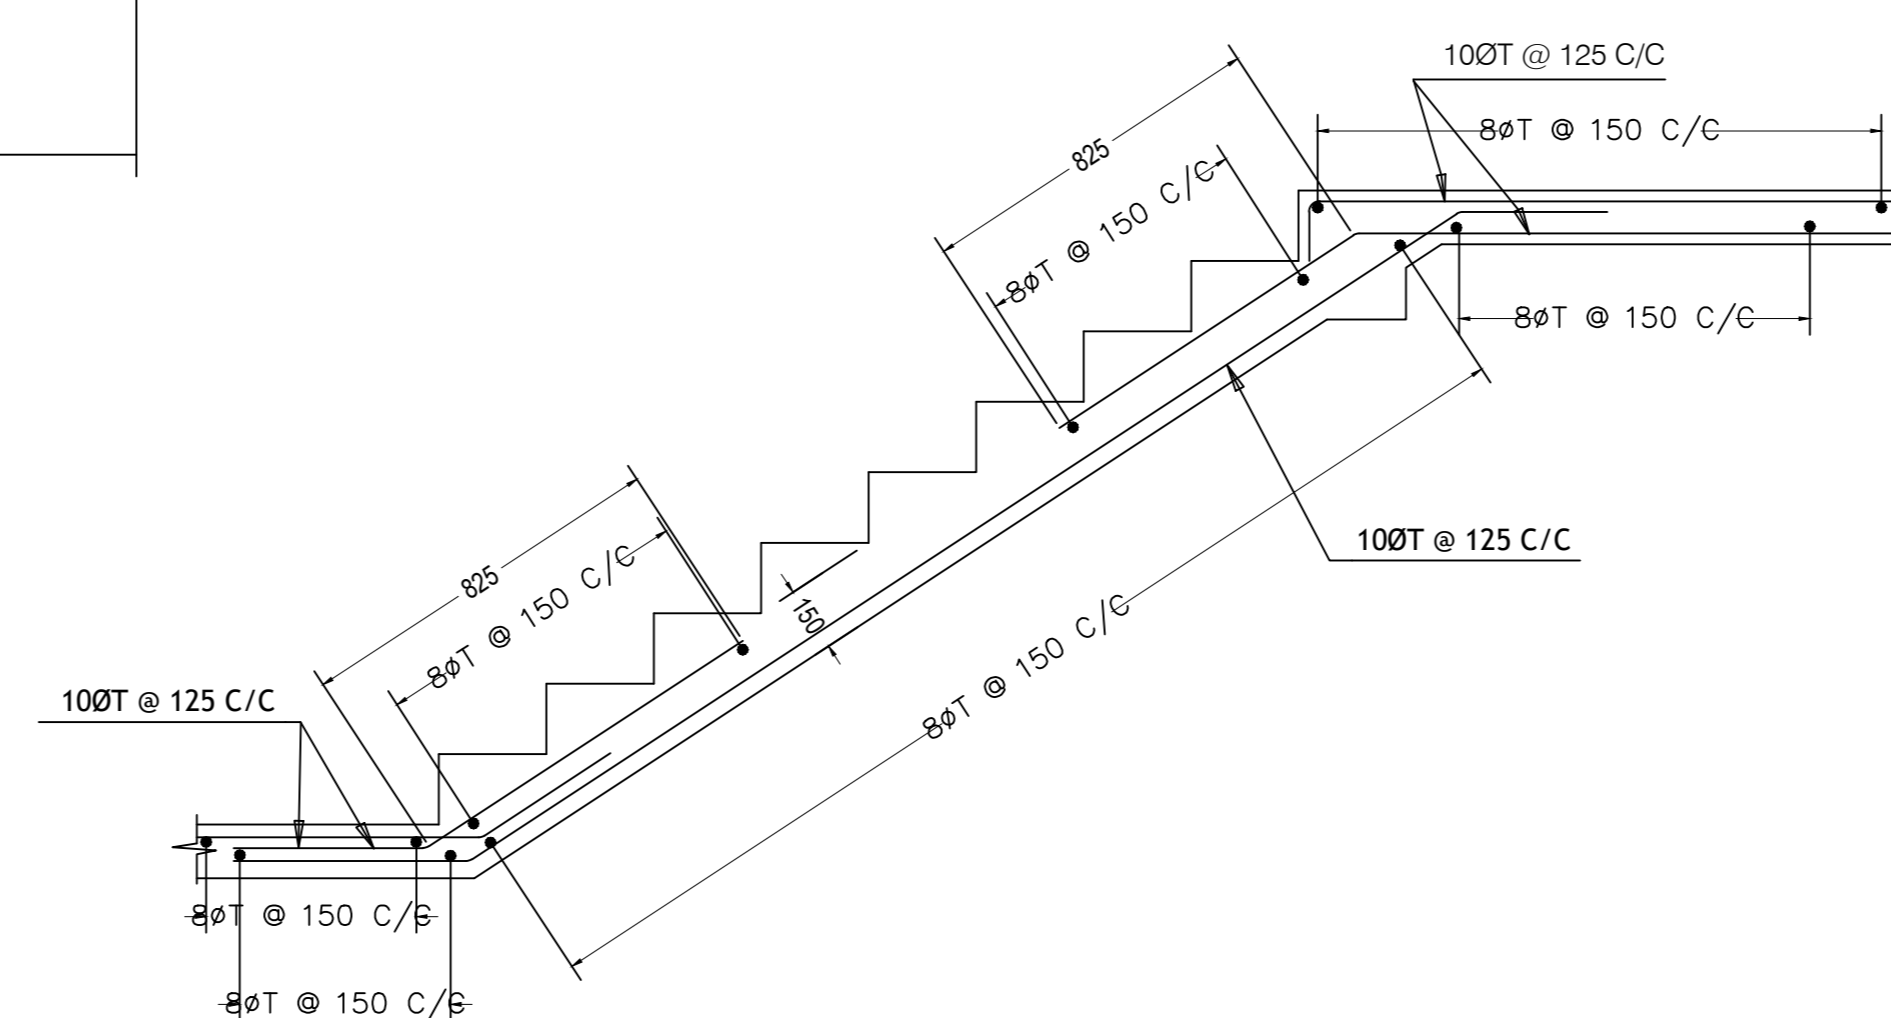


TYPICAL DETAIL OF STAIR CASE

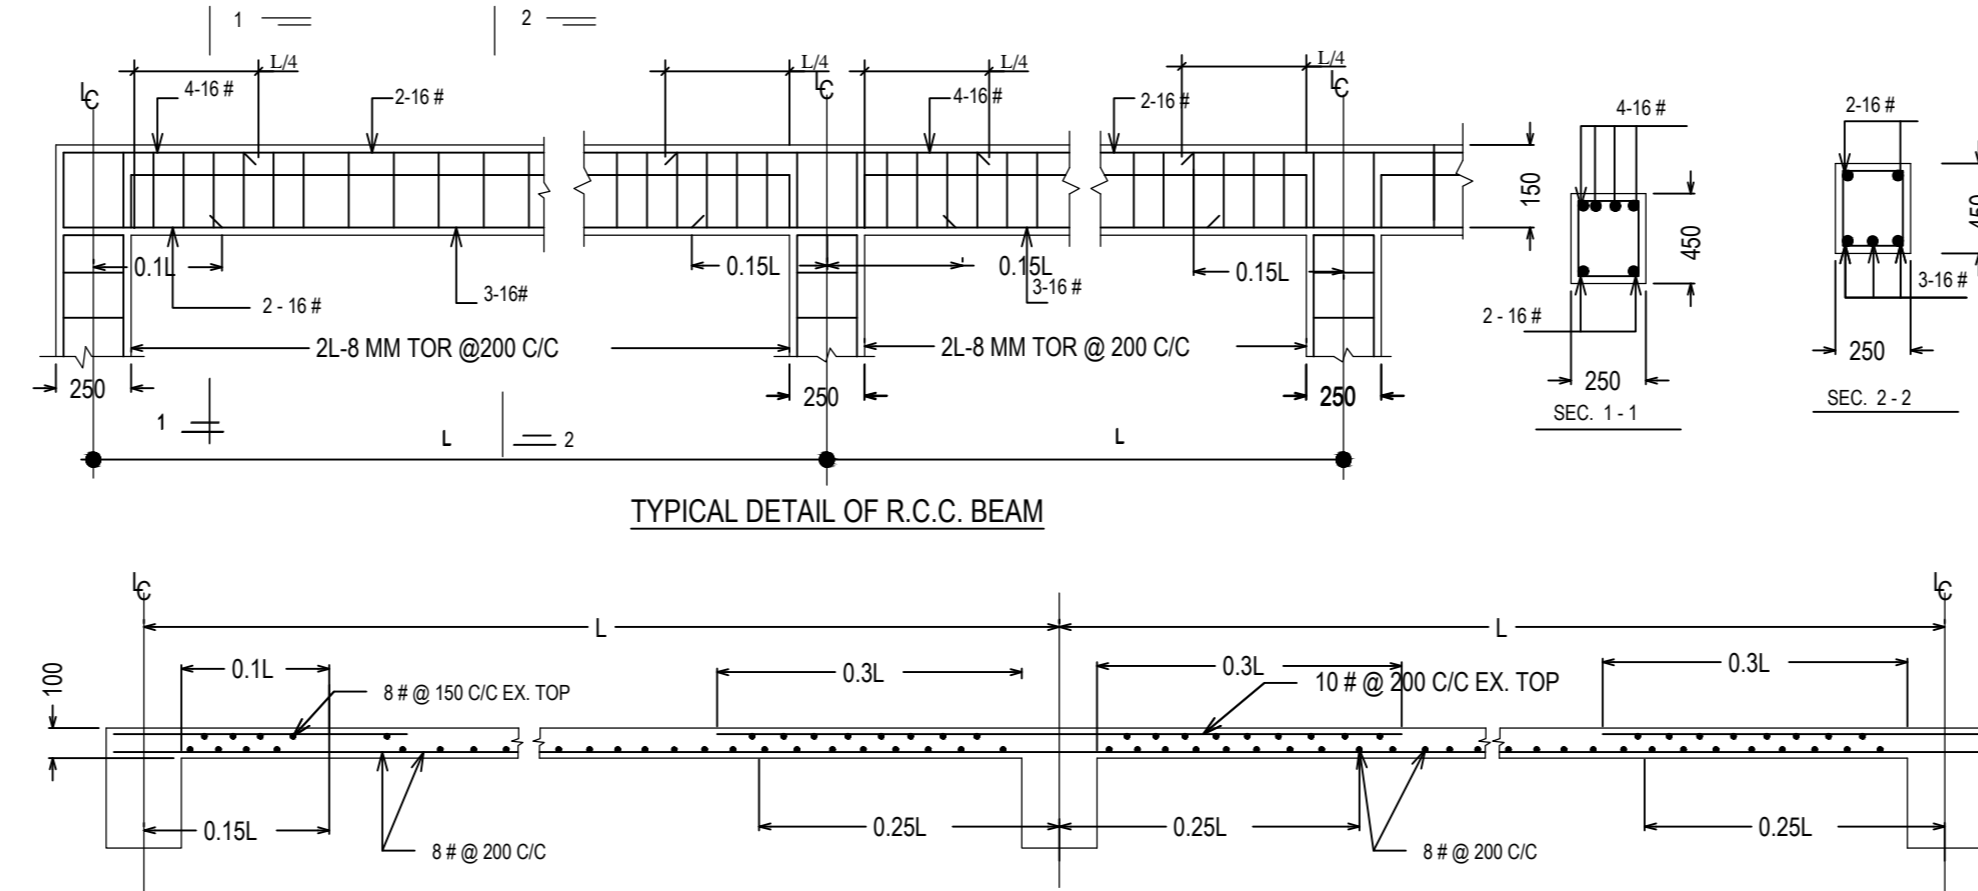


TYPICAL DETAIL OF R.C.C. SLAB


FOUNDATION TO ALL FLOOR LEVEL	
SCHEDULE OF COLUMN X-SECTION	
COLUMN SIZE	400 X 400
CONCRETE MIX	M20
SECTION WITH MAIN STEEL	
LINKS	

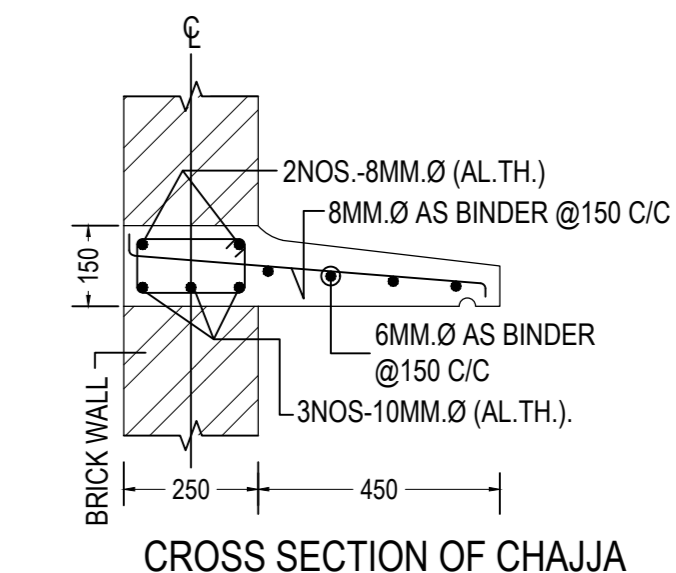


CROSS SECTION OF CHAJJA
SCALE= 1:20

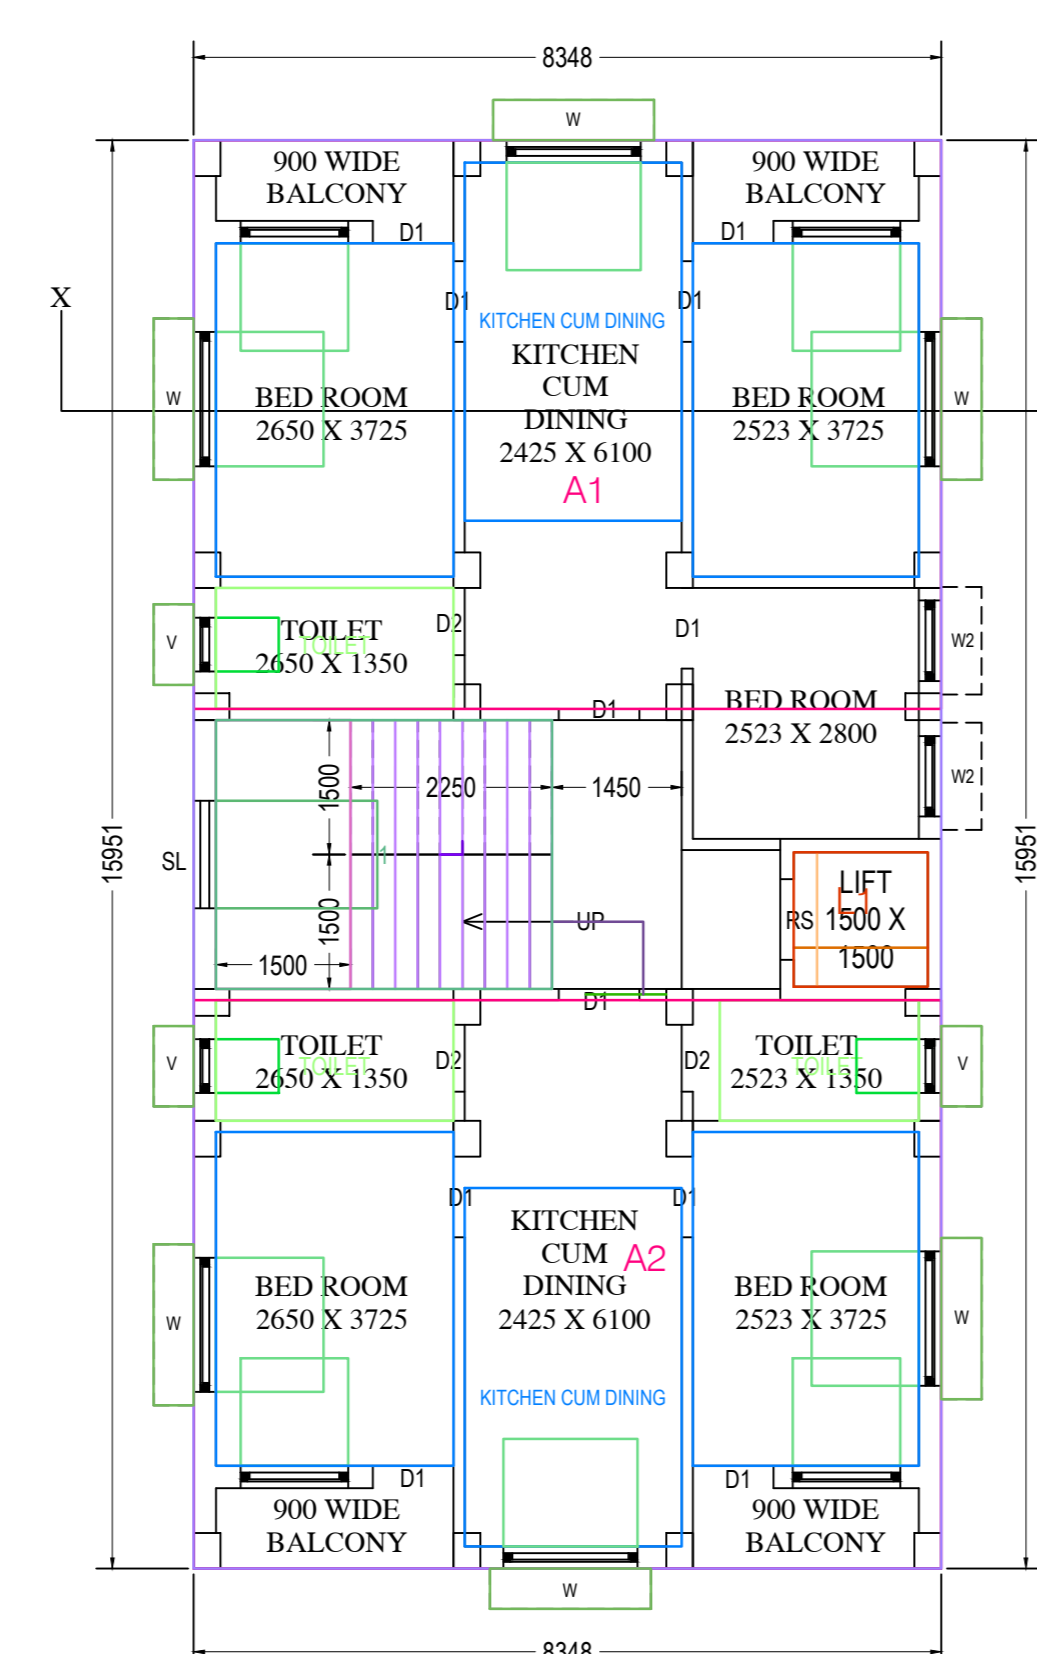


PROPOSED FIRST FLOOR PLAN
SCALE- (1 : 100)

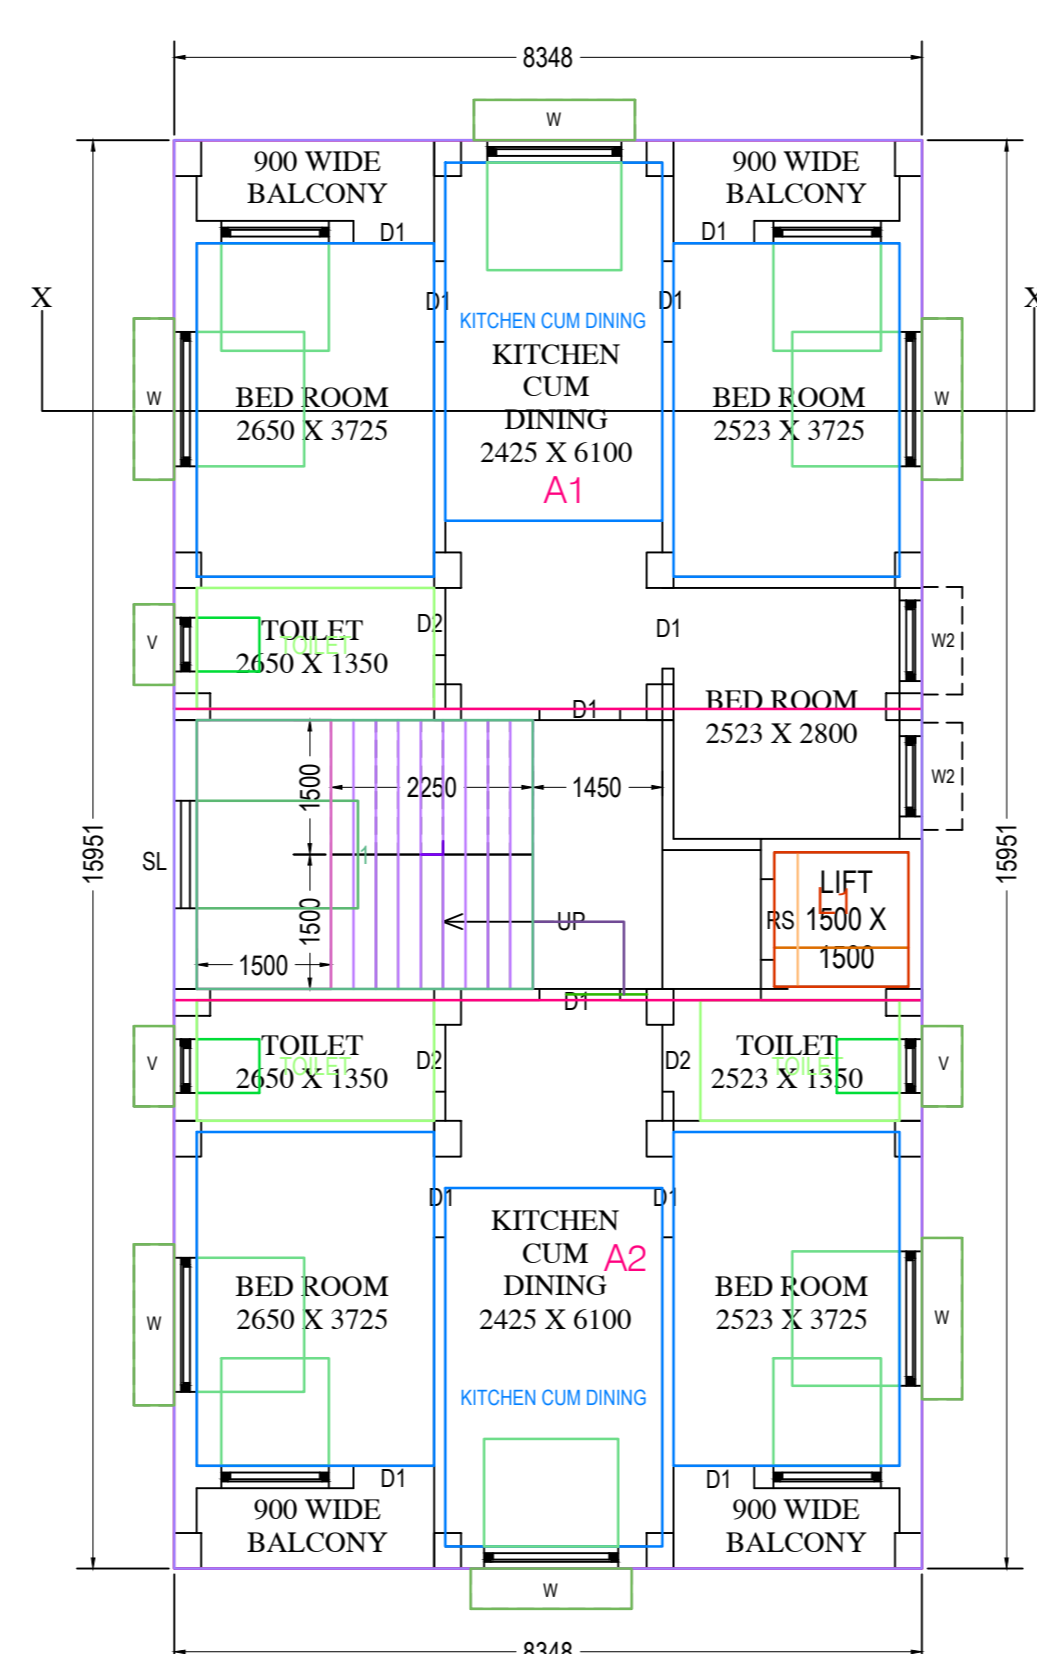

PROPOSED SECOND FLOOR PLAN
SCALE- (1 : 100)

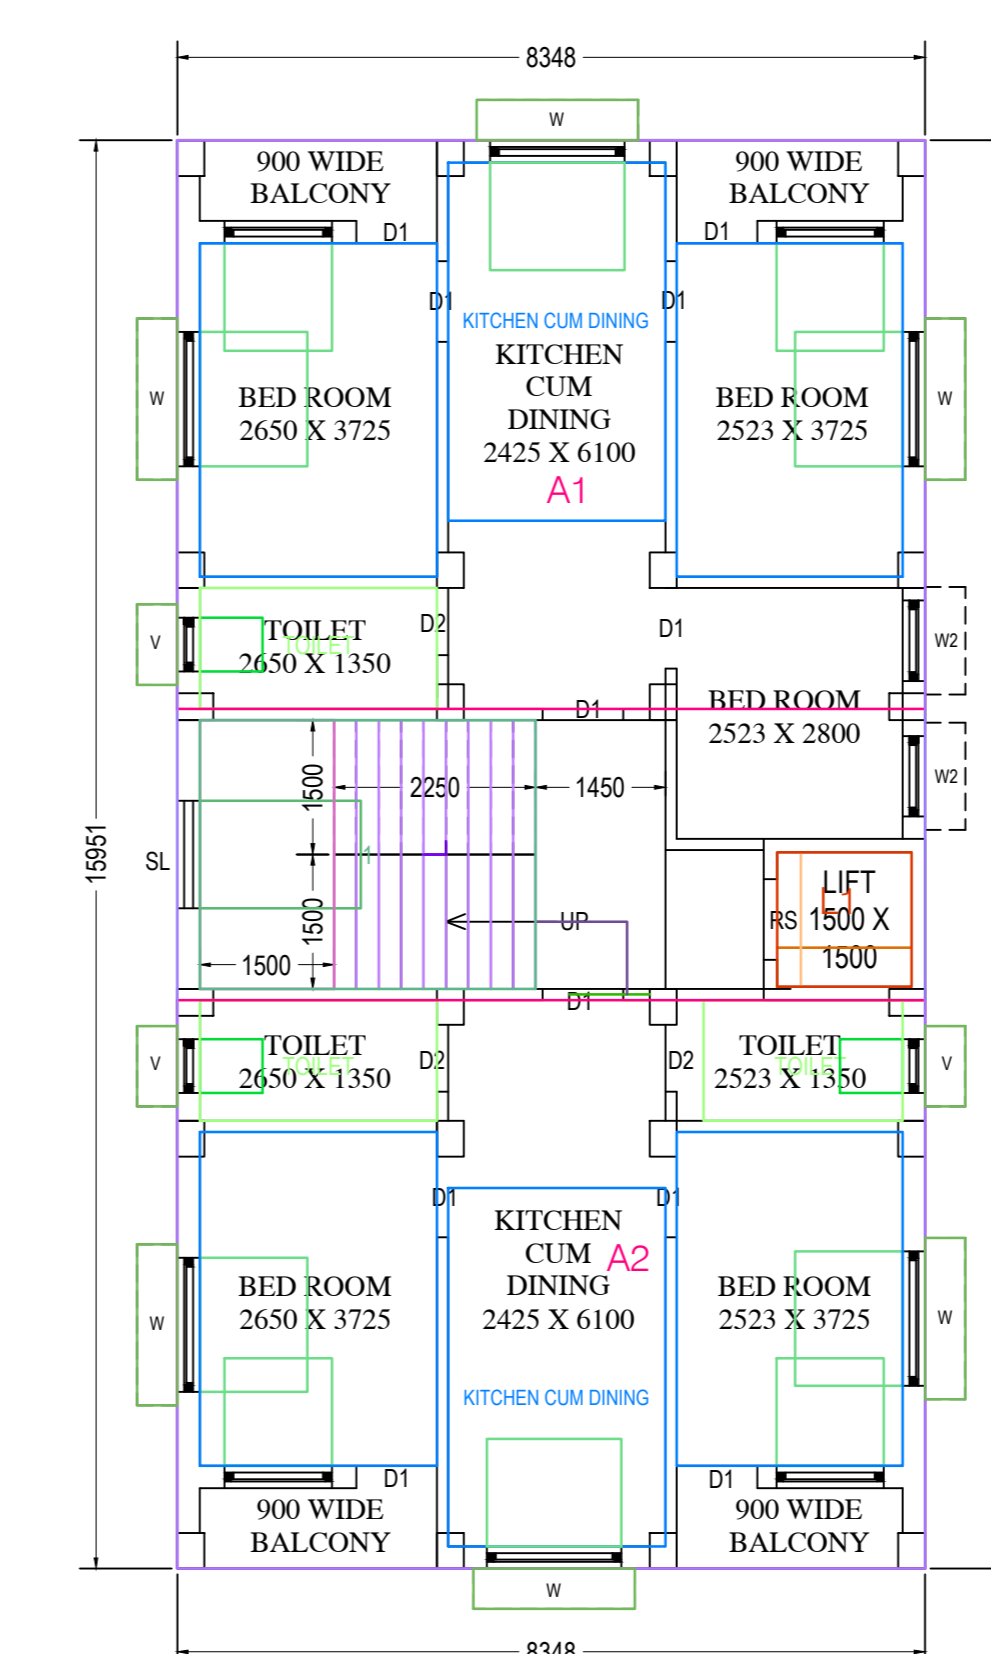

PROPOSED THIRD FLOOR PLAN
SCALE- (1 : 100)

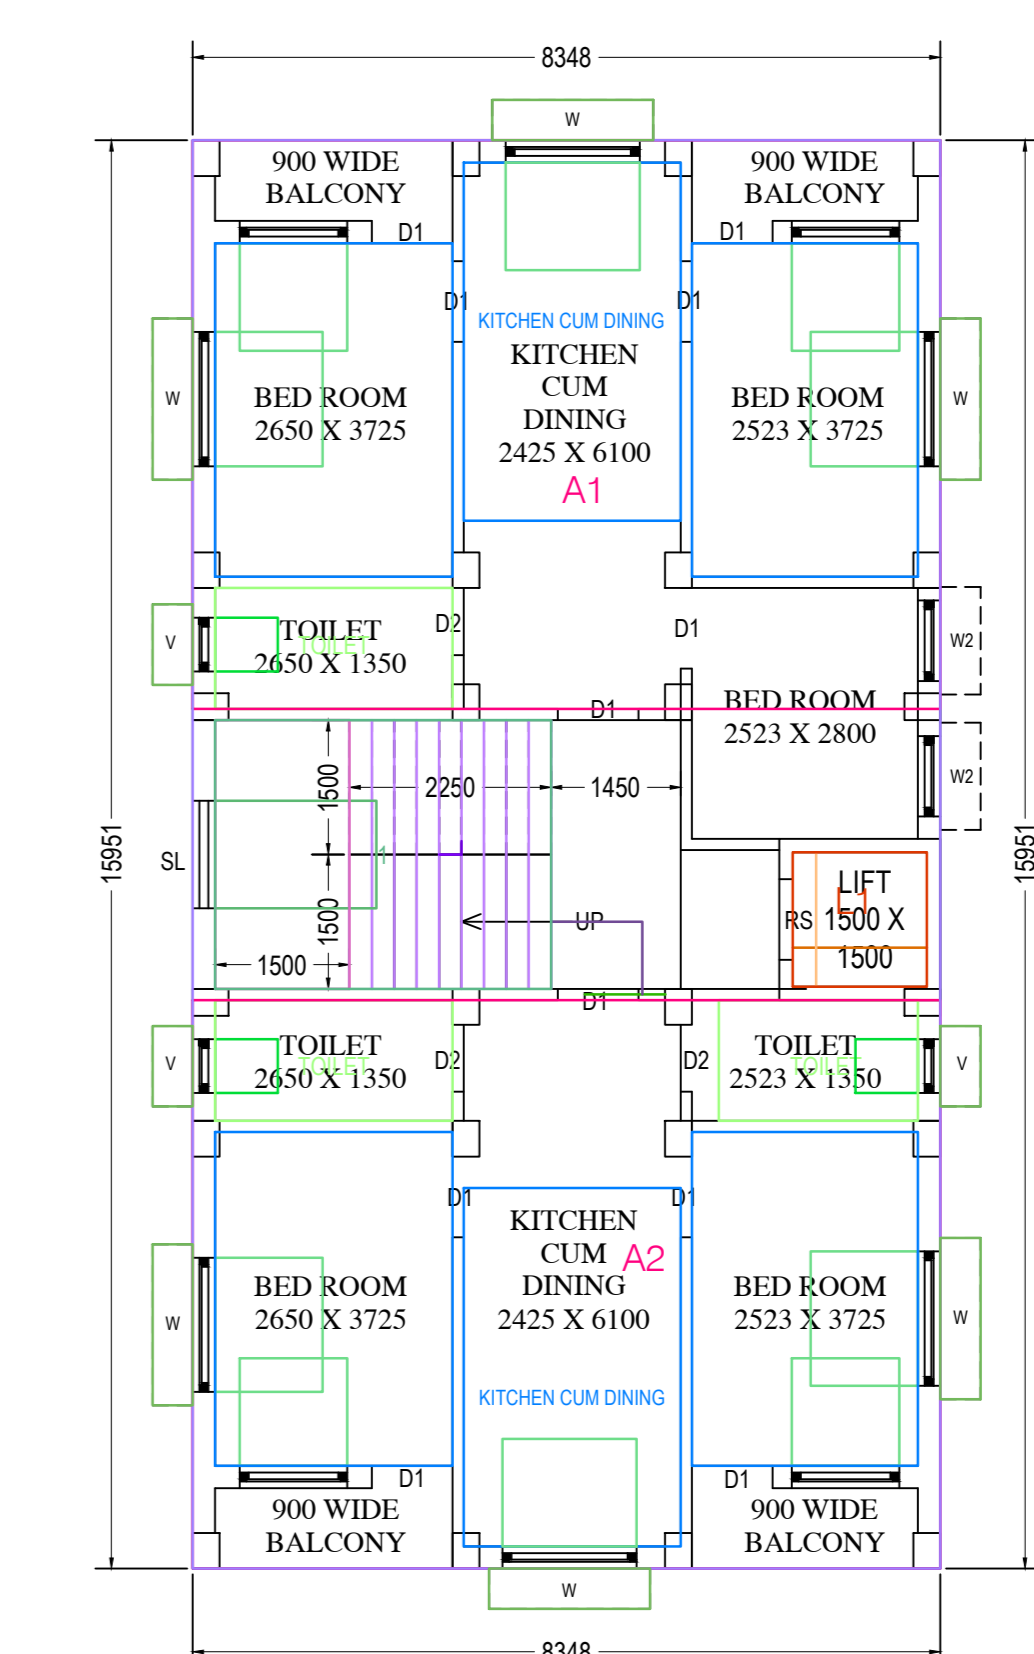

PROPOSED FOURTH FLOOR PLAN
SCALE- (1 : 100)

THE PLAN SHOWING FOR OF PROPOSED G+4 STORED RESIDENTIAL APARTMENT OF 1) SMT. RINI CHATTERJEE, W/O- SRI SOMNATH CHATTERJEE, 2) SMT. KEYA BANERJEE, W/O- SRI MALAY KANTI BANERJEE, AT MOUZA - NARAMPUR, J.L. NO.- 174, R.S. PLOT NO.- 15 (PART), L.R. PLOT NO.- 838 (PART), IN HOLDING NO.- 638, AT STREET- SARATPALLY, WARD NO.- 23, P.S.- MEDINIPUR, DIST.- PASCHIM MEDINIPUR, UNDER MIDNAPORE MUNICIPALITY.

LEGAL REPRESENTATIVE EXECUTORS, ADMINISTRATOR & ASSIGNS IN FAVOUR OF 'S. S. DEVELOPERS' REPRESENTED ITS PARTNERS 1) SRI SOMNATH SINGHA ROY, S/O- LATE BASUDEB SINGHA ROY, 2) SRI SOUMEN SAMANTA, S/O- LATE BALAI SAMANTA.

AREA UTILIZATIONS STATEMENT

AREA OF TOTAL LAND	271.051 SQ.M.
COVERED AREA IN PROPOSED GROUND FLOOR	133.159 SQ.M.
COVERED AREA IN PROPOSED FIRST FLOOR	133.159 SQ.M.
COVERED AREA IN PROPOSED SECOND FLOOR	133.159 SQ.M.
COVERED AREA IN PROPOSED THIRD FLOOR	133.159 SQ.M.
COVERED AREA IN PROPOSED FORTH FLOOR	133.159 SQ.M.
TOTAL COVERED AREA	665.80 SQ.M.
GROUND COVERAGE	49.13 %
FAR	2.456
HEIGHT OF THE BUILDING	15.40 M.

SCHEDULE OF OPENING

S.L. NO.	SYMBOLS	REFERENCE	SIZE
1.	D	DOOR	1200 X 2100
2.	D1	DOOR 1	900 X 2100
3.	D2	DOOR 2	750 X 2100
4.	W	WINDOW	1500 X 1200
5.	W1	WINDOW 1	1200 X 1200
6.	V	VENTILATOR	600 X 600
7.	SL	SKYLIGHT	900 WIDE

REFERENCE

PLOT LINE	
EX. WORK	
PRO. WORK	
EX. ROAD	
DRAIN	

SCALE & DIMENSIONS AS NOTED

- NOTE OF SPECIFICATION:-**
- ALL DIMENSION ARE IN MILLIMETER.
 - ALL P.C.C SHALL BE 1:3:6
 - ALL R.C.C SHALL BE 1:1.5:3
 - ALL 250MM BRICK WORK SHALL BE IN 1:6
 - ALL 125MM BRICK WORK SHALL BE IN 1:4
 - ALL REINFORCEMENT SHALL CONFIRM I.S.I CODE CEMENT SHALL BE MINIMUM 53 GRADE
 - IN ALL R.C.C WORK CHIPS(CHANDULI IF POSSIBLE) SHALL BE 10MM TO 20MM
 - SAND SHALL BE COARSE/MEDIUM AND SILT CONTENT SHALL BE NEGLIGIBLE
 - COVER IN BEAMS 25MM IN SLABS 12.5MM IN COLUMNS 25MM(SIDE AND BOTTOM)
 - OTHER DETAILS SHALL BE AS PER DESIGN.
 - 100 TH. R.C.C. ROOF SLAB DETAILS:-
MAIN BAR - 8 MMØ @ 125 MM C/C AT MID SPAN L/2 @ 125 MM C/C AT SUPPORT L/4
DIST. BAR - 8 MMØ @ 175 MM C/C

THE PHYSICAL POSITION & THE SUPPORTING LEGAL DOCUMENTS (RELATED IN THIS BUILDING PLAN) MAY BE VERIFIED BEFORE APPROVED.

