

TYPE	BLK	LNTH	SIZE	TYPE	SI	LNTH	SIZE
0	-	2500	153000720	W	950	2100	195071200
1	-	2500	153000720	W	850	2100	175672800
2	-	2500	153000720	W	750	2100	156574400
3	-	2500	153000720	W	650	2100	137476000
4	-	2500	153000720	W	550	2100	118377600
5	-	2500	153000720	W	450	2100	99279200
6	-	2500	153000720	W	350	2100	80180800
7	-	2500	153000720	W	250	2100	61082400
8	-	2500	153000720	W	150	2100	41984000
9	-	2500	153000720	W	50	2100	22885600
10	-	2500	153000720	W	0	2100	370000
11	-	2500	153000720	W	-50	2100	-22885600
12	-	2500	153000720	W	-150	2100	-41984000
13	-	2500	153000720	W	-250	2100	-61082400
50	-	2500	153000720	W	-3950	2100	-767723200

**SCHEDULE LIST OF DOORS & WINDOWS**

**SECTIONAL ELEVATION OF BUILDING**

1. ALL DOORS ARE IN AL.
2. 1ST CLASS CRANT 8000 MARK II STEEL STRUCTURE.
3. 1250'S W.P. THE 1ST CLASS BRICK WORKING WITH RED WIRE MESH REINFORCING.
4. EXTERIOR FINISH ON BOTH SIDES TO BE LIGHT RED ENAMEL PAINT.
5. EXTERIOR CORNER FINISH TO BE LIGHT RED ENAMEL PAINT.
6. CHIMNEY SHAFT FINISH TO BE W.P. ON INSIDE & EXTERIOR WALLS.
7. ON TOP FINISH TO BE W.P. ON TOP OF ROOF.
8. A SPREAD FLAT SLABS IN ROOF & FOUNDATION.
9. AND STEEL T BEAMS FOR COLUMNS, BEAMS, LINTELS & STAIRS INCLUDING CORROSION & PROTECT.
10. ROOF TO BE FINISHED AS PER SPECIFICATION.
11. SHIMMER & FLUVENTER FINISH A SIMILAR KIND AS PER SPECIFICATION.
12. ALL OTHERS WOULD BE W.P. & ROOF WILL BE AS PER THE SPECIFICATION.
13. AS STATED WITH THE DRAWING IN COFF & ON COFF.

**CERTIFICATE OF ARCHITECT**

I HEREBY CERTIFY THAT THE ABOVE SECTIONAL ELEVATION AND SECTIONAL ELEVATION OF BUILDING CONFORMS WITH THE SPECIFICATIONS AND CONDITIONS AND REQUIREMENTS OF THE BUILDING REGULATIONS AND BY-LAWS OF THE MUNICIPAL CORPORATION OF THE CITY OF MUMBAI AND I AM NOT AWARE OF ANY OTHER BY-LAWS OR REGULATIONS WHICH MAY BE APPLICABLE TO THE ABOVE PROJECT. I HEREBY CERTIFY THAT THE ABOVE SECTIONAL ELEVATION AND SECTIONAL ELEVATION OF BUILDING CONFORMS WITH THE SPECIFICATIONS AND CONDITIONS AND REQUIREMENTS OF THE BUILDING REGULATIONS AND BY-LAWS OF THE MUNICIPAL CORPORATION OF THE CITY OF MUMBAI AND I AM NOT AWARE OF ANY OTHER BY-LAWS OR REGULATIONS WHICH MAY BE APPLICABLE TO THE ABOVE PROJECT.

**SIGNATURE OF ARCHITECT**

Rakshant Arora  
Member of Council of Architects  
Andhra Pradesh (CA/94/17590)

**CERTIFICATE OF STRUCTURAL ENGINEER**

I HAVE CAREFULLY EXAMINED THE FOUNDATION AND STRUCTURAL DRAWINGS OF THE BUILDING SUBMITTED FOR THE CONSTRUCTION OF THE BUILDING AND I AM SATISFIED THAT THE BUILDING IS DESIGNED AND CONSTRUCTED IN ACCORDANCE WITH THE SPECIFICATIONS AND CONDITIONS AND REQUIREMENTS OF THE BUILDING REGULATIONS AND BY-LAWS OF THE MUNICIPAL CORPORATION OF THE CITY OF MUMBAI AND I AM NOT AWARE OF ANY OTHER BY-LAWS OR REGULATIONS WHICH MAY BE APPLICABLE TO THE ABOVE PROJECT. I HEREBY CERTIFY THAT THE ABOVE STRUCTURAL DRAWINGS CONFORM WITH THE SPECIFICATIONS AND CONDITIONS AND REQUIREMENTS OF THE BUILDING REGULATIONS AND BY-LAWS OF THE MUNICIPAL CORPORATION OF THE CITY OF MUMBAI AND I AM NOT AWARE OF ANY OTHER BY-LAWS OR REGULATIONS WHICH MAY BE APPLICABLE TO THE ABOVE PROJECT.

**SIGNATURE OF STRUCTURAL ENGINEER**

Michael M. J. Joseph  
M.Sc. (Structural Engineering)  
M.E. (Structural Engineering)  
0711255394  
0711255394

**SIGNATURE OF OWNER**

Soma sara Jayaramdas Prayagraj Singh  
Approved Supervisor/Director

**MANAGER OF GOVT. TECHNICAL OFFICE**

**TITLE** BLOCK-2  
TOP FLOOR PLAN (1ST TO 4TH) ROOF PLAN (ROOF ELEVATION) SECTION - C-C & D-D


**PROJECT**

REVISED PLAN OF G-111 (A 95 M. M. FT) STORIED RESIDENTIAL BUILDING OF BUILDING NO-60002 LB DNG-332 333, 334, 338, 339, 348, 349, 357, NO. 46, 47, 48, 1000.


**DATE** 08/03/23  
**SCALE** 1:100  
**ARCHITECT** RAJ AGARWAL & ASSOCIATES

**APPROVAL OF OWNER**


Soma sara Jayaramdas Prayagraj Singh  
Approved Supervisor/Director  
No. 46/2023/SP/155  
08/03/23

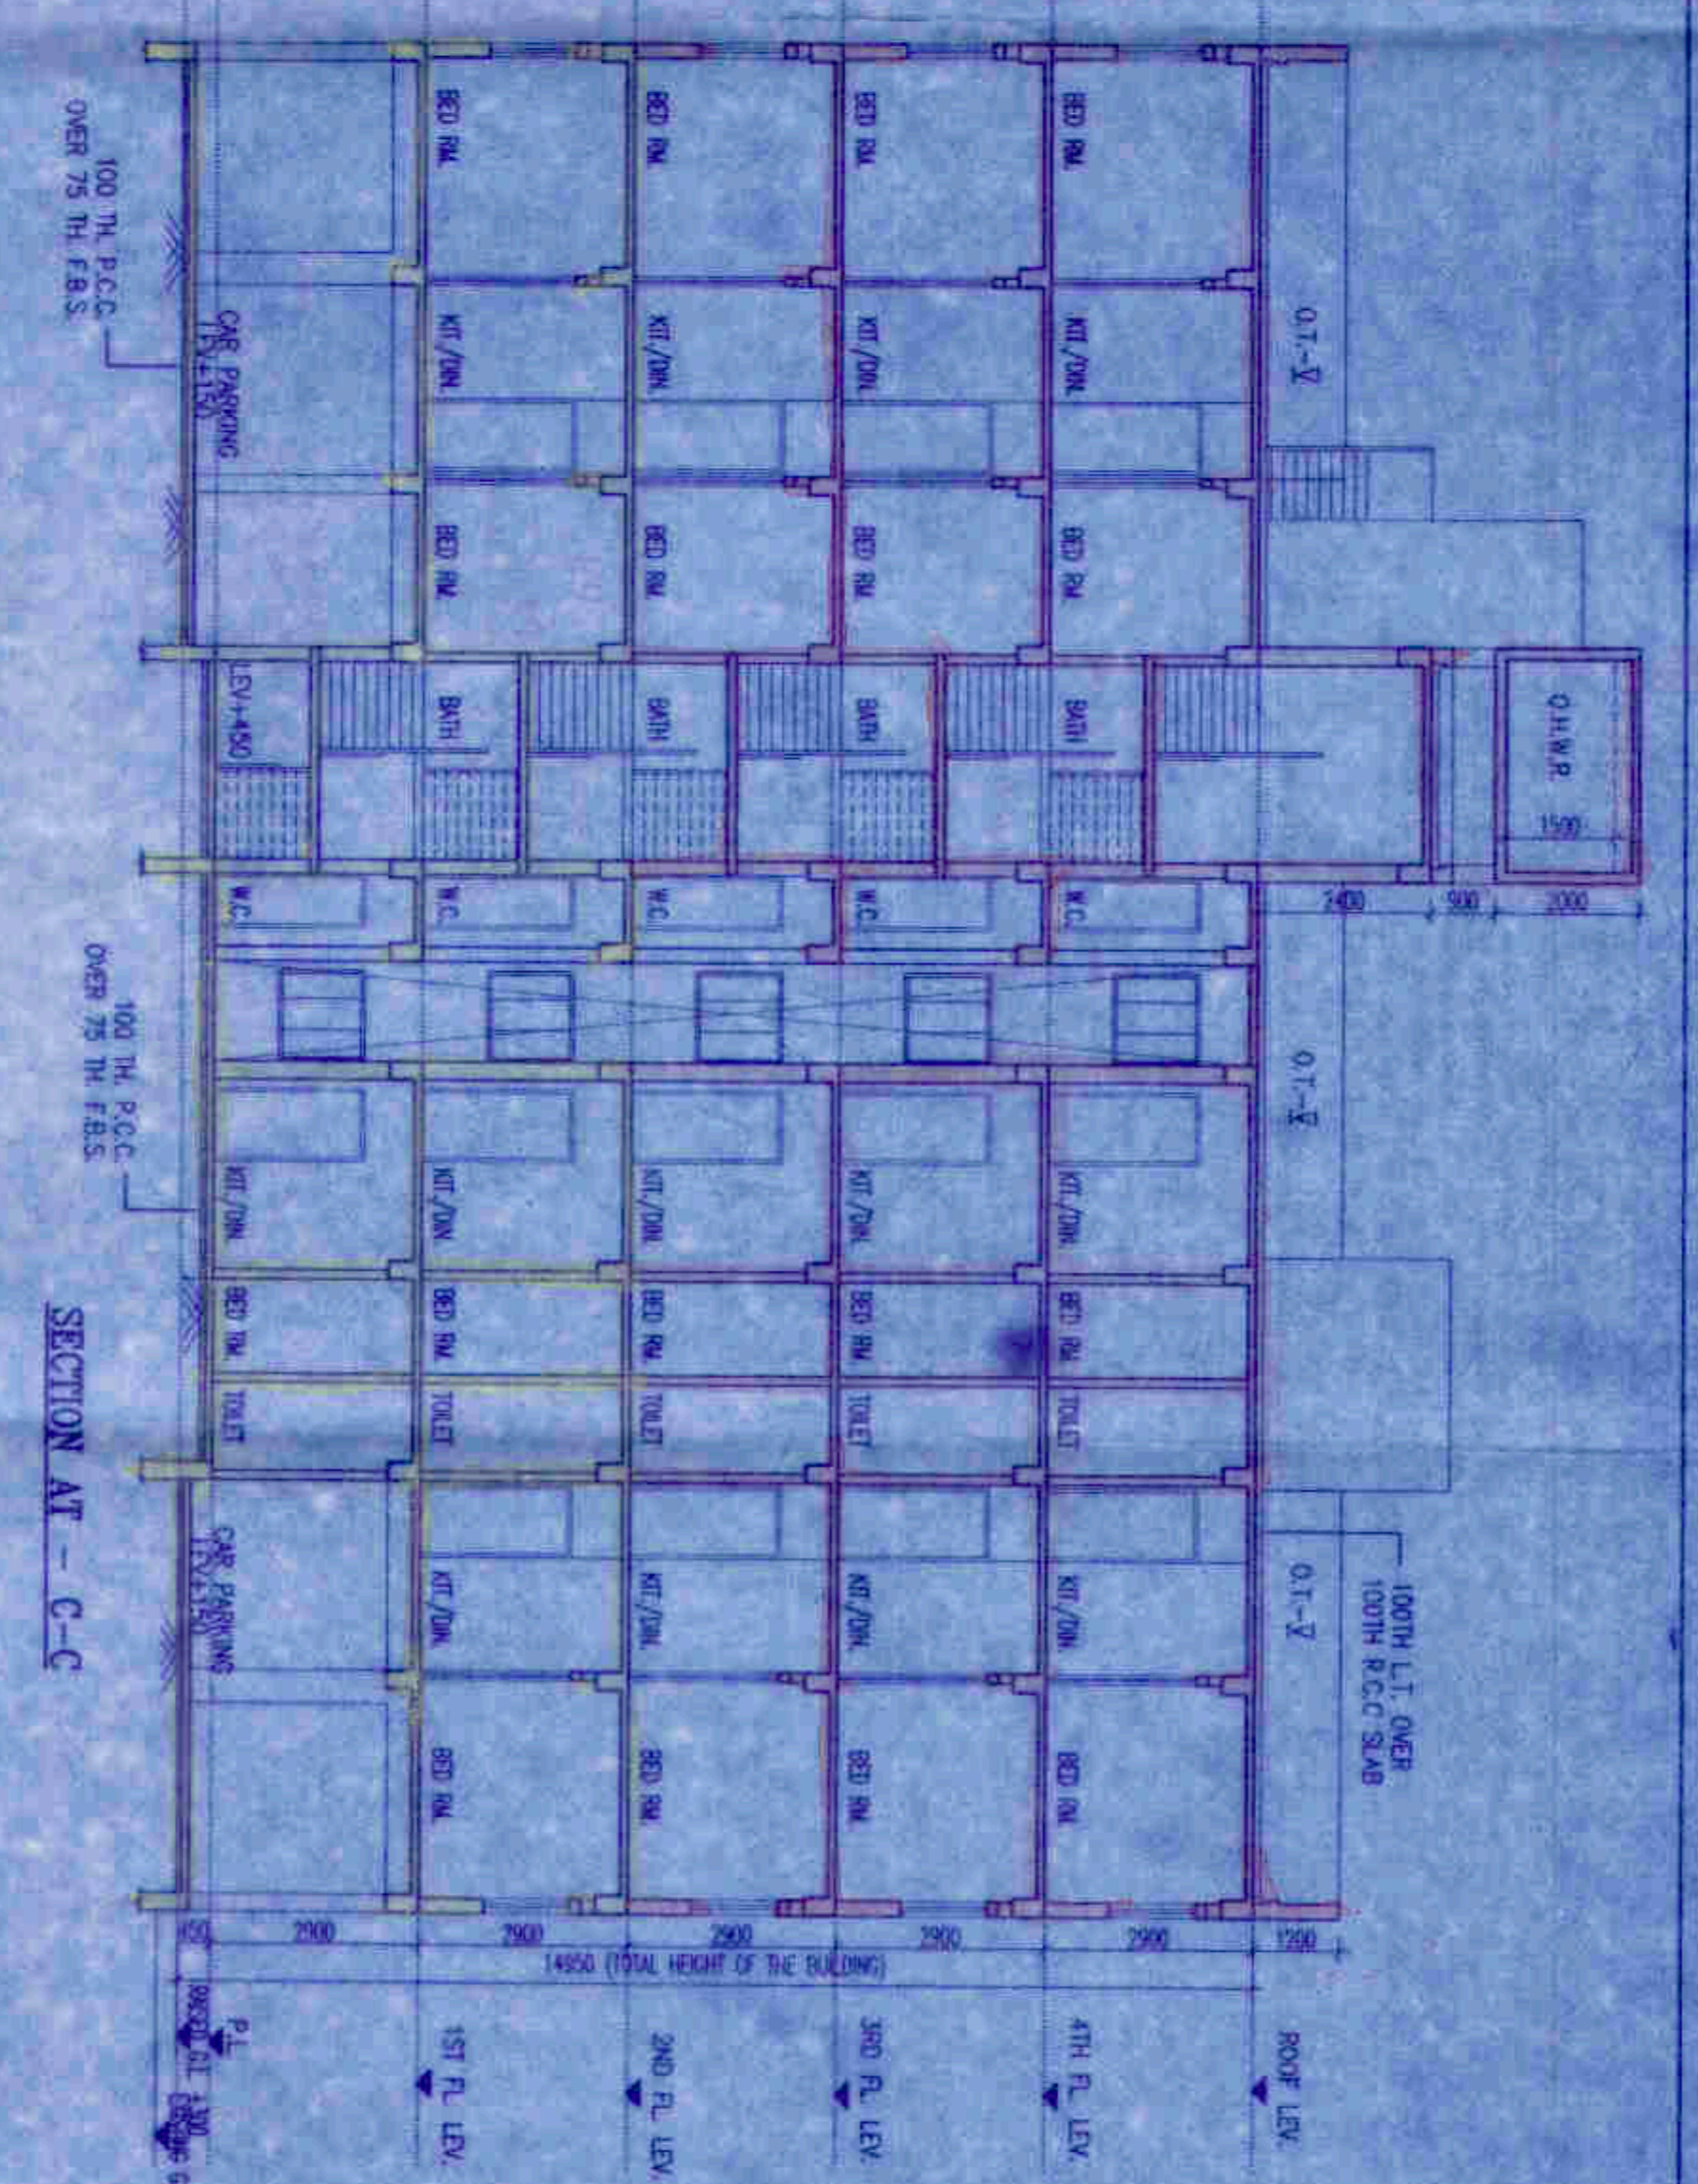


**SECTION AT - C-C**

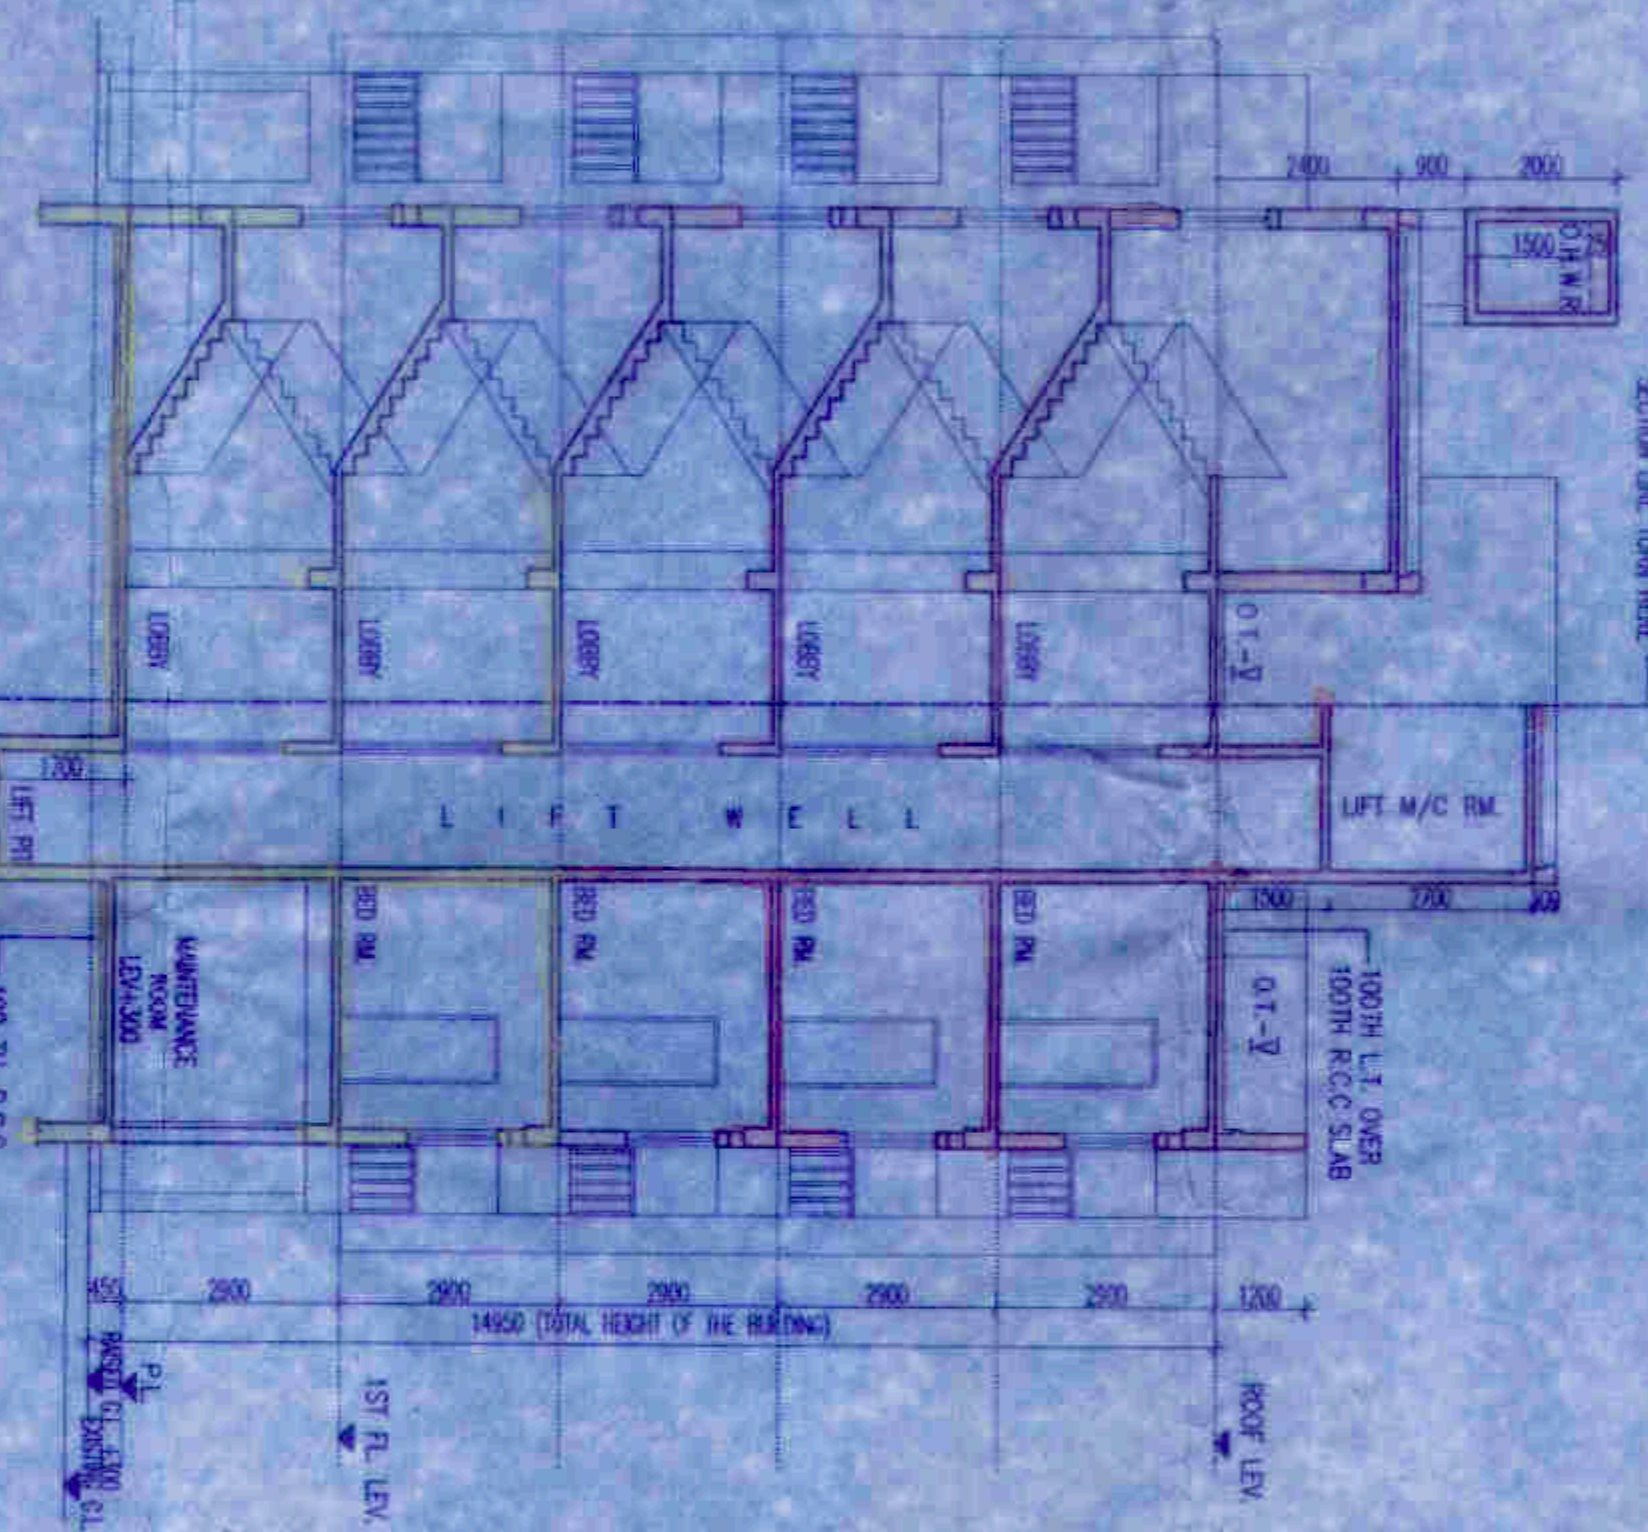


**SECTION AT - D-D**

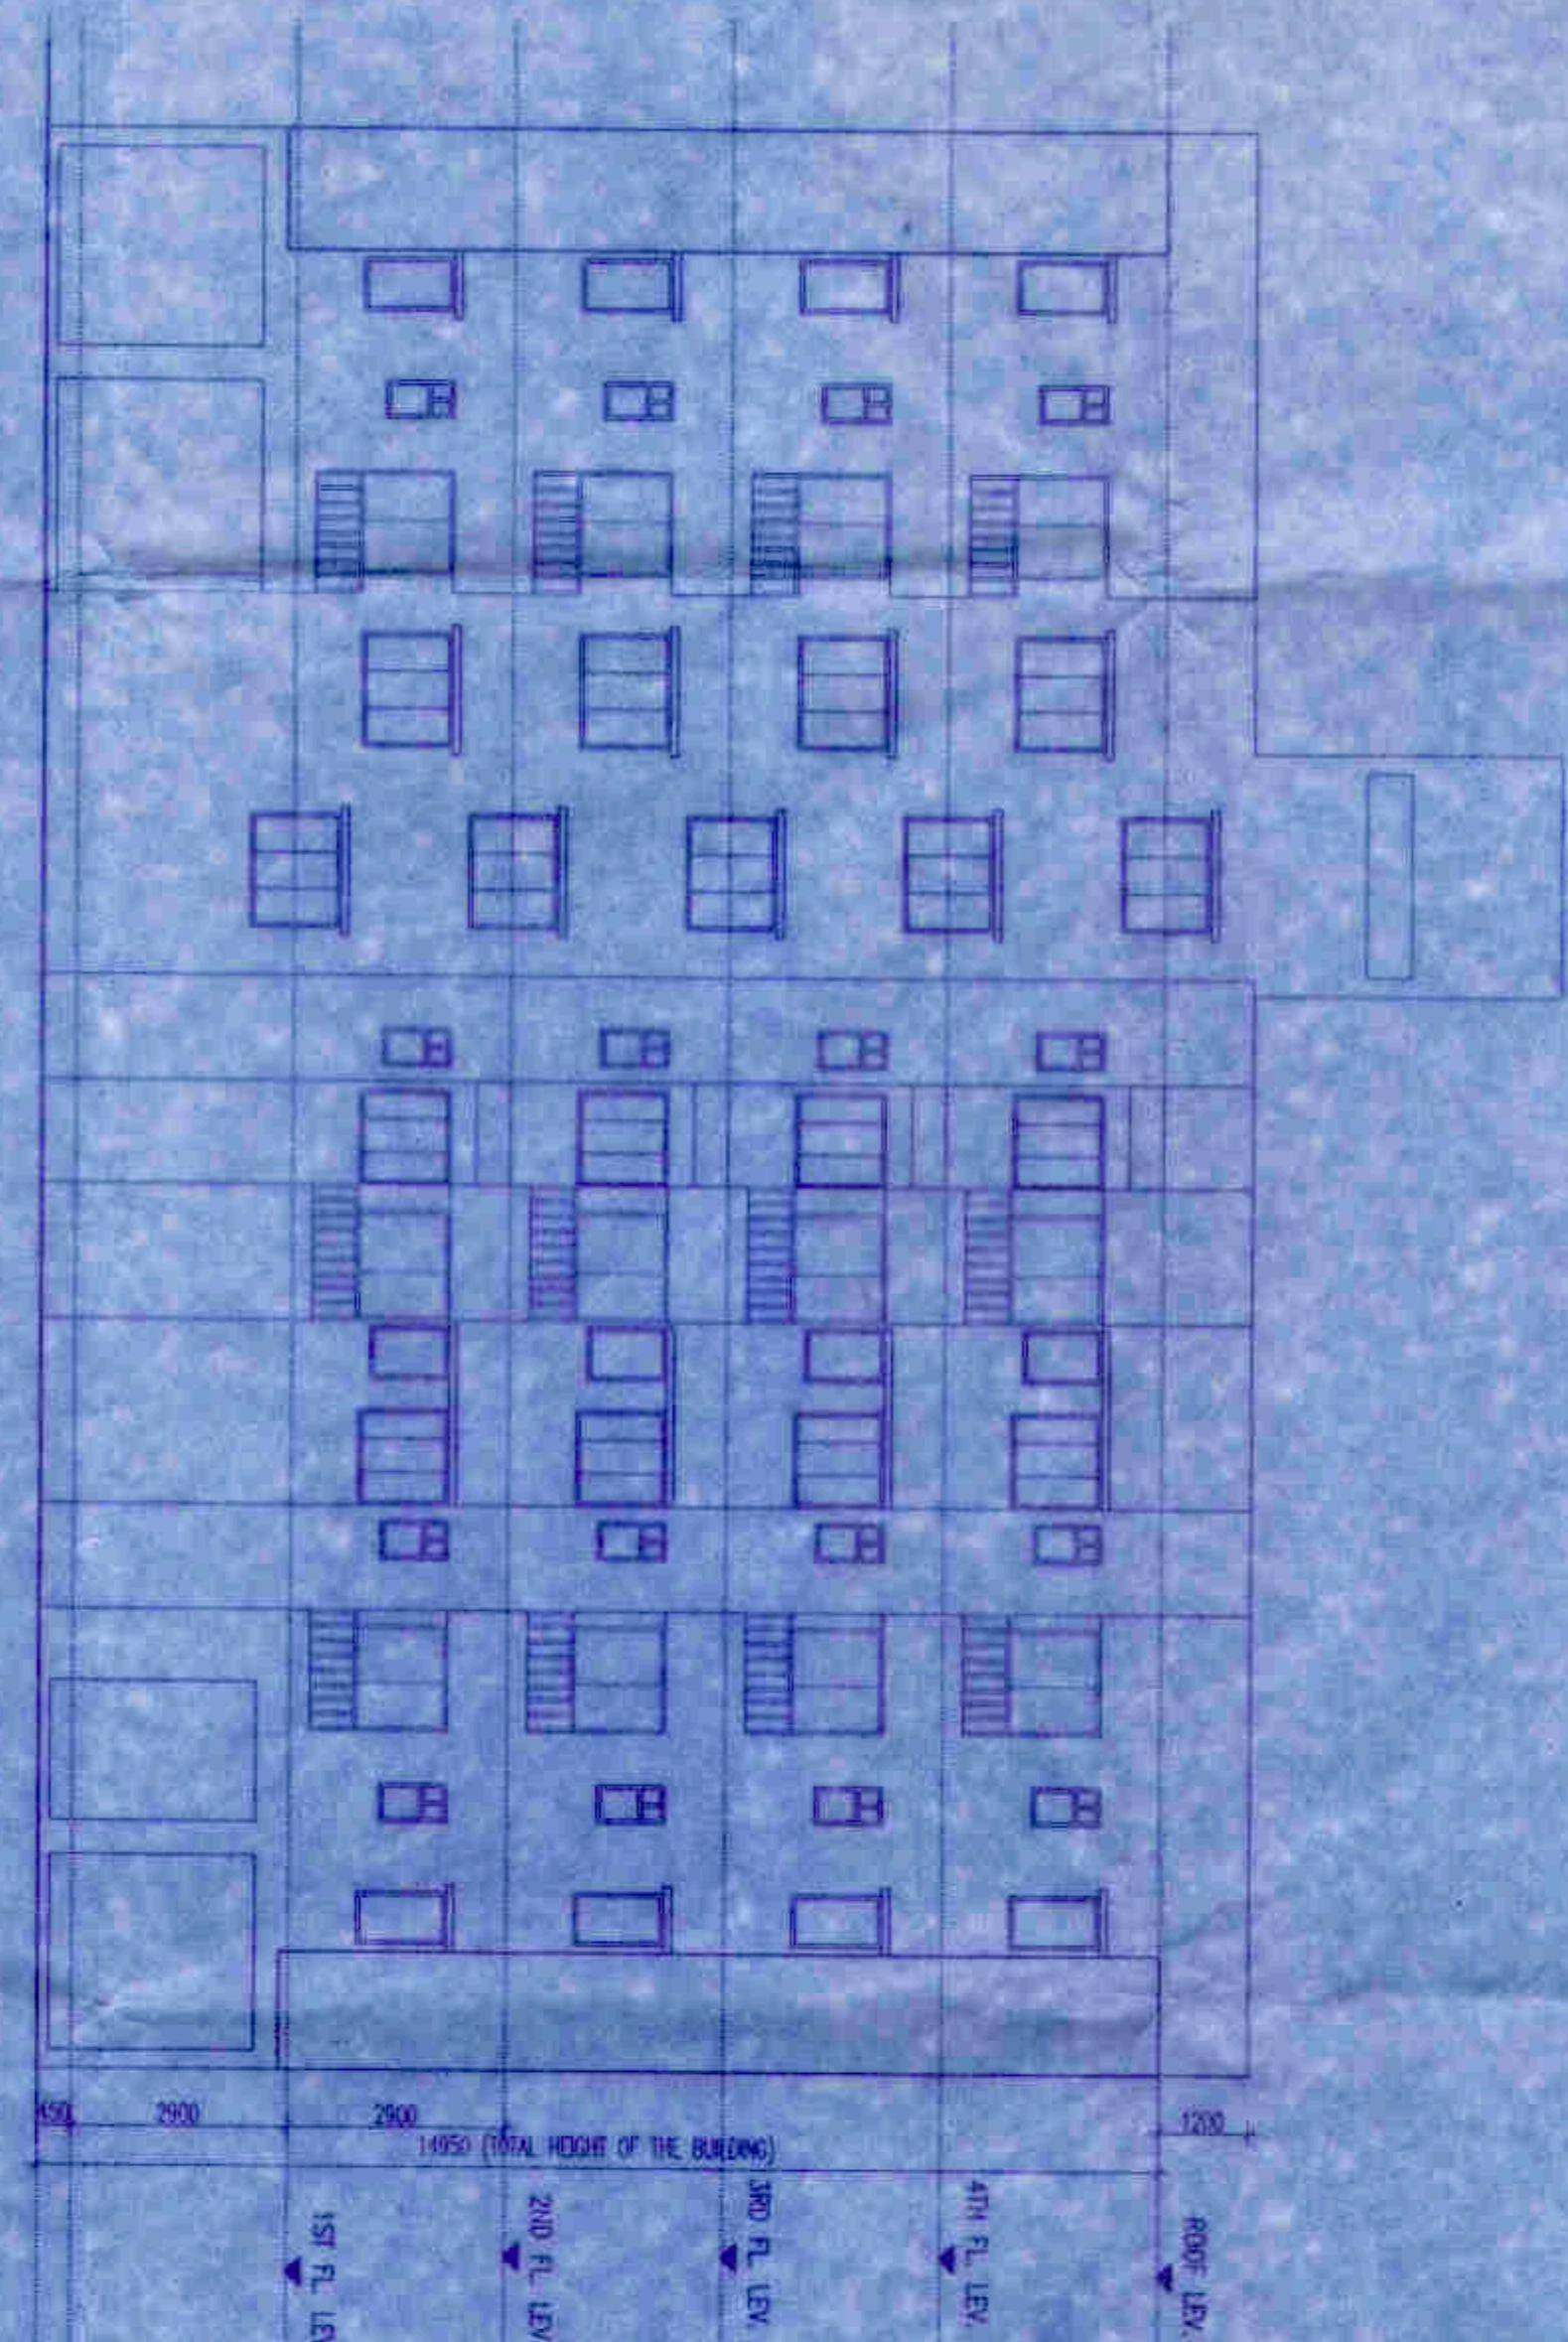


**FRONT ELEVATION**

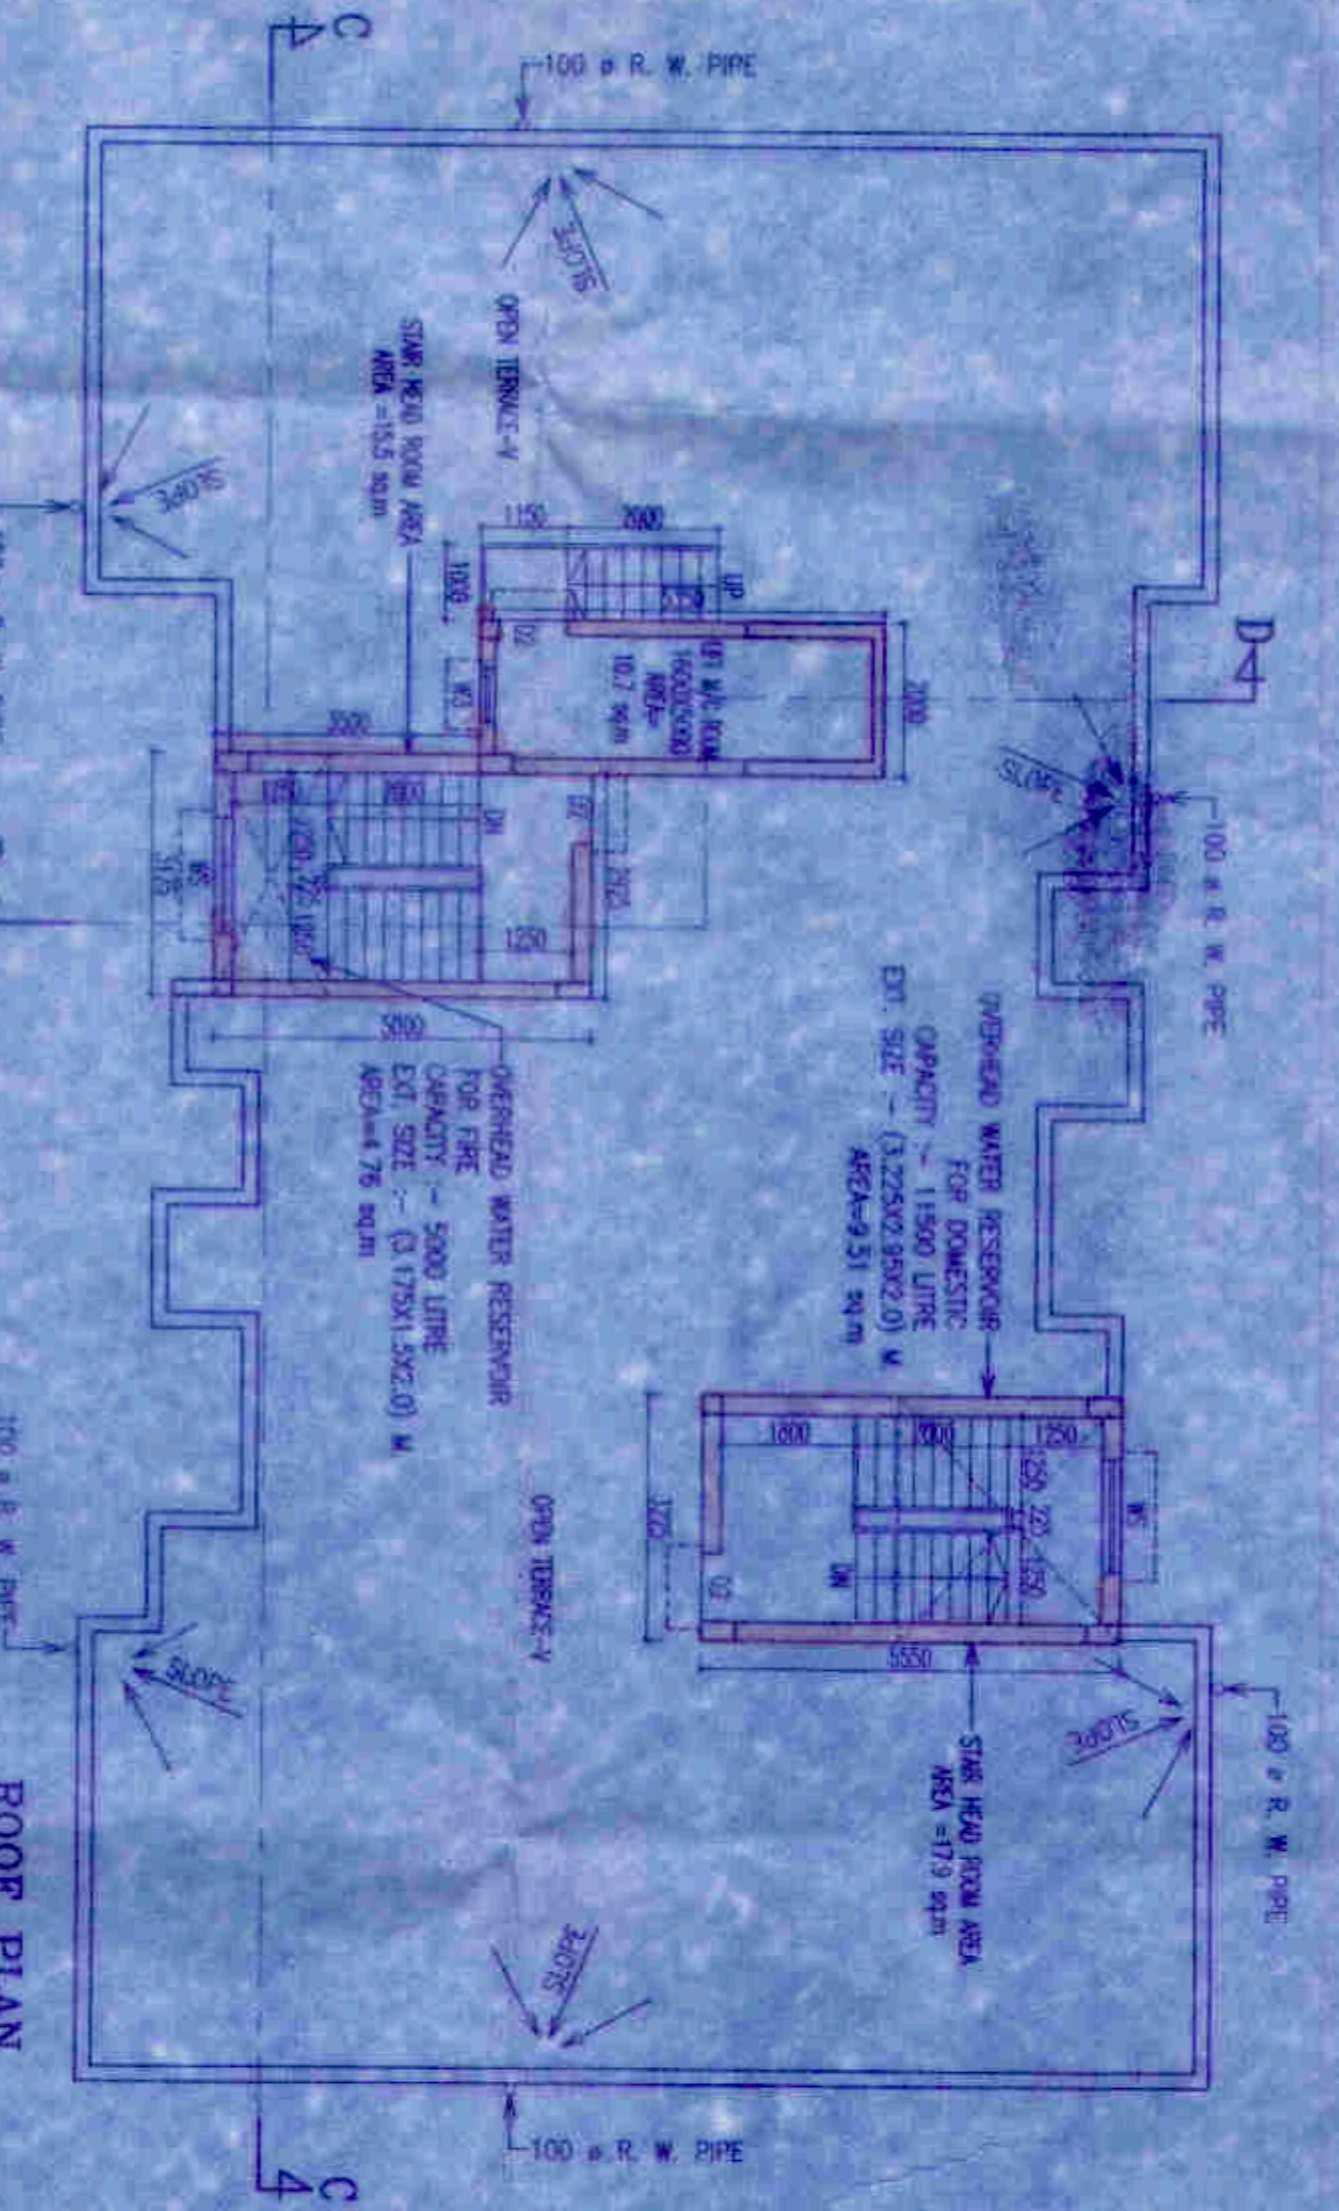

**ROOF PLAN**

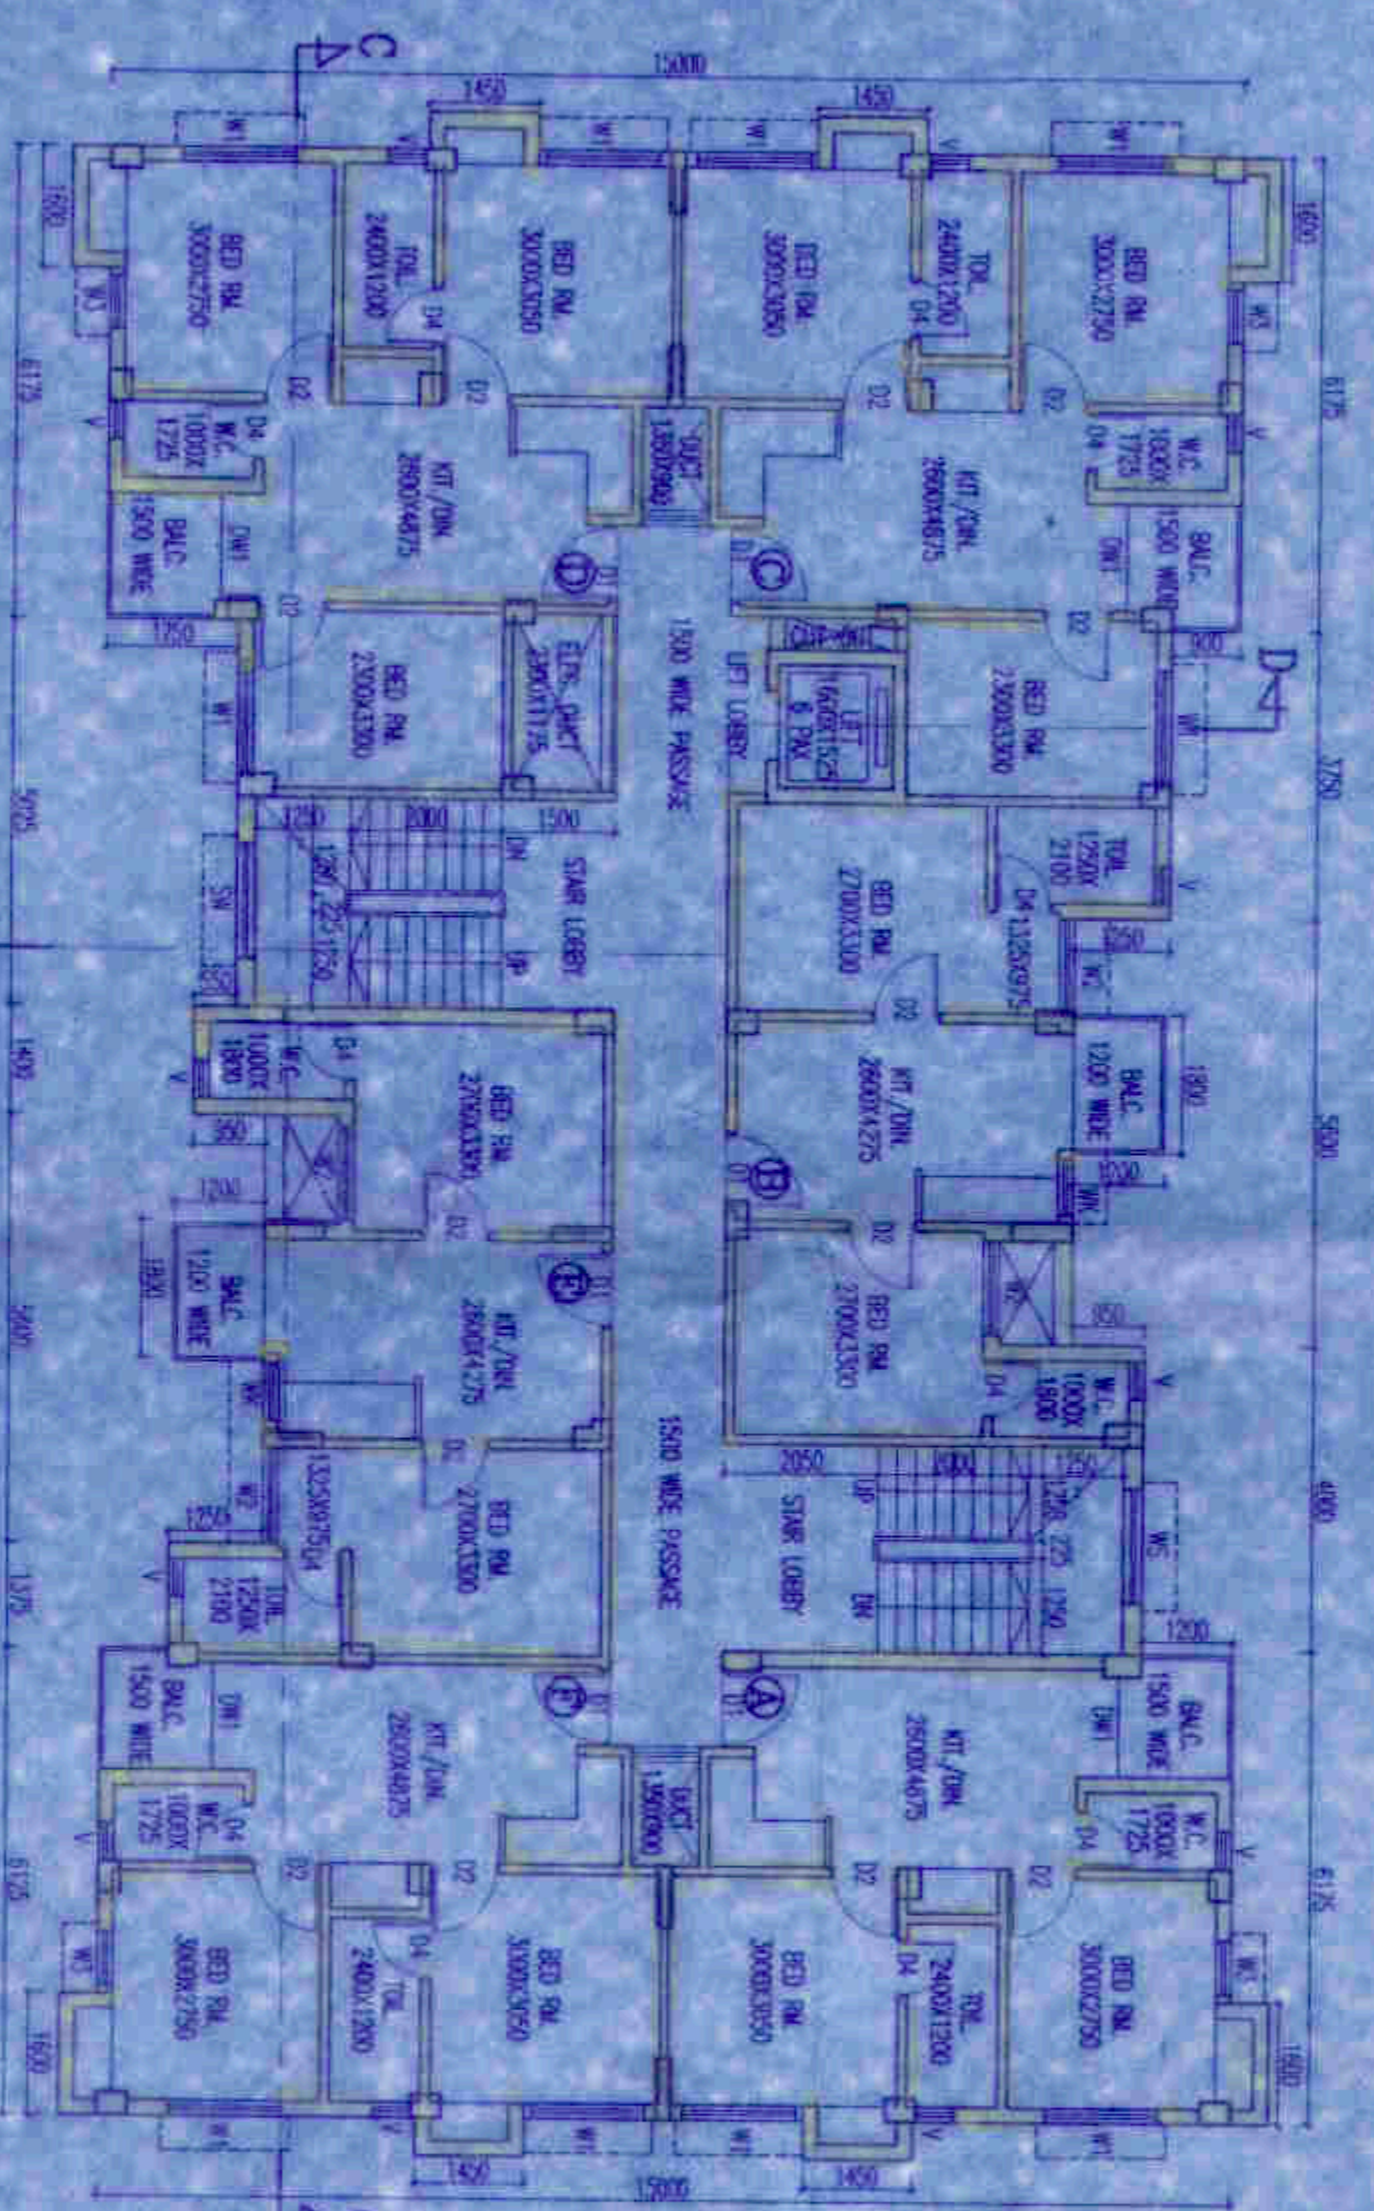

**1ST FLOOR PLAN**

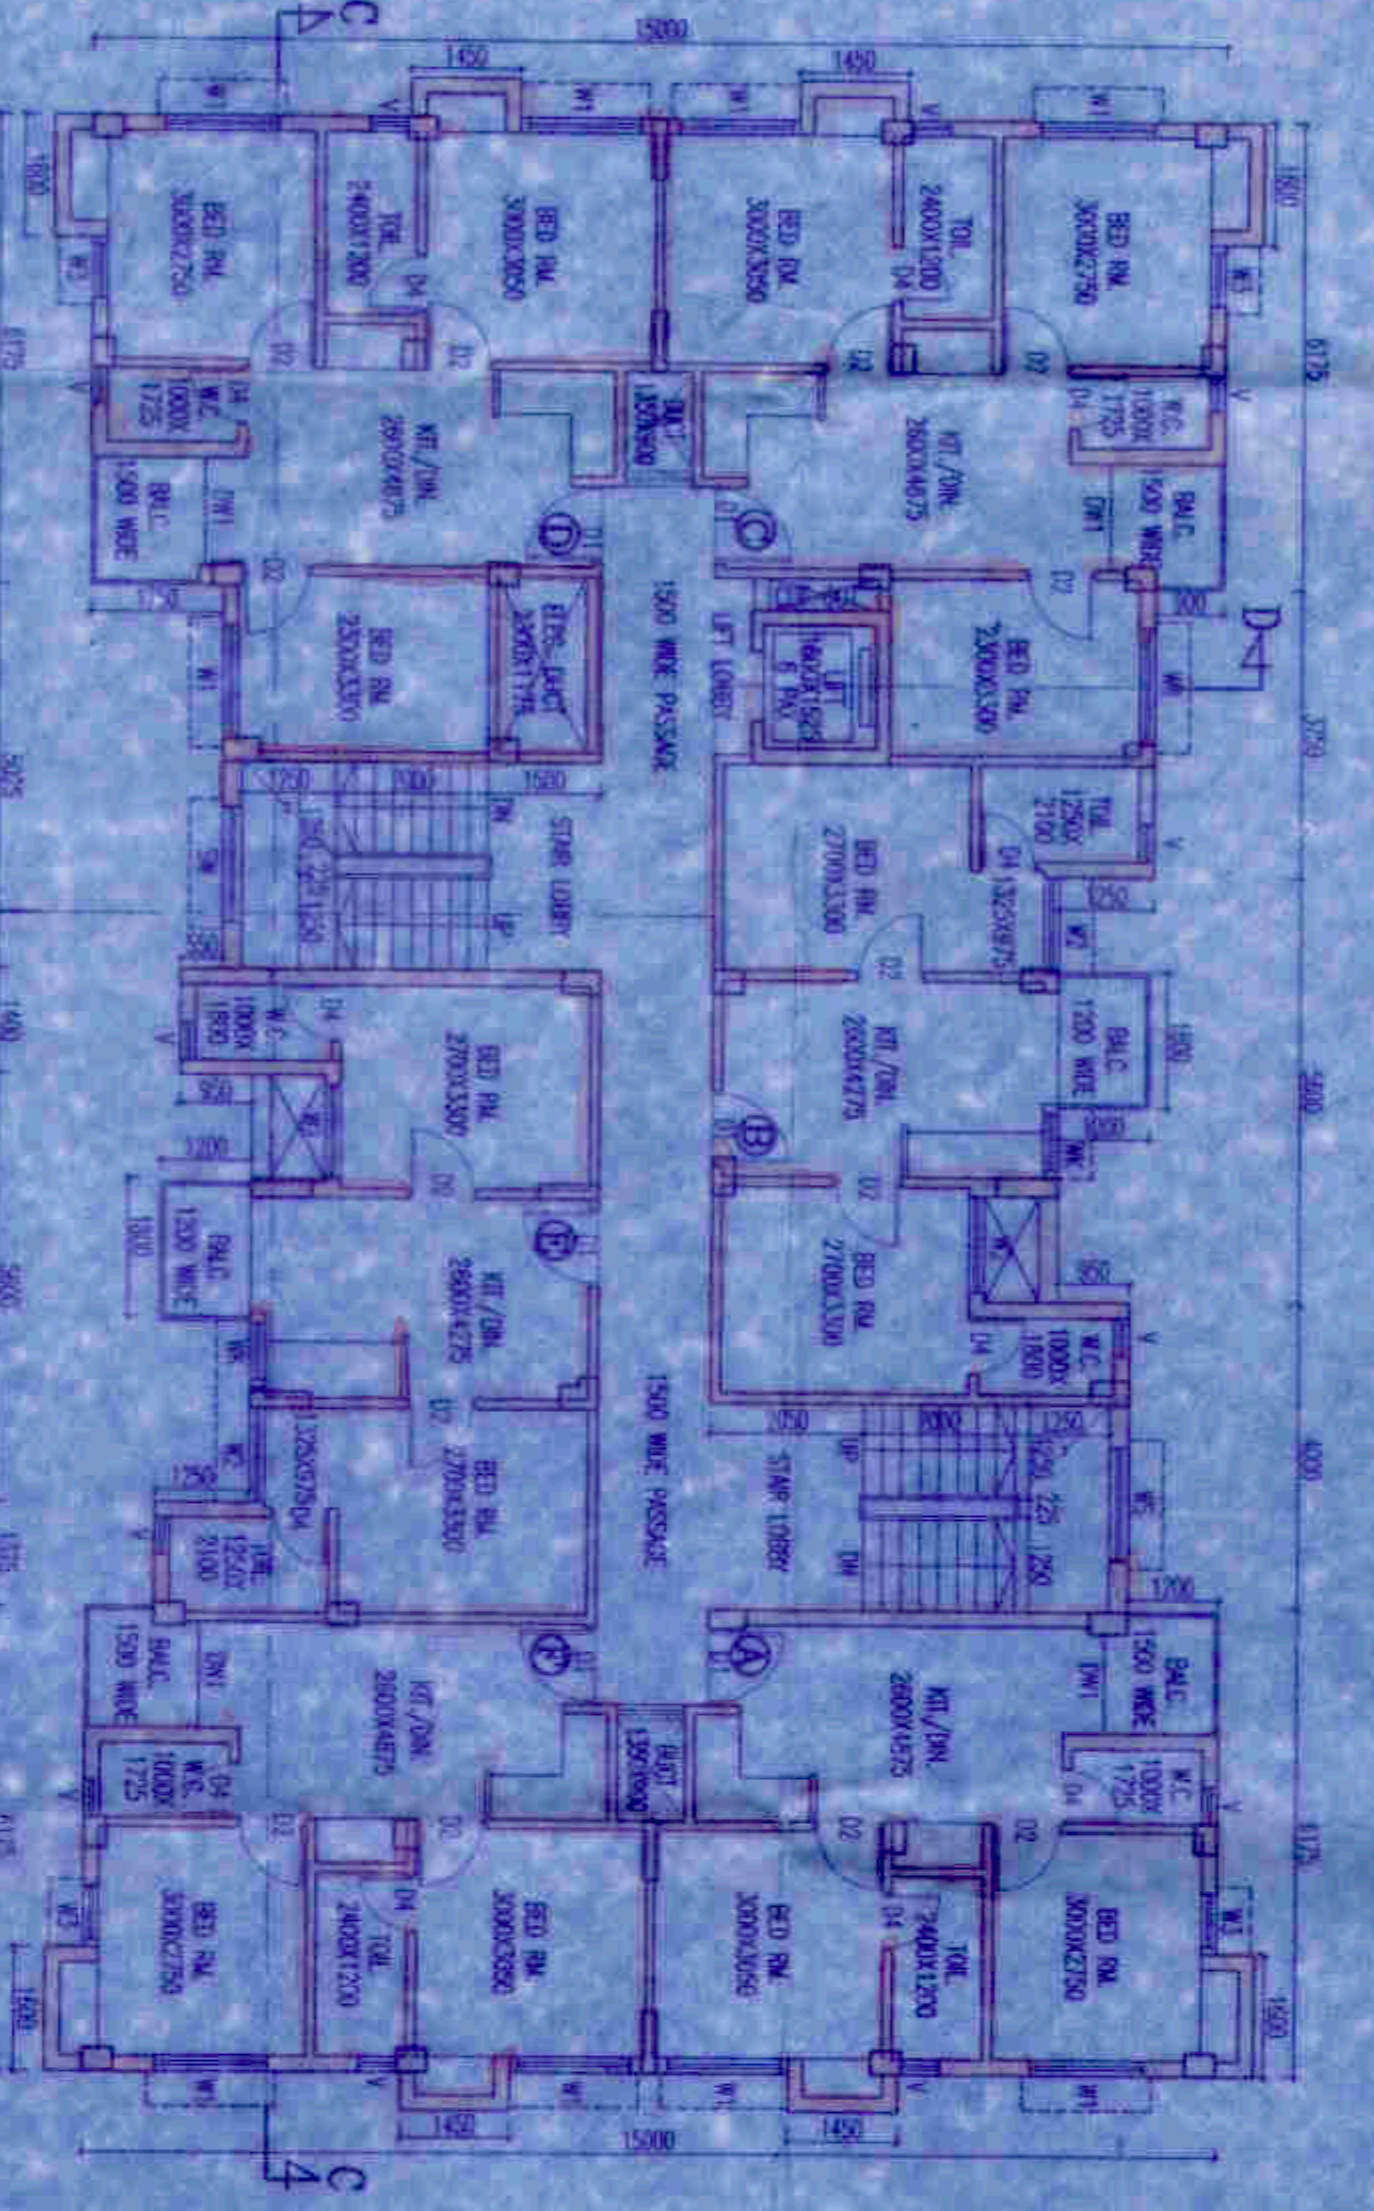

**1ST FLOOR PLAN (AND TO 4TH)**

SECTION OF STRUCTURE