
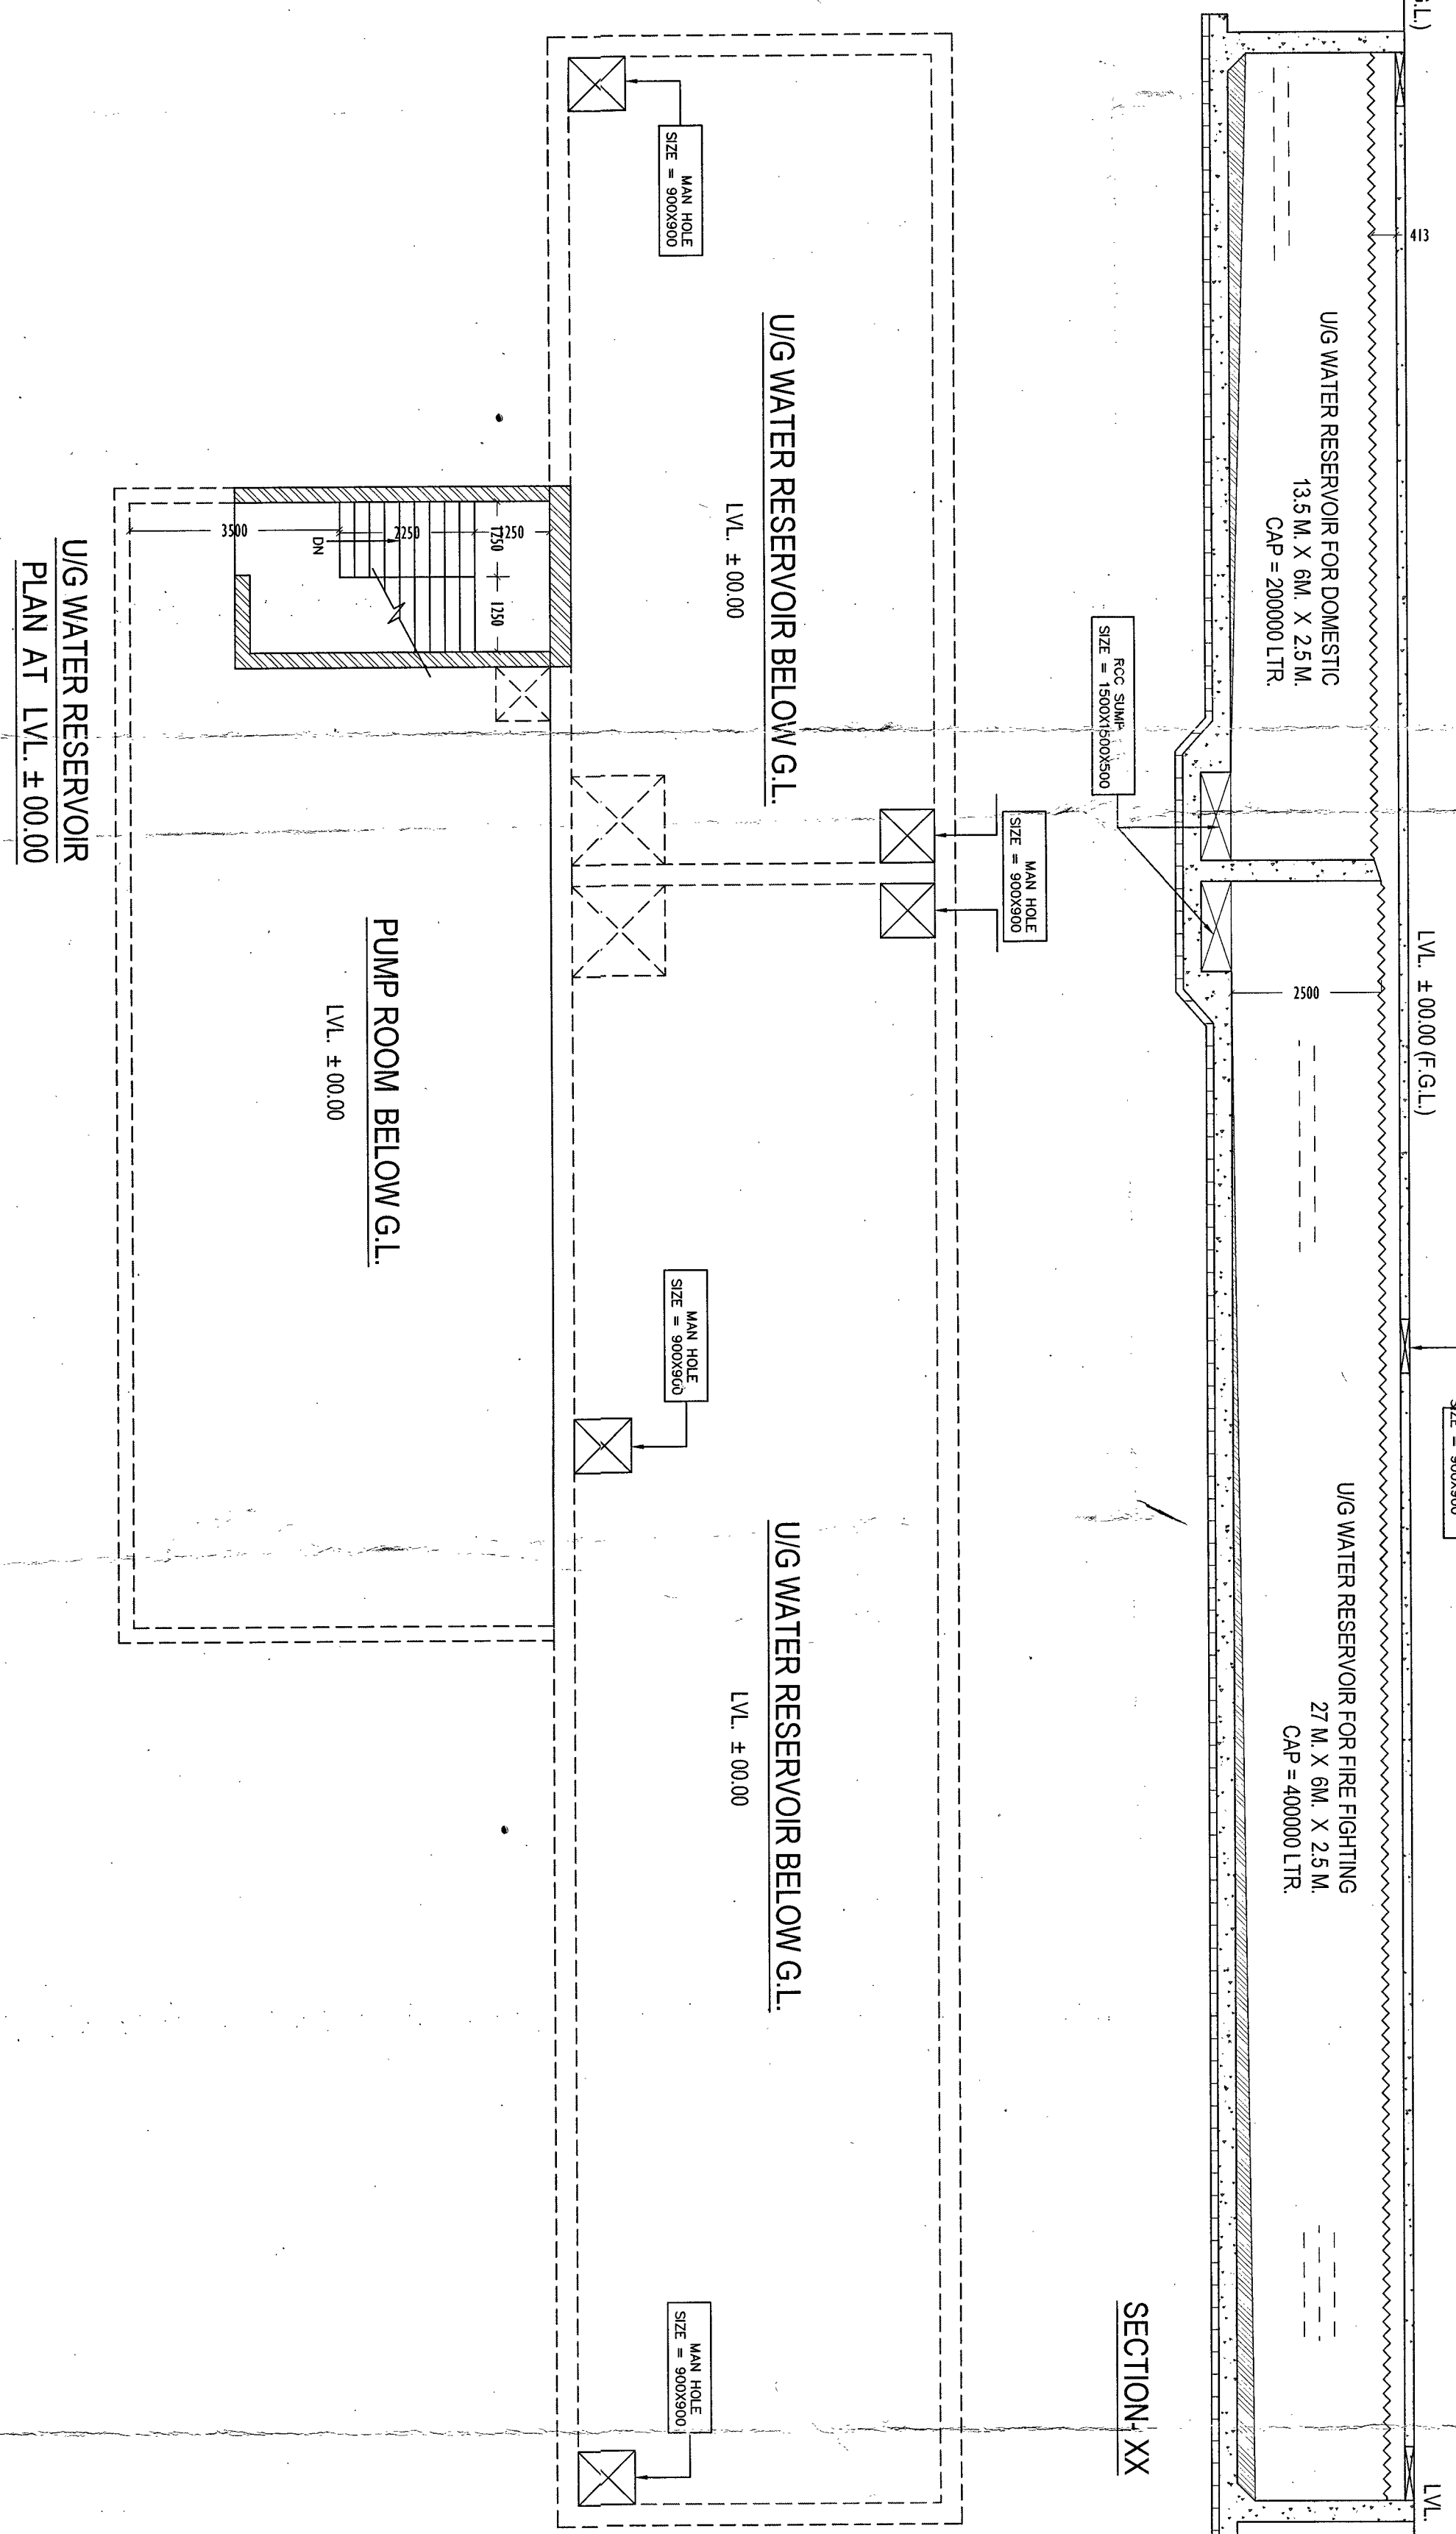
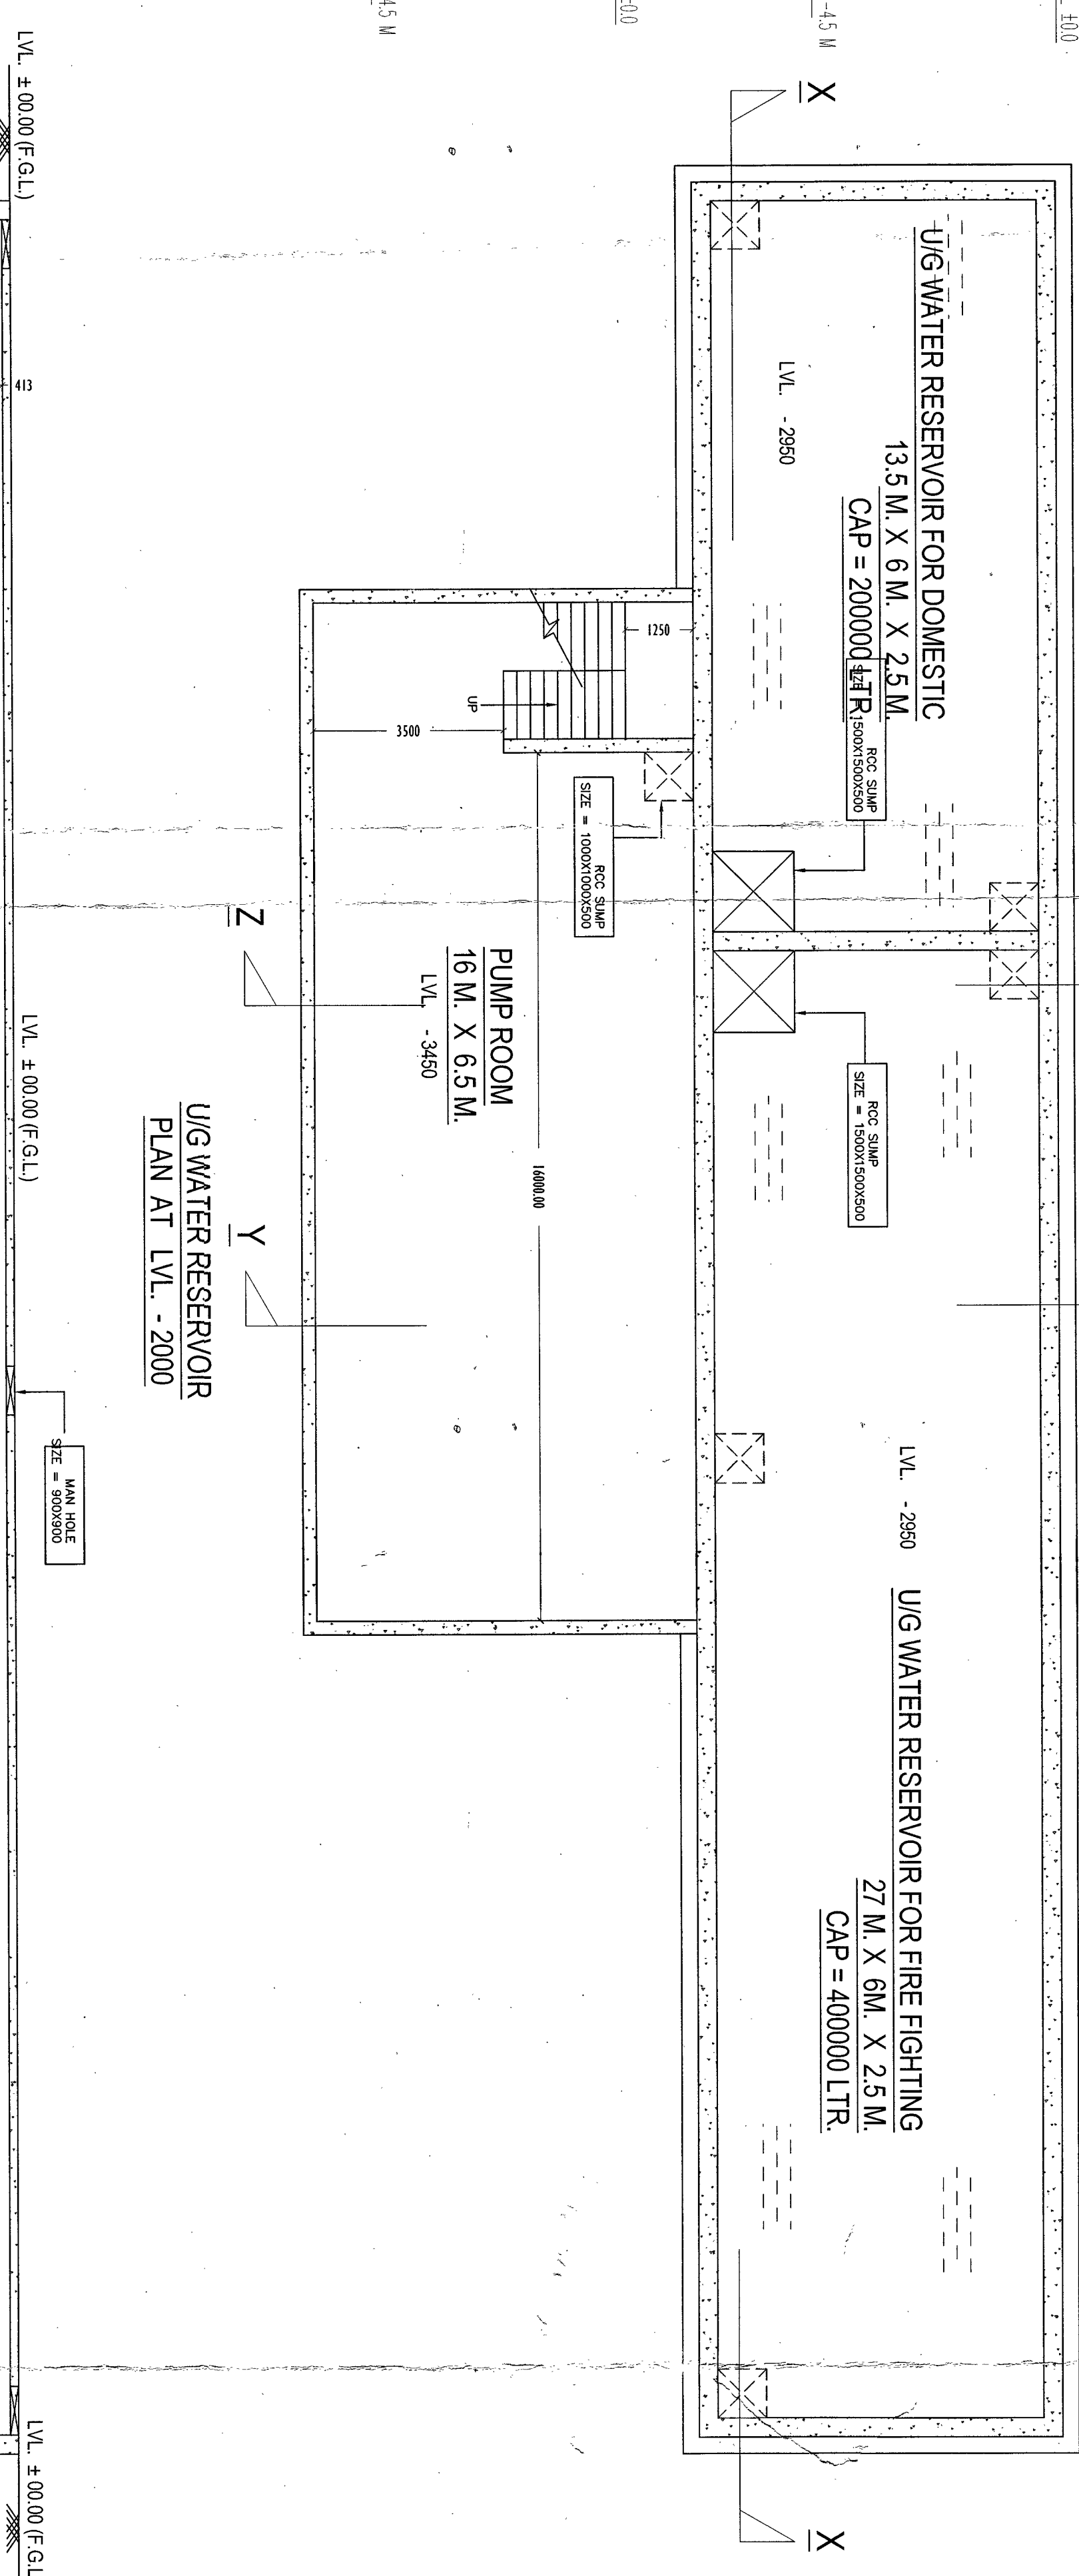
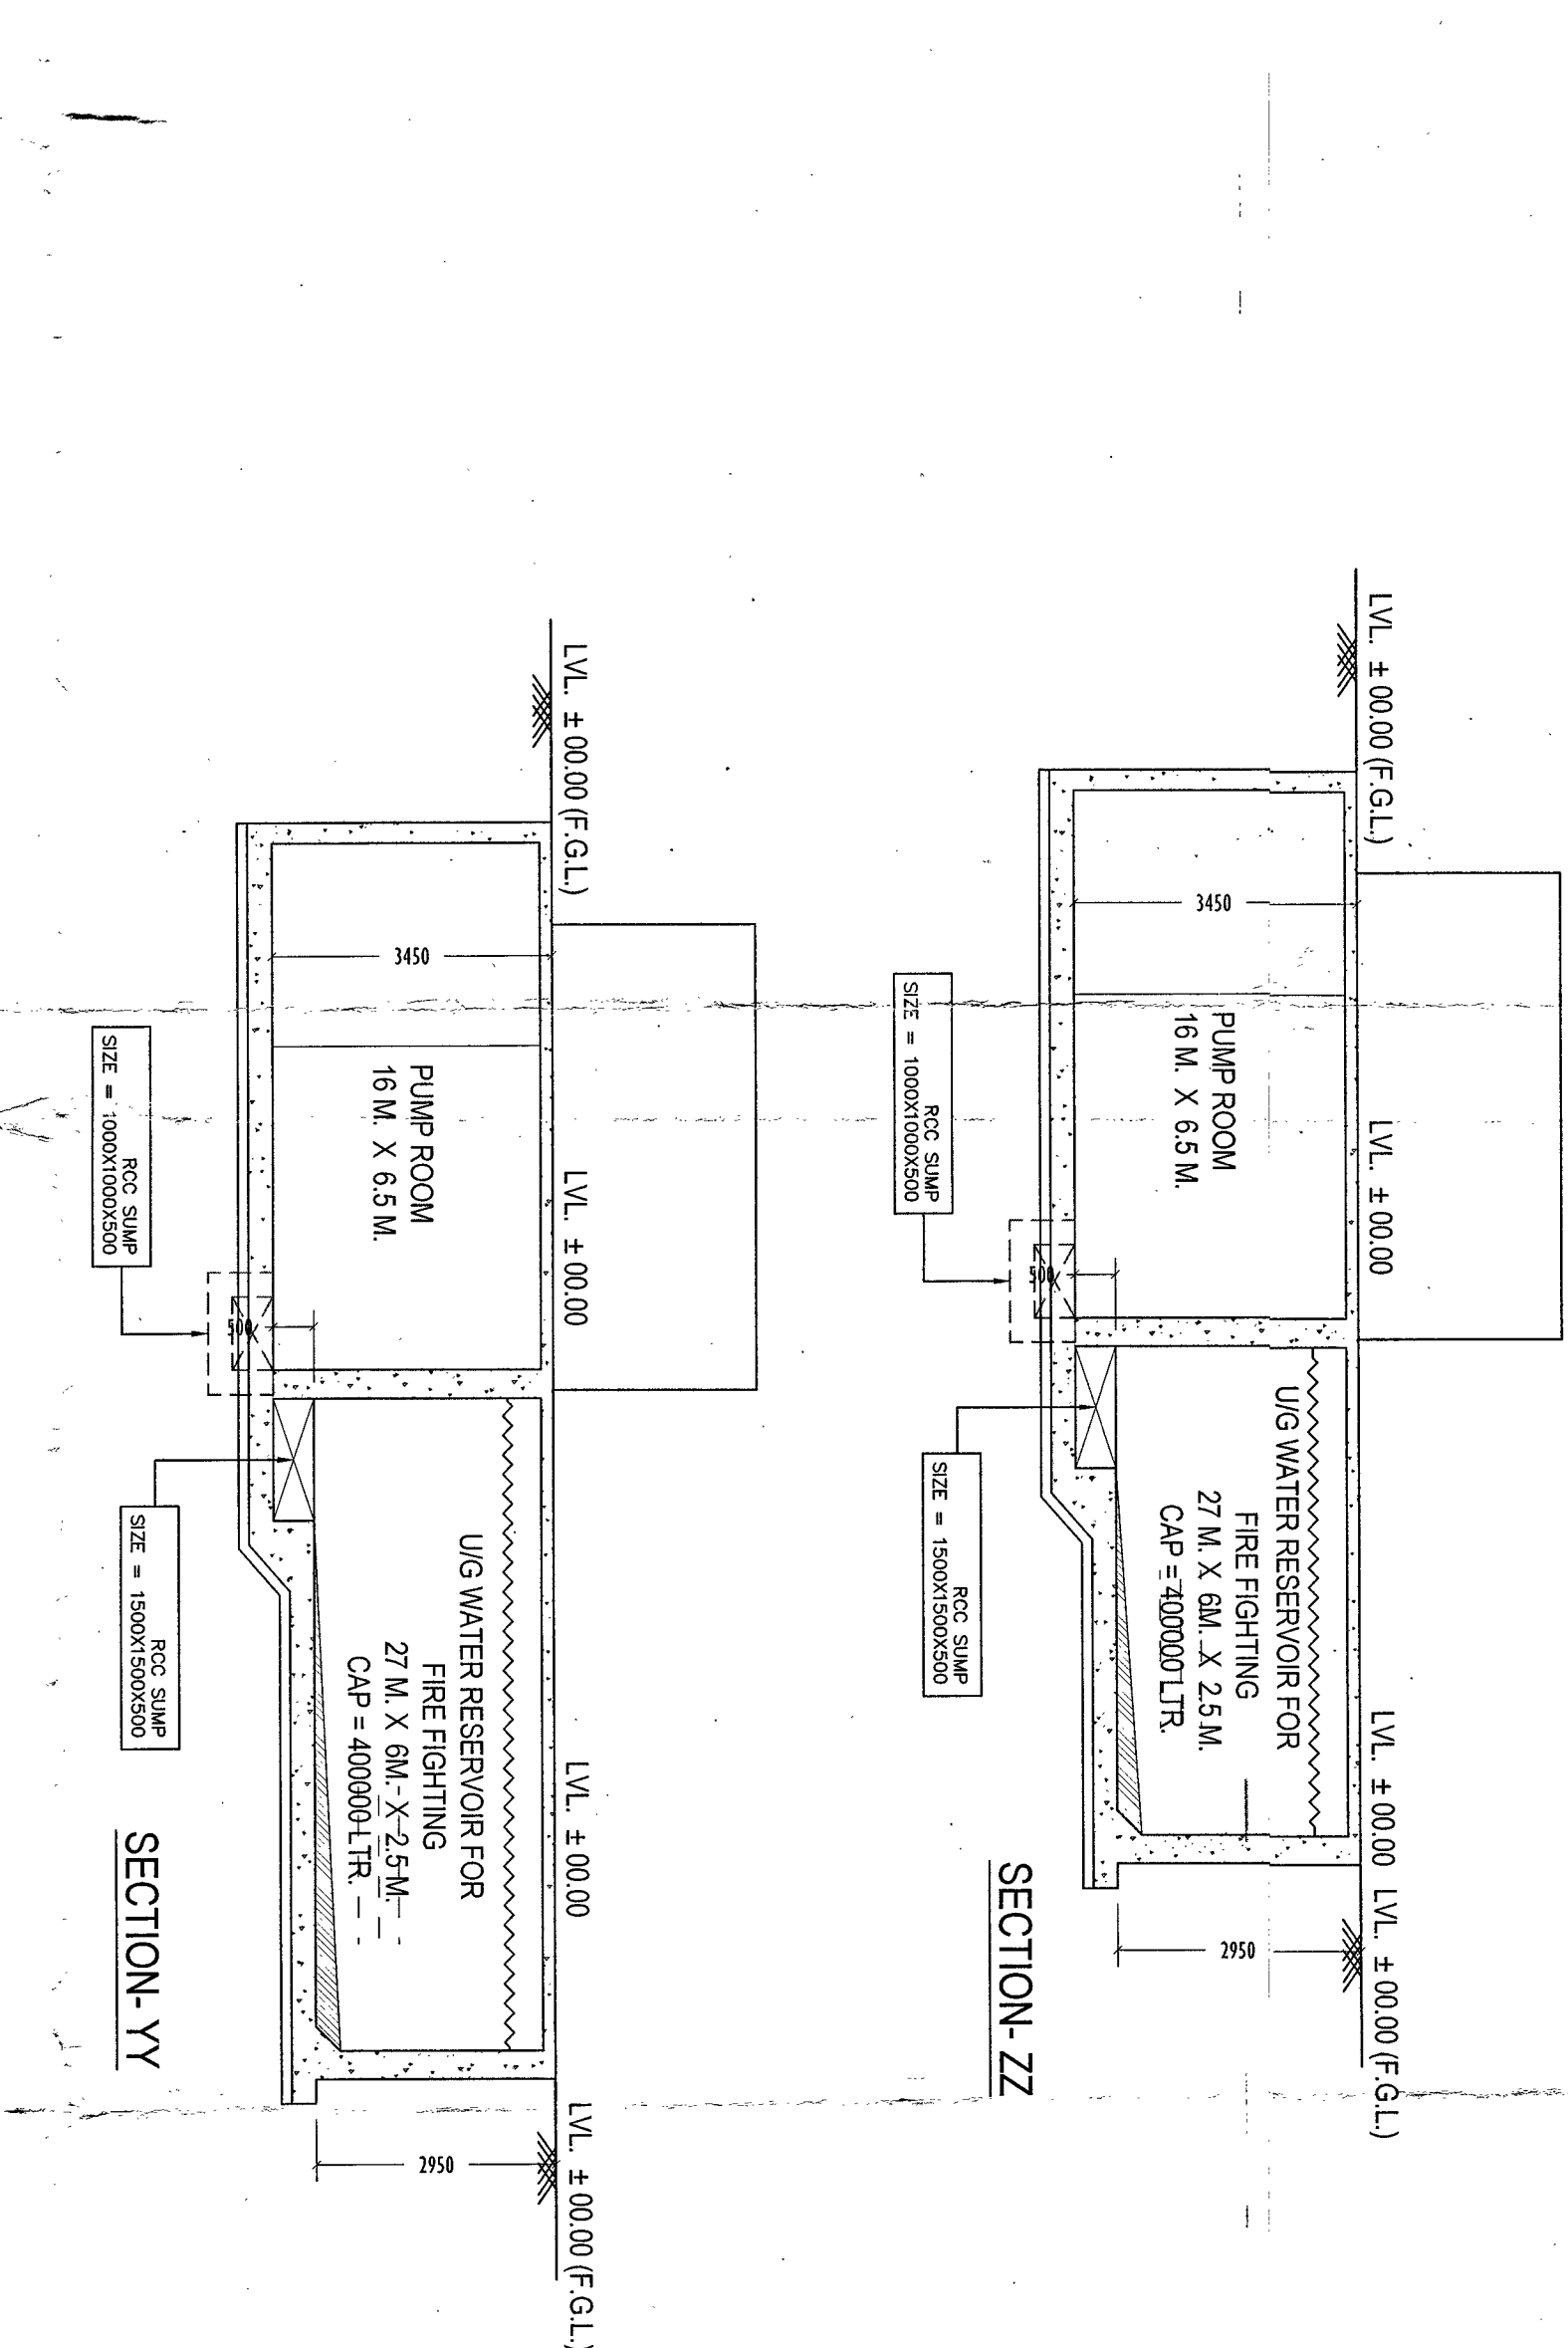
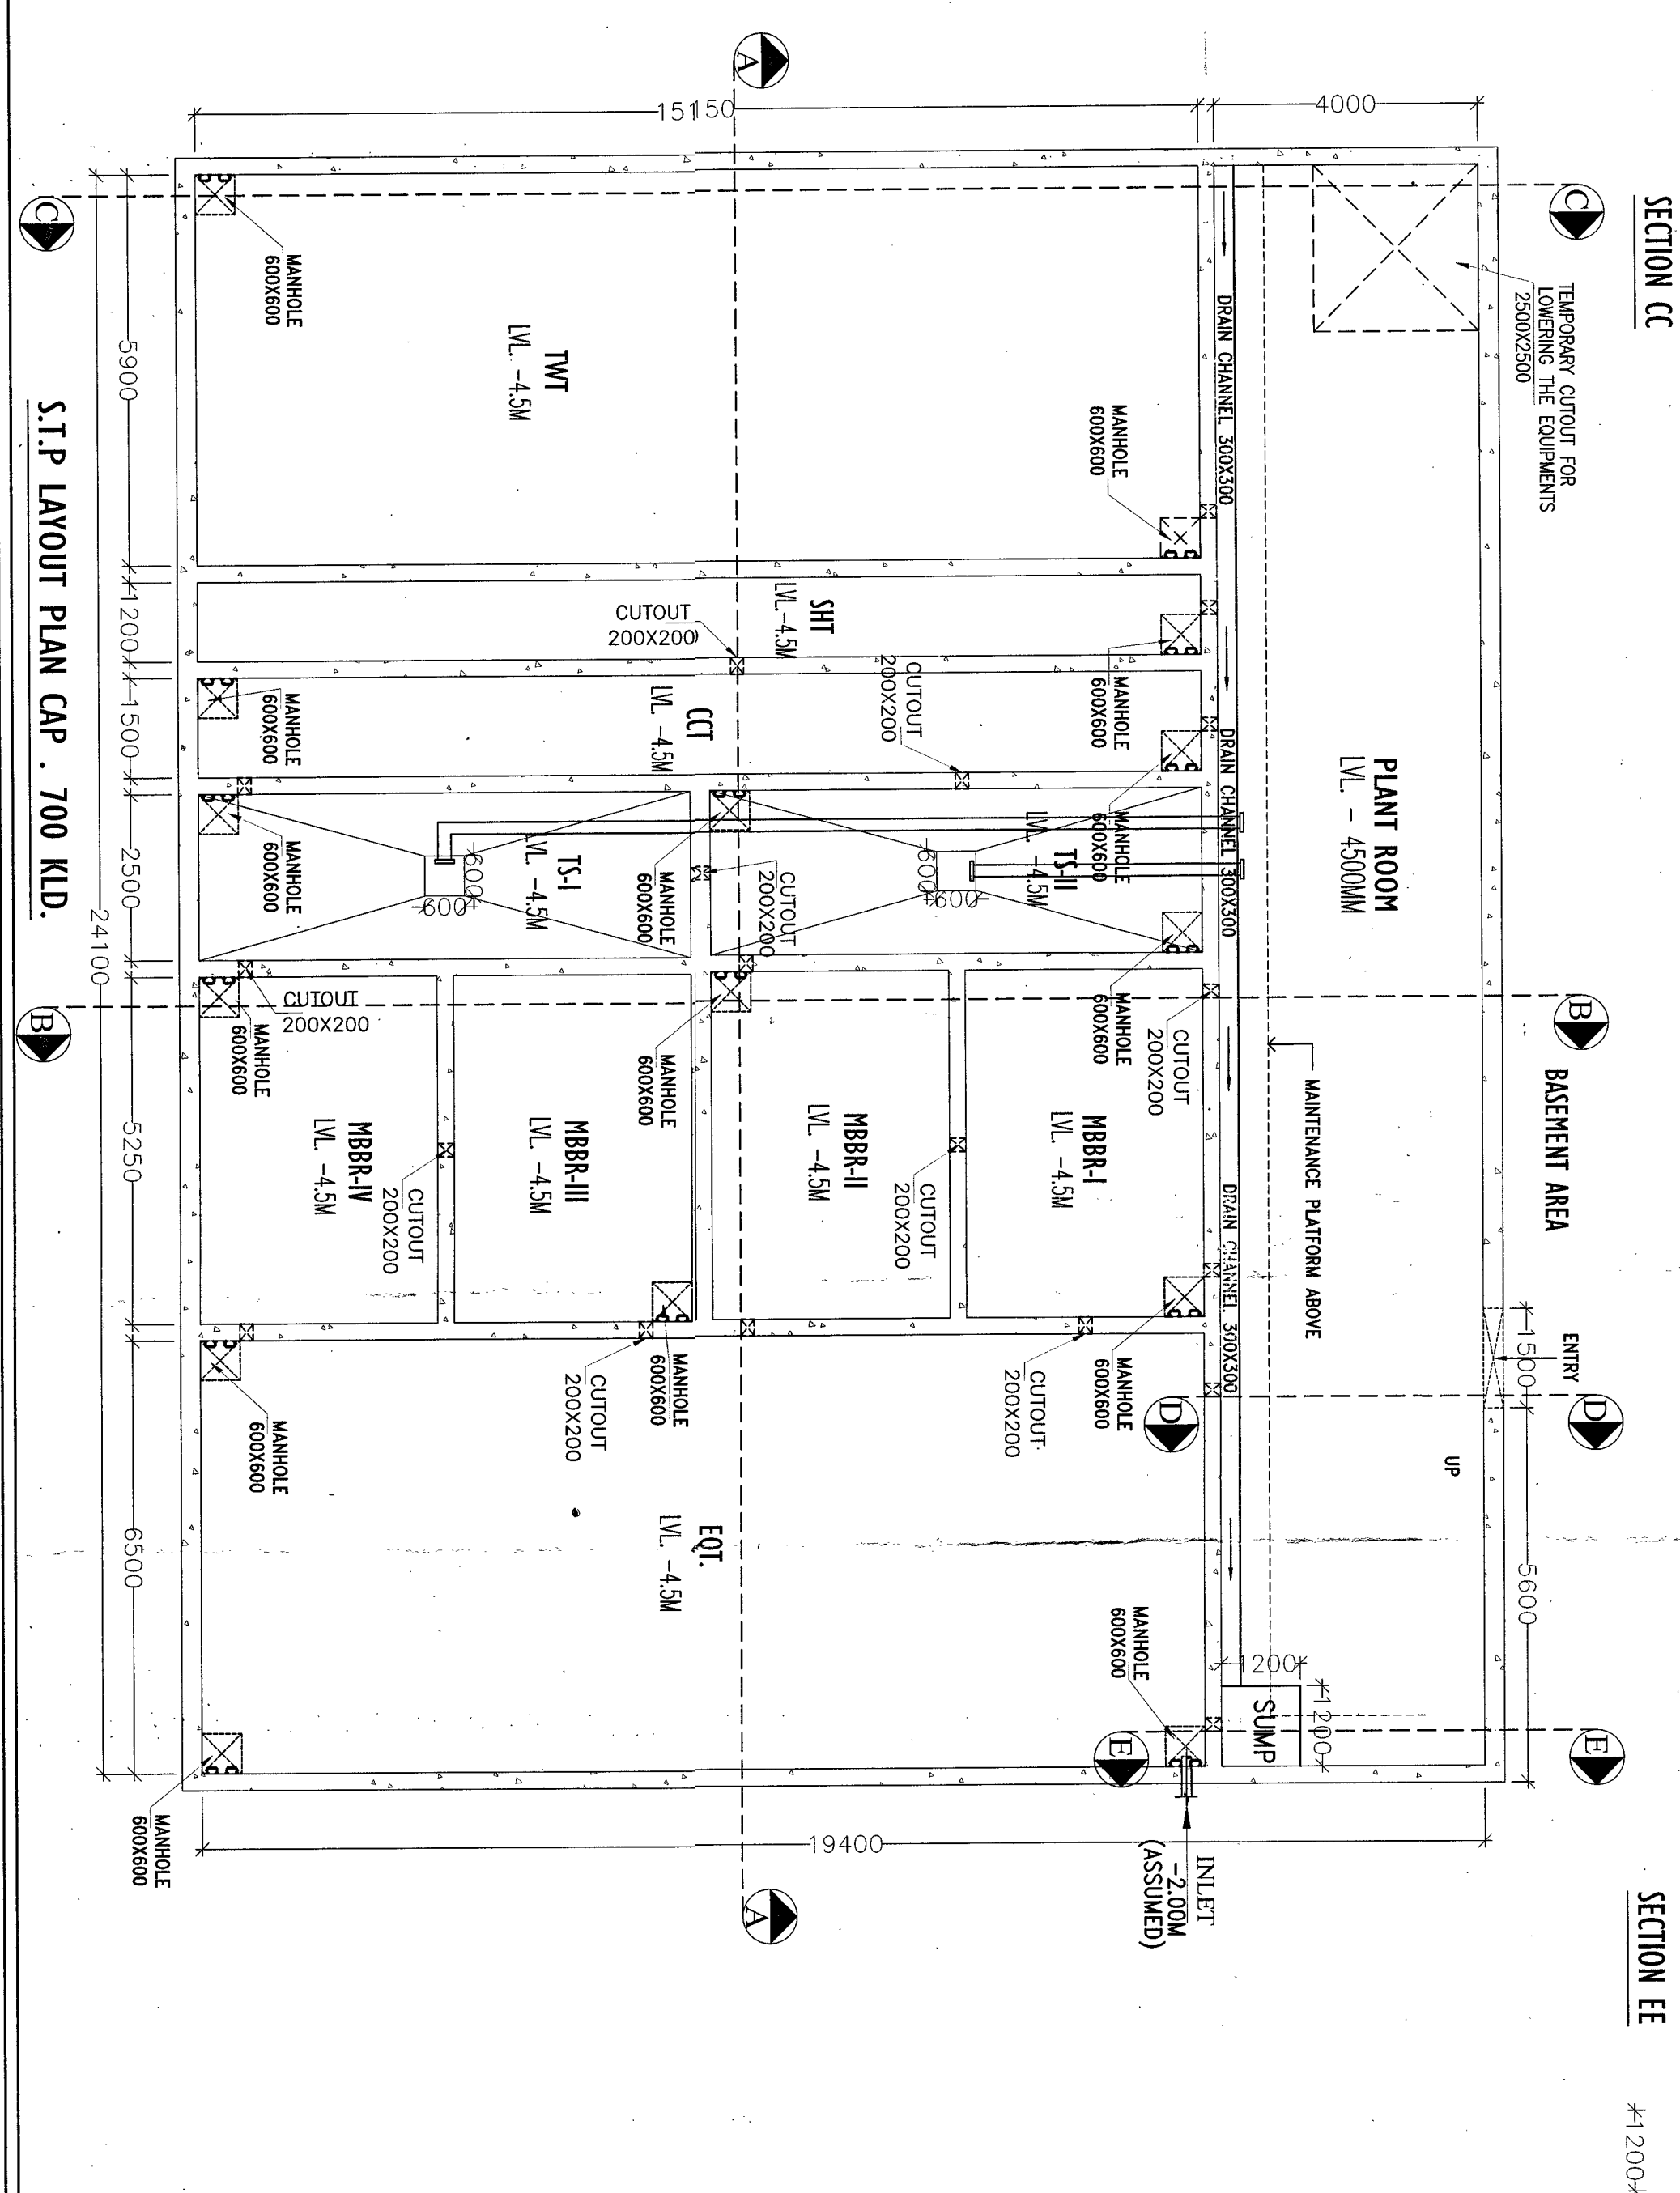
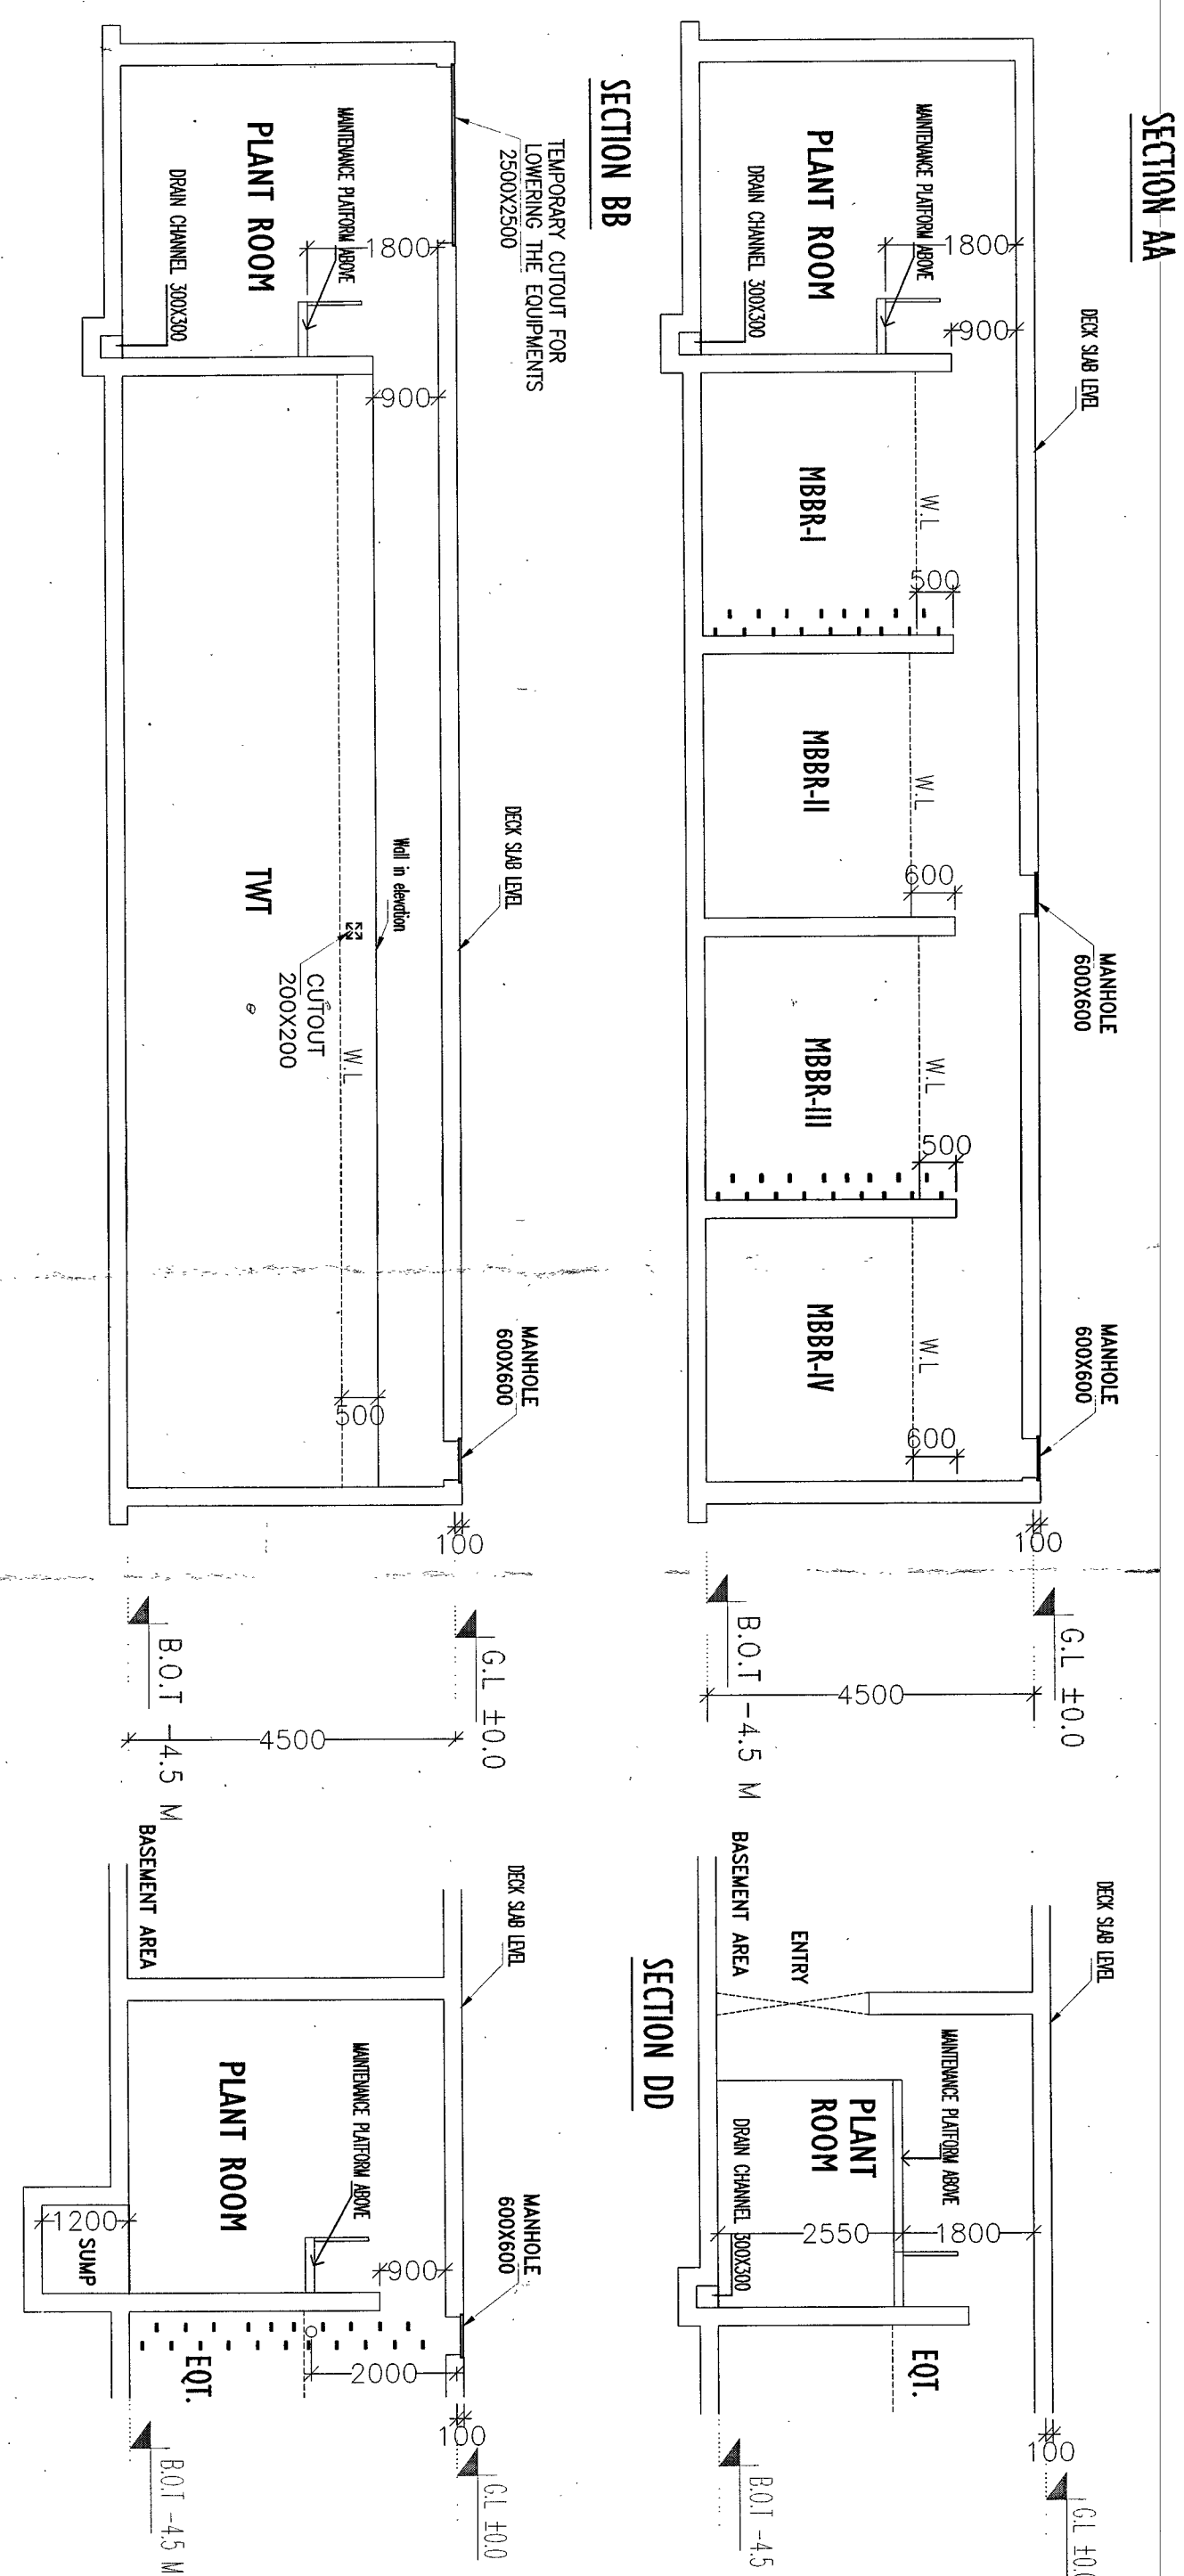
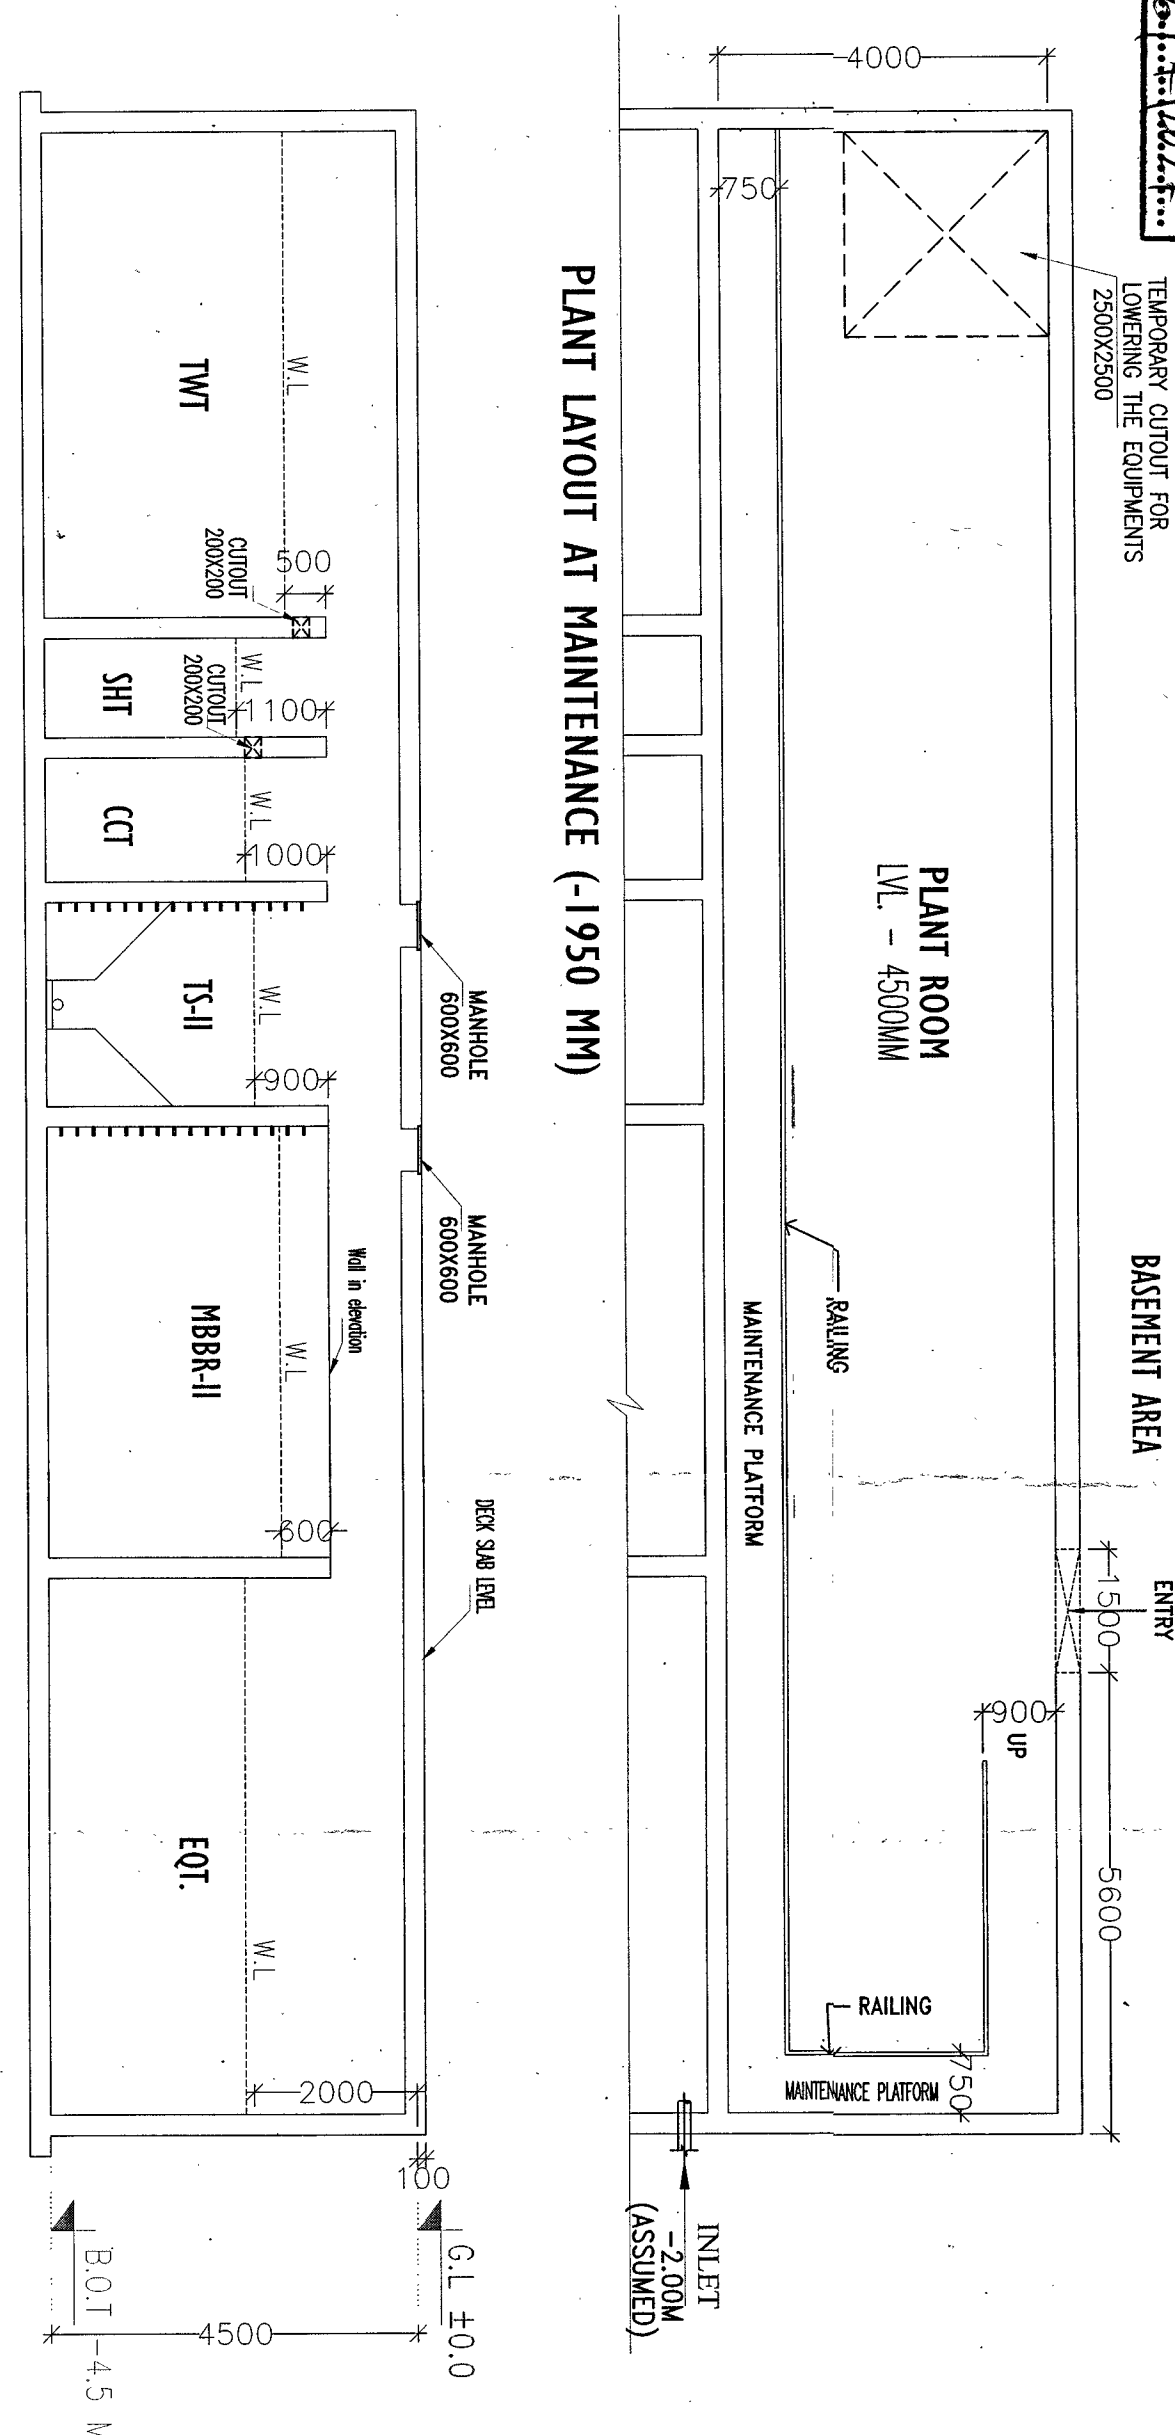


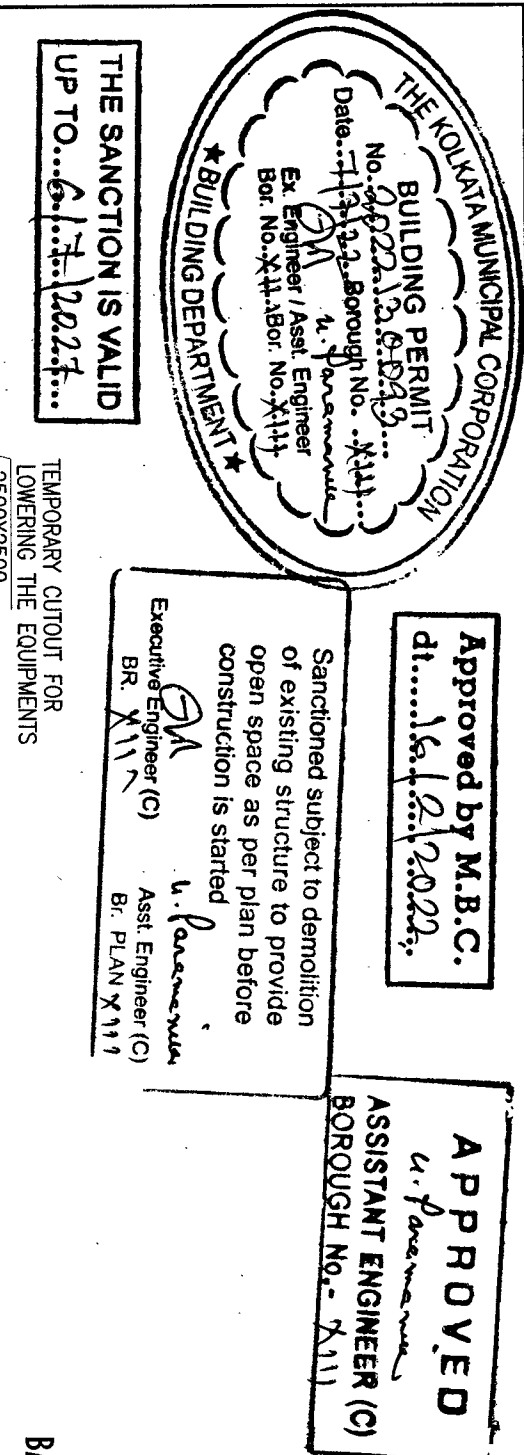

UNDERSIGNED HAS INSPECTED THE SITE AND CARRIED OUT SOIL INVESTIGATION THEREON. IT IS CERTIFIED THAT THE EXISTING SOIL OF THE SITE IS ABLE TO CARRY THE LOAD COMING FROM THE PROPOSED CONSTRUCTION AND THE FOUNDATION SYSTEM PROPOSED HEREIN IS SAFE & STABLE IN ALL RESPECT FROM GEO-TECHNICAL POINT OF VIEW.

SIGN OF GDO-TECHNICAL ENGINEER
PRASANTA KUMAR GHOSH (GT/1/6)

I HAVE REVIEWED / CHECKED THE STRUCTURAL DRAWING AND DESIGN DETAILS OF THIS PROJECT WHICH HAS BEEN DONE COMPLYING RELEVANT IS CODE INCLUDING SEISMIC AND THE NATIONAL BUILDING CODE. CERTIFY THAT THE STRUCTURE WILL BE SAFE & STABLE AGAINST ALL VERTICAL AND LATERAL LOADS AND WILL BE FIT FOR HABITABLE USE.

Utpal Santra
 UTPAL SANTRA
 B.C.E.M.C.E. (STRUCT)
 F.I.E., P12/2601
 IAC Engineering Structural Analysis
 E.S.R. - 11/2410
 SIGN. OF STRUCTURAL REVIEWER
 UTPAL SANTRA (ESR-11/56/10)

THE STRUCTURE DESIGN & DRAWING OF BOTH FOUNDATION & SUPER-STRUCTURE OF THE BUILDING AT PREMISES NO. 260 MUTHAI GUPTA ROAD, KOLKATA 700006, WARD NO.122, BOROHOUGH NO.XI/PS, BEHALA, HAVE BEEN MADE BY MR CONSIDERING ALL THE POSSIBLE LOADS INCLUDING THE SEISMIC LOAD AS PER THE NATIONAL BUILDING CODE OF INDIA & CERTIFIED THAT IT IS SAFE & STABLE IN ALL RESPECTS. TESTING REPORT HAS BEEN DONE BY MR.PRADESAVA KUDMAR GHOSE OF GARDON THE RECOMMENDATION OF SOIL TEST REPORT HAS CONSIDERED DURING STRUCTURAL CALCULATION.

SIGN OF STRUCTURAL ENGINEER
ANKIT AGARWALA (ESE/172)

I/WE DO HEREBY DECLARE WITH FULL RESPONSIBILITY THAT I/WE SHALL ENGAGE ARCHITECT & E.S.E. DURING THE CONSTRUCTION OF THIS PROJECT AND WE WILL BE RESPONSIBLE FOR THE DESIGN AND SUPERVISION OF THE BUILDING (AS PER A PLAIN K.M.C AUTHORITY) WILL NOT BE RESPONSIBLE FOR STRUCTURAL STABILITY OF THE BUILDING AND ADDRESS SPECIFICATIONS IF ANY SUBMITTED DOCUMENTS ARE POIN TO BE FAXED. THE K.M.C. AUTHORITY WILL REVEAL THE SANCTION PLAN THE CHARACTER OF LAND IS BLASTU THE CONSTRUCTION OF WATER RESERVOIR AND SERVICE TANK WILL BE UNDERTAKEN UNDER THE GUIDANCE OF S.E.S. AUTHORITY. THE LOCATION OF THE PLOT IS SHOWN IN THE ATTACHED MAP. THE SPATIAL DISTRIBUTION OF THE SITE THE PLOT IS DETERMINED BY MR.

Methin Projects Ltd.

Authorized Signatory
SIGN. OF OWNER
RABINDRA JHA
(AUTHORISED SIGNATORY)
OF MERLIN PROJECTS LTD.
PVC WIRES & CABLES PVT. LTD. &
OTHERS 81 COMPANY

I CERTIFIED WITH FULL RESPONSIBILITY THAT THE BUILDING PLAN HAS BEEN DRAWN AS PER PROVISION OF K.M.C. BUILDING RULES 2005 AS AMENDED FROM TIME TO TIME AND THE SITE CONDITION INCLUDING WIDTH TO THE ADJOINING ROAD (10.10 M.) COMPARES WITH THE PLAN, WHICH HAS BEEN DRAWN AND ISSUED. THERE IS A BUILDING SITE ON A PLOT OF PLANNED AREA OF 10.10 M. X 10.10 M. THE BUILDING AREA OF 10.10 M. X 10.10 M. OF U.C. WATER TANK AND SEWAGE TANK WILL BE COMPLETED BEFORE STARTING OF BUILDING FOUNDATION WORK.

Endr K. B.
SIGN. OF ARCHITECT
SUBIR KUMAR BASU
(C.A/78/4375)

PROPOSED 4 NO. G+20 STORED (65 m), 1 NO. G+18 STORED (58.9 m), 1 NO. Bt-G+4P+16 STORED (65 m), AND 4 STORED ASSEMBLY (18.850 m). BUILDING IN RESIDENTIAL COMPLEX A, 260 MUTTIAL GIPIA ROAD, KOLKATA - 700008, WARD NO. - 122. BOROUGH NO. - XIII, P.S. - BEHALA.

SHEET TITLE - STP & UGWR

ARCHITECT

Subir Kumar Basu

CONSULTING ARCHITECTS & ENGINEERS

4, BROAD STREET
KOLKATA-700019

DEALT BY: S.DASGUPTA	SCALE: 1:100	DRAWING NO.
-------------------------	-----------------	-------------

1	2	
---	---	---	---	---	---	---	---	---	----	----	-----	-----	

CHECKED BY
T.K.SAHA

SP. VAWP

PARTY'S COPY

RESIDENTIAL BUILDING

DEVON WOULD BE A RESOLUTION

*CONSTRUCTION SITE SHALL BE MAINTAINED TO PREVENT MOSQUITO BREEDING. IS REQUIRED TO MAINTAIN THE SITE IN A MANNER SO THAT ALL WATER COLLECTIONS PARTICULARLY LIFE WELLS, VES, BASEMENT CISTERNS, ETC. ARE KEPT COVERED AND AS BUILT TO COMPLETELY TWICE & W/EAR

For any water pipe should be laid or discharged on Road or Footpath. Discharge on Road or Footpath should be subject to the sanction of the Engineer's Office and the sanction obtained before proceeding with the drainage work.

Before starting any Construction the site must conform with plans submitted and approved by the Engineer's Office. The validity of the written permission to execute the work is subject to the above conditions.

Available pump has to be provided i.e. pumping unfilled water for the distribution to the flushing cisterns and up from street building in case of water from street and in case of water from street.

Plan for Water Supply network should be submitted to the Office of the Engineer before starting the work. The validity of the written permission to execute the work is subject to the above conditions.

CONSTRUCTION SITE SHALL BE MAINTAINED FREE FROM MOSQUITO BREEDING. IS REQUIRED TO MAINTAIN THE SITE IN A MANNER SO THAT ALL WATER COLLECTIONS PARTICULARLY LIFE WELLS, VES, BASEMENT CISTERNS, ETC. ARE KEPT COVERED AND AS BUILT TO COMPLETELY TWICE & W/EAR

Non-Compliance of Building Code of Practice. The Engineer's Office will require fresh application for Sanction.

All Building Materials to be used in construction should conform to standards specified in the National Building Code of Practice.

Design of all Structural Elements should conform to Standards specified in the National Building Code of Practice.

CHECKED AND VERIFIED
A.E./O/S.A.E./O

20/08/2023
P.H. Khan
7 JUL 2023

Minimum water should be taken for the safety of the lives of the adjoining public and private property during construction.

Structural plan and design calculation is submitted to the Engineer's Office for approval. The Engineer's Office will require fresh application for Sanction. 