


**LOCATION PLAN OF SMT. TULTUL NANDI COMPRISED IN R.S. DAG NO.454,
R.S. KHATIAN NO. 400, L.R. KHATIAN NO.1816 OF MOUZA - SIRITY, J.L. NO.111,
R.S. NO.186 UNDER KMC (S.S.U.) WARD NO.125 BEING PREMISES NO.794
RAJA RAM MOHAN ROY ROAD, P.S. BEHALA, KOLKATA - 700041, DIST. 24-PGS.(S).**

RESIDENTIAL BUILDING HEIGHT-12.500 MTR. & BUILDING-G+III

SCALE= 1 : 4000

AREA OF LAND = 6 K - 8 Ch.- 00 SFT. SHOWN IN RED BORDER

LATITUDE -22.50
LONGITUDE-88.32

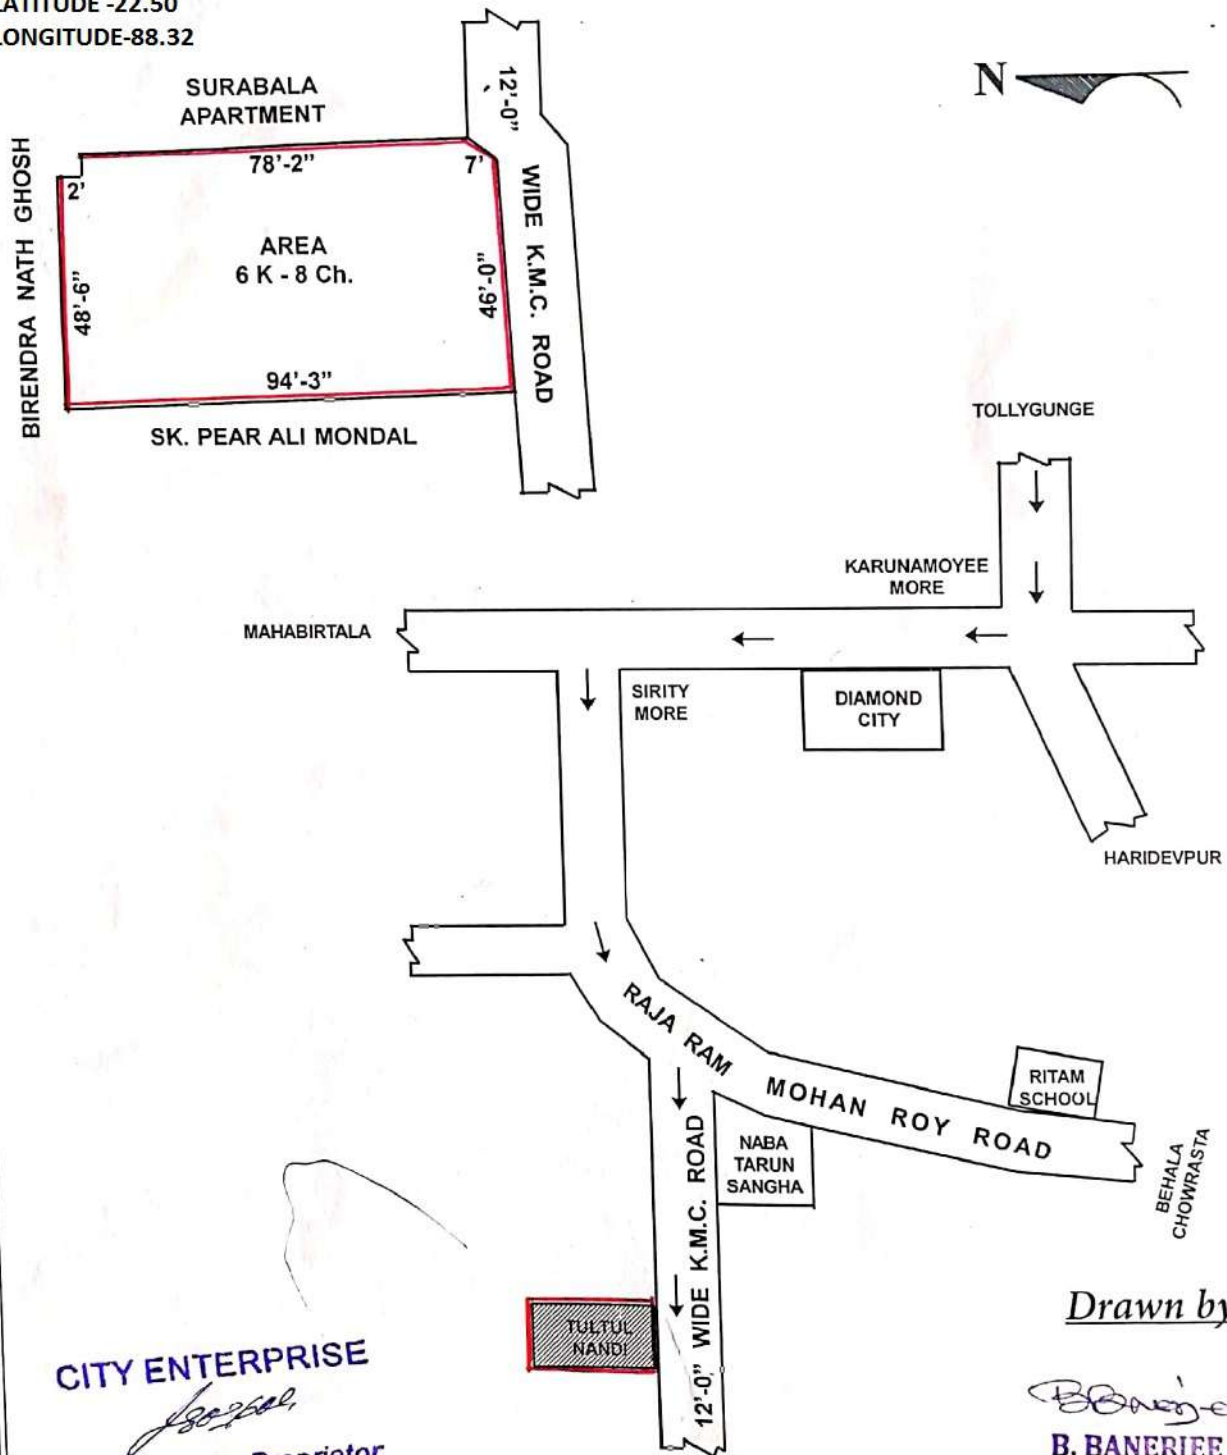

CITY ENTERPRISE

[Signature]
Proprietor
.....
SIGNATURE

Drawn by :-

[Signature]
B. BANERJEE
CIVIL SURVEYOR
Alipore Police Court
Reg. No.- 0741/09