



SITE PLAN OF PREMISES NO.- 2A, KABIR ROAD, KOLKATA- 700026,
WARD NO.-87, BOROUGH NO.-VIII, P.S.- TOLLYGUNGE.

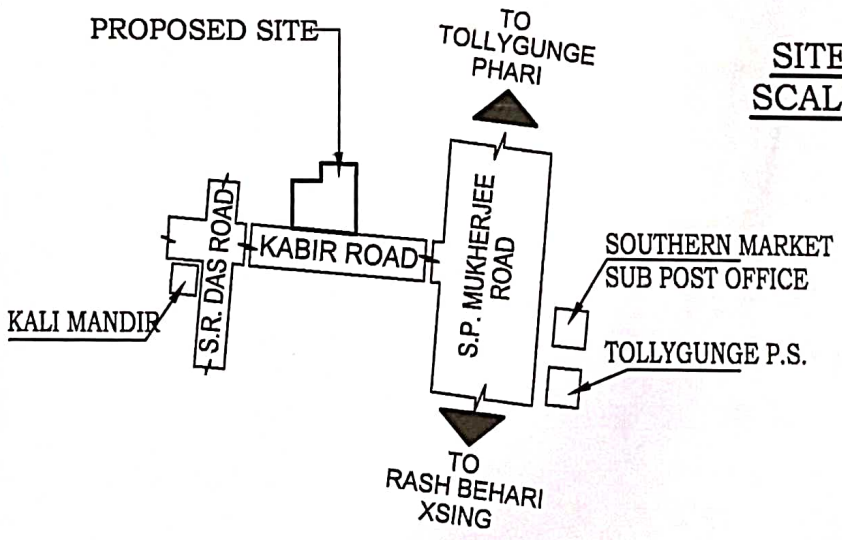

SITE PLAN
SCALE-1:300

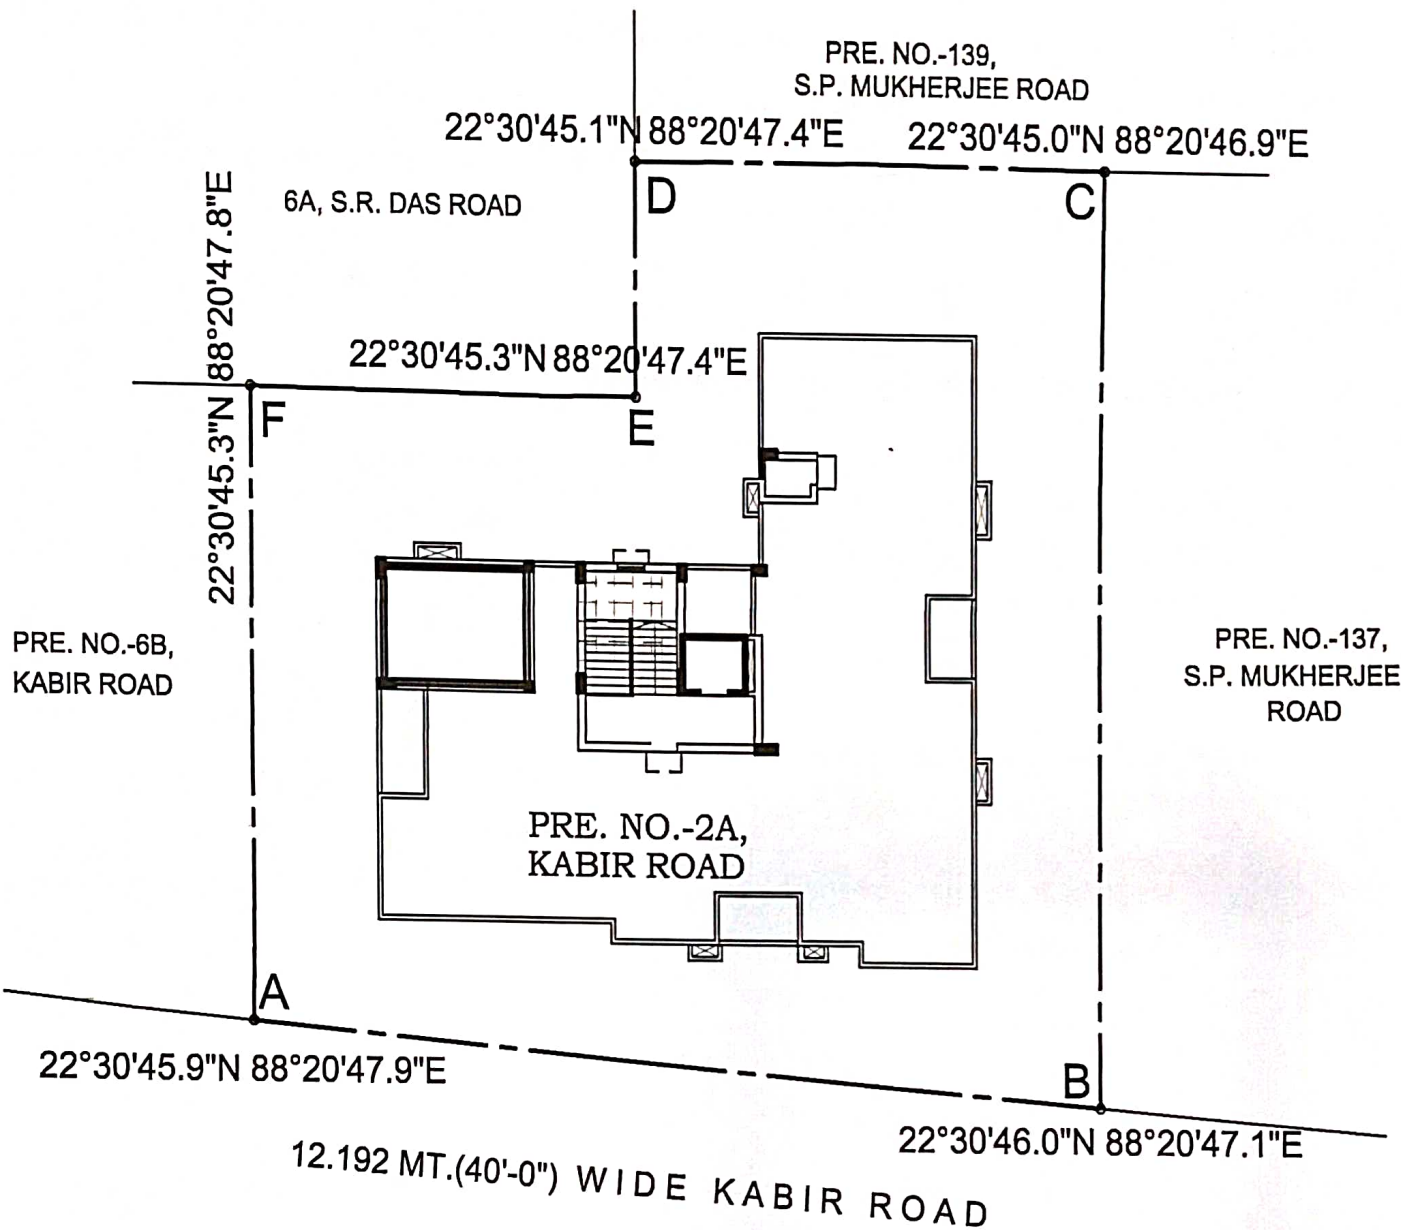

For Swastic Praniti Pvt. Ltd.



Director

LOCATION PLAN
SCALE-1:4000

