


PRODUCED BY AN AUTODESK EDUCATIONAL PRODUCT

PROPOSED PLAN FOR SEWAGE LINE CONNECTION OF G+IV
STORIED RESIDENTIAL BUILDING OF SRI DEBABRATA
GANGULY TO BE CONSTRUCTED AT R. S. PLOT NO. - 249
CORRESPONDING L. R. PLOT NO. - 246, L.R. KHATIAN NO. -
4537, UNDER MOUZA- ASANSOL, J.L. NO. - 35, P.S. -ASANSOL
(SOUTH), DIST- PASCHIM BURDWAN IN WARD NO. - 18(O) & 86
(N), BERING HOLDING NO. - 68/49, MOHISHILLA COLONY
UNDER ASANSOL MUNICIPAL CORPORATION.

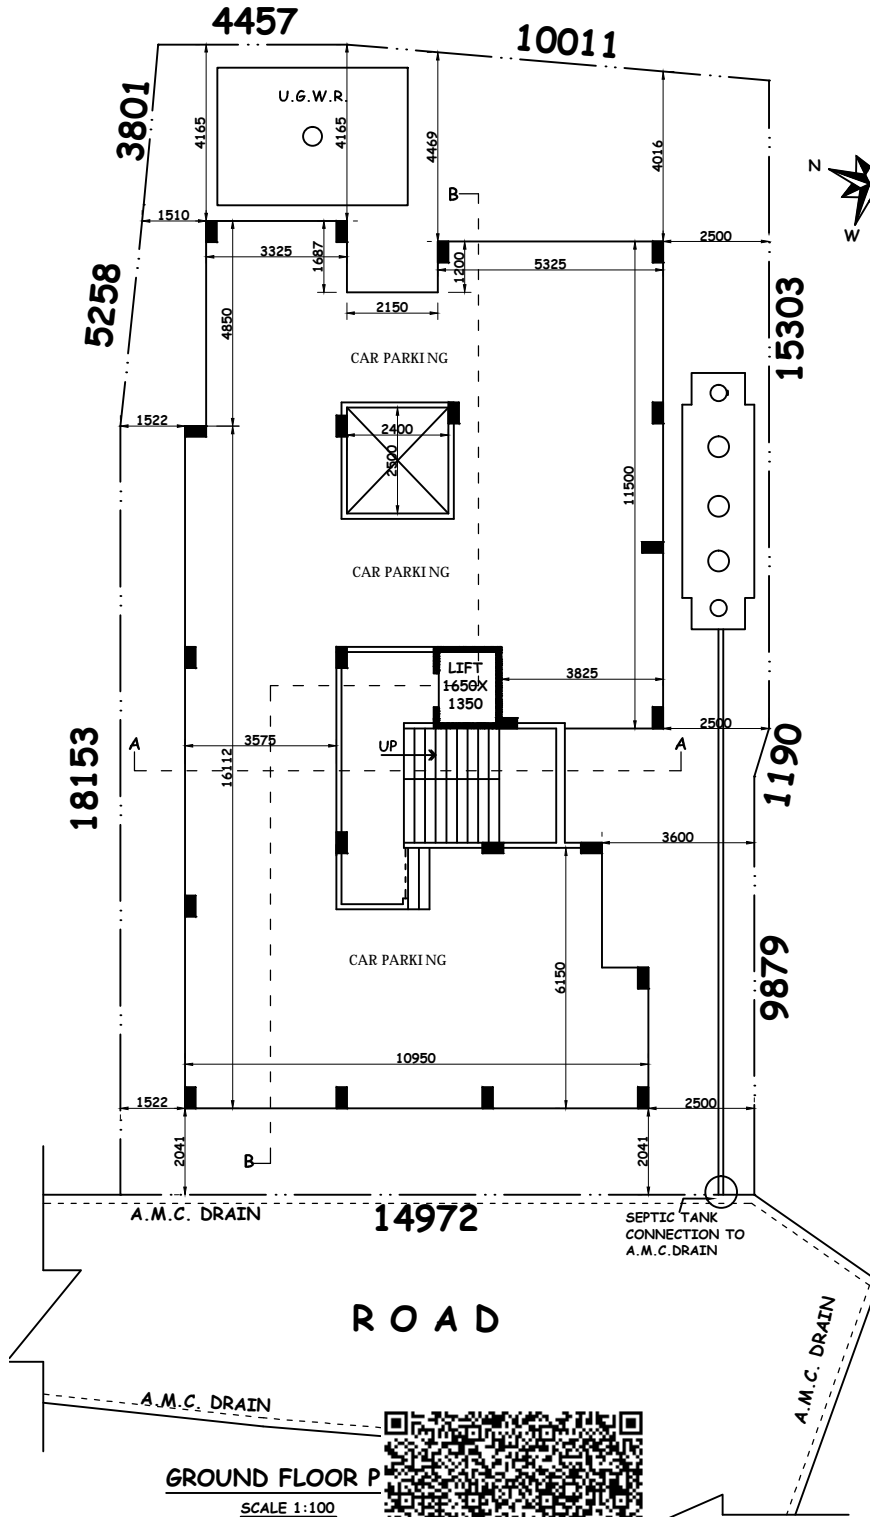

PRODUCED BY AN AUTODESK EDUCATIONAL PRODUCT

PRODUCED BY AN AUTODESK EDUCATIONAL PRODUCT

PRODUCED BY AN AUTODESK EDUCATIONAL PRODUCT