


Proposed Project at Premises No-34, Sadananda Road, Ward No-83, Borough-VIII, under Kolkata Municipal Corporation, P.S.-Kalighat, Kolkata-700026

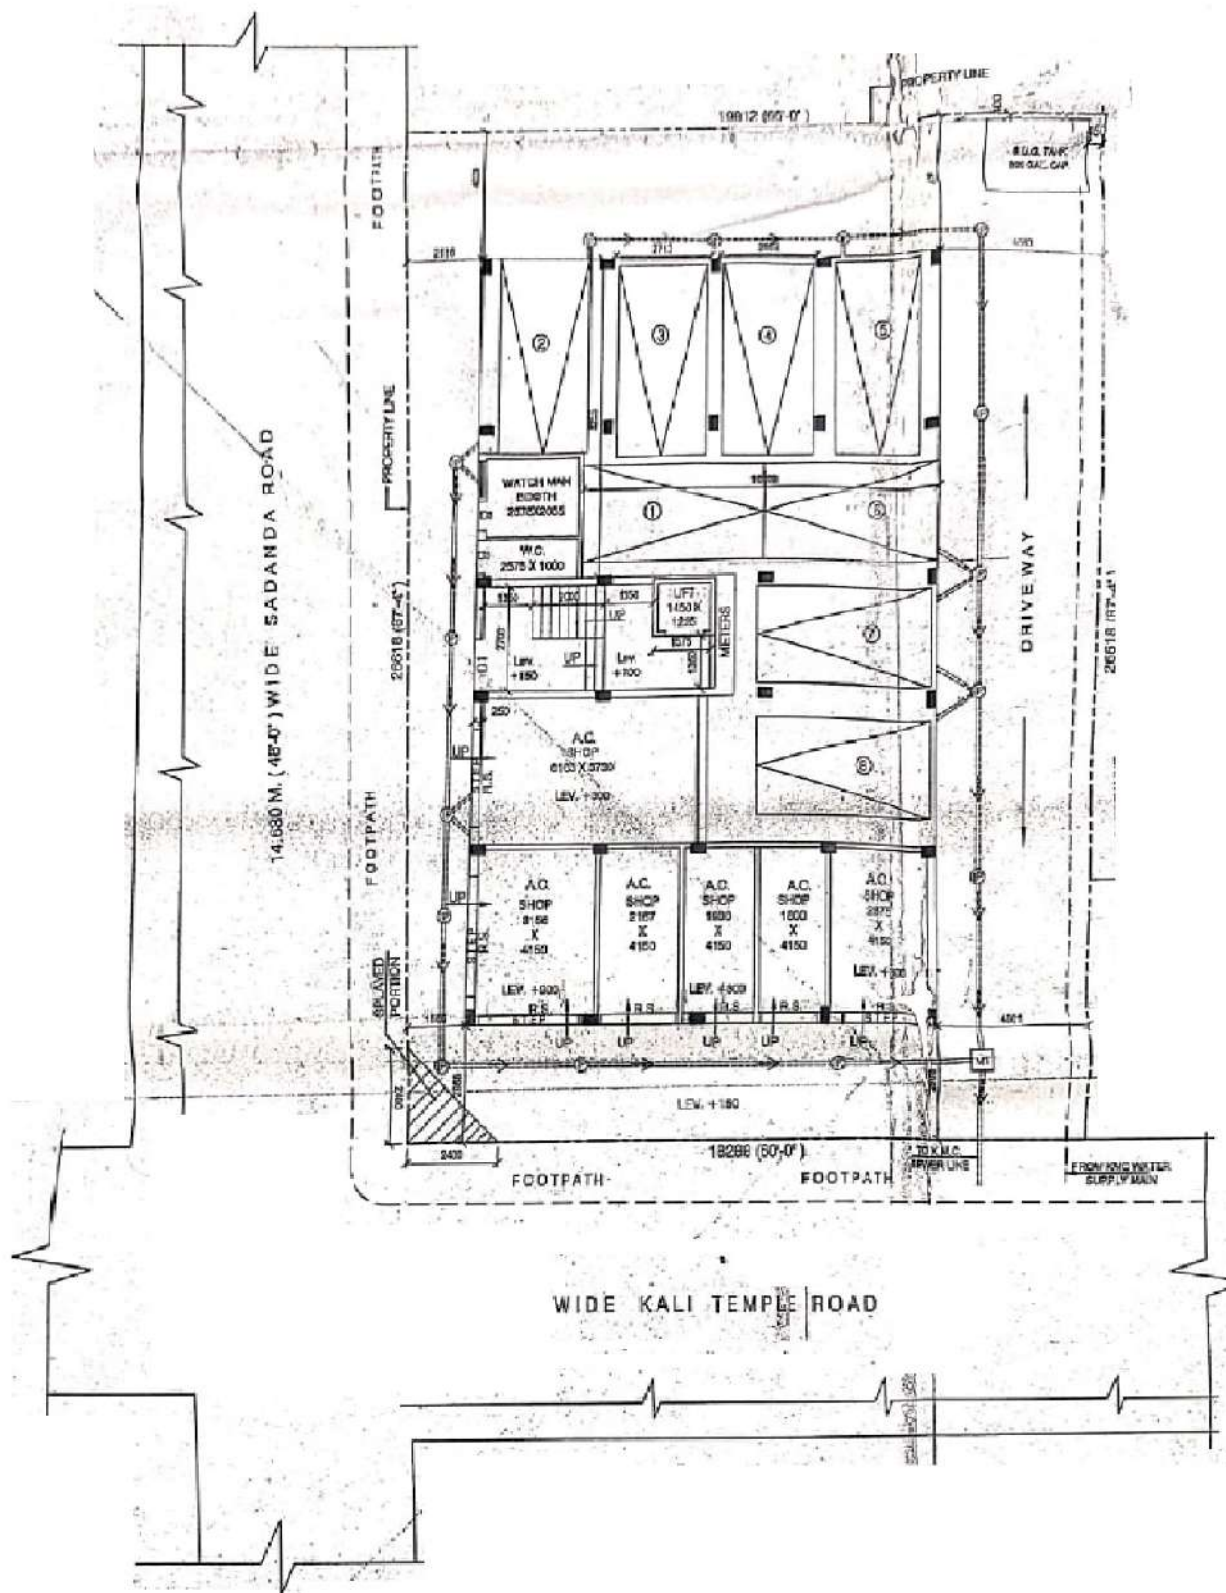

LATITUDE : 22.519255
LONGITUDE : 88.346125

Prabhat Saha

SIGNATURE OF OWNER