

AD CONSTRUCTION

P 19 CIT ROAD SCHEME VIII (M)

DEVELOPING House for all

KOLKATA 700067

LOCATION DETAILS OF THE PROJECT OF LAND DEDICATED FOR THE

Phone : 9836770322

9433112399


PROJECT DEVELOPMENT ALONG WITH ITS BOUNDARIES INCLUDING THE LATITUDE & LONGITUDE OF END POINT OF THE PROJECT

Ref.....

Date.....

DEVELOPER : A D COSTRUCTION

PROJECT: MOHAR KUNJA

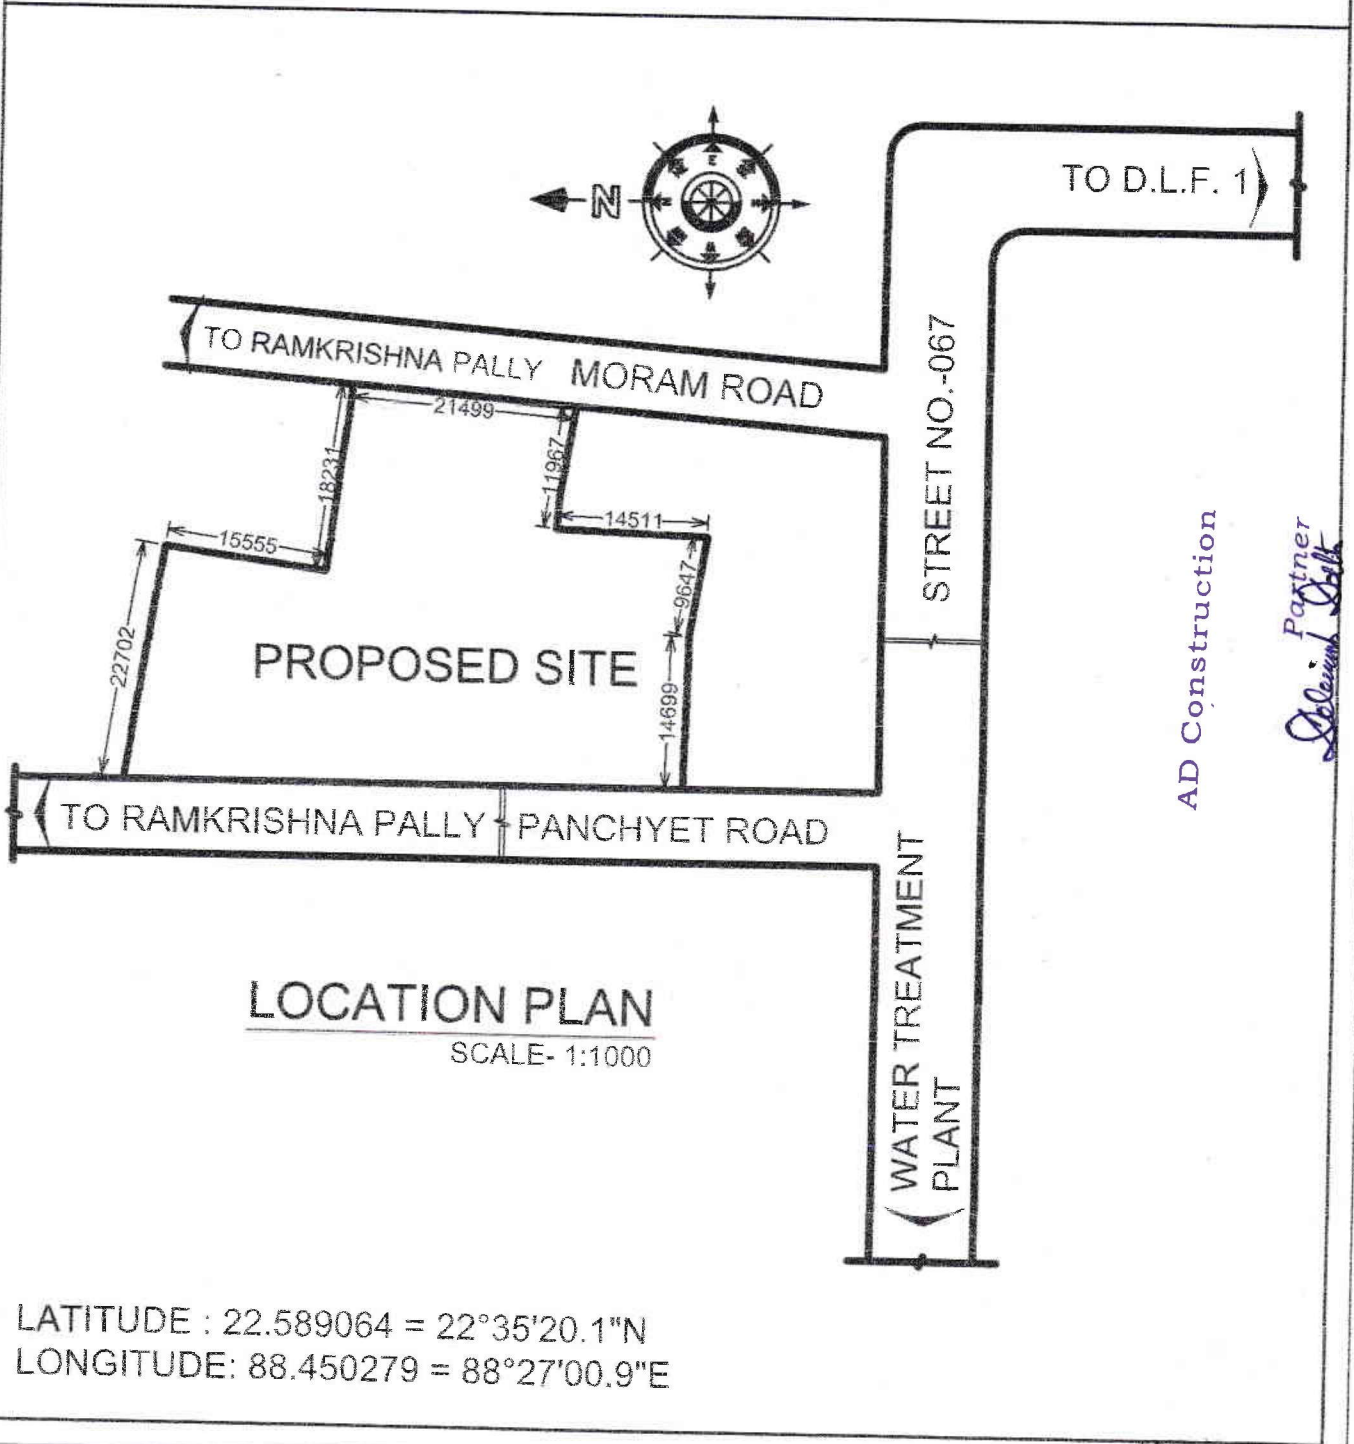

LOCATION PLAN

SCALE- 1:1000

LATITUDE : 22.589064 = 22°35'20.1"N

LONGITUDE: 88.450279 = 88°27'00.9"E