


**SITE PLAN FOR PROPOSED PLAN FOR B+G+3 STORIED BUILDING
OVER J.L NO-98, KHATIAN NO-1282,1283 & 5039,
PLOT NO- 57/15000 , AT KALIKAPUR MOUZA
WARD NO-12(14), HOLDING NO- 149/143/82 & 150/144/83/A
UNDER BOLPUR MUNICIPALITY.**

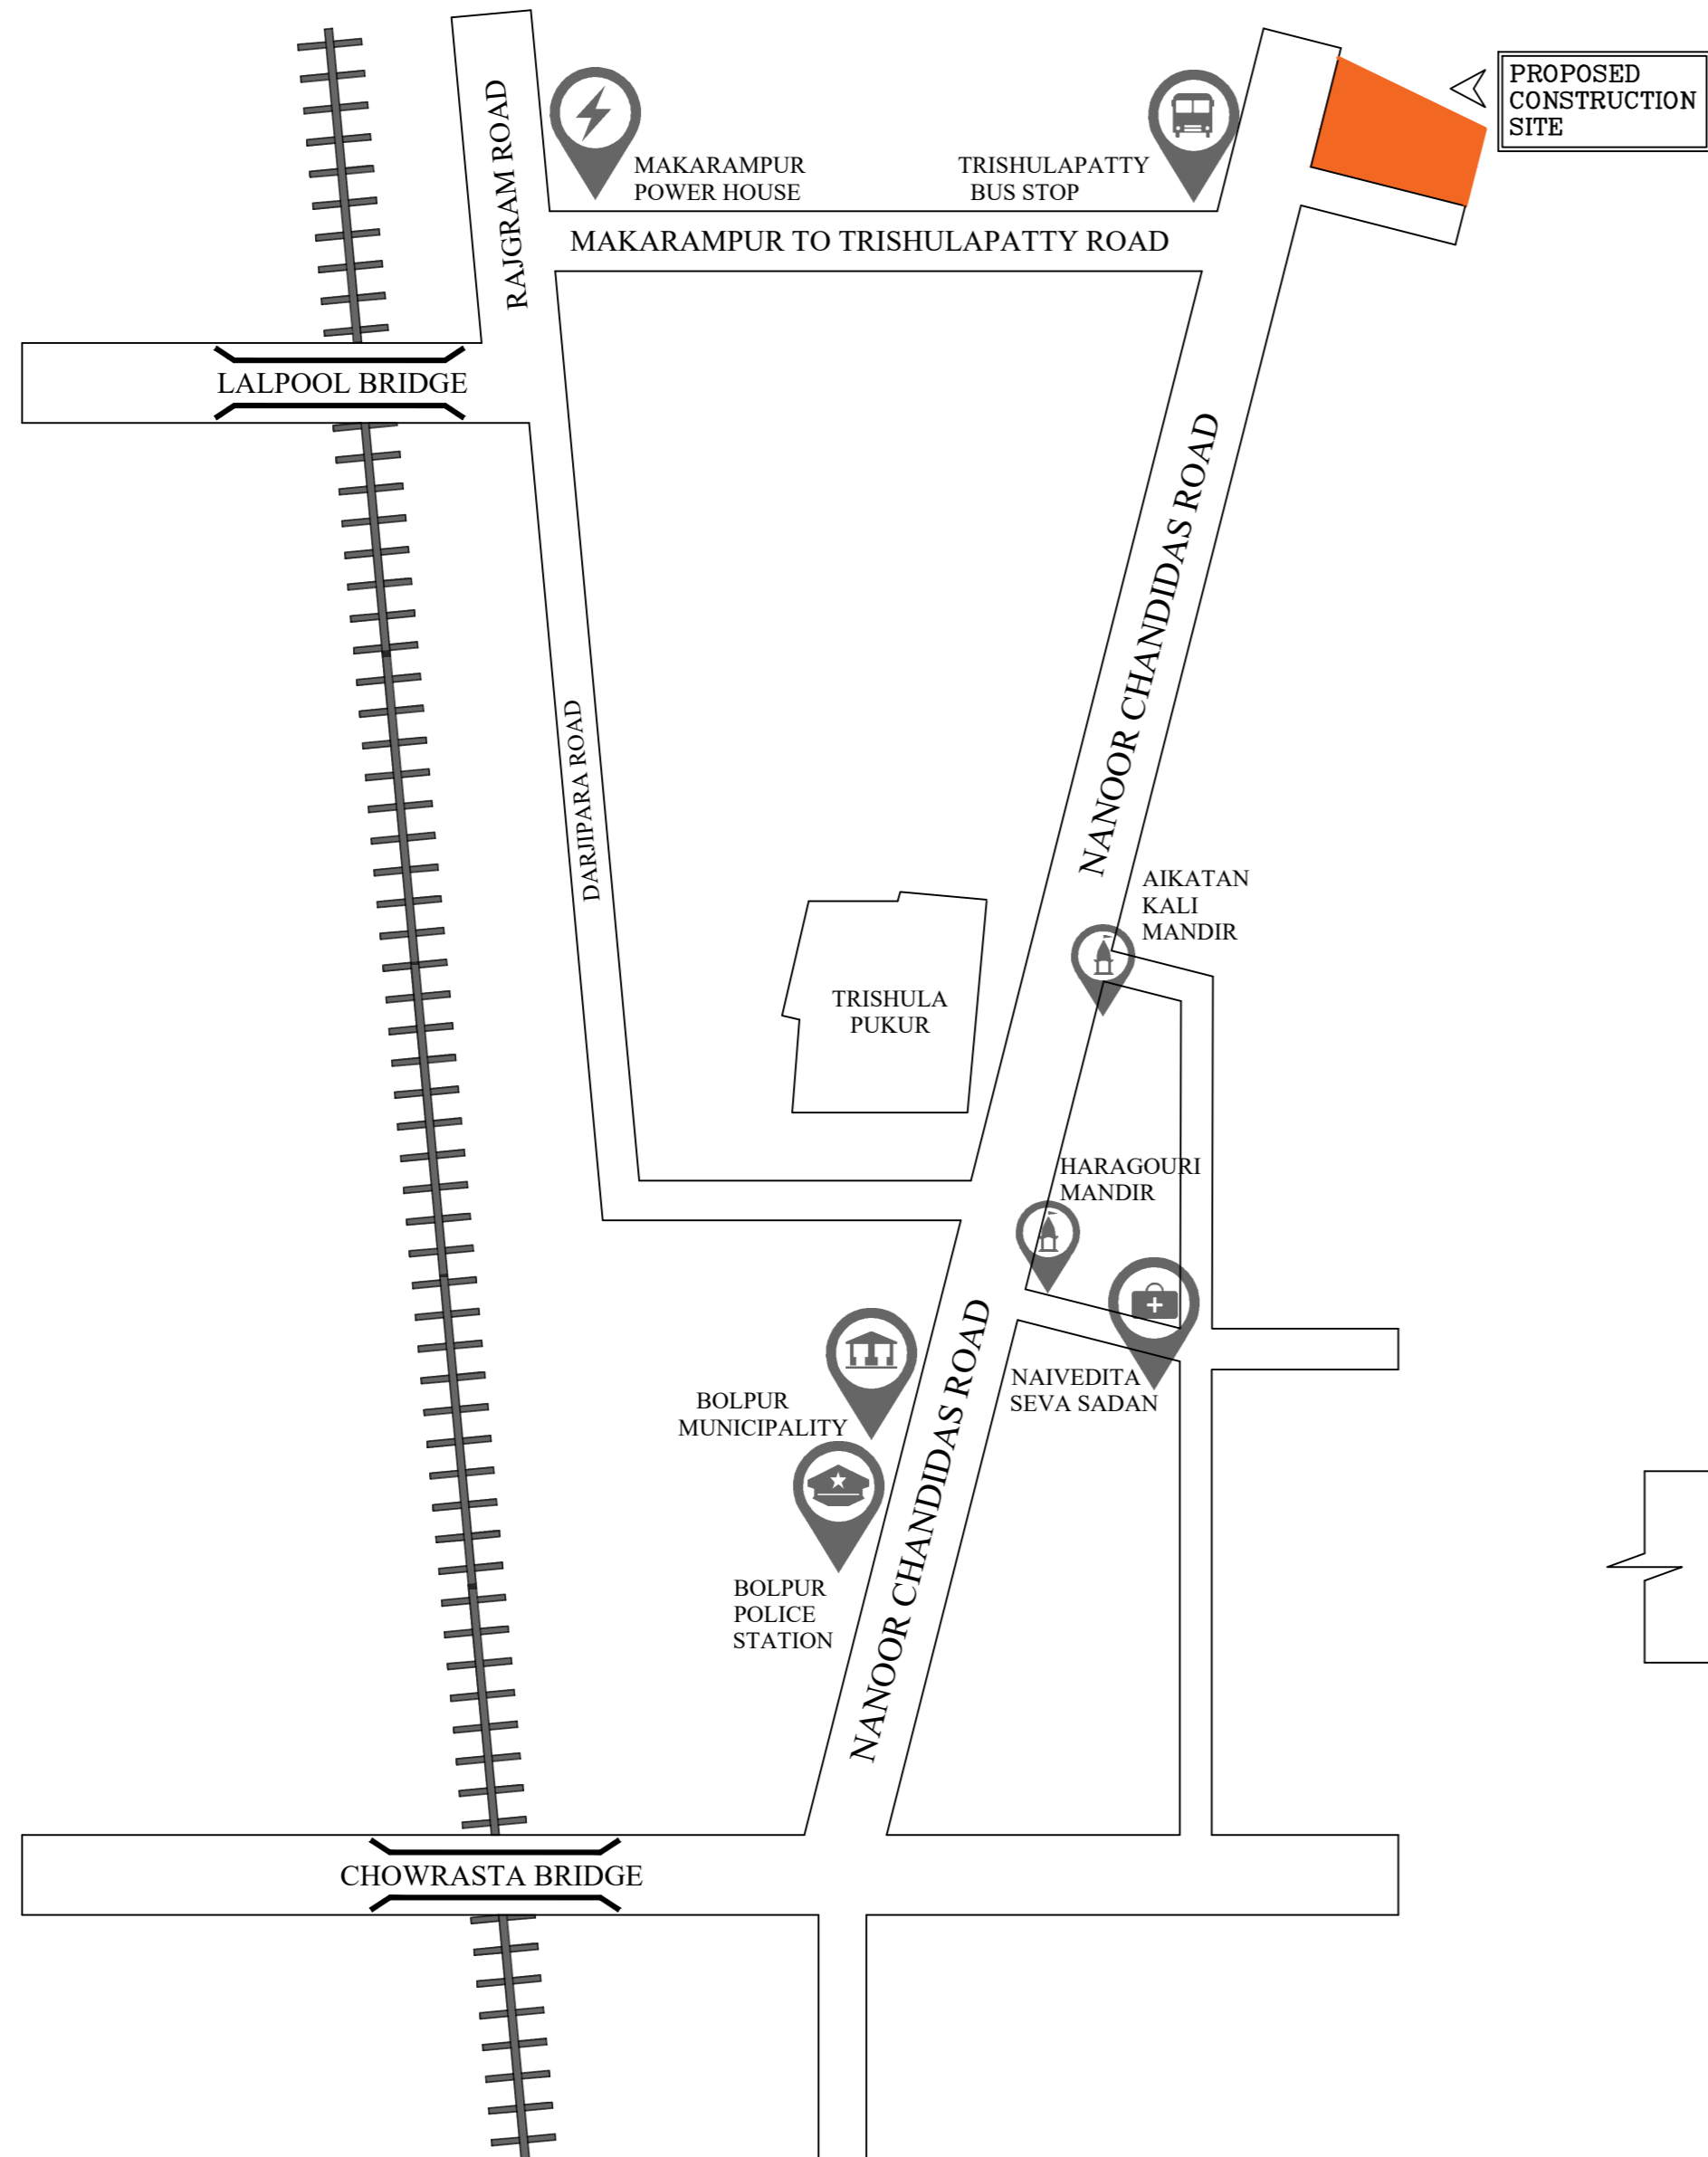

COORDINATE
LAT : 23.668574 N
LONG : 87.702014 E

