


**Proposed Project at Mouza-Duillya, J.L. No-35, R.S. Dag No-491, 506, 507, L.R. Dag No-495, 510, 511, L.R. Khatian No-9948, 9941, 9956, 9942, 9168, 9169, 9080, 9610, 9081, 9082, 9083, 9084, 9085, under Duillya Gram Panchayet, P.S.-Sankrail, District-Howrah**

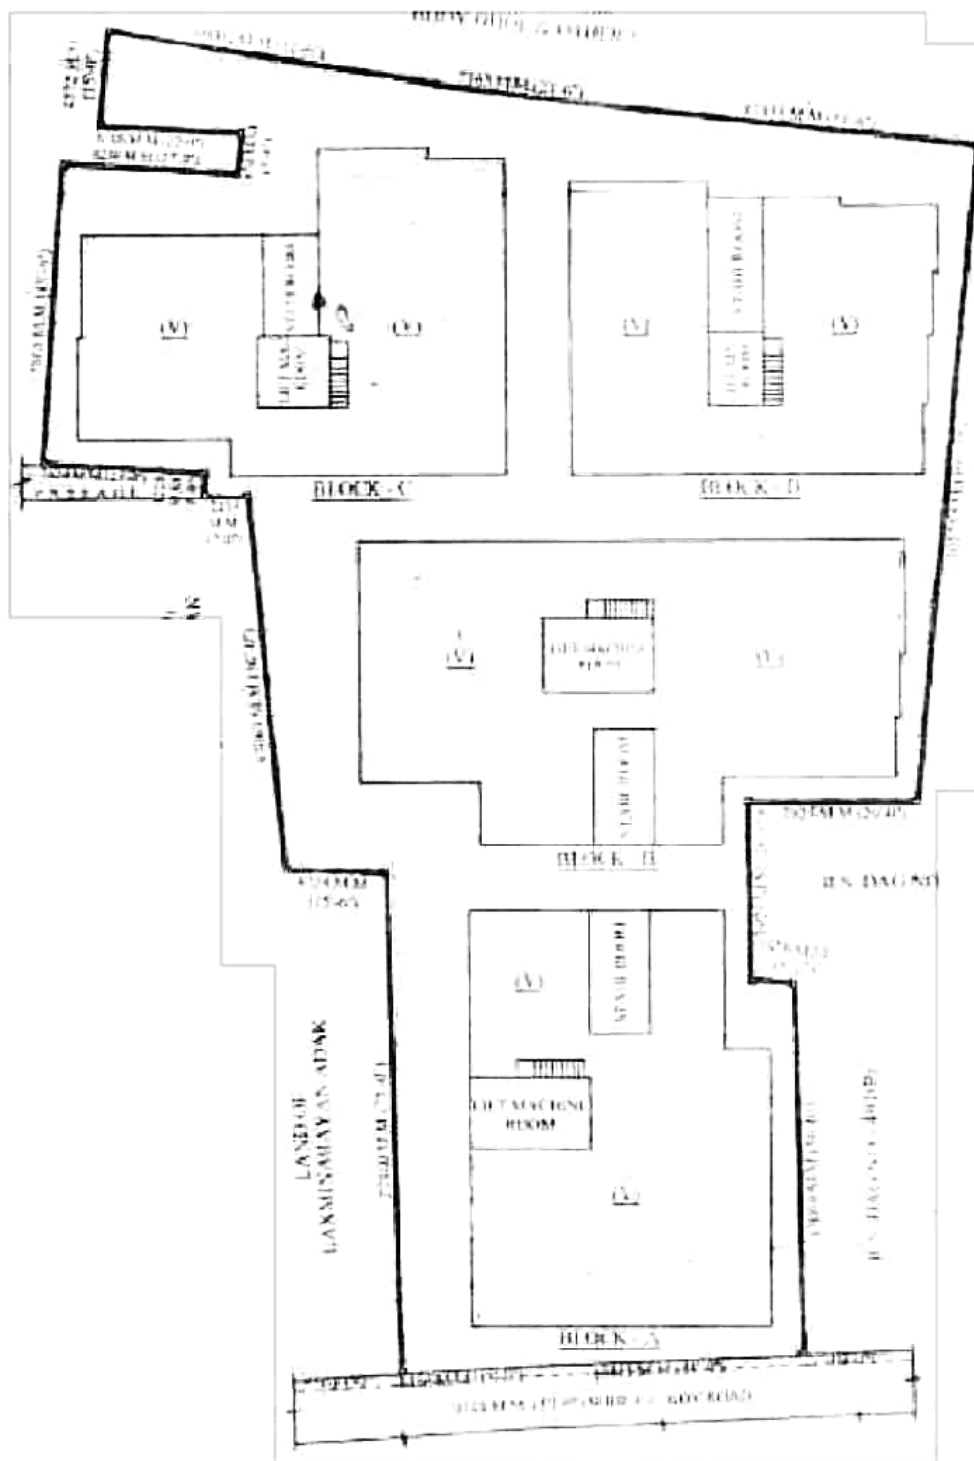

**LATITUDE : 22.477338**  
**LONGITUDE : 88.169176**

*Koushik Bhattacharya*

**SIGNATURE OF OWNER**