


**SEWAGE CONNECTION PLAN FOR PROPOSED G+IV STORIED  
RESIDENTIAL CUM COMMERCIAL BUILDING OF M/S. UNIVARSAL  
CONSTRUCTION CO. & SMT. SUTAPA ROY, SMT. SUBRATA BANERJEE,  
SMT. MALLIKA ROY CHOUDHURY, SRI SARIT KUMAR ROY TO BE  
CONSTRUCTED AT L.R. PLOT NO. - 79/3389, L.R. KHATIAN NO. -5309,  
4964, 4965, 4966, 4967, UNDER MOUZA- MOHISHILA, J.L. NO.-37,  
P.S.-ASANSOL, DIST. - PASCHIM BURDWAN IN WARD NO. -86, UNDER  
ASANSOL MUNICIPAL CORPORATION.**

**AREA OF LAND - 10 DECIMAL/404.68 SQM.**

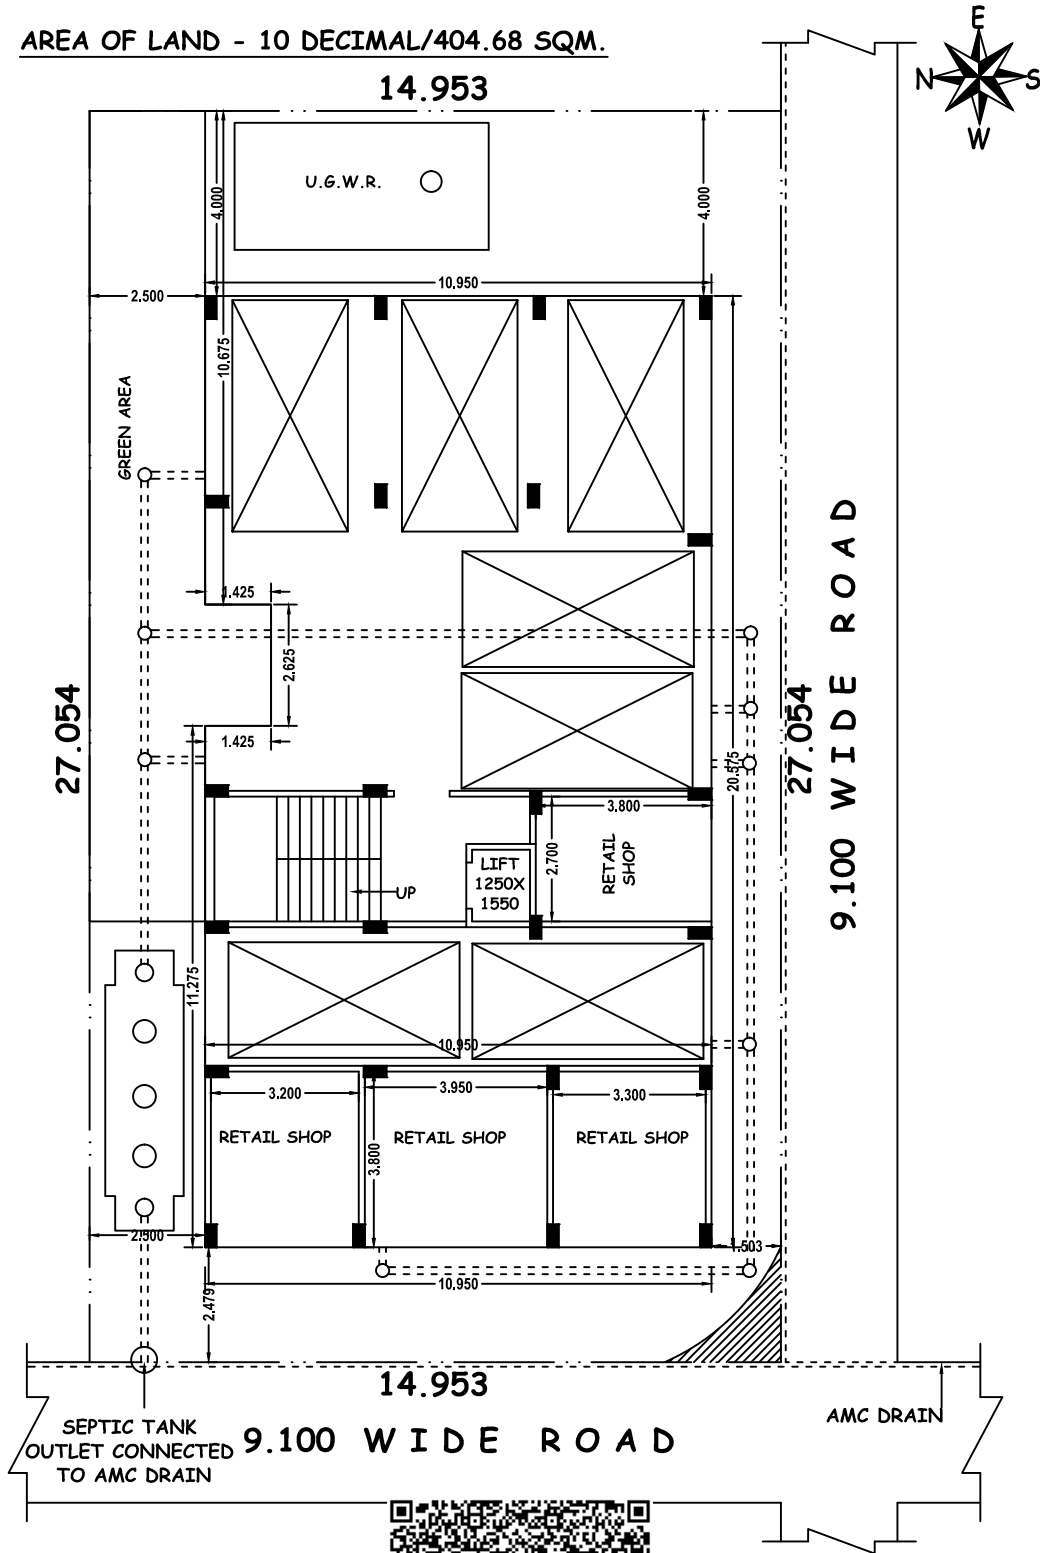

**PROPOSED SEWAGE CONNECTION PLAN**

SCALE

