


SITE PLAN OF PREMISES NO.- 12, ULTADANGA ROAD, KOLKATA-700 004, WARD NO.- 12, BOROUGH- II, P.S.- BURTOLLA, UNDER THE KOLKATA MUNICIPAL CORPORATION.

SCALE- 1:100

NUMBERS OF FLAT IN FOURTH FLOOR = 3  
 CARPET AREA OF FLAT I = 46.578 SQ.MT.  
 BUILT-UP AREA OF FLAT I = 58.528 SQ.M  
 CARPET AREA OF FLAT J = 51.237 SQ.MT.  
 BUILT-UP AREA OF FLAT J = 64.4 SQ.M  
 CARPET AREA OF FLAT K = 24.284 SQ.MT.  
 BUILT-UP AREA OF FLAT K = 31.548 SQ.M

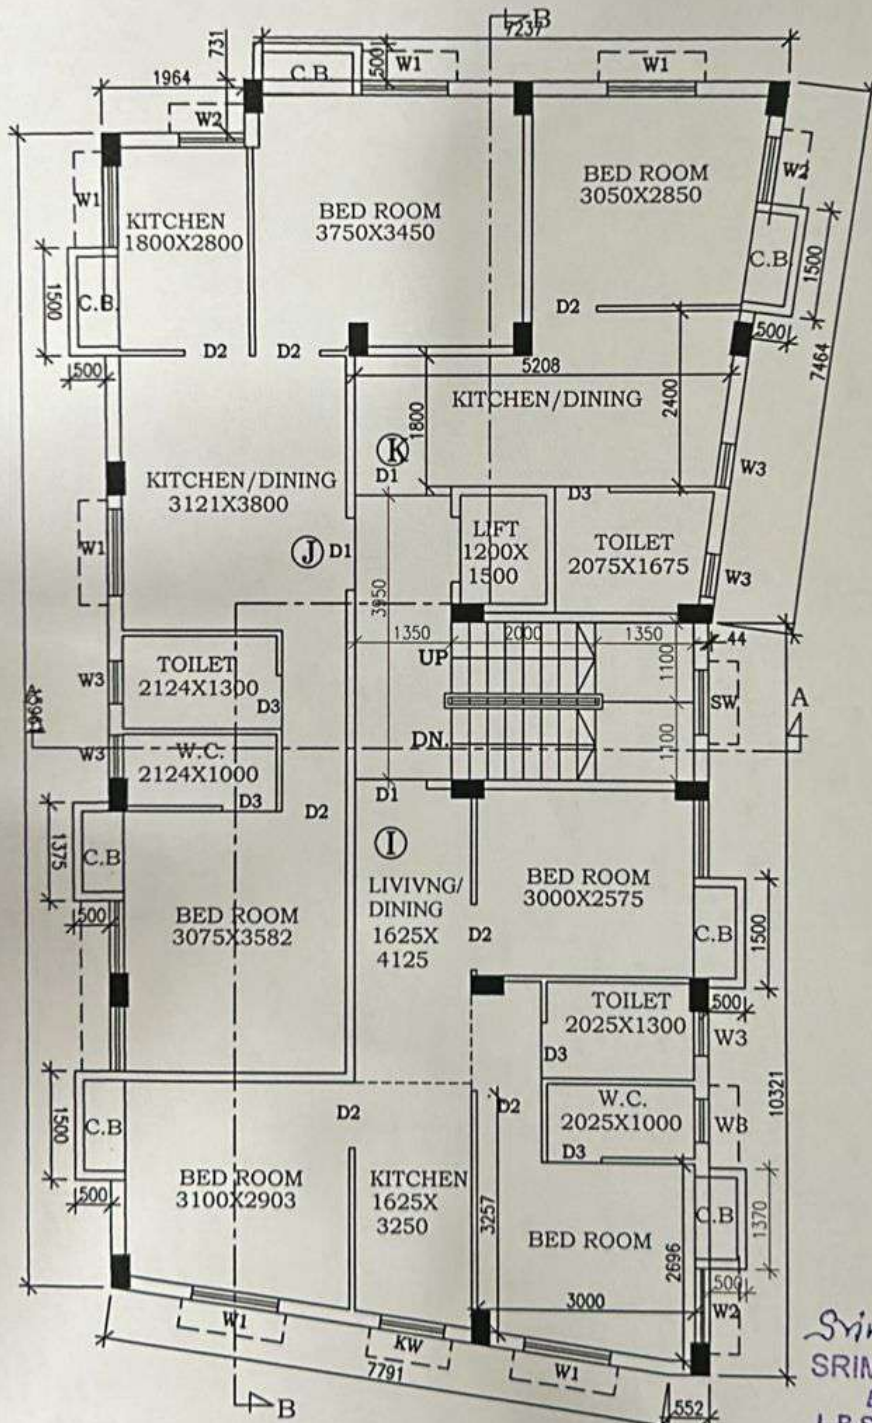

FOURTH FLOOR PLAN

SCALE- 1:100

SIGNATURE OF APPLICANTS

*Srimanta Samanta*  
**SRIMANTA SAMANTA**  
 B. Tech Civil Engineer  
 L.B.S. No.-1640 Class-I  
 The Kolkata Municipal Corporation  
 M:-9007916435/00/8334977000/0  
 SIGNATURE OF L.B.S.