


SITE PLAN OF PREMISES NO.- 12, ULTADANGA ROAD, KOLKATA-700 004, WARD NO.- 12, BOROUGH- II, P.S.- BURTOLLA, UNDER THE KOLKATA MUNICIPAL CORPORATION.

SCALE- 1:100

NUMBERS OF FLAT IN SECOND FLOOR = 2
 CARPET AREA OF FLAT E = 73.936 SQ.MT.
 BUILT-UP AREA OF FLAT E = 91.859 SQ.M
 CARPET AREA OF FLAT F = 49.453 SQ.MT.
 BUILT-UP AREA OF FLAT F = 61.913 SQ.M

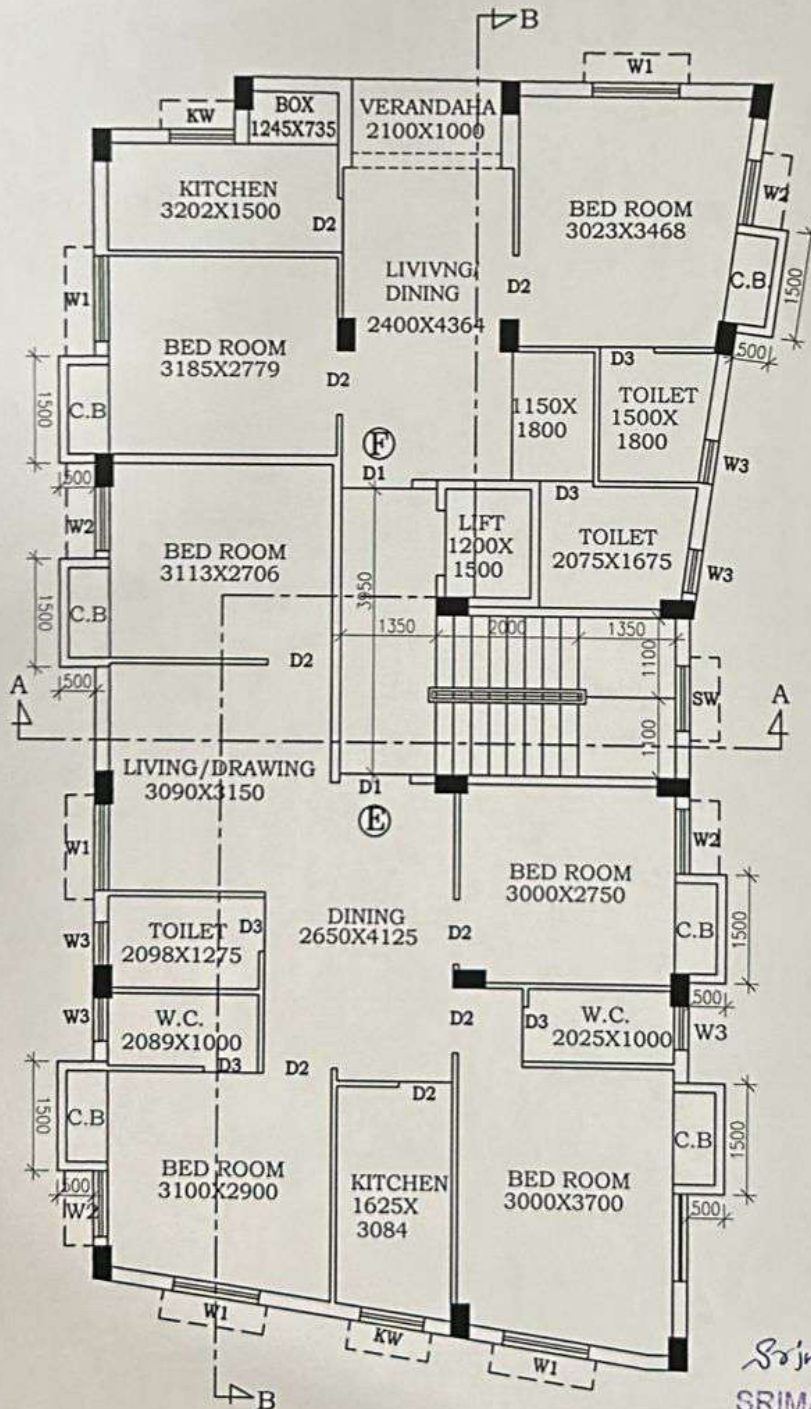

SECOND FLOOR PLAN

SCALE- 1:100

Srimanta Samanta
SRIMANTA SAMANTA
 B. Tech Civil Engineer
 L.B.S. No.-1640 Class-I
 The Kolkata Municipal Corporation
 M:-9007916435(W)/8334977000(O)

SIGNATURE OF APPLICANTS

SIGNATURE OF L.B.S.