


SITE PLAN

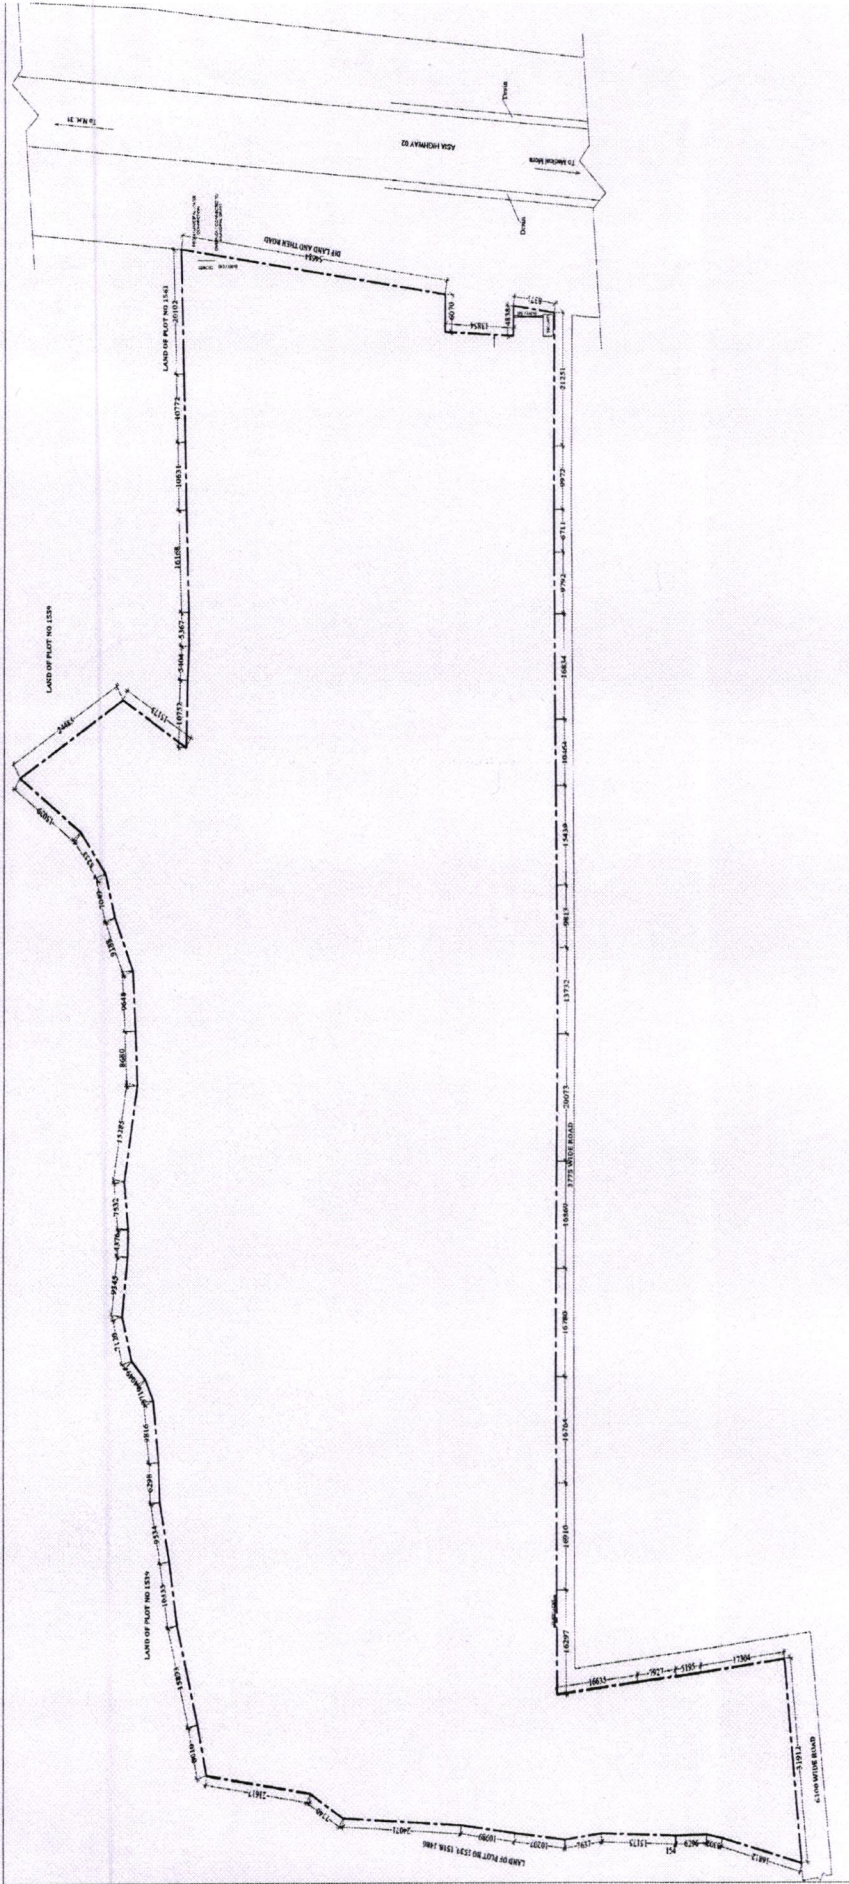

- PROJECT NAME- EMBEE DELIGHT,
- ADDRESS- Asian Highway-II, Near Durga Mandir, P.O.- Kadamtala, P.S.- Matigara, Dist- Darjeeling, W.B., Pin- 734011, India
- OWNER- SMART VANIJYA PVT. LTD.
- SCHEDULE OF LAND- L.R. Plot Nos.- 1487, 1497, 1498, 1499, 1500, 1501, 1502, 1503, 1504, 1506, 1507, 1508, 1509, 1510, 1511, 1512, 1513, 1514, 1515, 1516 and 1517, recorded under L.R. Khatian Nos.- 3881, Mouza- Baramohan Singh, J.L. No.-71 (LR), Pargana- Patharghata, Dist- Darjeeling, W.B
- LATITUDE- 26 Degree 41'51.58" N
- LONGITUDE- 88 Degree 22'15.87" E

(Latitude & Longitude has been measure near the centre of this plot)

Smart Vanijya Pvt. Ltd.

[Handwritten Signature]
Authorised Signatory