
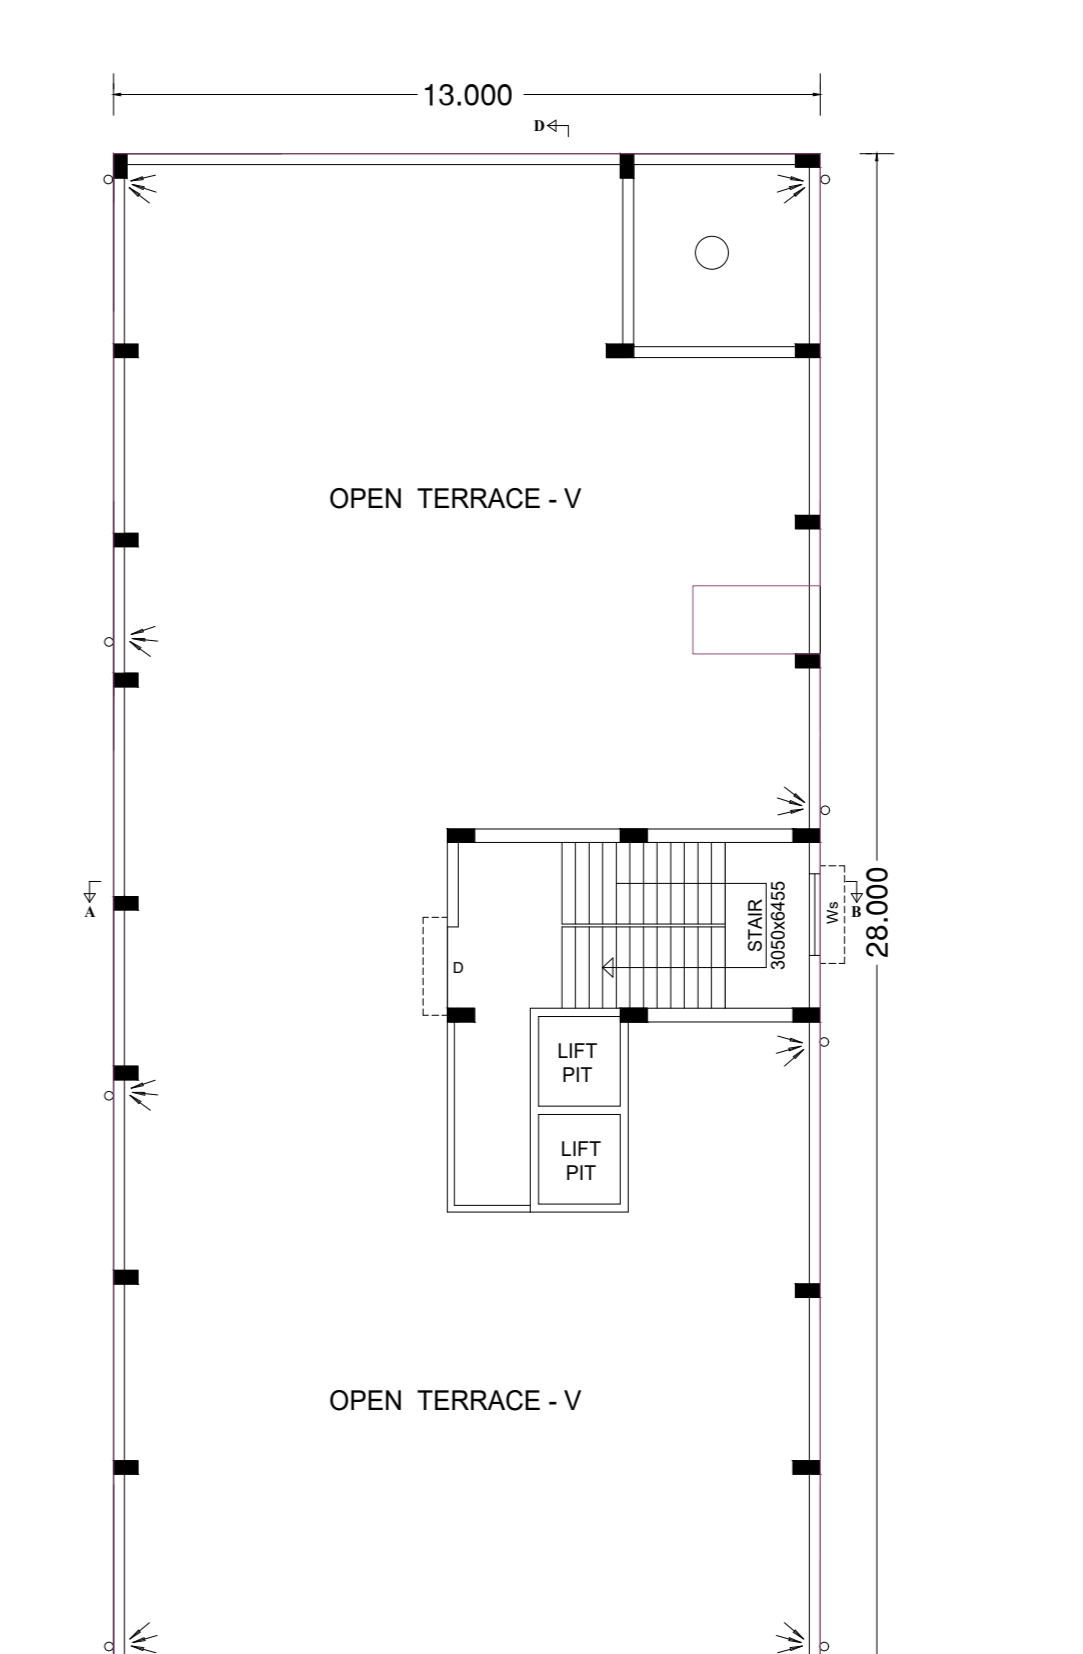
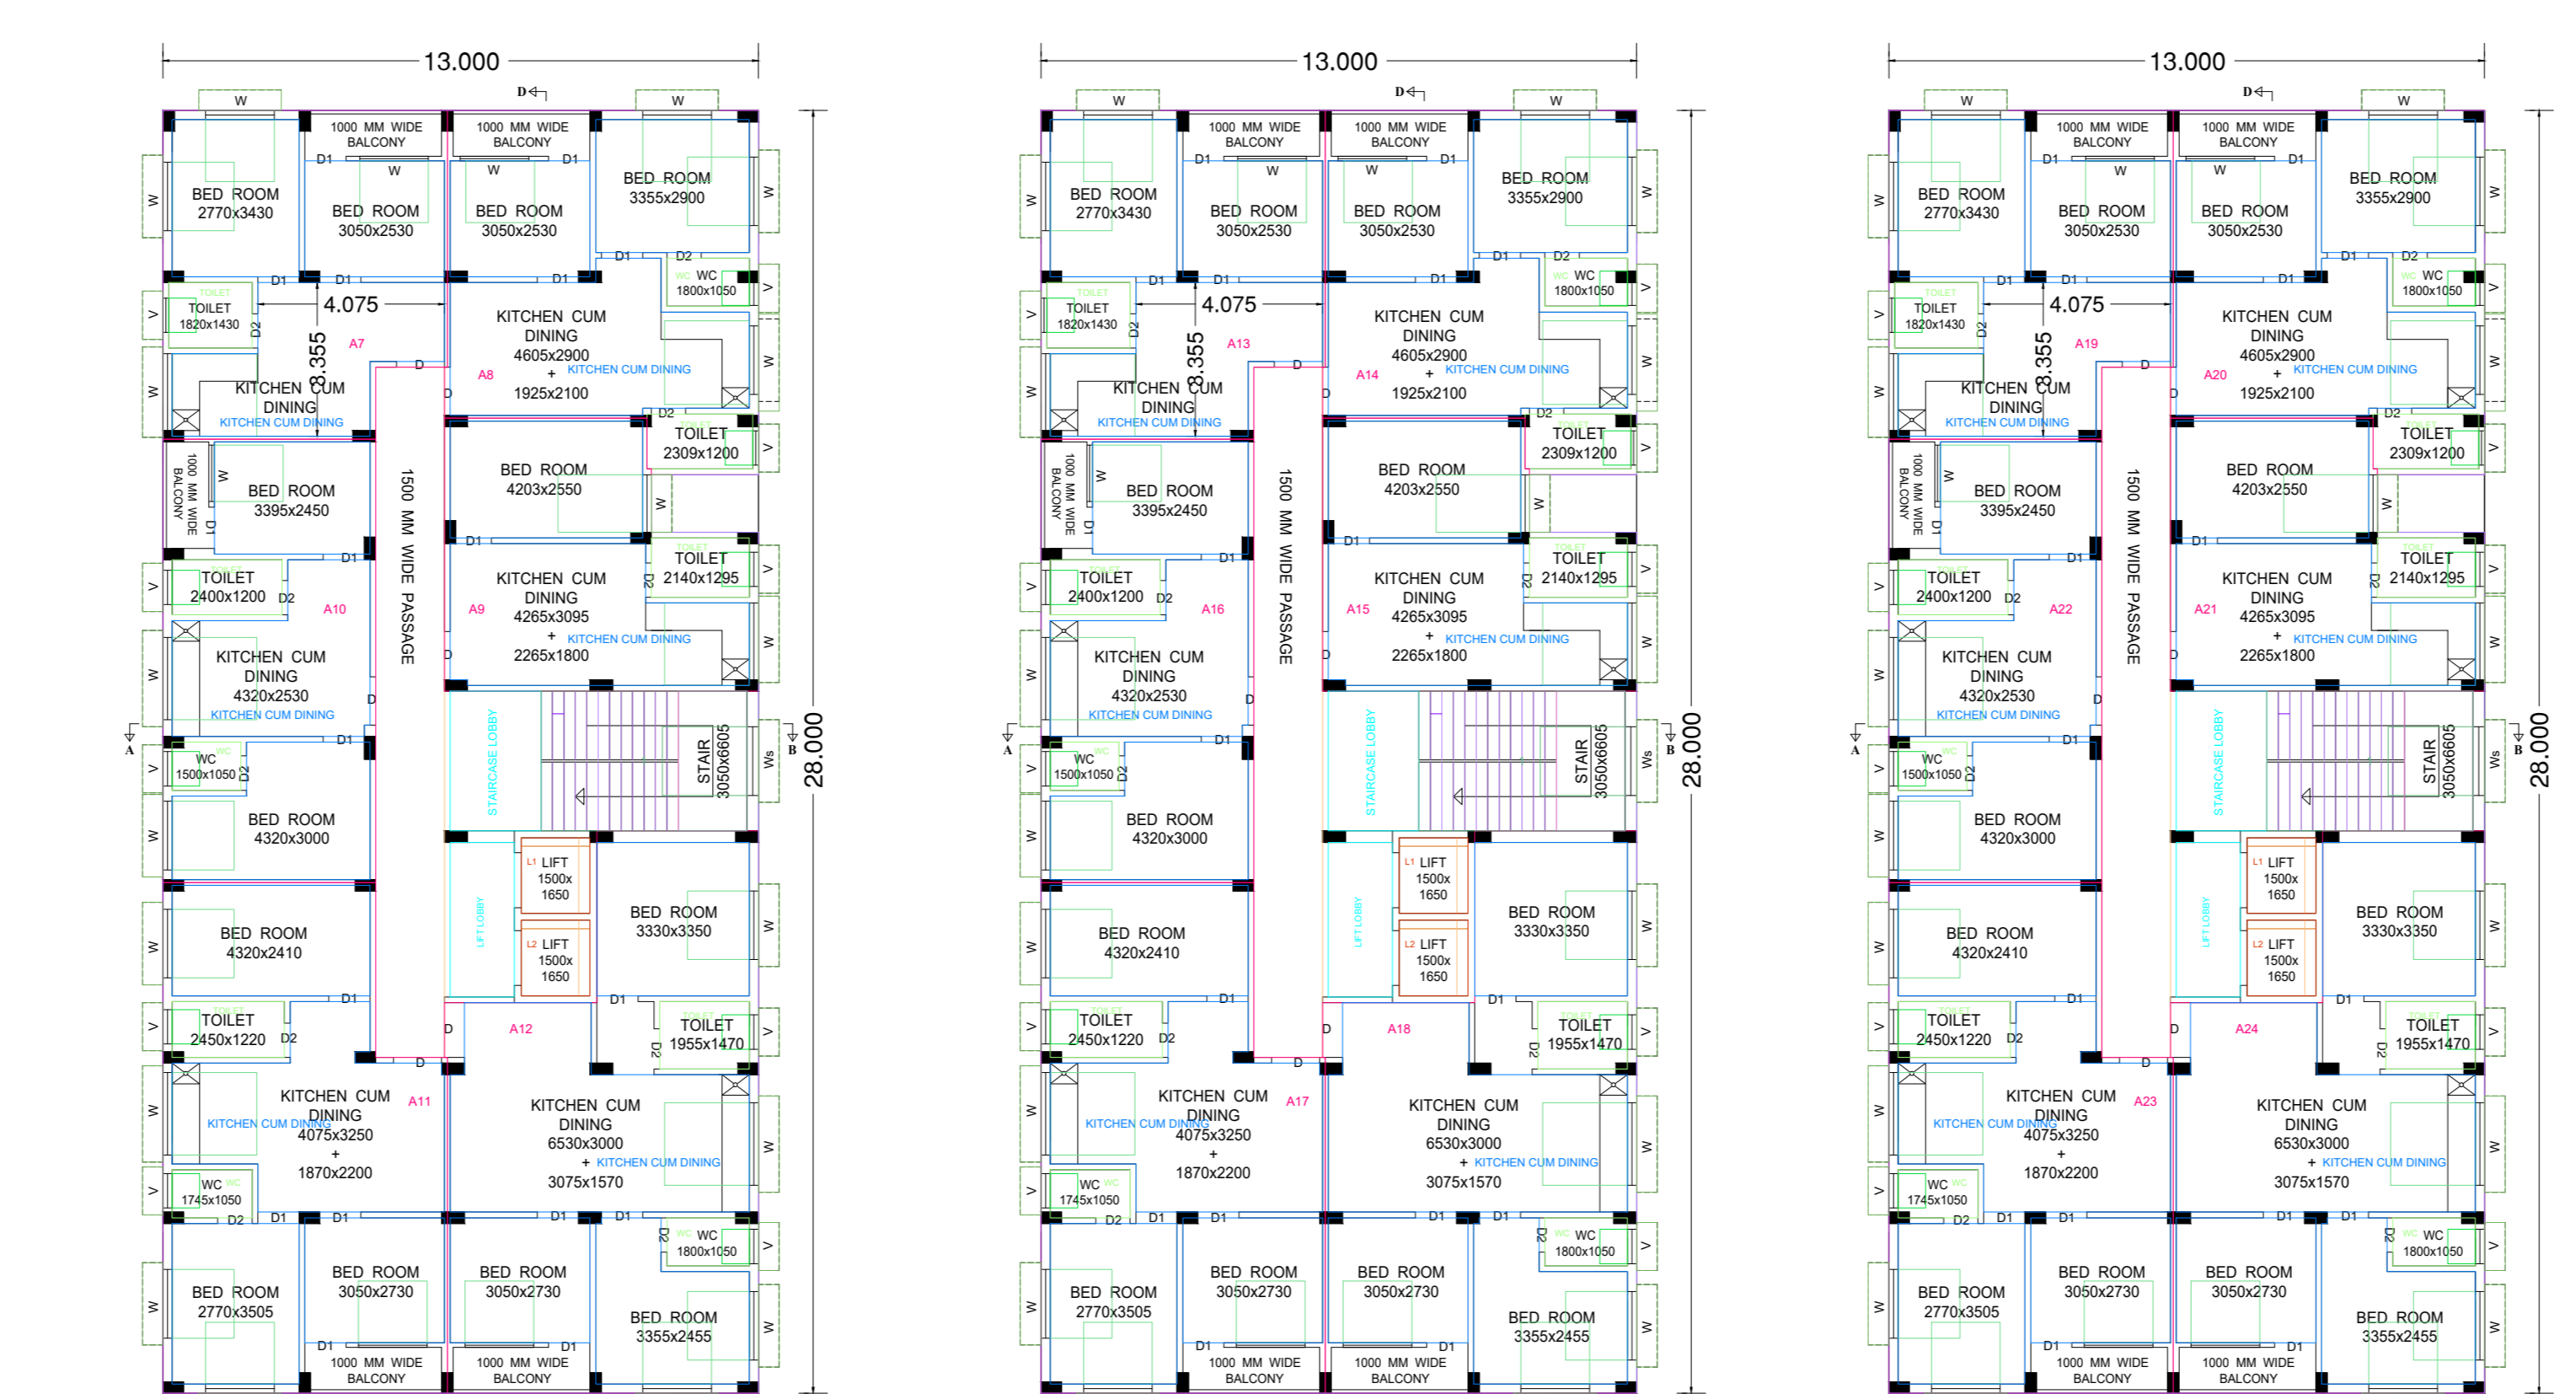
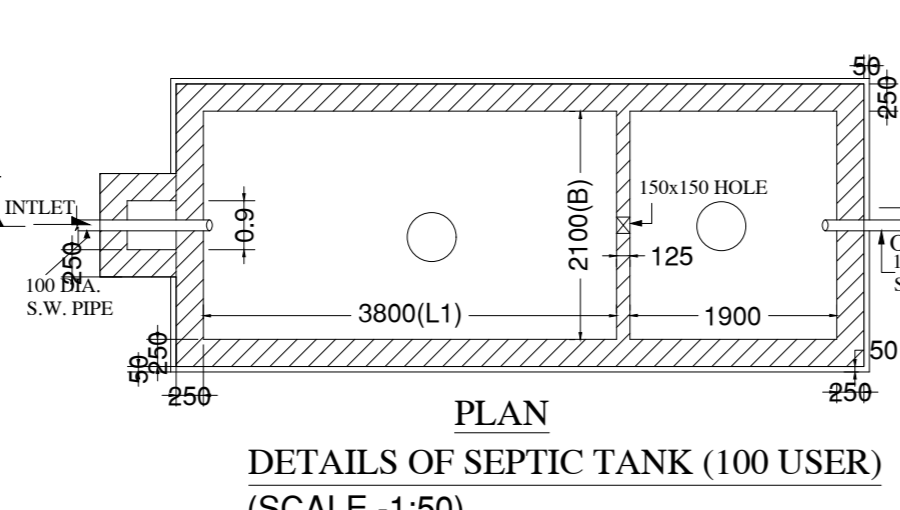
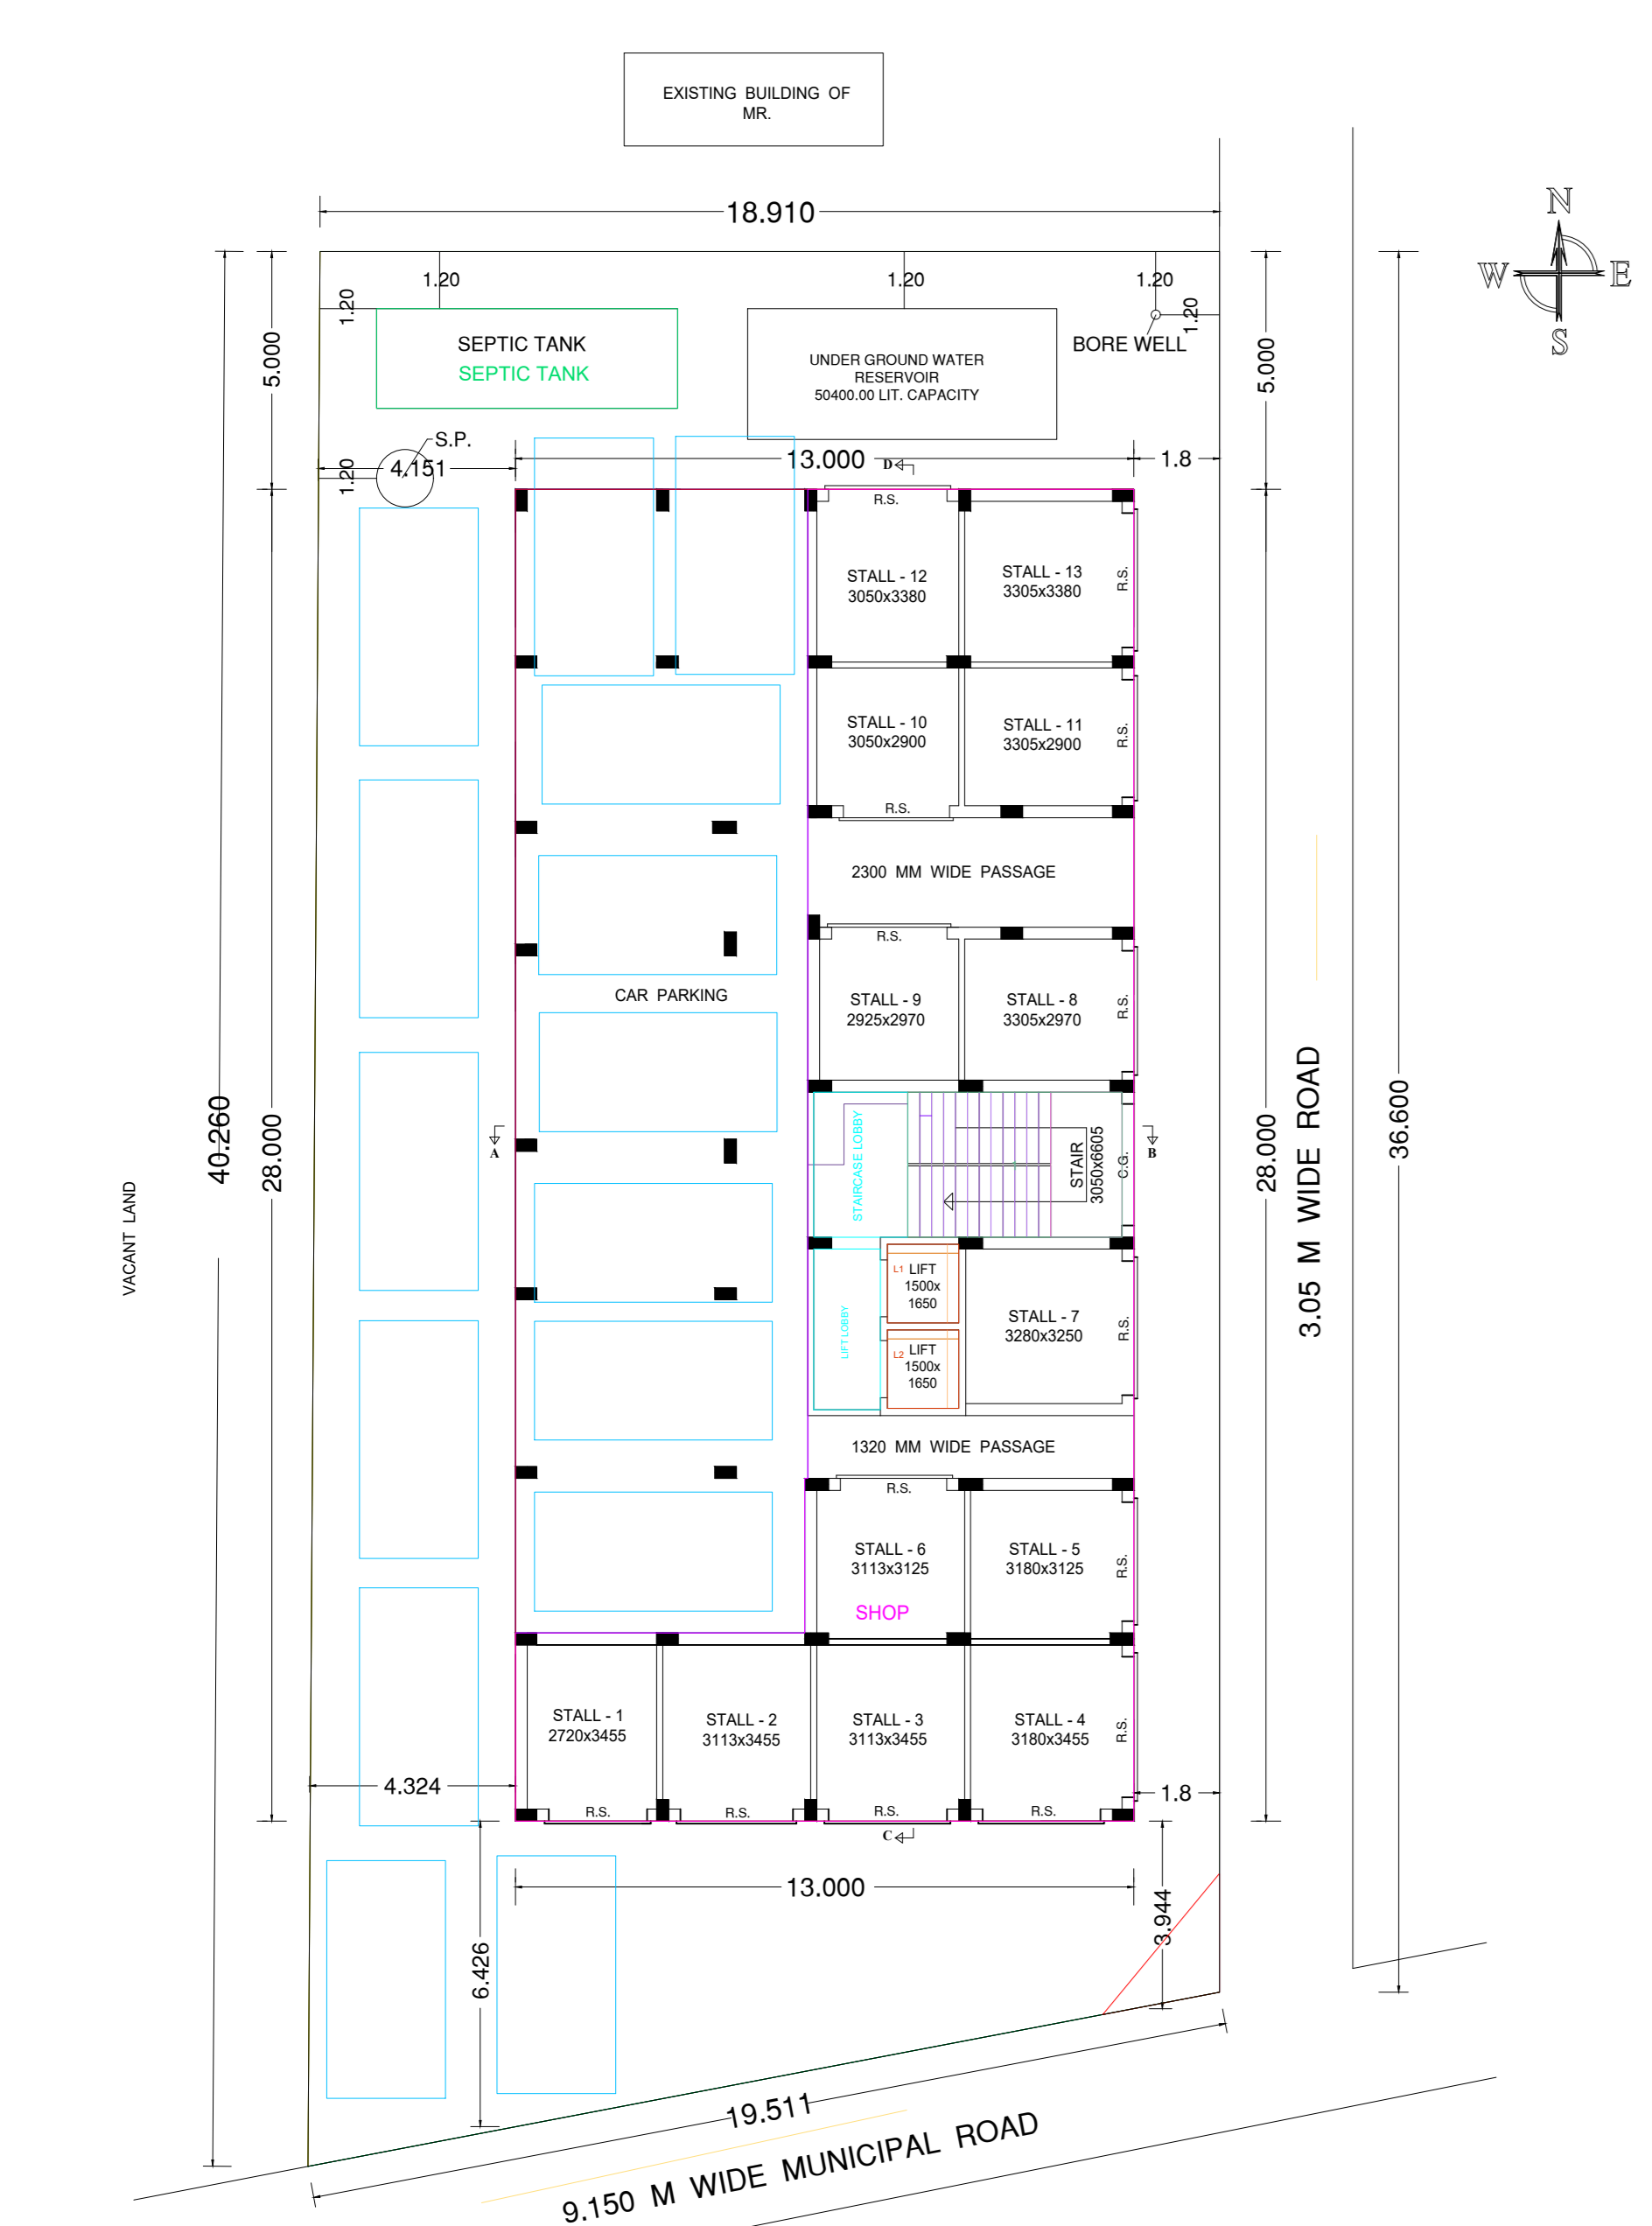
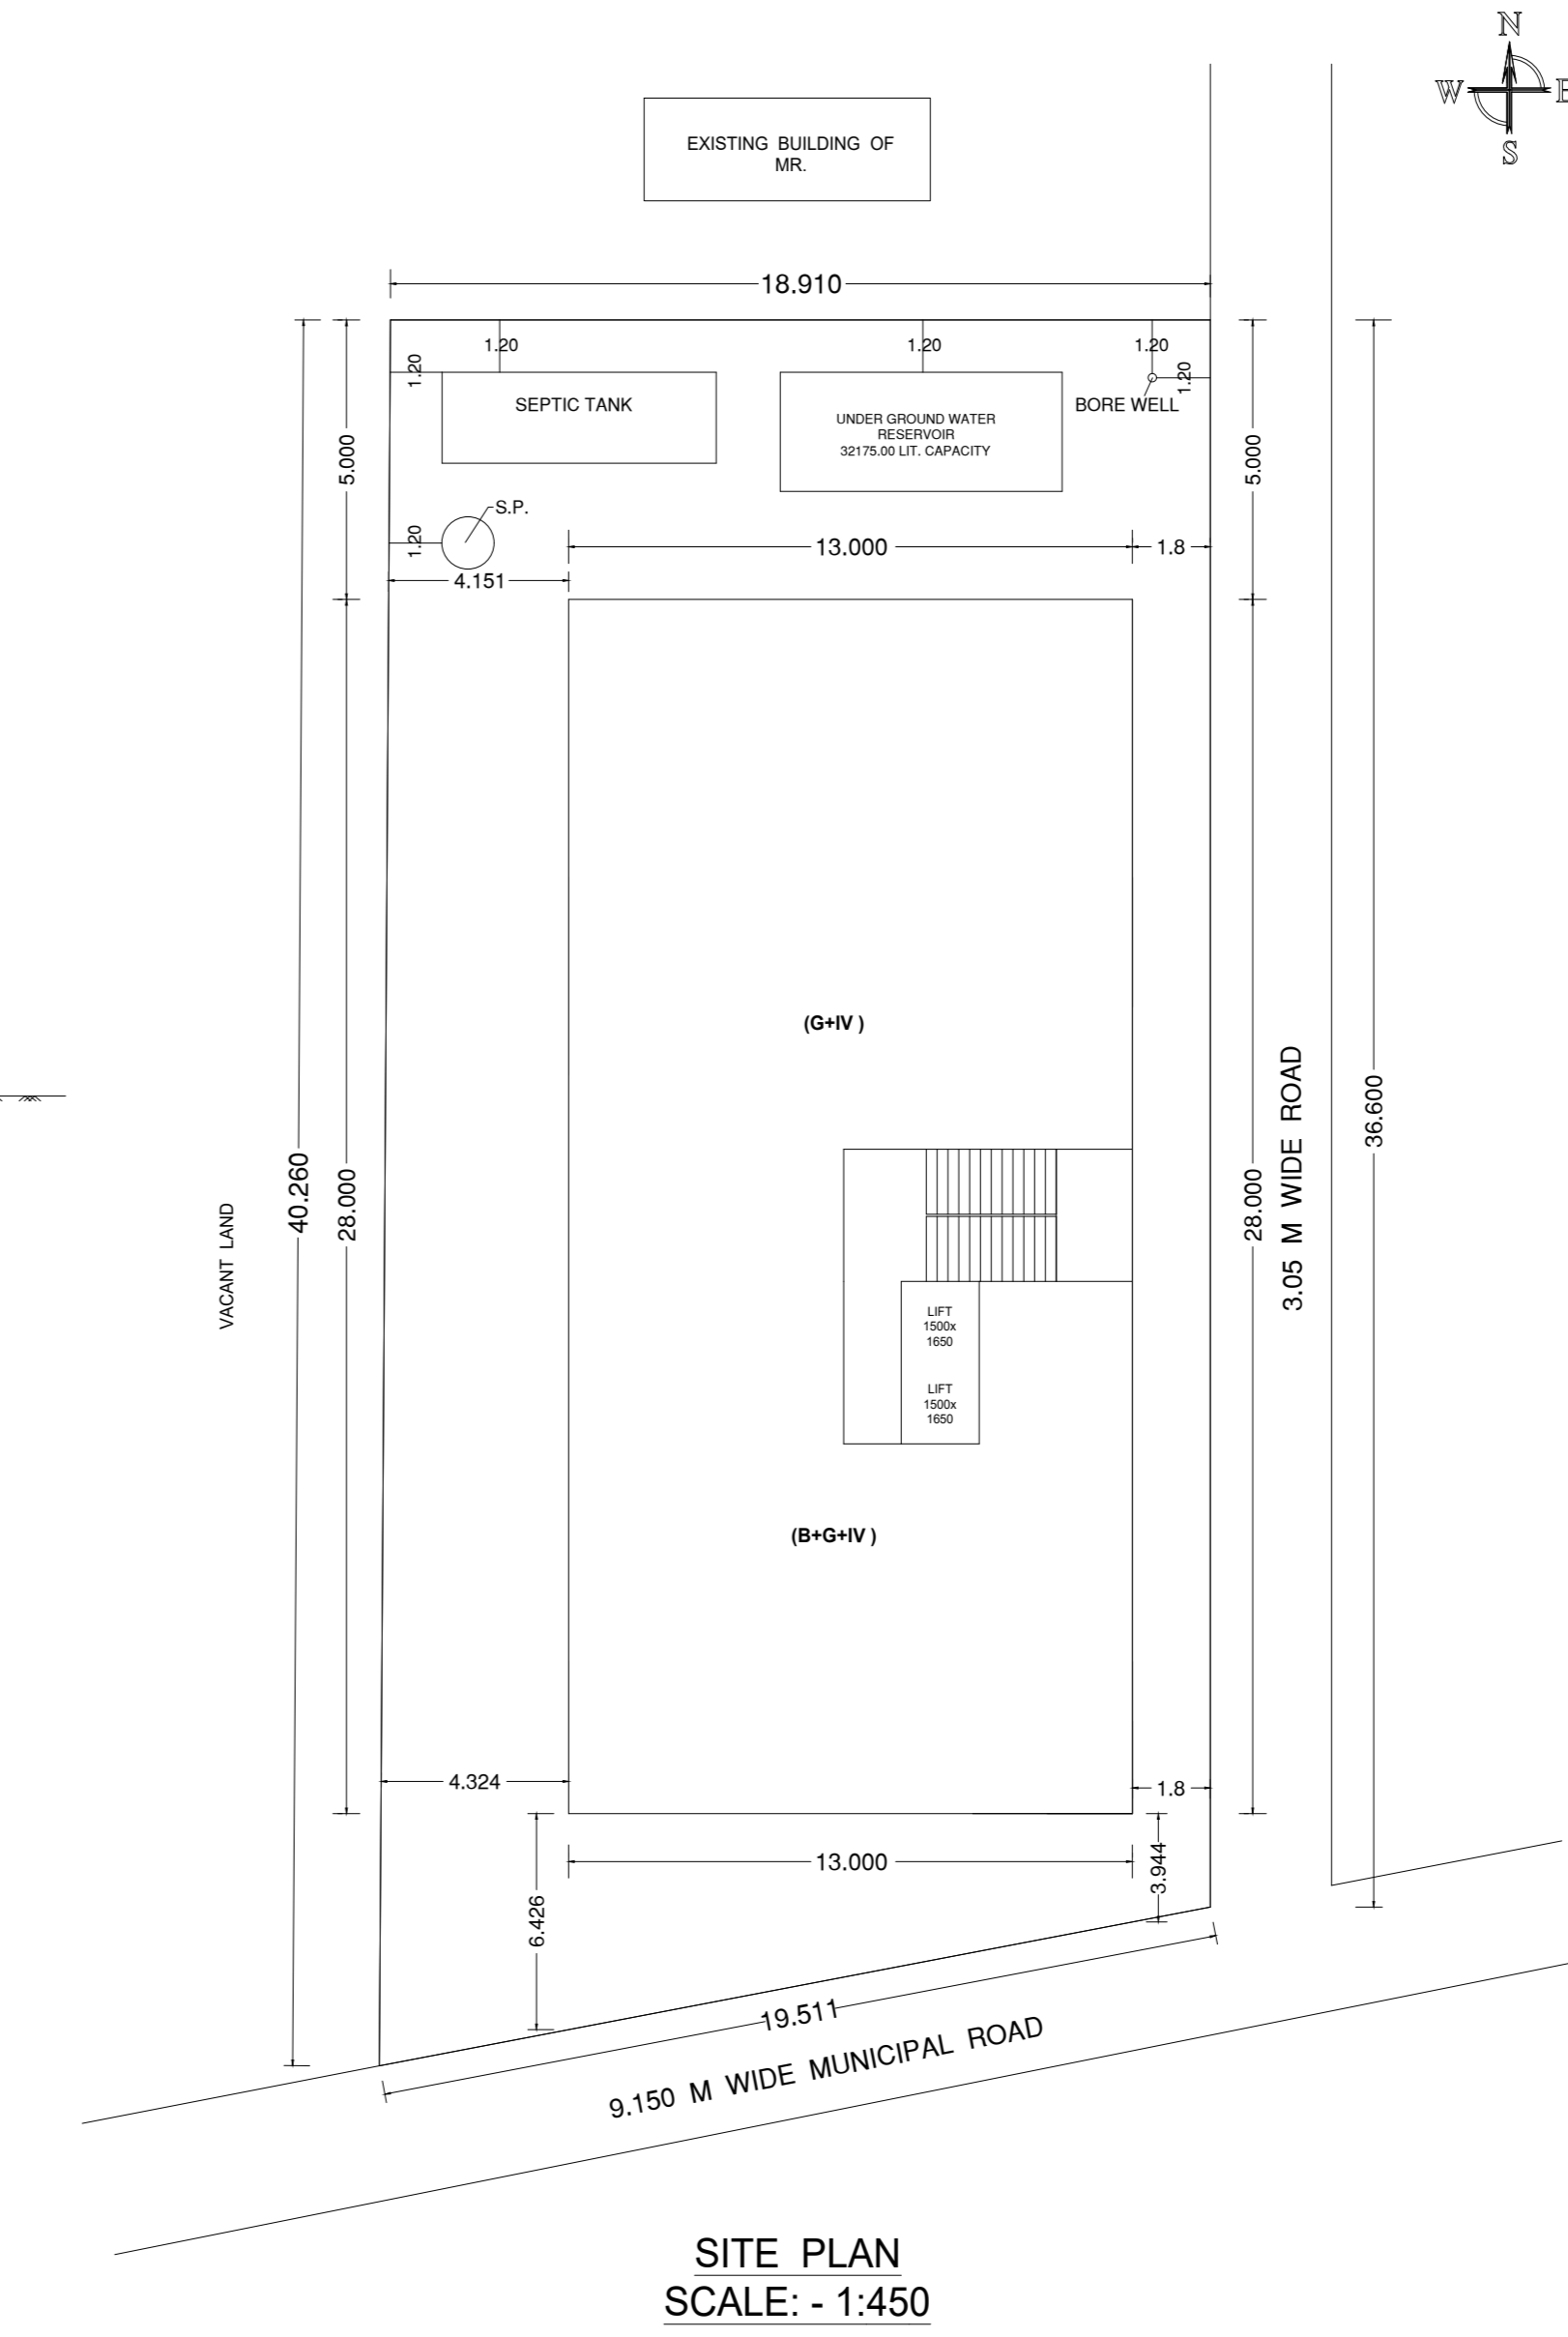


MARK	SIZE OF OPENING	FRAME SIZE	DESCRIPTION
D	1050x2100	100x75	Wooden
D1	900x2100	100x75	Wooden
D2	750x2100	100x75	Wooden
W	1500x1350	100x75	Wooden
W1	1200x1800	100x75	Wooden
W2	1200x1800	-	Steel Glazed
Y	600x450	-	Steel Glazed
C.G.	2550x1800	-	M.S Steel
R.S.	2200x2600	-	M.S Steel

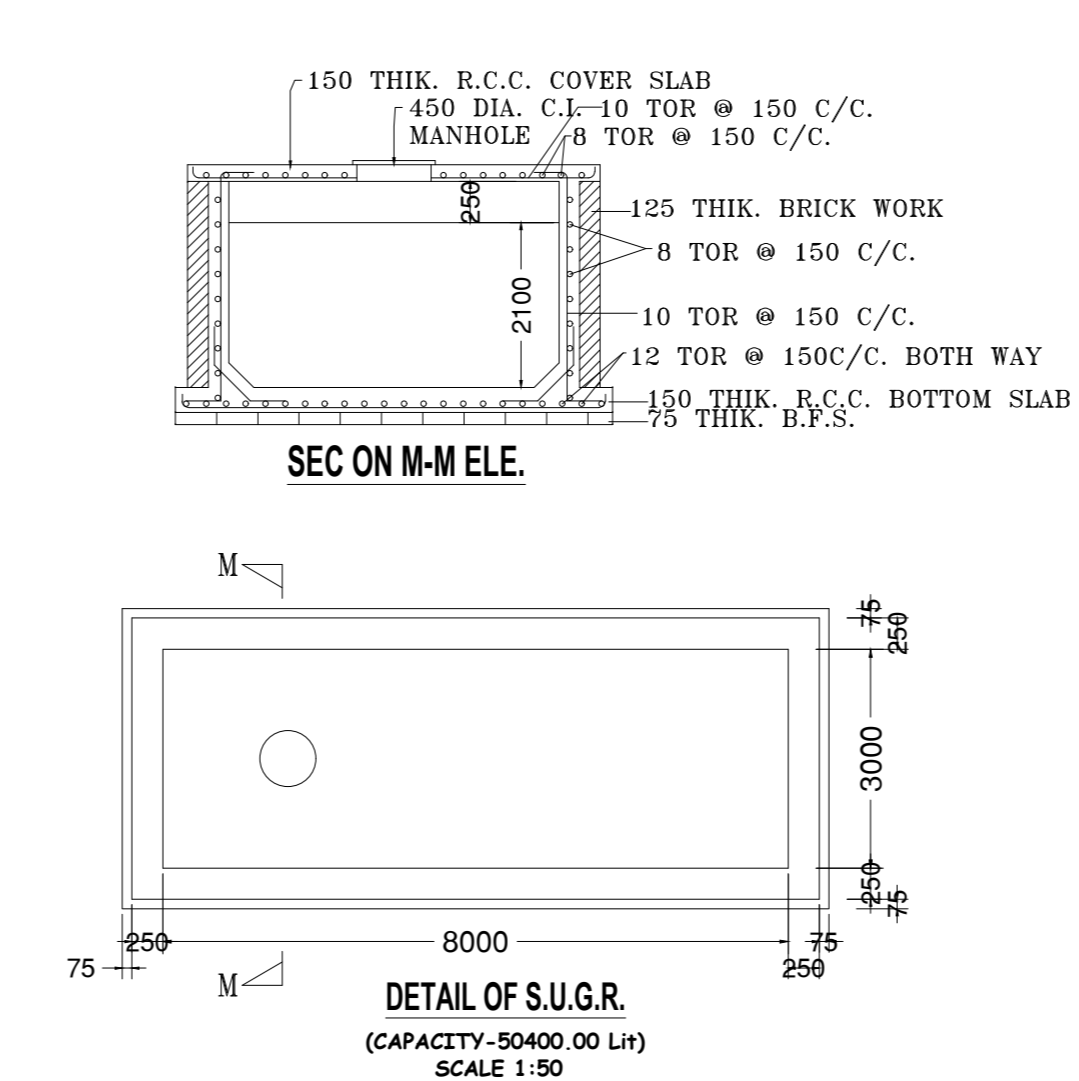

PLAN FOR CONSTRUCTION OF G+V STORED COMMERCIAL CUM APARTMENTAL BUILDING OF SEKH SABIR ALI ; S/O - SK MUSARAF ALI ; AT MOUZA - JANGAL KHAS ; J.L. NO- 395 ; L.R. KH. NO.- 12869 ; L.R. PLOT NO.- 1945 ; HOLDING NO.- 10571(783/1) ; WARD NO.- 14 ; P.S.-DIST.- JHARGRAM, UNDER JHARGRAM MUNICIPALITY .

- i) AREA OF LAND AS PER RECORD : 687.943 sqm
- ii) AREA OF LAND AS PER SITE MEASUREMENT : 731.352 sqm
- GROUND COVERAGE (%) : 49.77 %
- PROPOSED COVERED AREA IN GROUND FLOOR IN CAR PARKING : 147.553 Sqm
- PROPOSED COVERED AREA IN GROUND FLOOR IN COMMERCIAL : 216.447 sqm
- PROPOSED STAIR, LIFT & LOBBY AREA IN GROUND FLOOR : 30.779 sqm
- TOTAL STAIR, LIFT & LOBBY AREA IN ALL FLOOR (30.779 + 4 x 54.211) : 247.623 sqm
- PROPOSED COVERED AREA IN 1ST FLOOR (Appartmental): 361.063 sqm
- PROPOSED COVERED AREA IN 2ND FLOOR (Appartmental): 361.063 sqm
- PROPOSED COVERED AREA IN 3RD FLOOR (Appartmental): 361.063 sqm
- PROPOSED COVERED AREA IN 4TH FLOOR (Appartmental): 361.063 sqm
- TOTAL PROPOSED COVERED AREA : 1808.252 sqm
- TOTAL COVERED AREA EXCLUDING STAIR, LIFT, LOBBY & CAR PARKING : 1413.076 sqm
- PERMISSIBLE F.A.R. : 2.25
- F.A.R. CONSUMED : 1.932
- HEIGHT OF BUILDING FROM NEAREST ROAD LEVEL : 15.500 M
- SIZE OF SEPTIC TANK : 6.00 m x 2.00 M
- SIZE OF SOAK PIT : 1 NO. 1200 mm DIA AND 3.6 m DEEP
- SIZE OF BORE WELL : 1 NO. 150 mm DIA AND 80 m DEEP

I DO HEREBY CERTIFY THAT PLANS, ELEVATIONS AND SECTIONS AND OTHER STRUCTURAL DETAILS OF THE PROPOSED BUILDING ON PLOT NO.- 1945 (L.R.), MOUZA - JANGAL KHAS, J.L. NO.- 395, WARD NO.- 14, UNDER THE JURISDICTION OF JHARGRAM MUNICIPALITY HAVE BEEN PREPARED IN CONFORMITY WITH ALL RELEVANT PROVISION UNDER THE WEST BENGAL MUNICIPAL BUILDING RULES, 2007. THIS ALSO TO CERTIFY THAT ALL RELEVANT NO OBJECTION CERTIFICATES FROM THE RESPECTIVE AUTHORITIES SUCH AS FIRE & EMERGENCY SERVICES DEPARTMENT, AIRPORT AUTHORITY, POLLUTION CONTROL BOARD, TELECOMMUNICATION DEPARTMENT ETC. AS APPLICABLE IN THIS REGARD, ARE ALSO ENCLOSED WITH THE APPLICATION FOR SEEKING APPROVAL OF THE PLAN TO CONSTRUCT / RECONSTRUCT / ADDITION TO / ALTERATION OF THE BUILDING ON THE SAID PLOT.

Signature of Licensed Building Surveyor (LBS - I),
Name - Sabai Kumar Dandapat
Address - Raghunathpur, Jhargram

I CERTIFY THAT THE STRUCTURAL DRAWING AND DESIGN OF BOTH THE FOUNDATION & SUPERSTRUCTURE OF THE BUILDING HAS BEEN MADE CONSIDERING THE SOIL TEST REPORT, AS PER THE RULES AND REGULATIONS MADE UNDER THE ACT ALSO CONSIDERING ALL POSSIBLE LOADS, WIND, SEISMIC LOADS AND MOMENTS GENERATED BY THE PROPOSED STRUCTURE AS PER BIS AND NBC OF INDIA AND CERTIFIED THAT IT IS SAFE AND STABLE IN ALL RESPECTS AND THESE PROVISIONS SHALL ADHERE TO DURING THE CONSTRUCTION.

Signature of Licensed Structural Engineer
(NAME, ADDRESS & EMPANELMENT NO. REGISTRATION NO.)

Signature of Geo-technical Engineer
(NAME, ADDRESS & EMPANELMENT NO. REGISTRATION NO.)

Signature of Owner

