
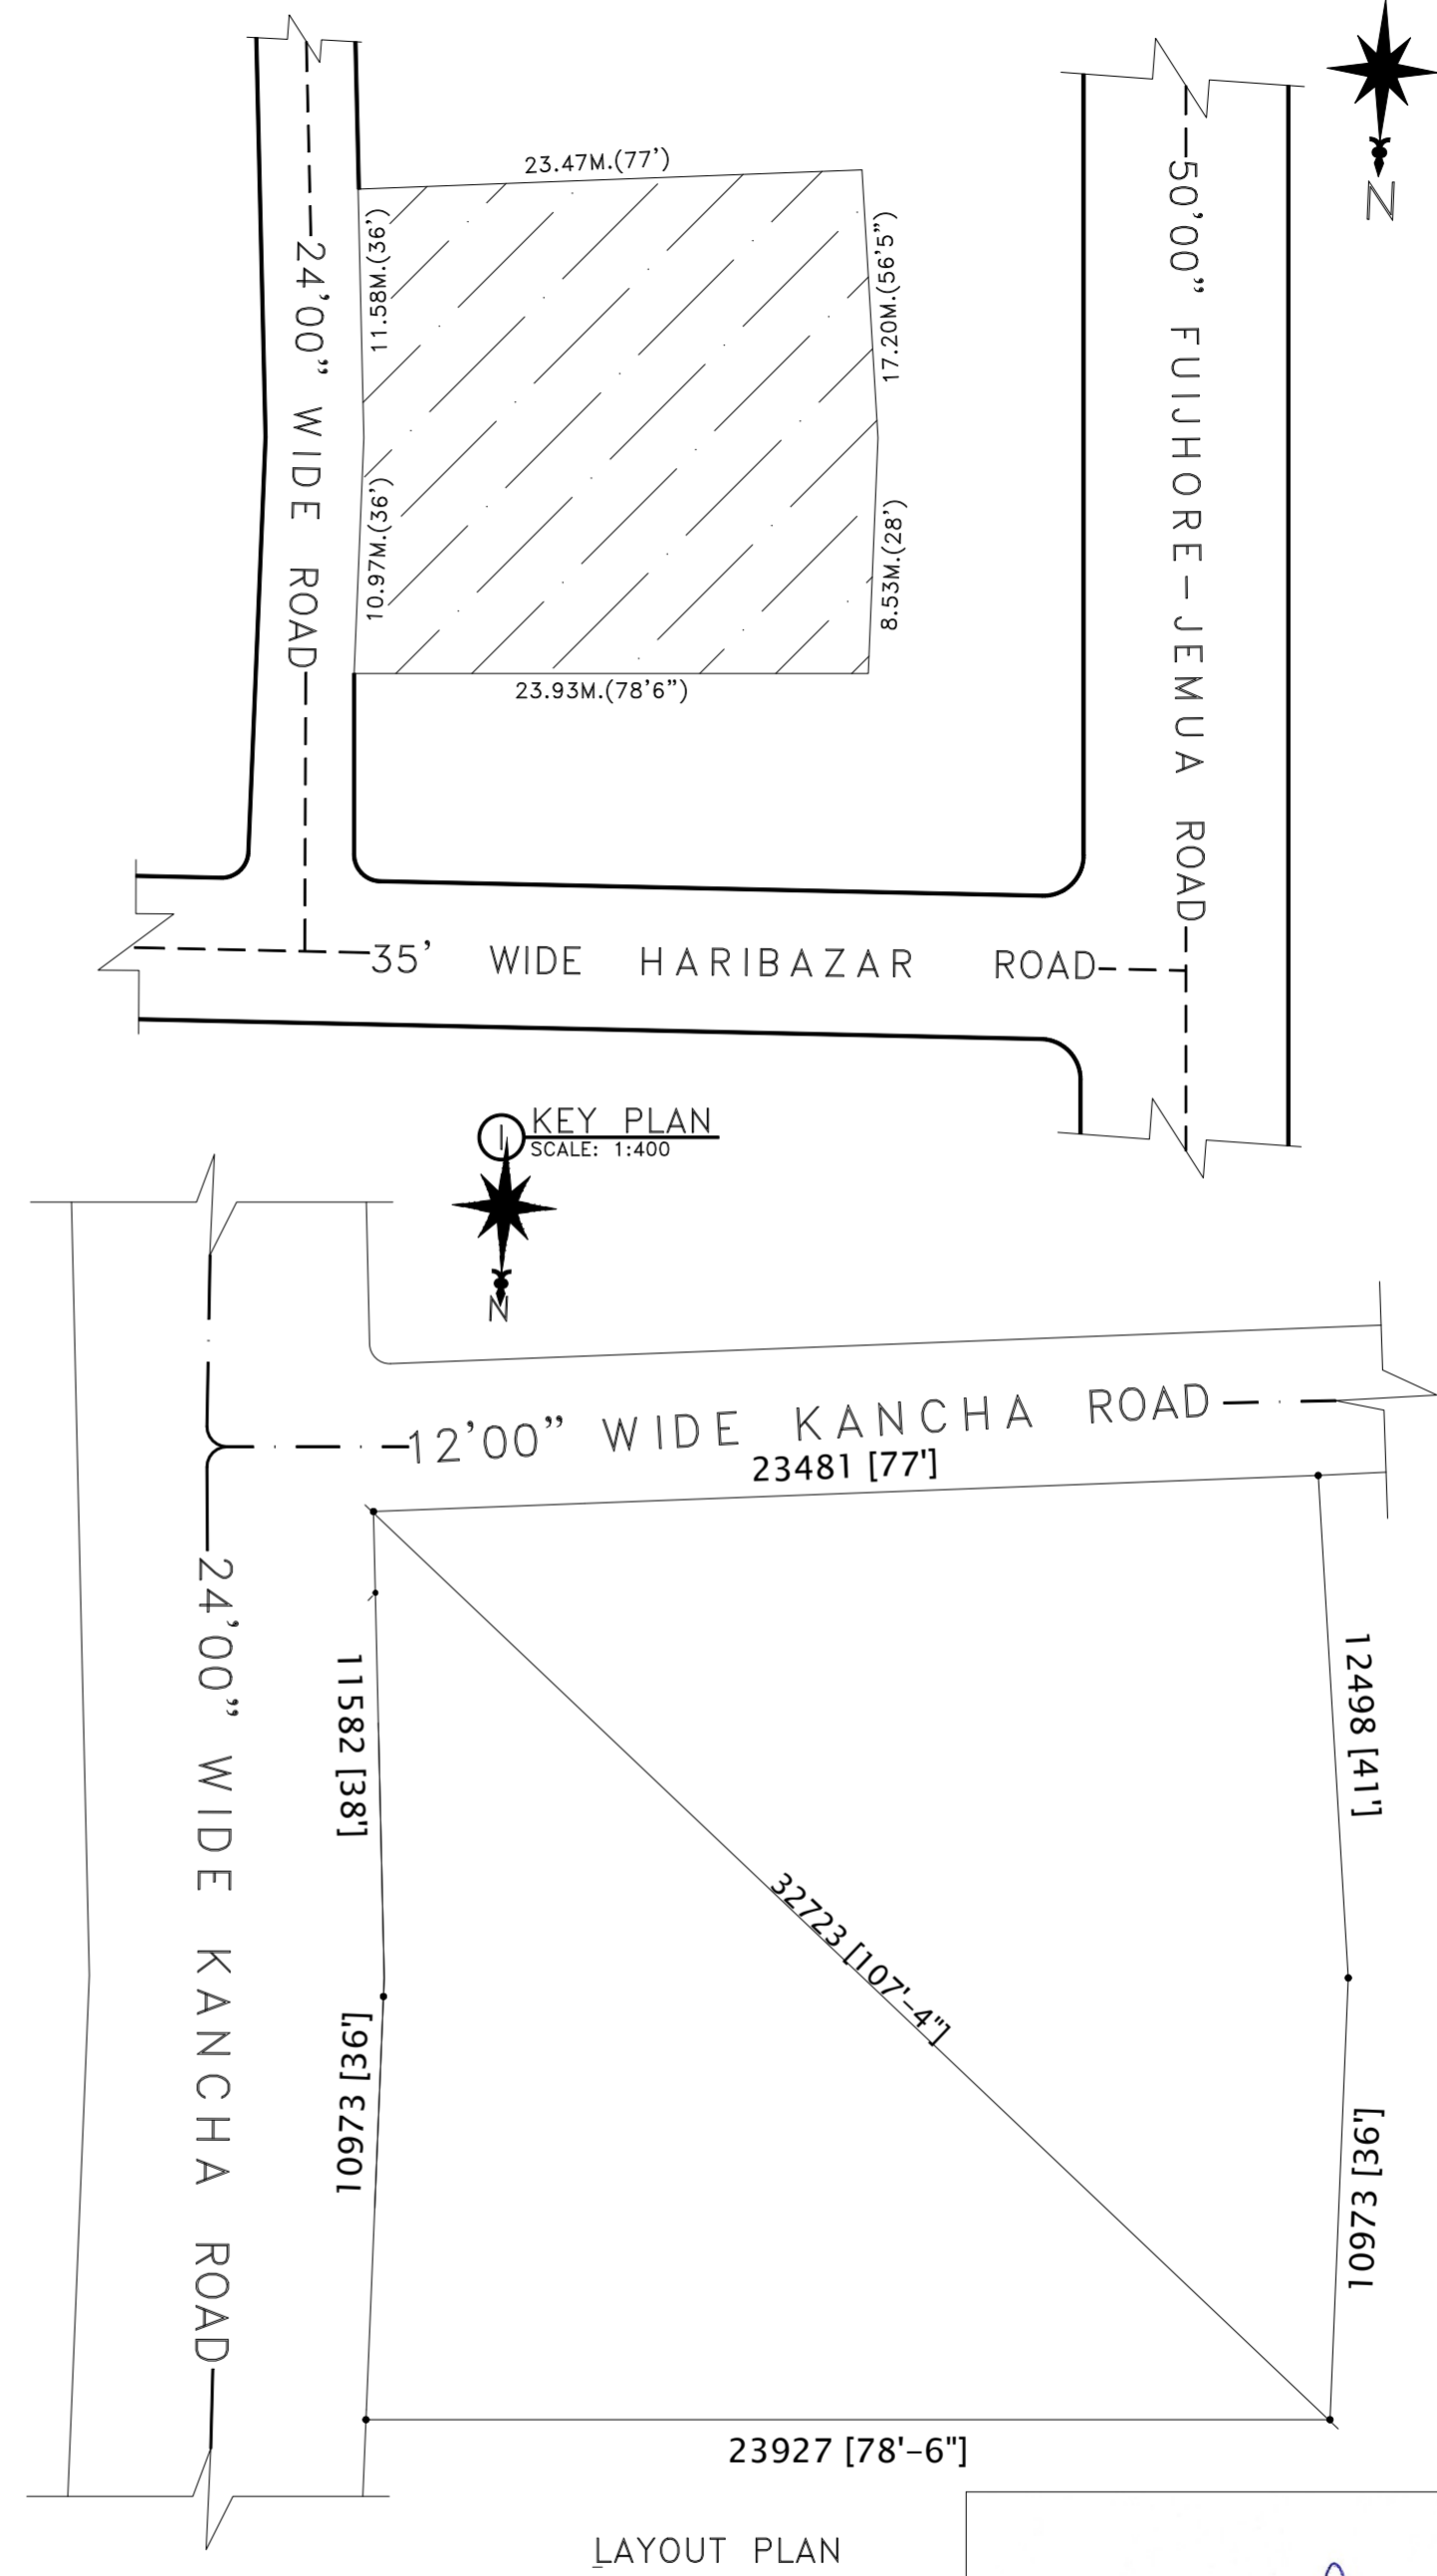


PLAN OF PROPOSED (G+8) NINE STORIED RESIDENTIAL BUILDING OF MR. UJJAL DUTTA, S/O BASUDEV DUTTA, MR. RABI SINGH S/O SAGAR SINGH, (R. K BUILDERS AND DEVELOPERS PVT LTD) PLOT NO-1205,1206, KHATIAN NO- 3670,3671, J. L NO-105, MOUZA-JEMUA, P. S - NEW TOWNSHIP, DIST-PASCHIM BARDHAMAN.WEST BANGAL-713206

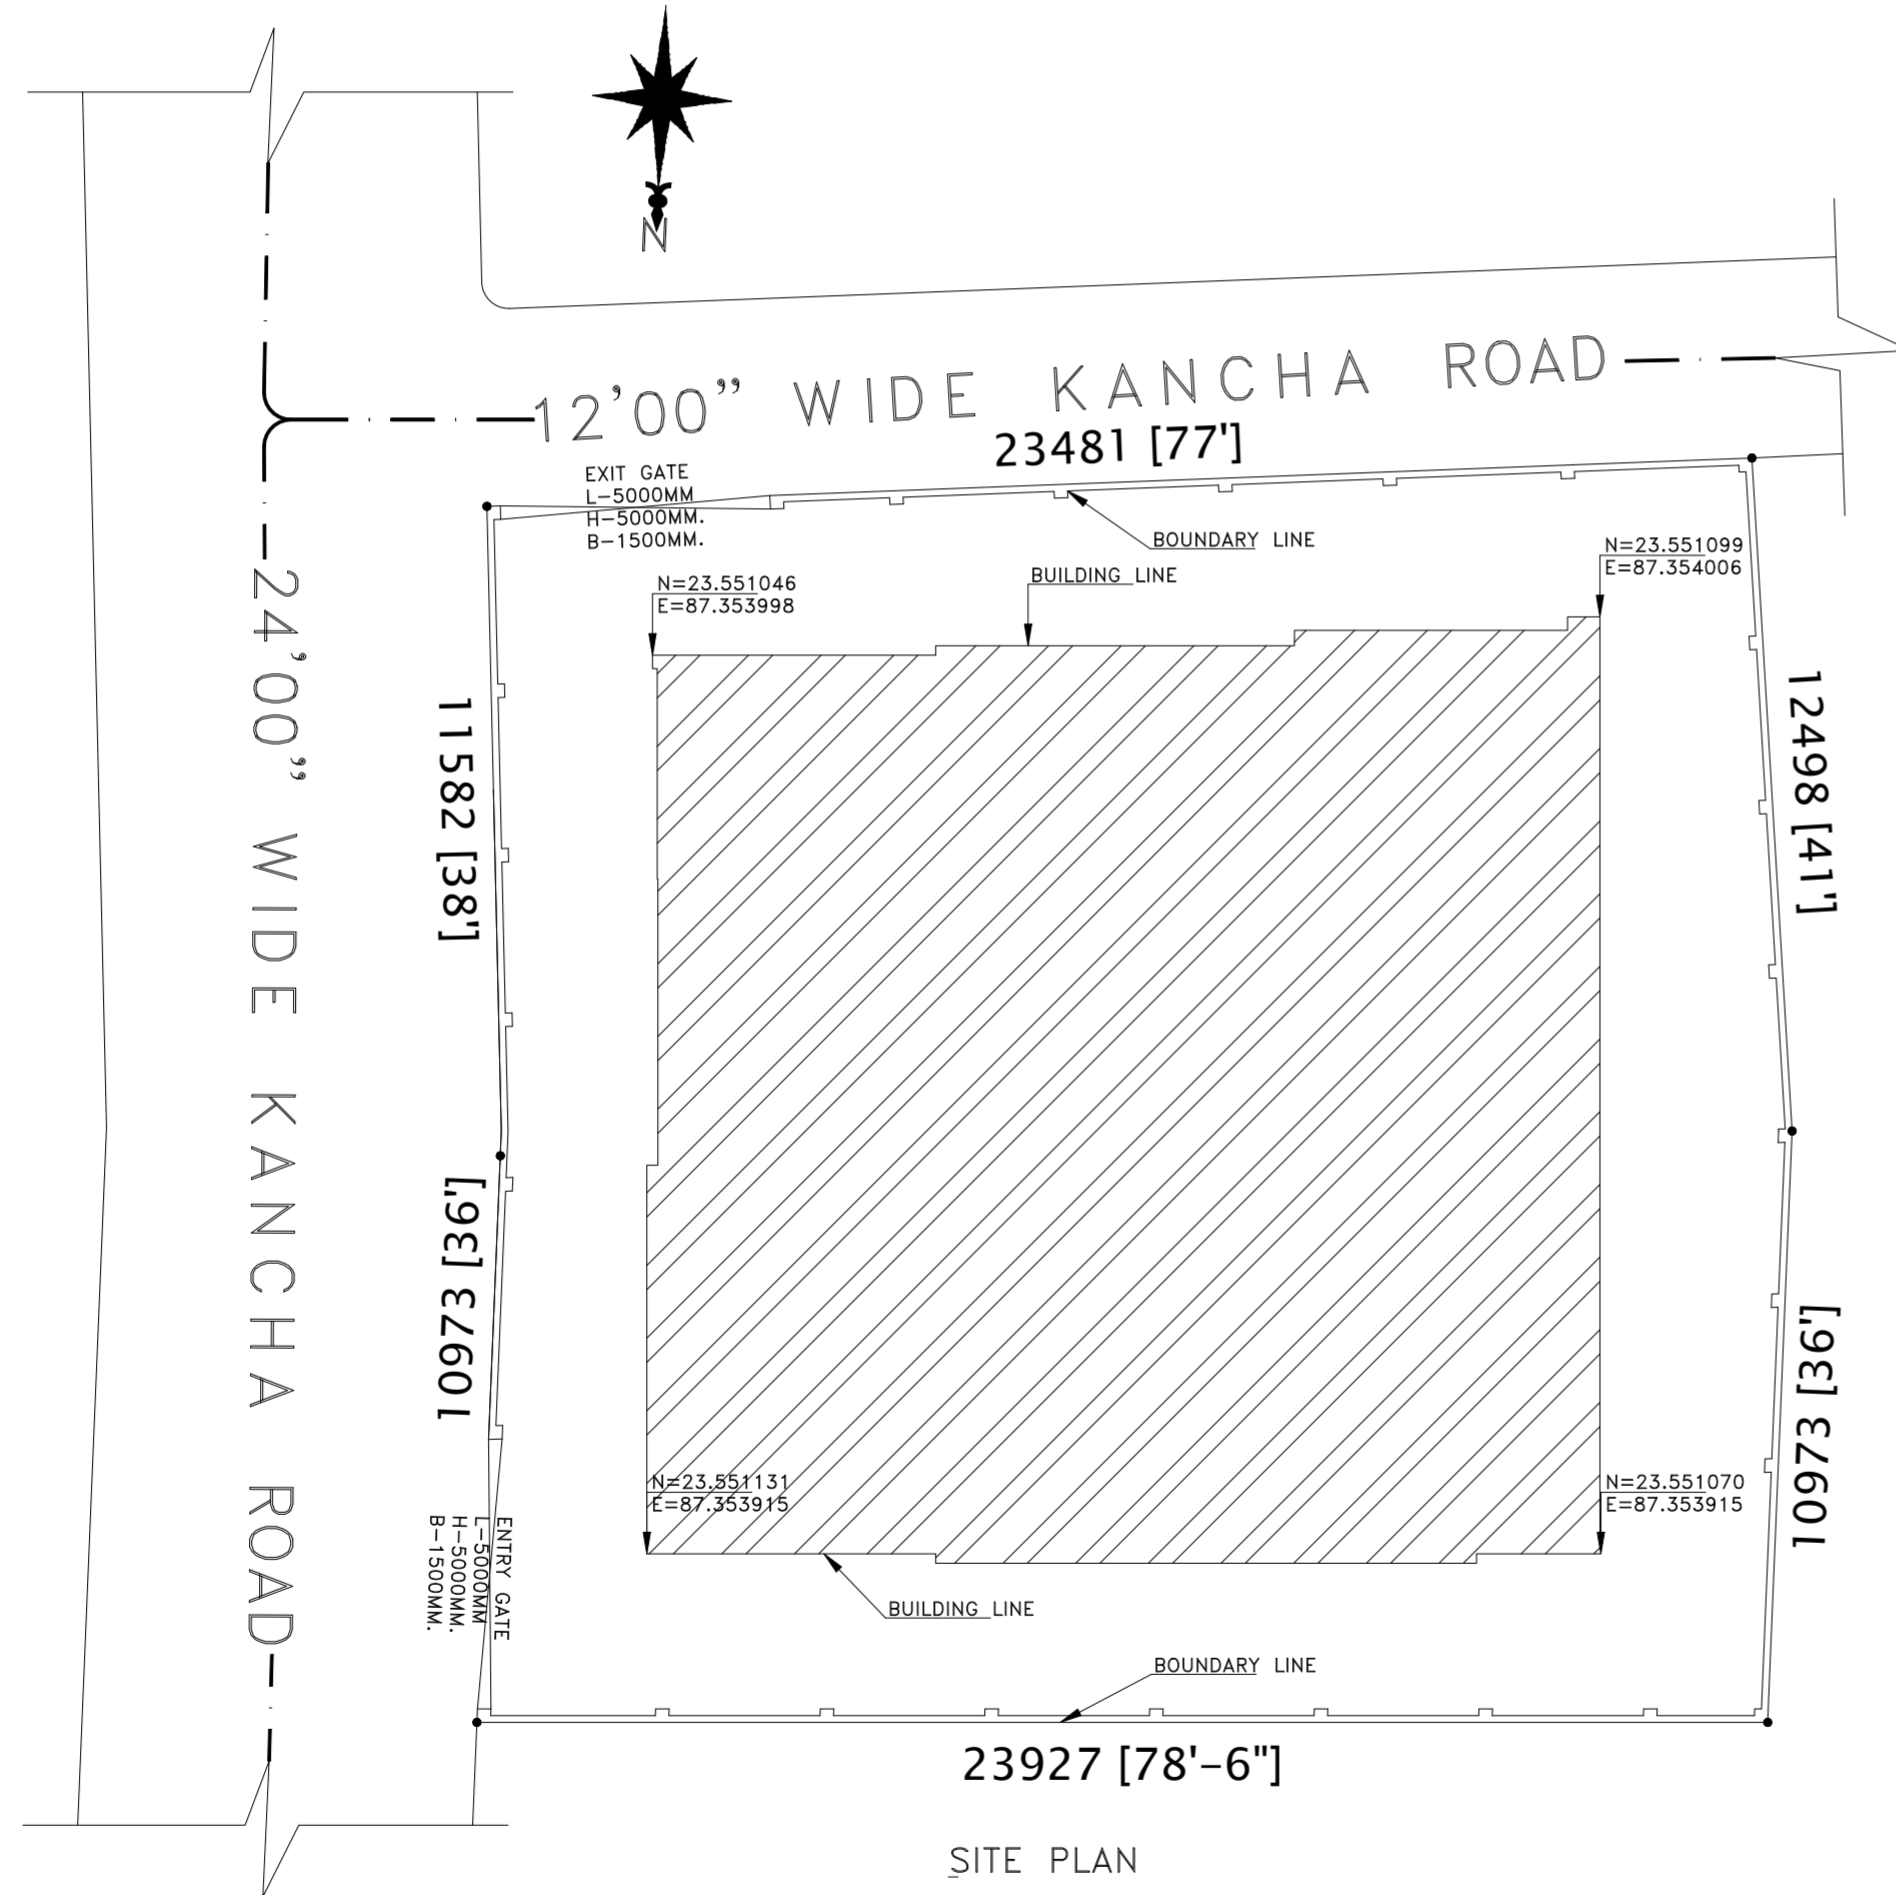

Hirok Ghosh
HIROK GHOSH
 Consultant Civil Engineer
 Lic No.- L.B.P/M/163/AMC-DMC/DPD/165
 G.I.D.S., Durgapur-16