


Proposed Project at Premises No-196B, Kali Charan Ghosh Road, Ward No-002, Borough No-I, under Kolkata Municipal Corporation, P.S.-Sinthee, Kolkata-700050

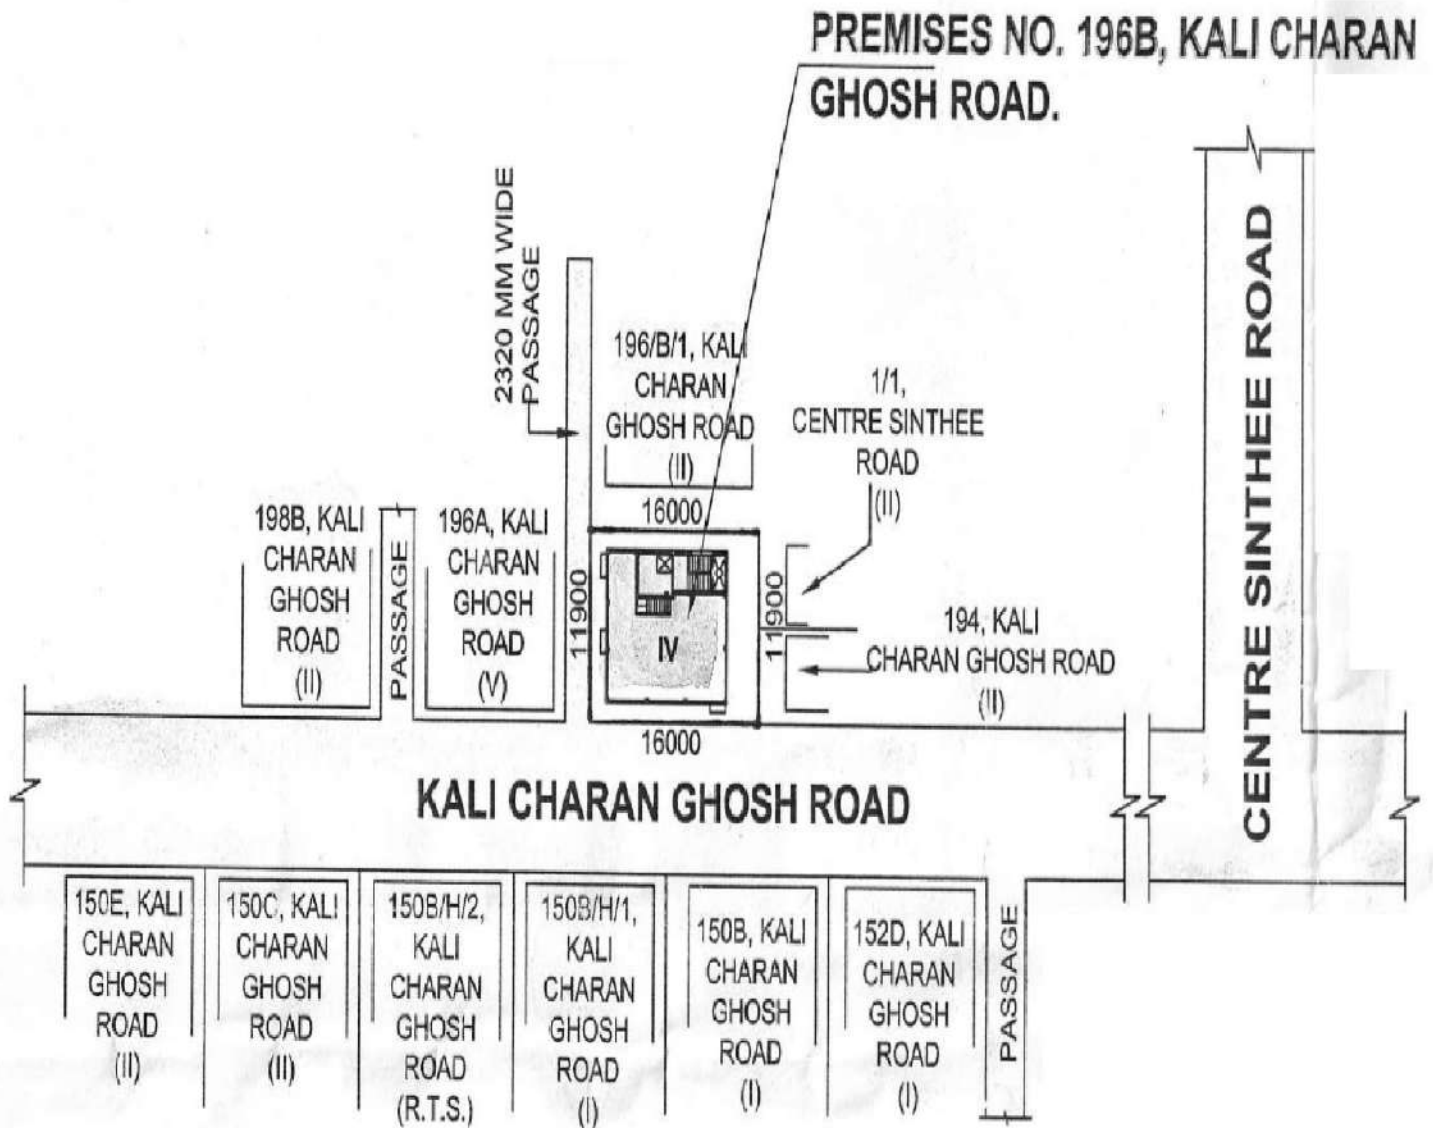

LATITUDE : 22.625912
LONGITUDE : 88.386746

S. S. ENTERPRISE
Sipra Maji
 Partner

S. S. ENTERPRISE
Sejita Mondal
 Partner

SIGNATURE OF OWNER