

NO	SILL	LINTEL	SIZE
D1	200	2250	1000x2250
D2	2150	2150	900x2150
D3	2150	2150	750x2150
D4	150	2150	750x2150
SD	2150	1800x2150	
SD1	2150	2100x2150	
SD2	2150	1800x2150	
SD3	2150	1600x2150	
SD4	2150	2495x2150	
SD5	2150	2895x2150	
SD6	2150	1600x2150	
SD7	2150	2400x2150	
W1	950	2150	2100x2150
W1A	150	2150	2100x2150
W2	950	2150	1800x2150
W2A	150	2150	1800x2150
W3	1250	2150	800x900
W3A	800	2150	800x1550
W4	1100	2150	900x1050
W5	950	2150	1200x1200
W5A	150	2150	1200x2000
W6B	950	2150	1200x2000
W6	1100	2150	1200x1650
W6A	1100	2150	1150x1650
W7	950	2150	800x1200
W7A	950	2150	1000x1200
W8	1800	2150	750x350
W9	650	2150	600x1200
W10	850	2150	850x1200
SW	600x950	1800x2150	900x1200
SW1	150	2150	900x1000
SW2	650	2150	900x1500

- NAME OF OWNER
 NAME OF THE COMPANY
- Broad Tie Up Private Limited
 - Parsons Marketing Private Limited (formerly known as Parsons Marketing Limited)
 - Browse Merchants Private Limited
 - Browse Tie Up Private Limited
 - Diarpad Promoters Private Limited
 - Correlation Projects Private Limited
 - Majestic Conclave Private Limited
 - Recoup Tracom Private Limited
 - Recoup Vinmay Private Limited

Authorised Signatory
 Authorised Signatory

SIGNATURE OF OWNER
 CERTIFICATE OF ARCHITECT
 I CERTIFY THAT ALL THE ARCHITECTURAL DRAWINGS OF THE PROJECT AT BELOW MENTIONED PREMISES HAVE BEEN PREPARED BY ME COMPLYING WITH THE PROVISIONS OF NATIONAL BUILDING CODE AND THE WEST BENGAL MUNICIPAL BUILDING RULE 2007. I SHALL BE HELD RESPONSIBLE IF ANY INCORRECT INFORMATION IS FURNISHED BY ME INCLUDING AREA CALCULATION CHARTS IN THIS DRAWING OR ANY VIOLATION OF THE PROVISION OF THESE RULES IS FOUND IN ANY OF THE DRAWINGS AND DOCUMENTS SIGNED BY ME AND SUBMITTED TO THE SANCTIONING AUTHORITY FOR OBTAINING SANCTION.

JAY PRAKASH BHARAT KUMAR AGRAWAL
 B. Arch., A.I.A., I.I.T. Kanpur
 Reg. No. CA / 85 / 19998
 ARCHITECT (S.L. NO. - 321A)

SIGNATURE OF ARCHITECT
 CERTIFICATE OF STRUCTURAL ENGINEER
 WE HEREBY CERTIFY THAT THE FOUNDATION AND SUPERSTRUCTURE OF THE BUILDING PROPOSED FOR CONSTRUCTION ON R.S./L.R. DAG NOS. - 15(P), 28(P), 29, 30(P), 31, 32, 33, 34, 35, 36, 41, 42, 43(P), 44, 45, 46, 47(P), 48(P), 49(P), 50(P), 45, 49, 55, 62(P) & 72(P), L.R. KHATIAN NOS. 3721, 3722, 3723, 3724, 3725, 3726, 3727, 4149, 4150 UNDER HARIHARPUR GRAM PANCHAYET, POLICE STATION - BARUIPUR, DISTRICT - SOUTH 24 PGS. HAVE BEEN SO DESIGNED BY US WILL MAKE SUCH FOUNDATION AND SUPERSTRUCTURE SAFE IN ALL RESPECTS INCLUDING THE CONSIDERATION OF BEARING CAPACITY & SETTLEMENT OF SOIL ETC.








Sanjay Kumar Dubey
 ME (Structural), Chartered Engineer (I)
 (Structural Engineer, ESE-1142
 Kolkata Municipal Corporation)

SIGNATURE OF STRUCTURAL ENGG.

TITLE :-
 GROUND FLOOR, 1ST FLOOR, ROOF PLAN, ELEVATION, SECTION 12A-12A & 12B-12B, DETAILS OF O.H.W.R. (BLOCK-12)

PROJECT :-
 REVISED PLAN OF (G+8) STORED HOUSING COMPLEX SHOWING ADDITION OF 8 NEW BLOCKS & ALTERATION OF 7 EXISTING BLOCKS SANCTIONED UNDER MEMO NO. 4766PS/2019, DATED 29.11.2019. AT MOULANA HARIHARPUR, P.L. NO. 11, R.S./L.R. DAG NOS. - 15(P), 28(P), 29, 30(P), 31, 32, 33, 34, 35, 36, 41, 42, 43(P), 44, 45, 46, 47(P), 48(P), 49(P), 50(P), 45, 49, 55, 62(P) & 72(P), L.R. KHATIAN NOS. 3721, 3722, 3723, 3724, 3725, 3726, 3727, 4149, 4150 UNDER HARIHARPUR GRAM PANCHAYET, P.S. - BARUIPUR, DISTRICT - SOUTH 24 PGS.

ARCHITECTS
 AGRAWAL & AGRAWAL
 BARODA & KOLKATA
 SCALE DATE DEALT CHECKED
 1:100 24.04.21 PAP/PRESENT/ TANK/ SORUA

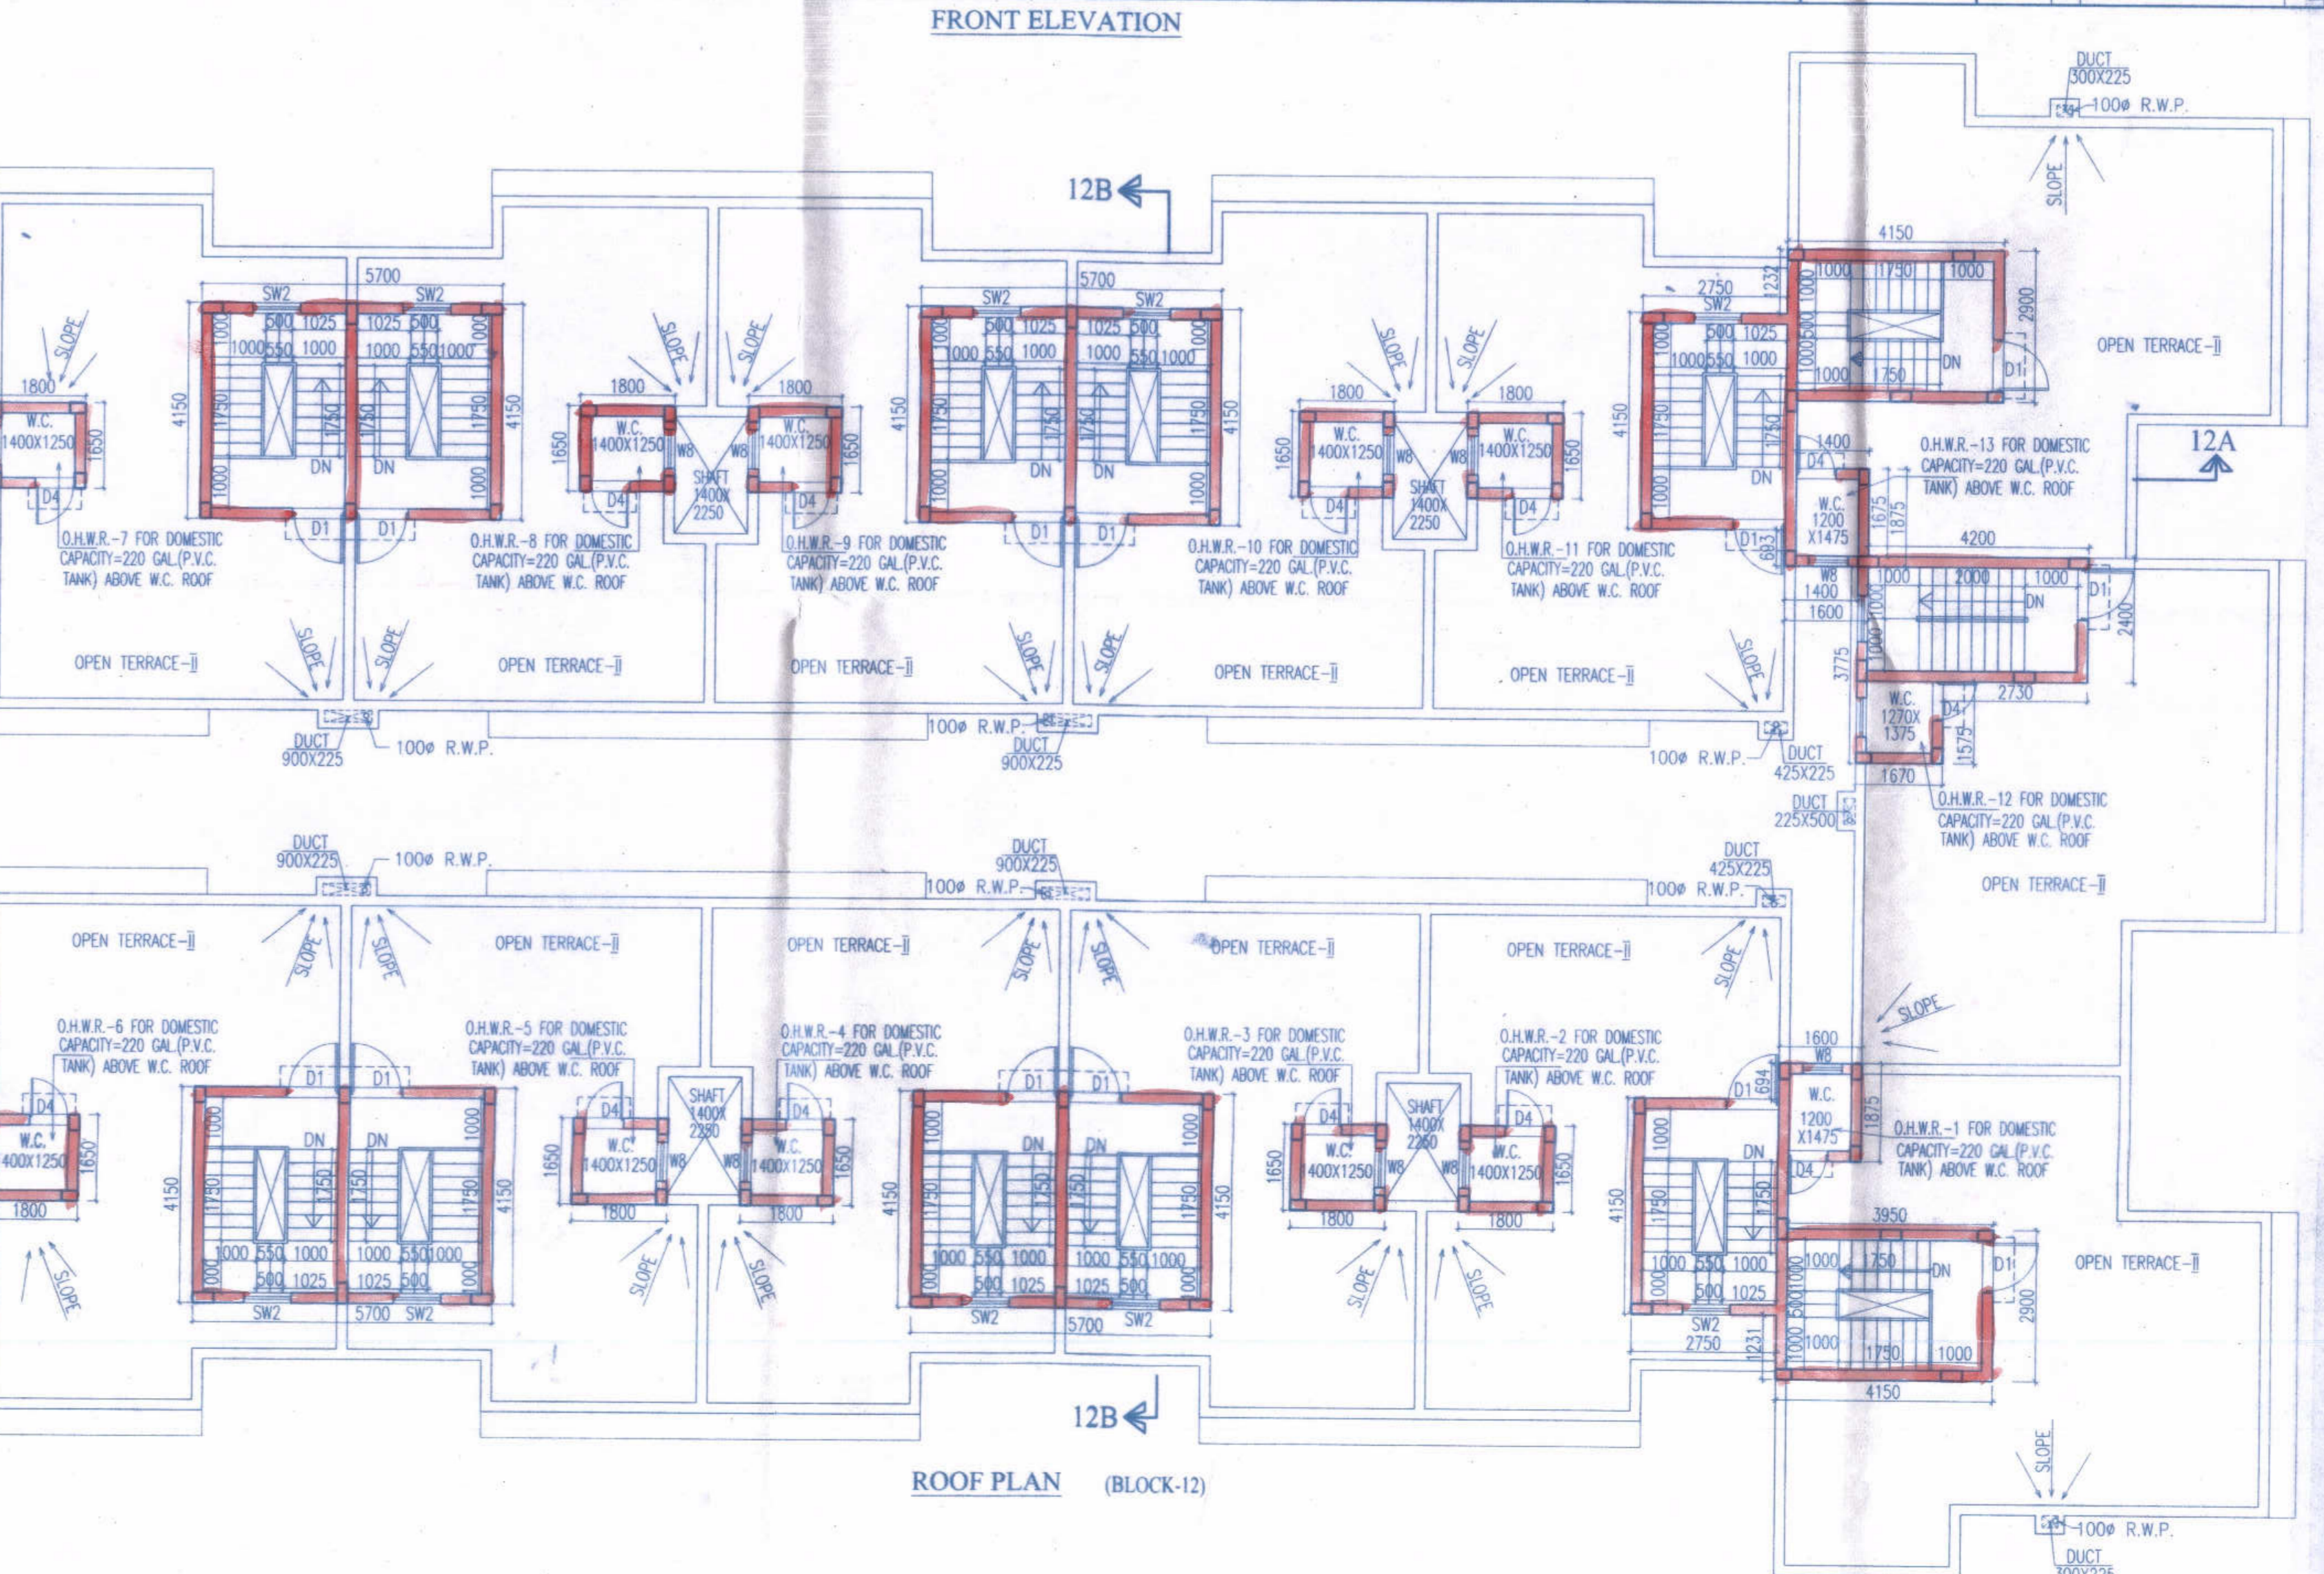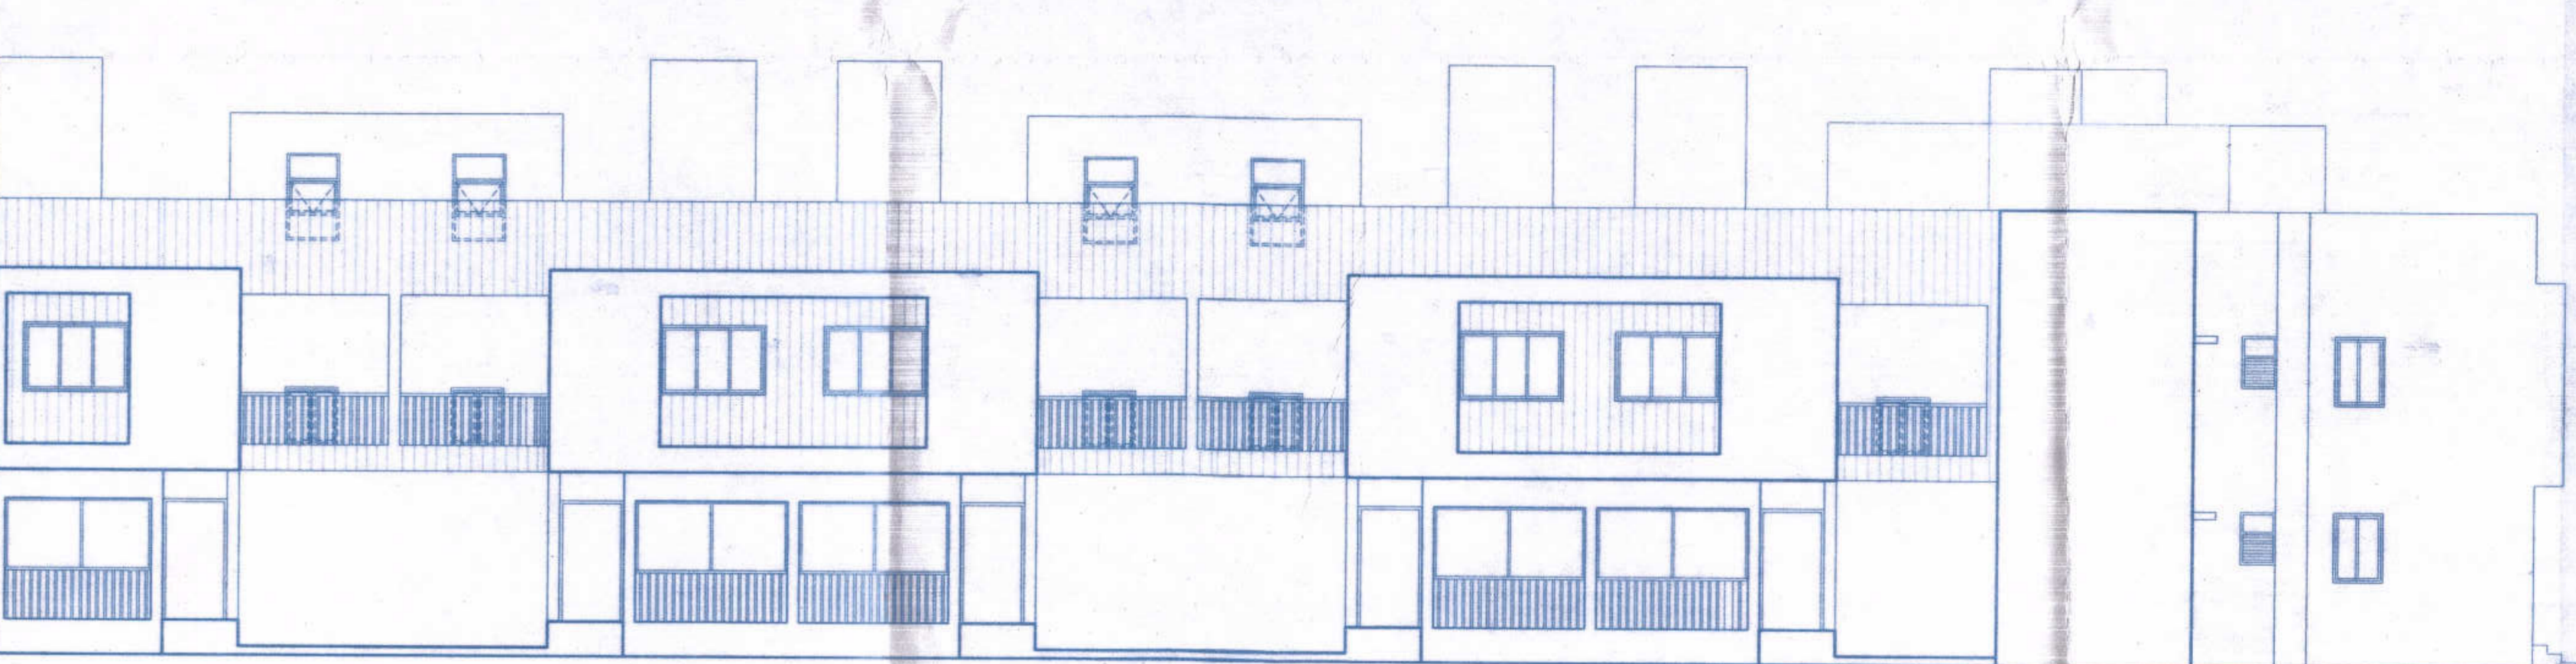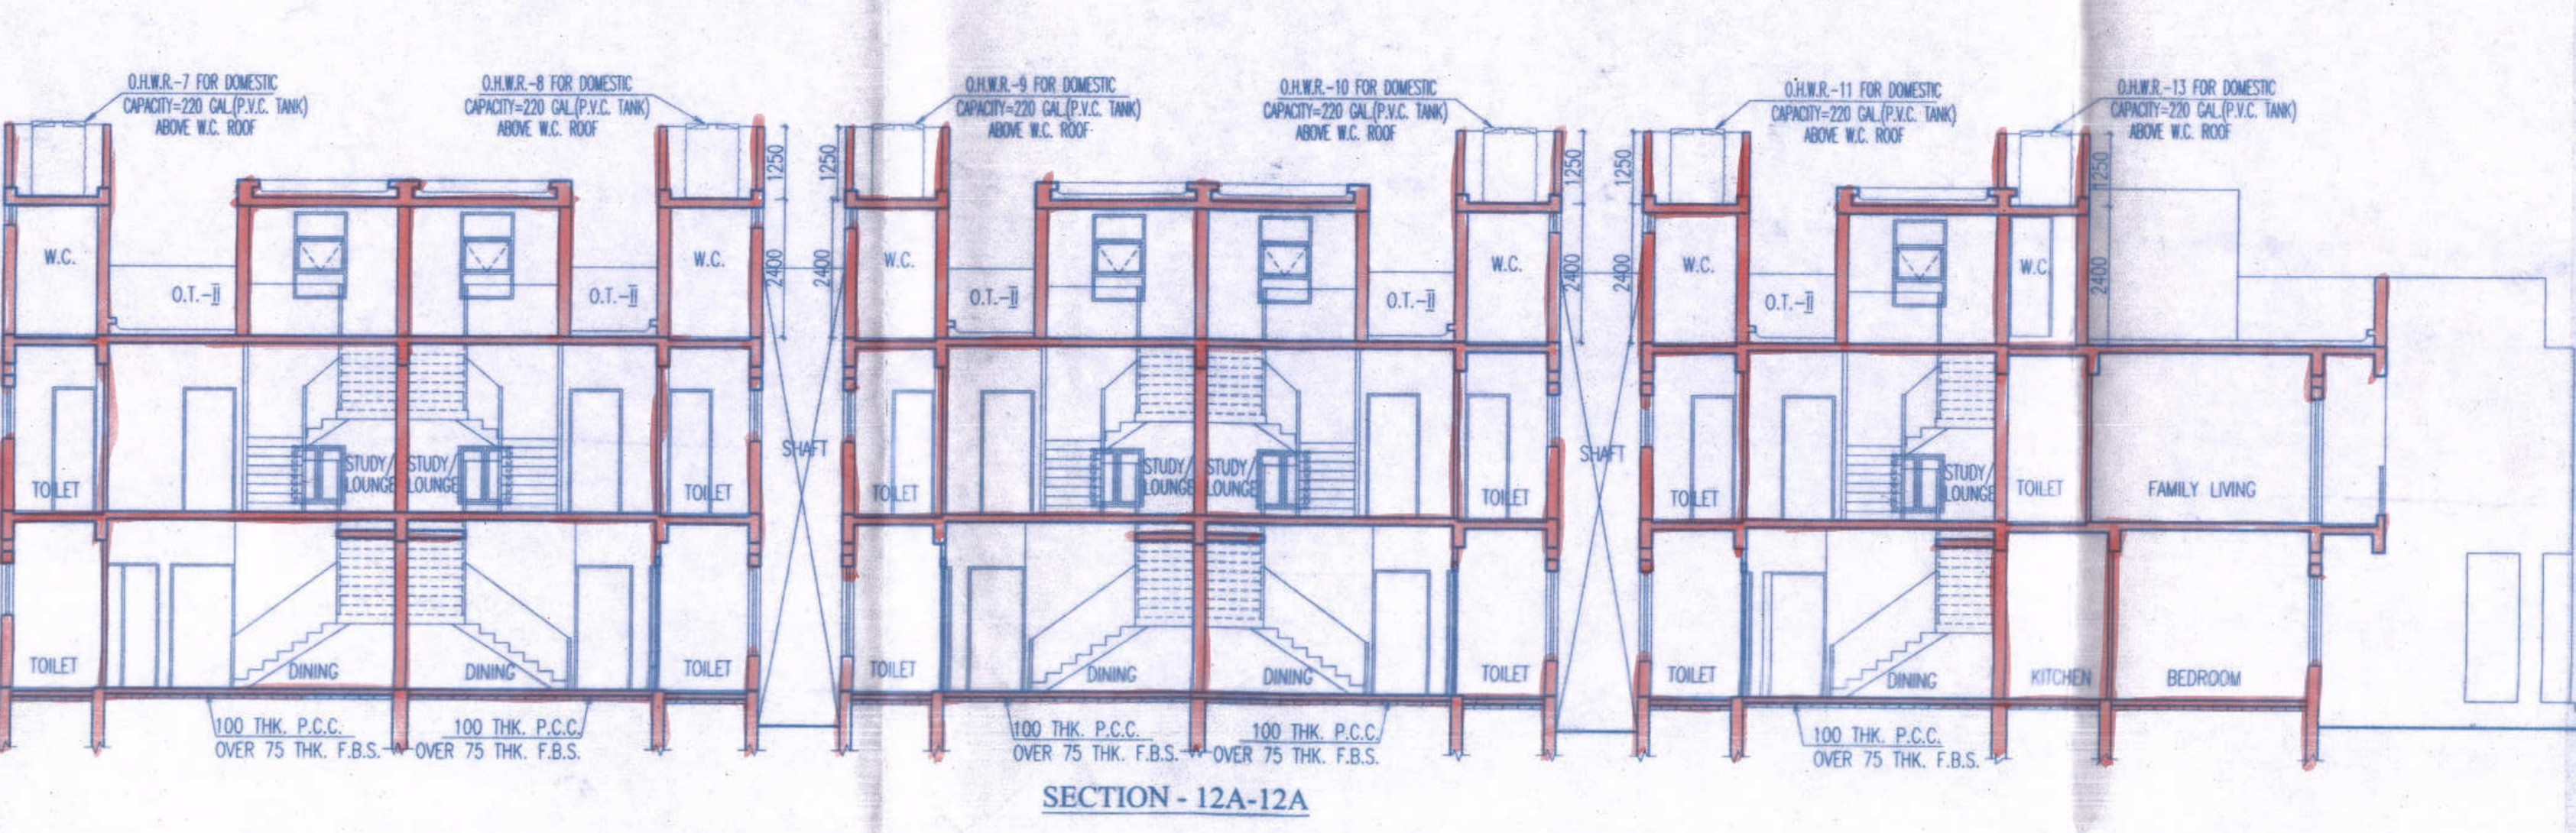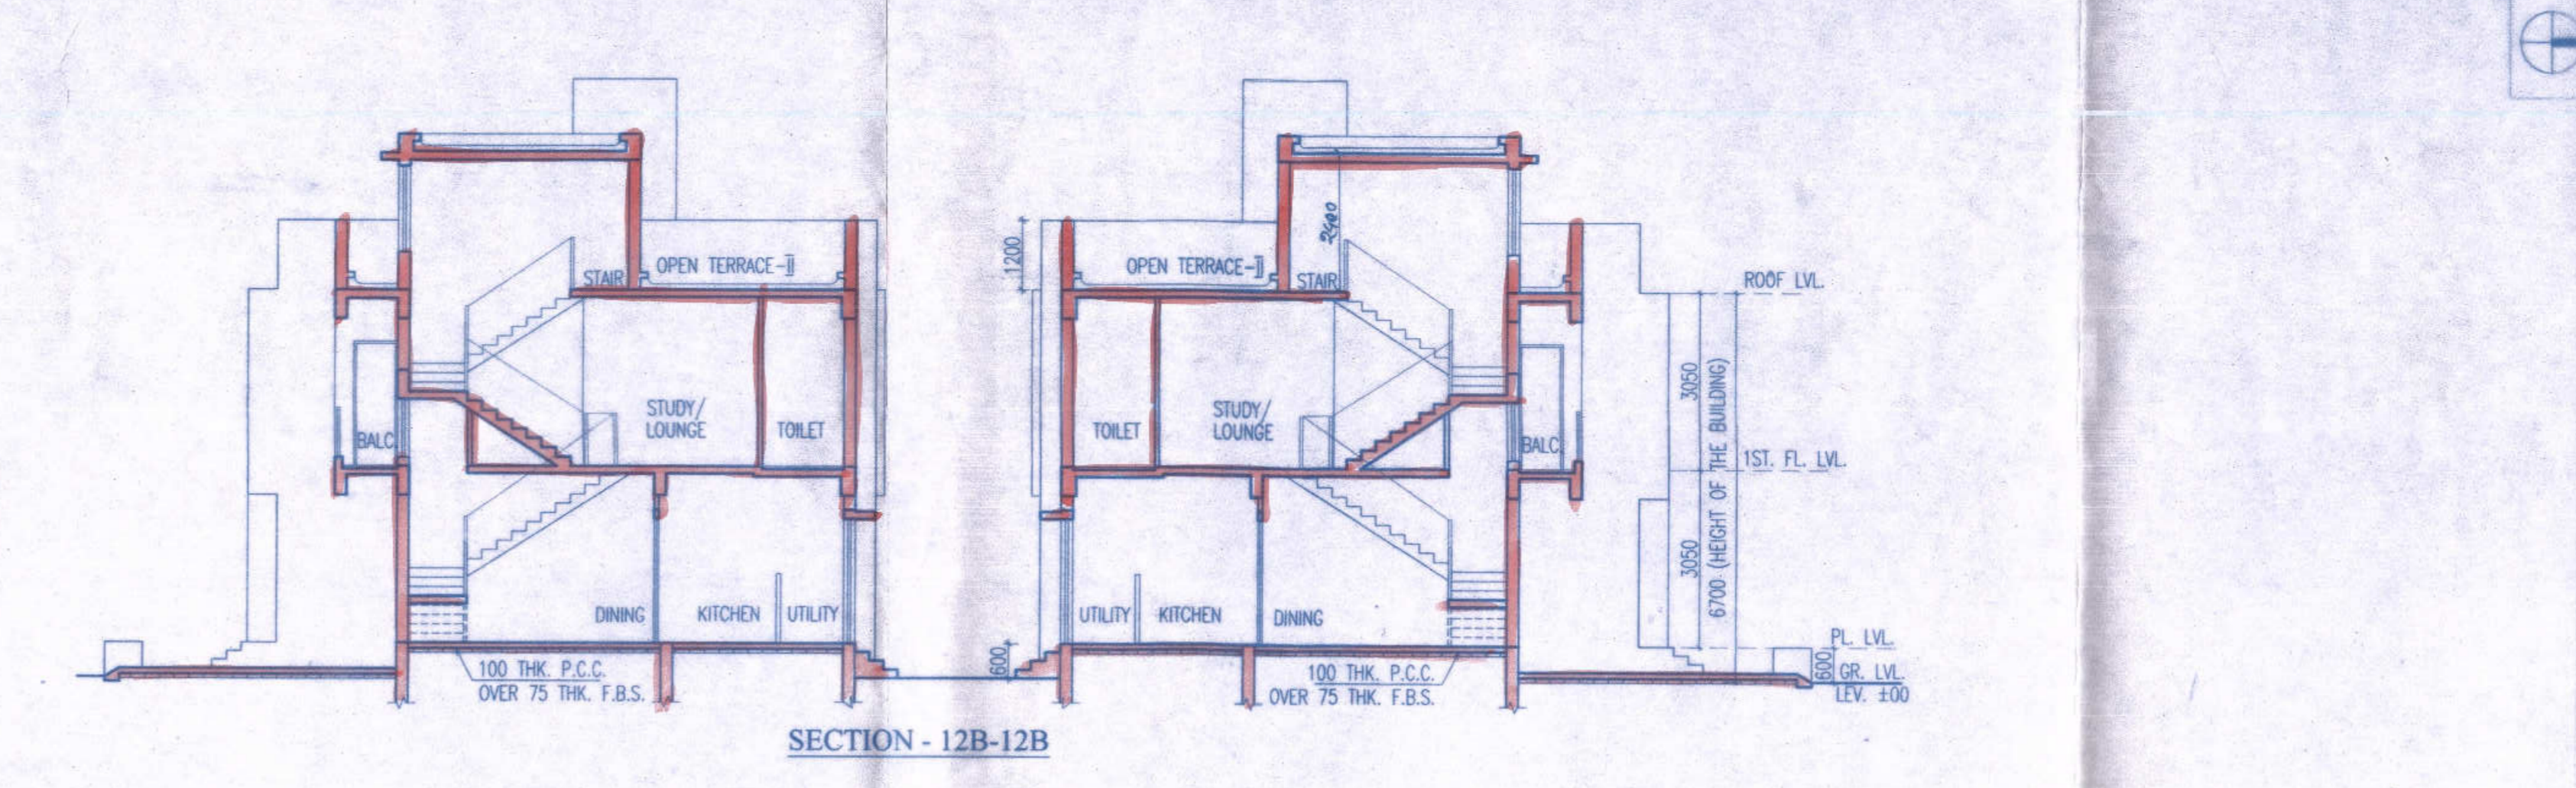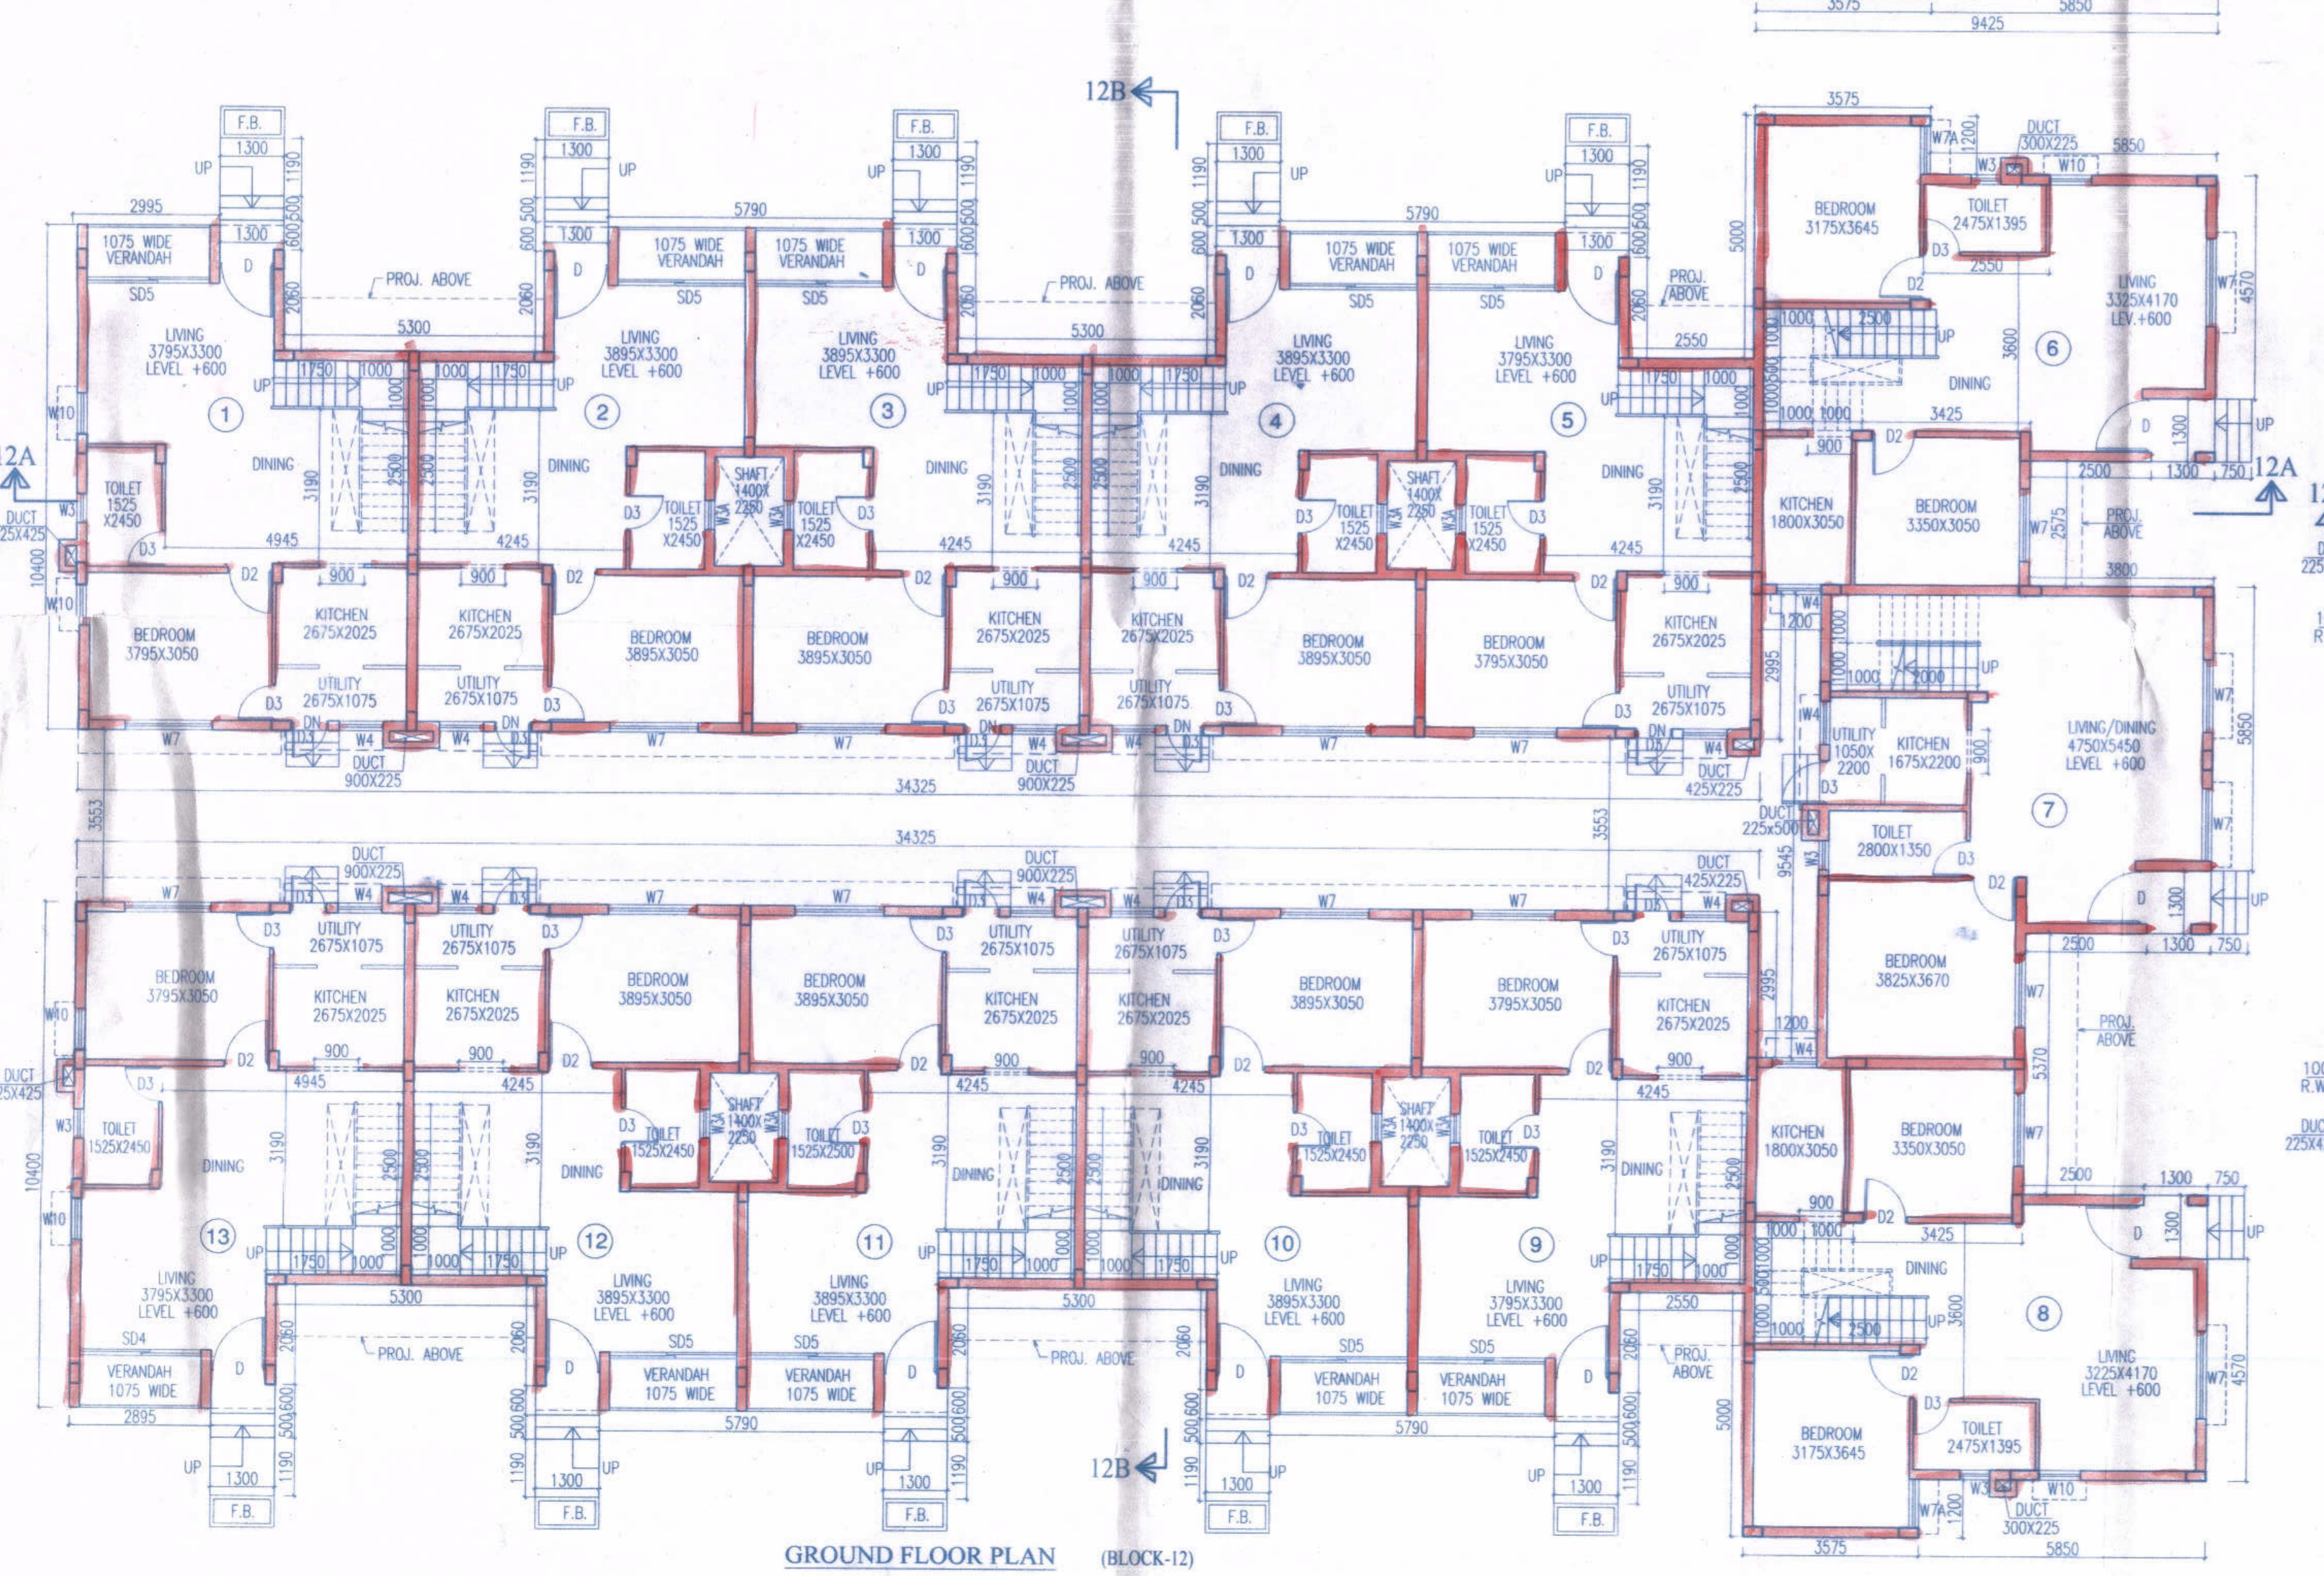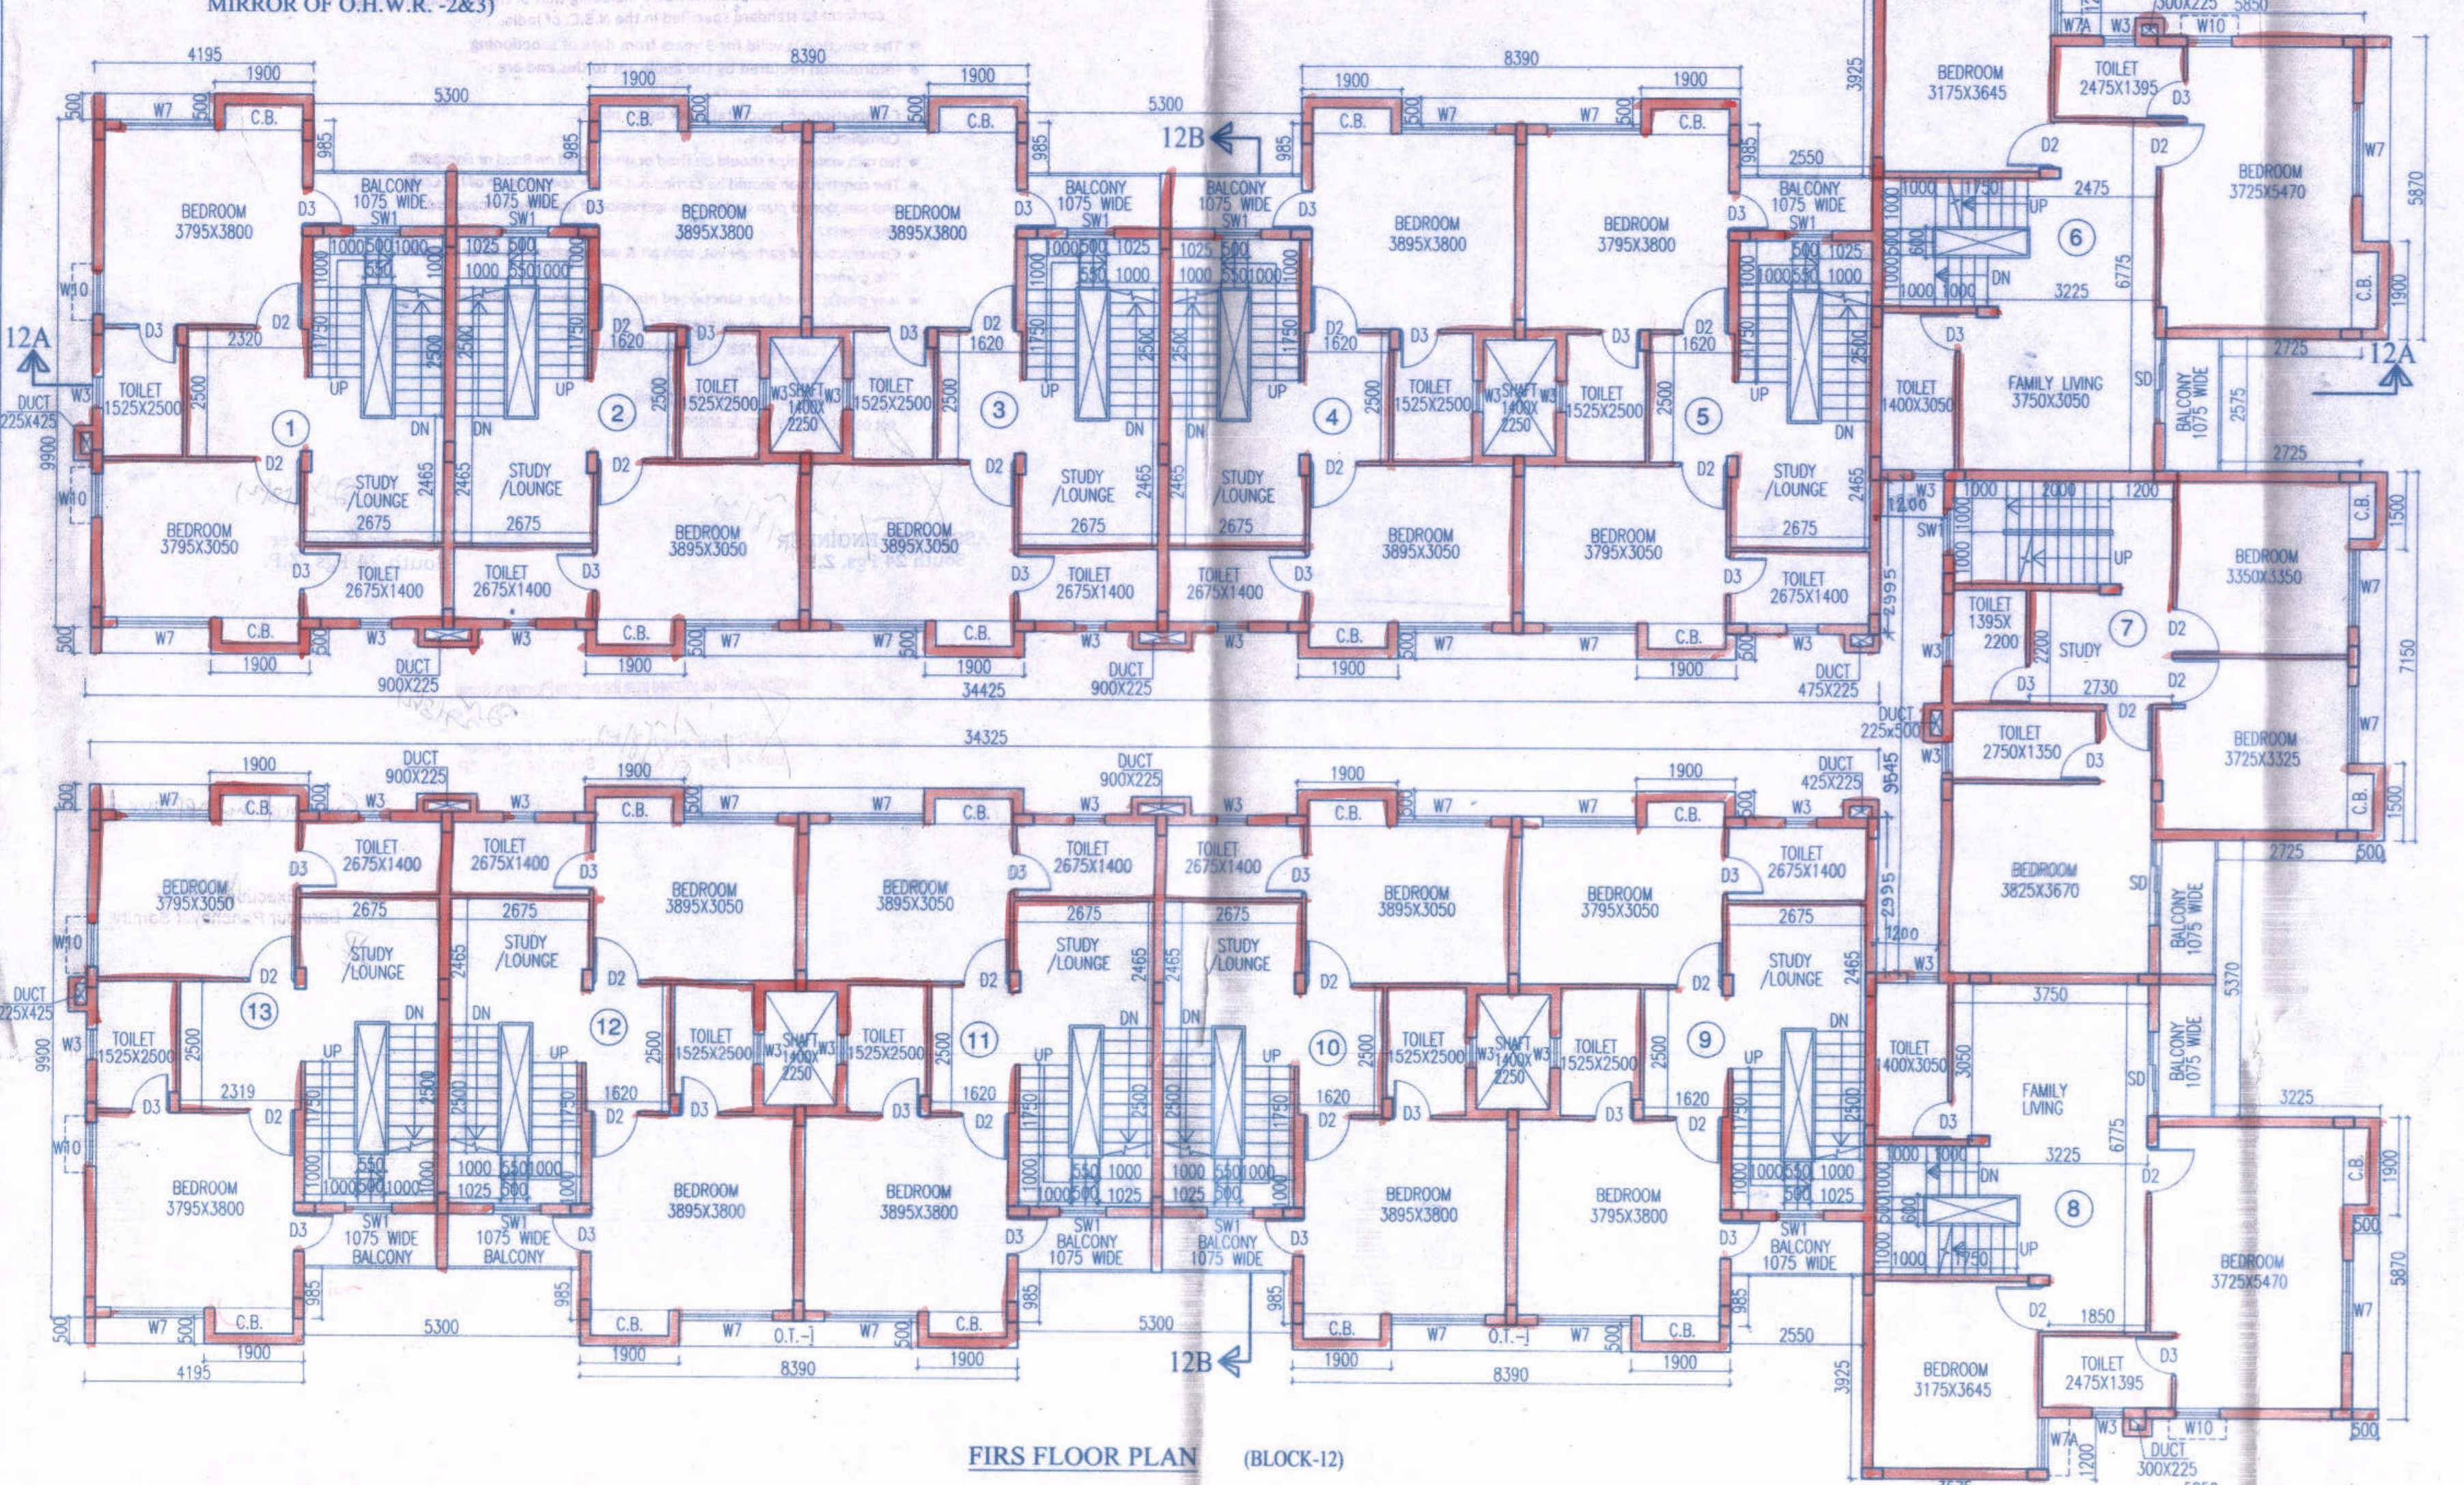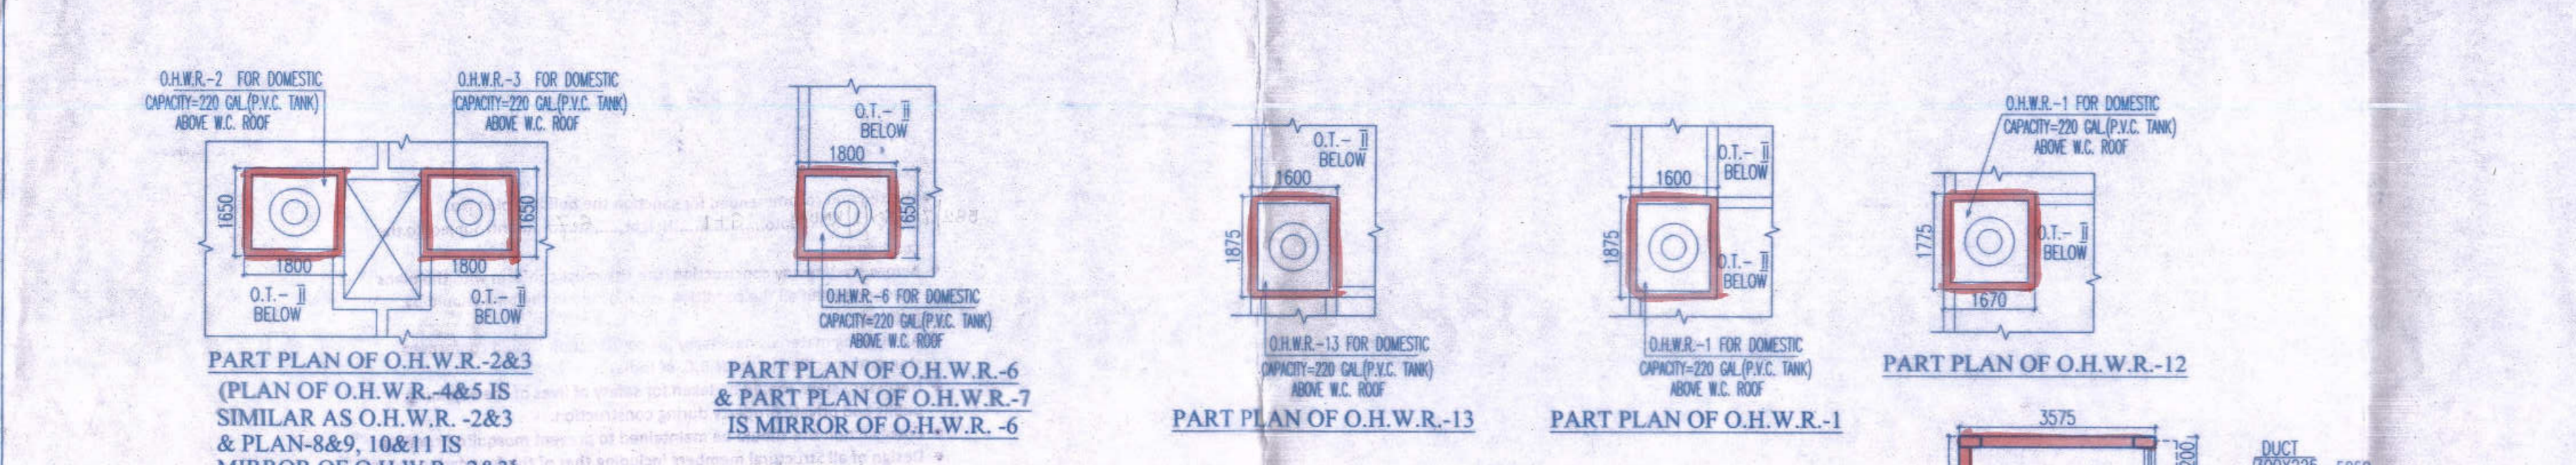

- Voted and recommended for sanction the building plan No. B52712 Rev.1, KMDA Upo., S.T.L., Height.....ft. Subject to the condition
- Before starting any construction, the site must conform with the plans Sanctioned and all the condition as proposed in the plan should be fulfilled.
- All building materials necessary for construction should conform to standard specified in the N.B.C. of India.
- Necessary steps should be taken for safety of lives of the adjoining public and private property during construction.
- Construction site should be maintained to prevent mosquito breeding.
- Design of all Structural members including that of the foundation should conform to standard specified in the N.B.C. of India.
- The sanction is valid for 3 years from date of sanctioning
- Information required by the applicant to this end are :-
Commencement of work.
Completion of structural work up to plinth.
Completion of work.
- No rain water pipe should be fixed or discharged on Road or Footpath.
- The construction should be carried out as per specification of I.S. Code and sanctioned plan under the supervision of qualified empanelled engineers.
- Construction of garbage vat, soak pit & waste water should be done by the owners.
- Any deviation of the sanctioned plan shall mean demolition.

Assistant Engineer
South 24 Pgs. Z.F.

District Engineer
South 24 Pgs. Z.F.

Sanction should be obtained from the concerned Panchayat Samiti
Assistant Engineer
South 24 Pgs. Z.F.

Sanctioned and approved

Executive Officer
Barupur Panchayat Samiti

(13)
Block-12
Ground, 1st & Roof Plan
Section 2: Elevation