




FRONT ELEVATION  
SCALE - ( 1 : 100 )

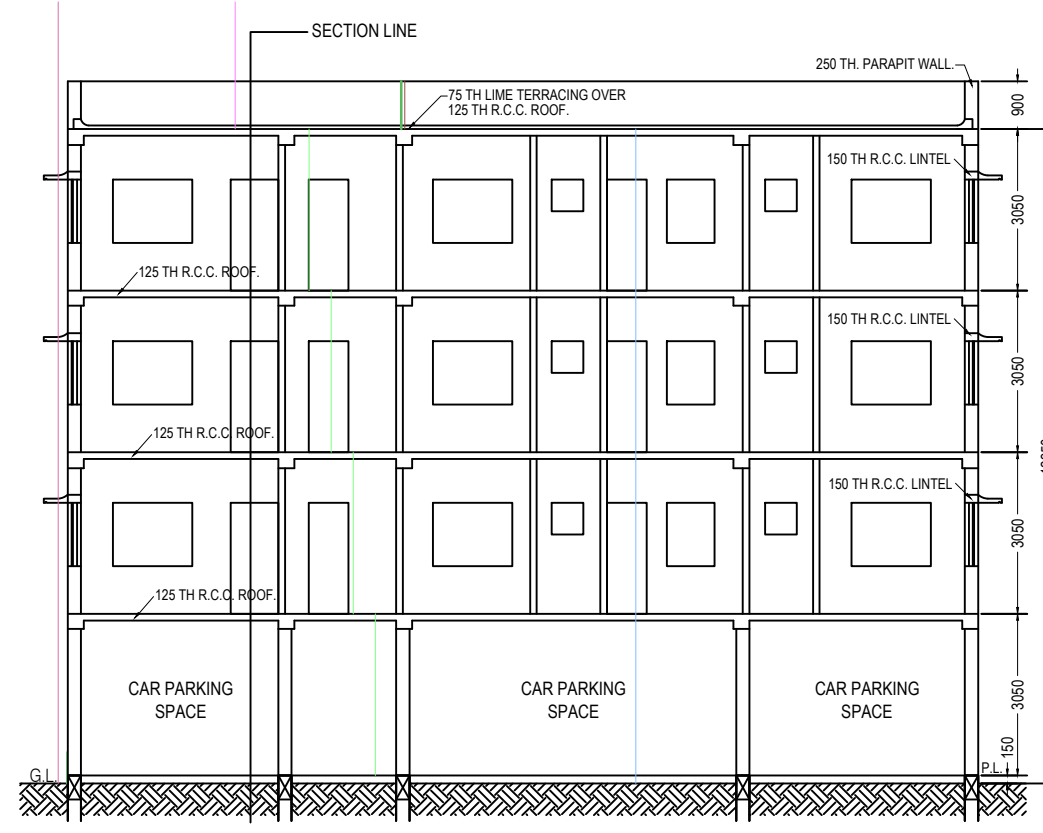

CROSS SECTION OF X - X'  
SCALE - ( 1 : 100 )

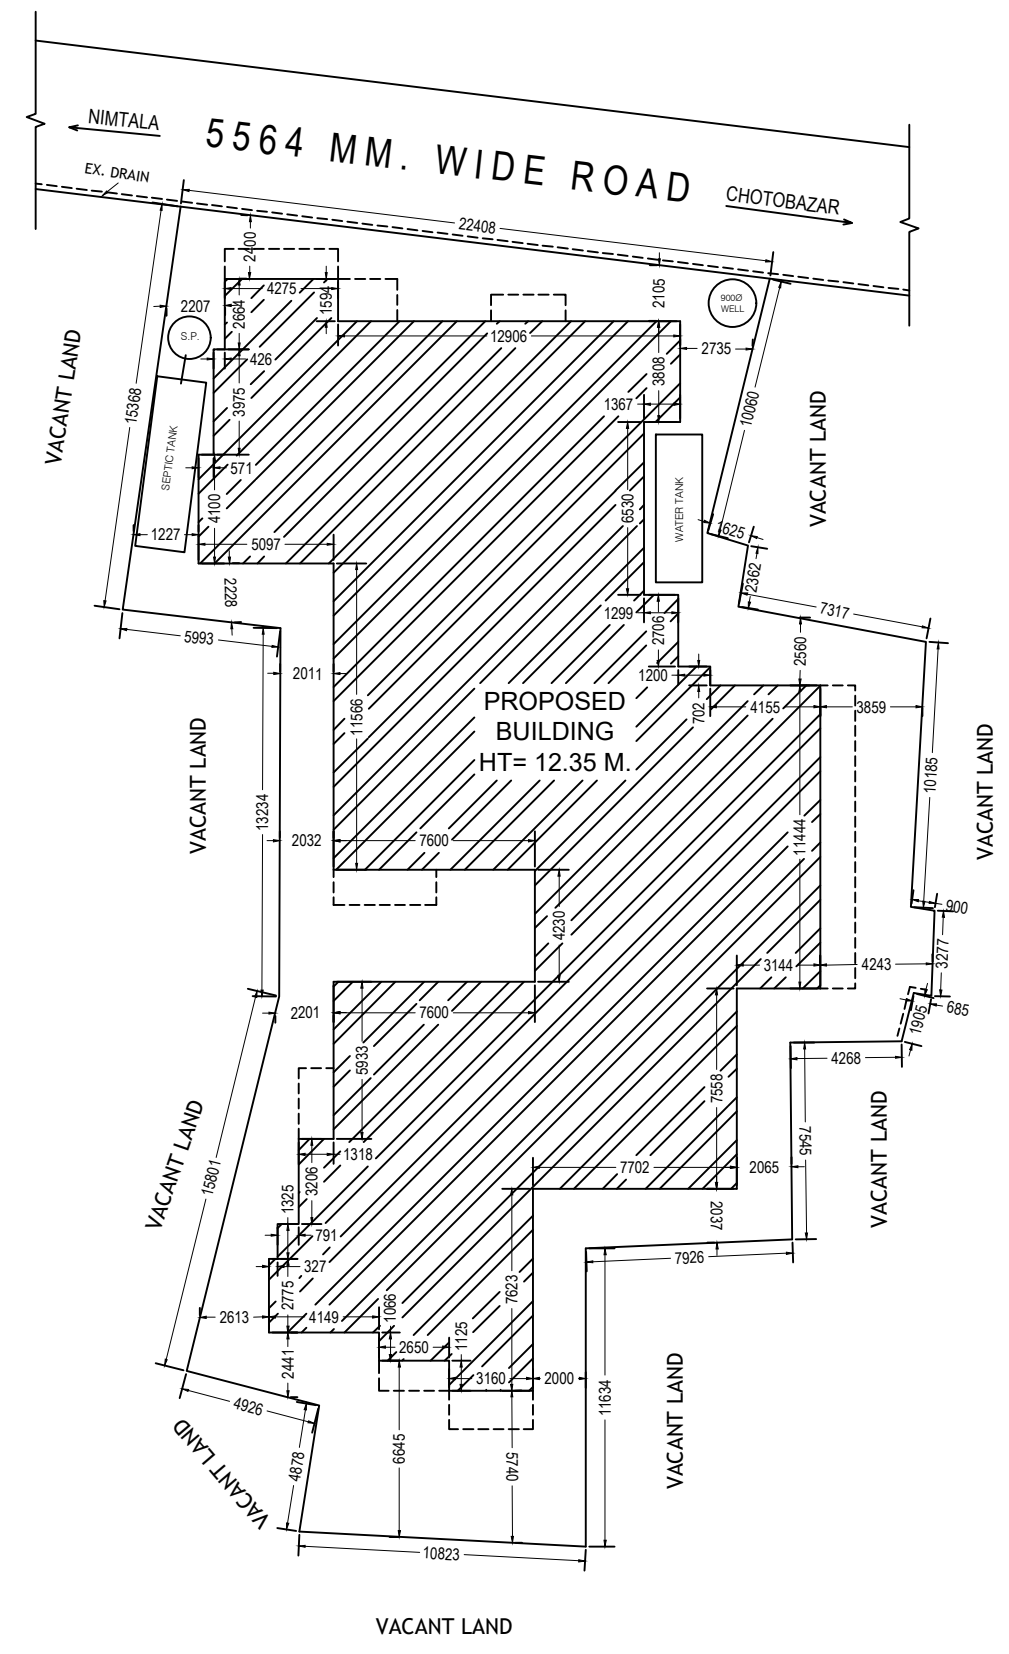


SITE PLAN  
SCALE - ( 1 : 200 )  
DIMENSION ARE IN MM.

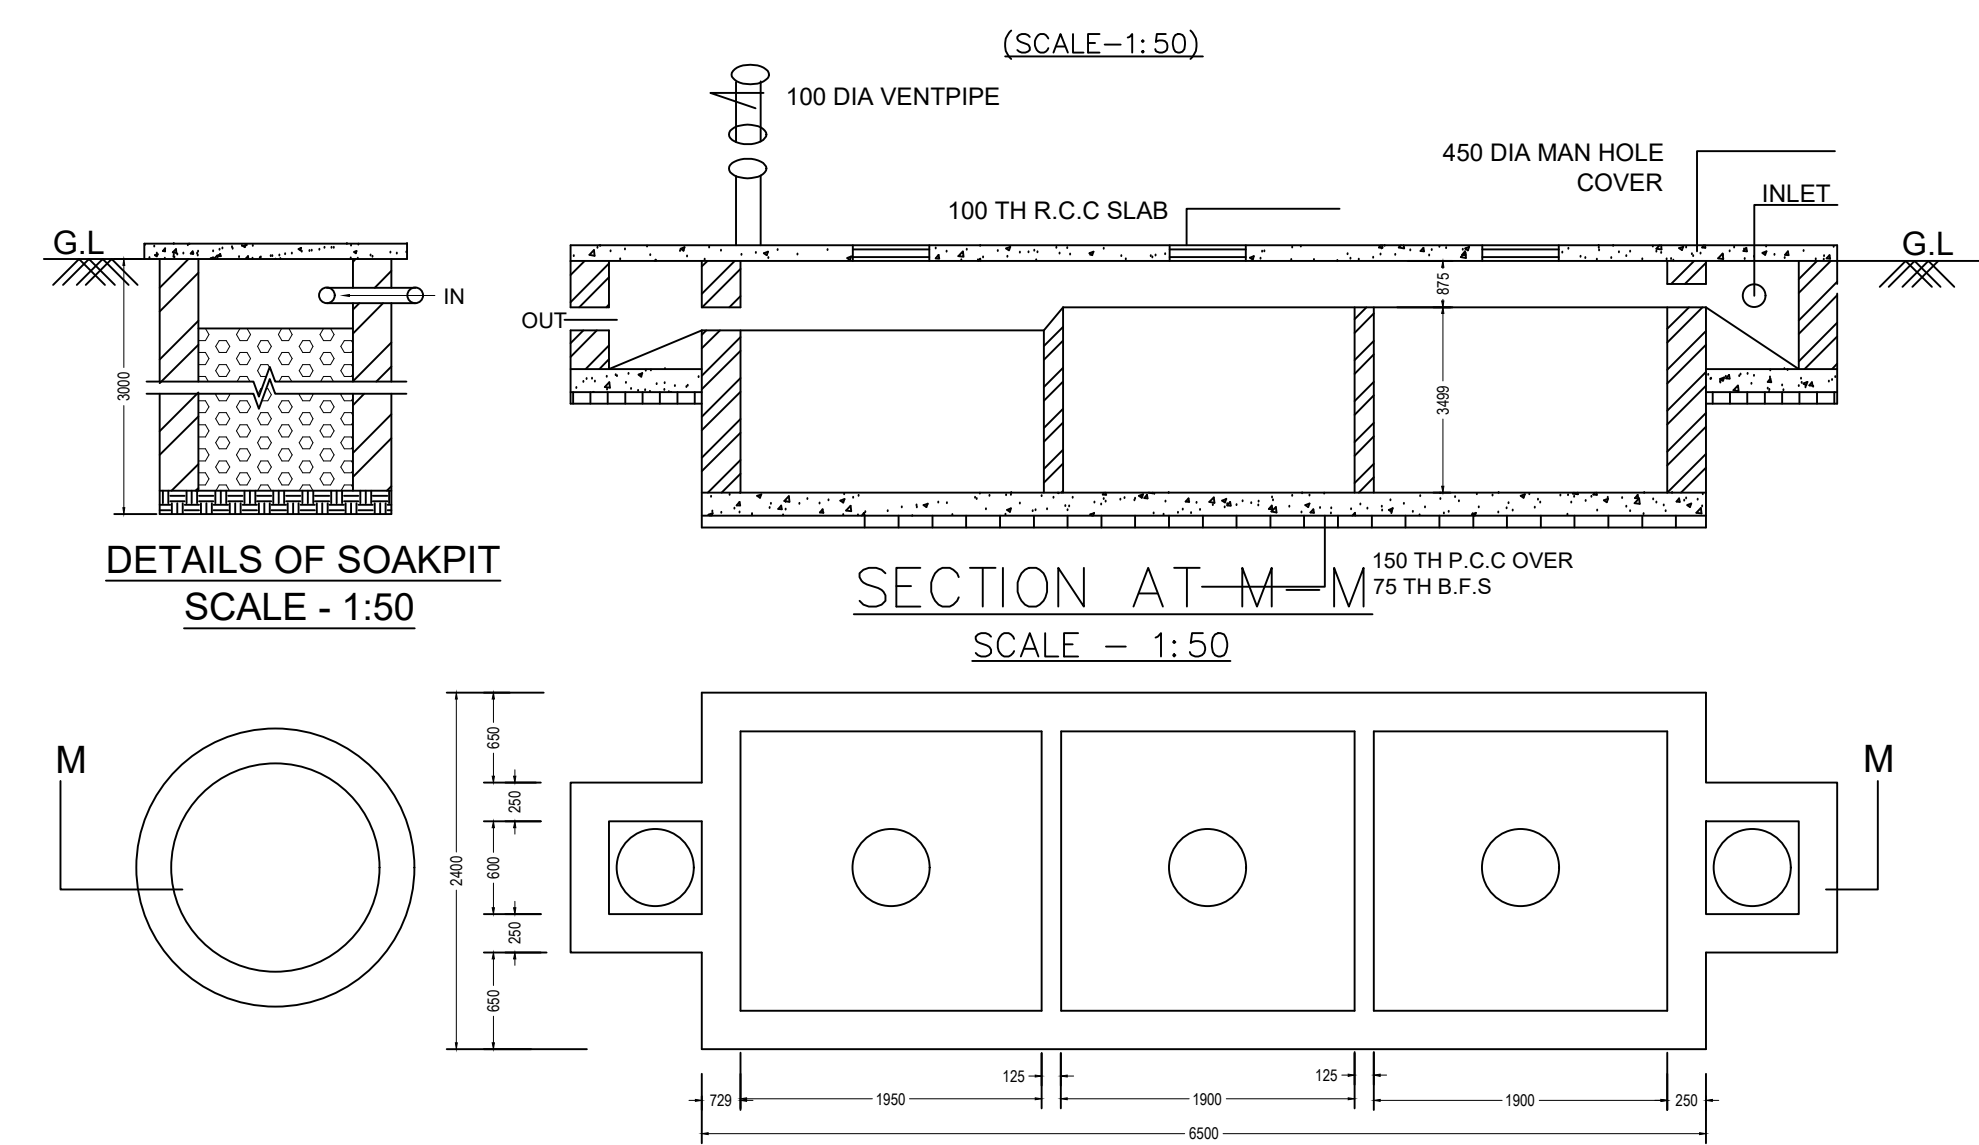


DETAILS OF SOAK PIT  
SCALE - 1:50

SECTION AT M-M  
SCALE - 1:50

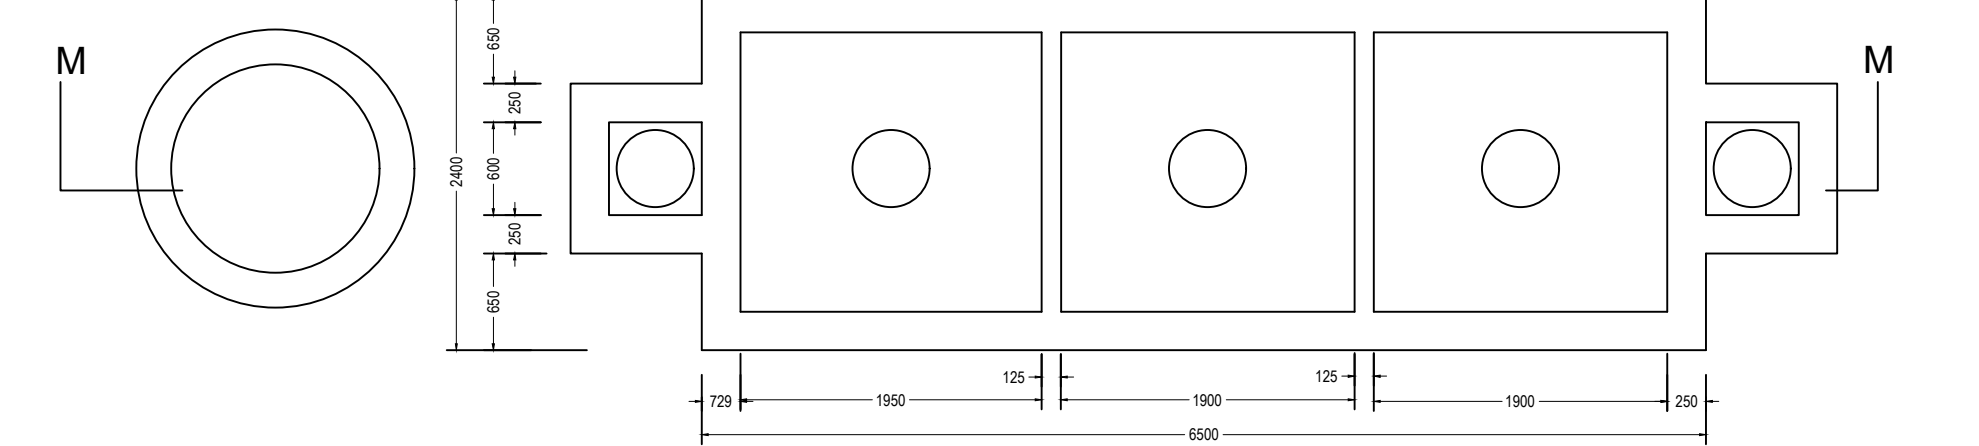


DETAILS OF SEPTIC TANK & SOAK PIT  
SCALE - 1:50

FOUNDATION TO ALL FLOOR LEVEL	
SCHEDULE OF COLUMN X-SECTION	
COLUMN SIZE	250
CONCRETE MIX	450
SECTION WITH MAIN STEEL	
LINKS	8MM TOR LATERAL TIE @ 125 C/C

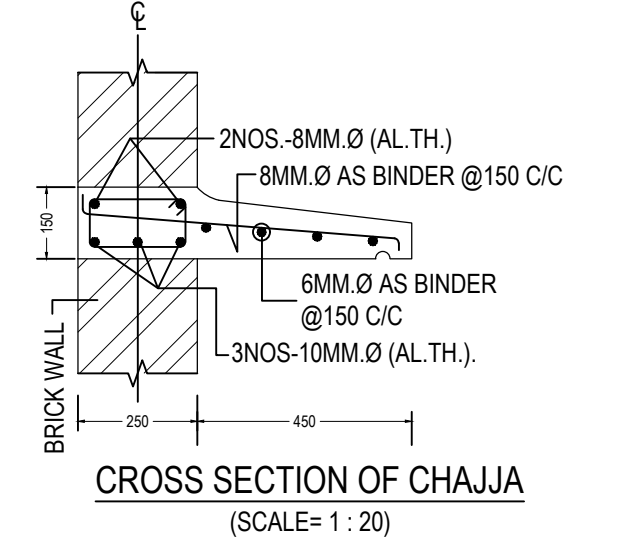


CROSS SECTION OF CHAJJA  
SCALE - 1:20

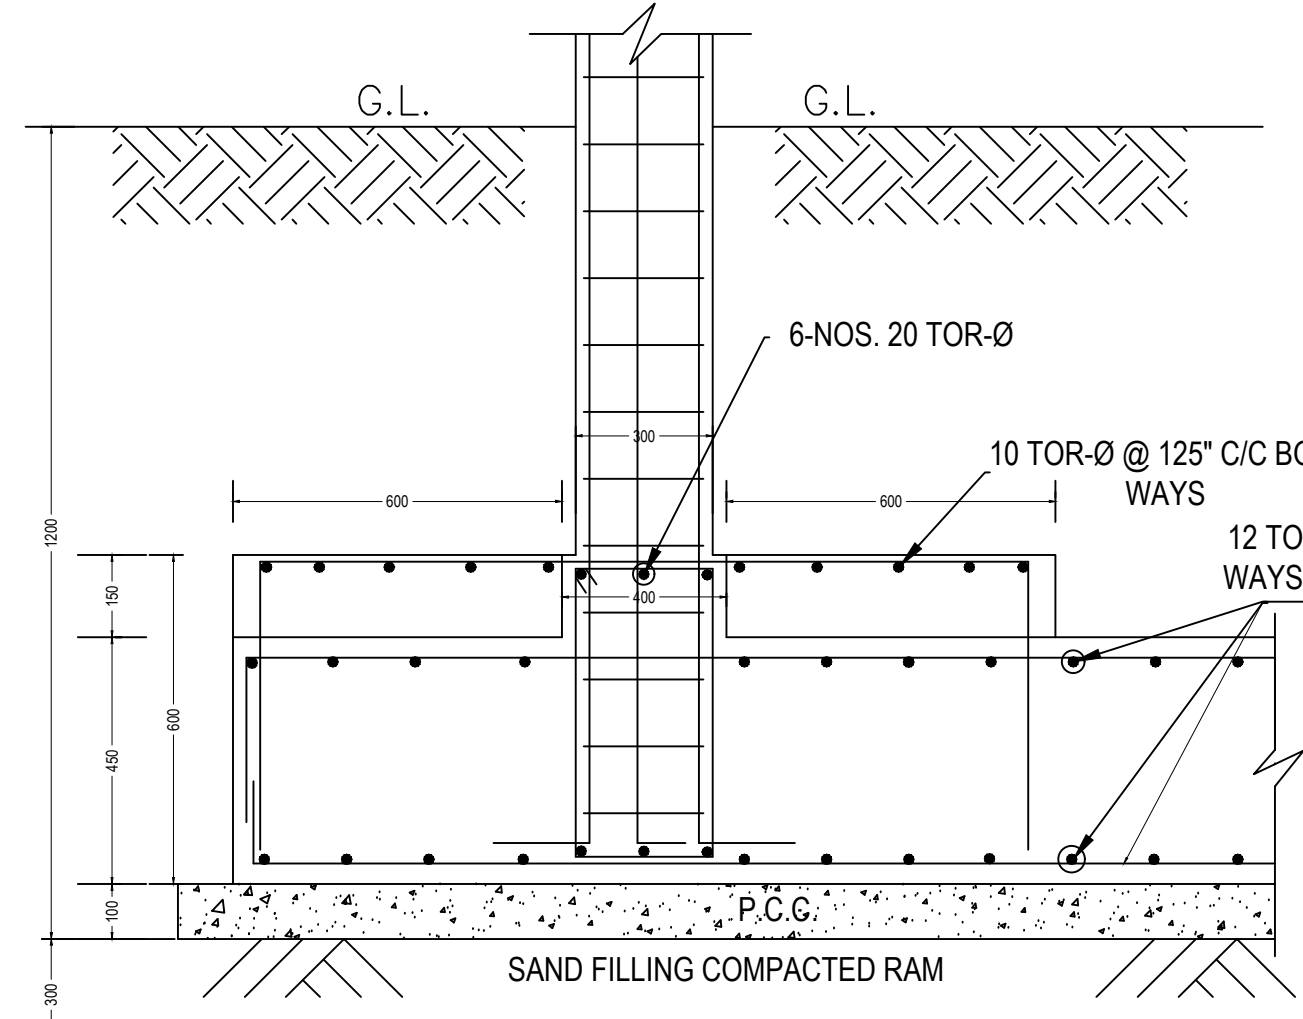


AT END COLUMN


TYP. DETAILING OF FLOATING SLAB

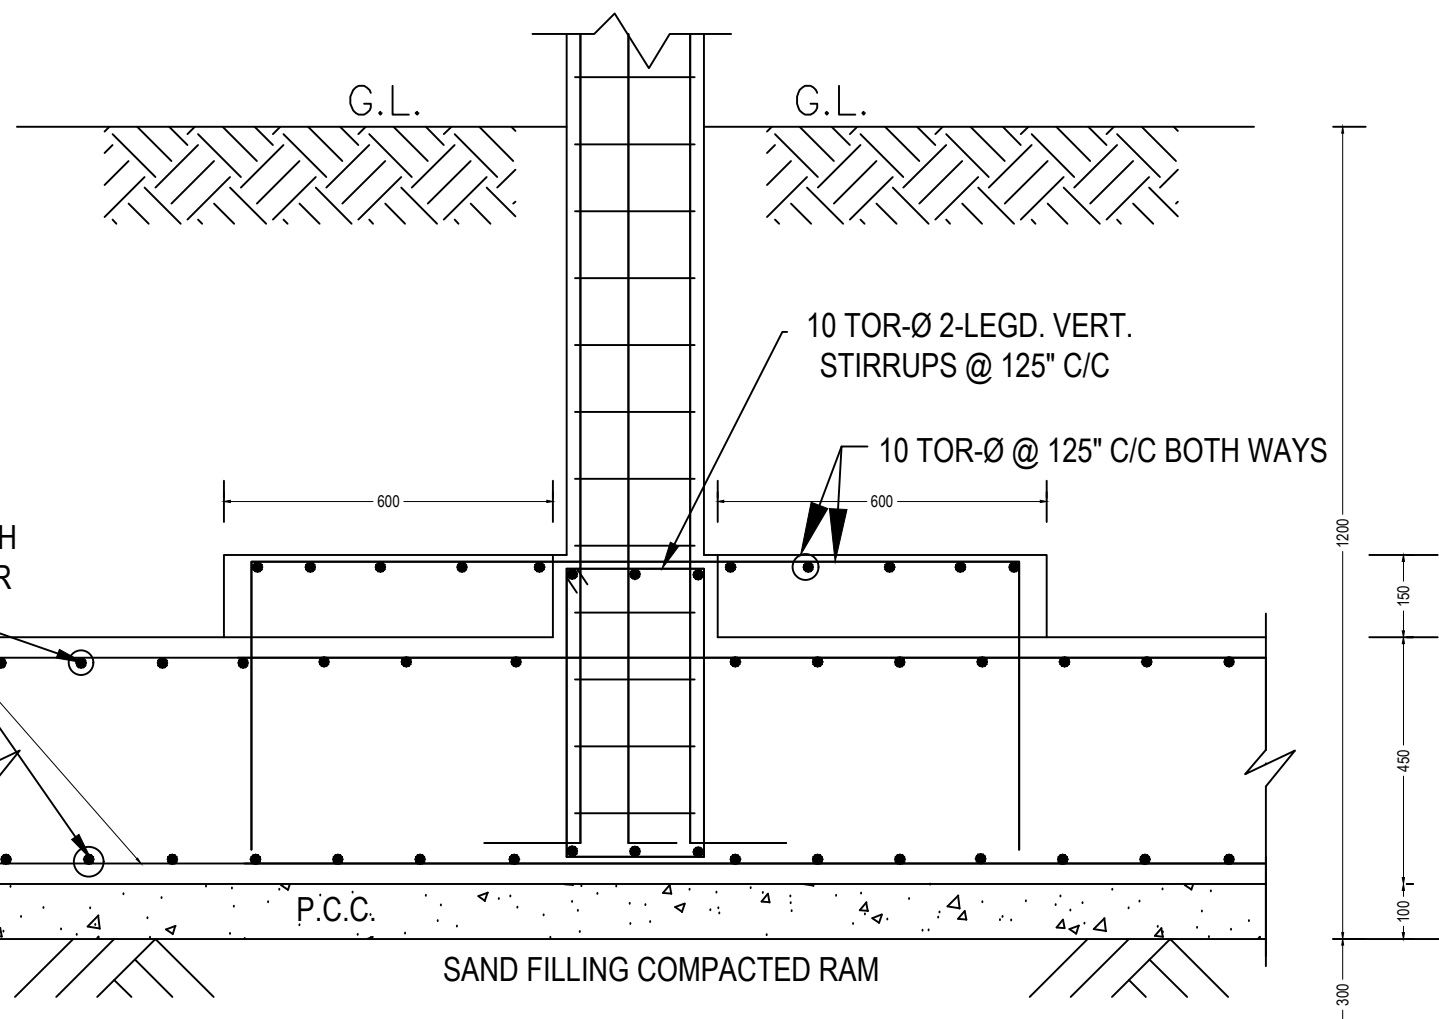


AT INTERMEDIATE COLUMN

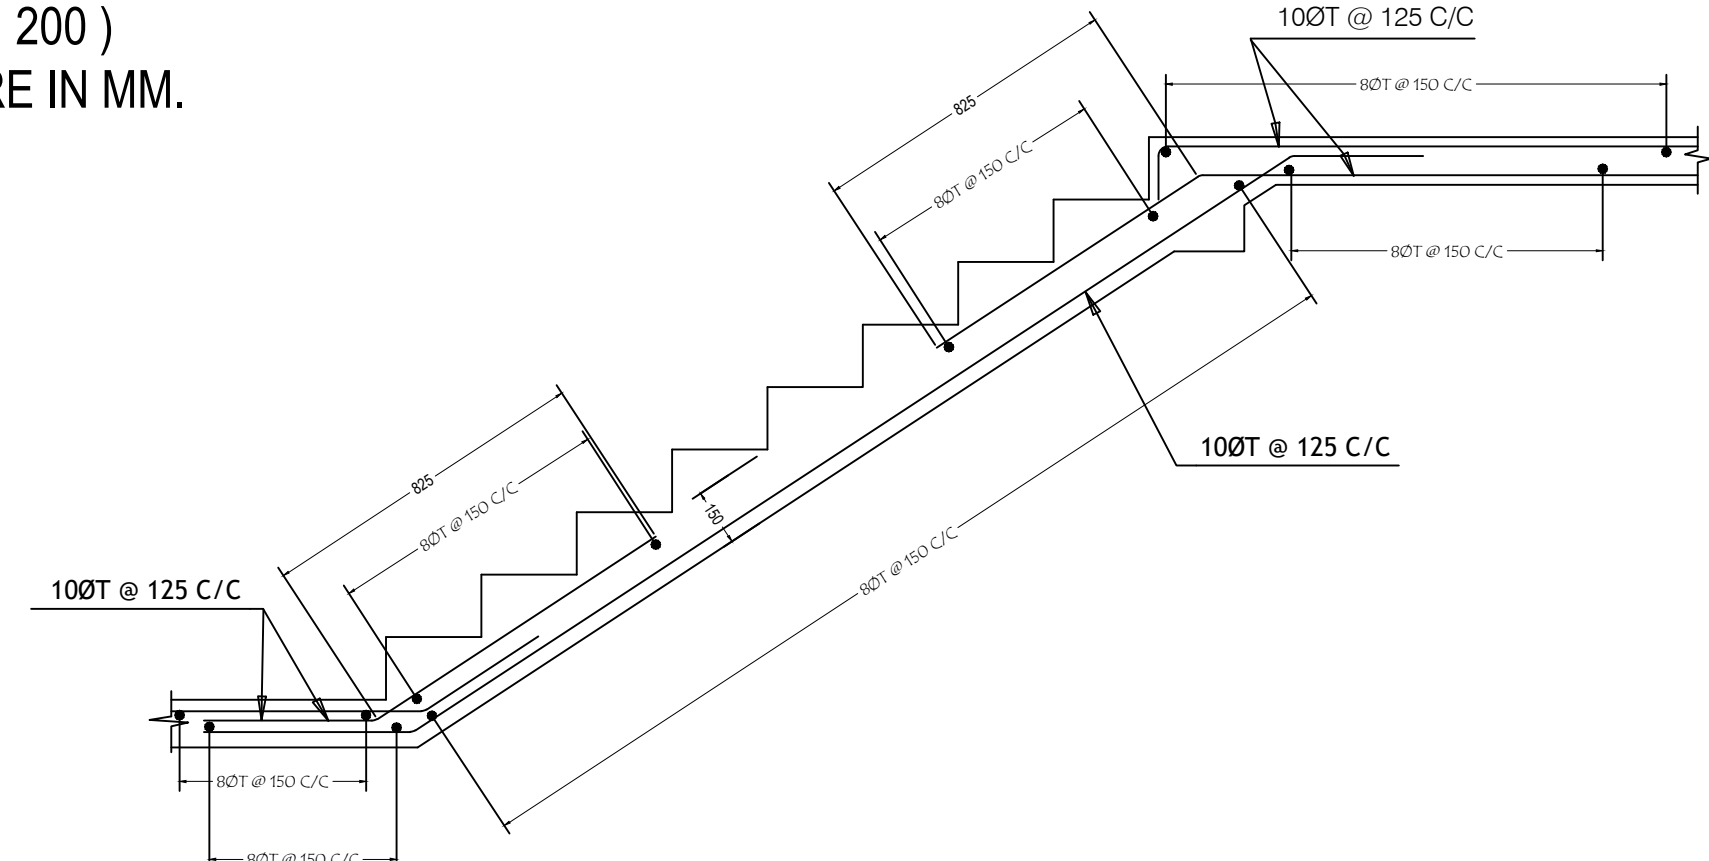


TYPICAL DETAIL OF STAIR CASE

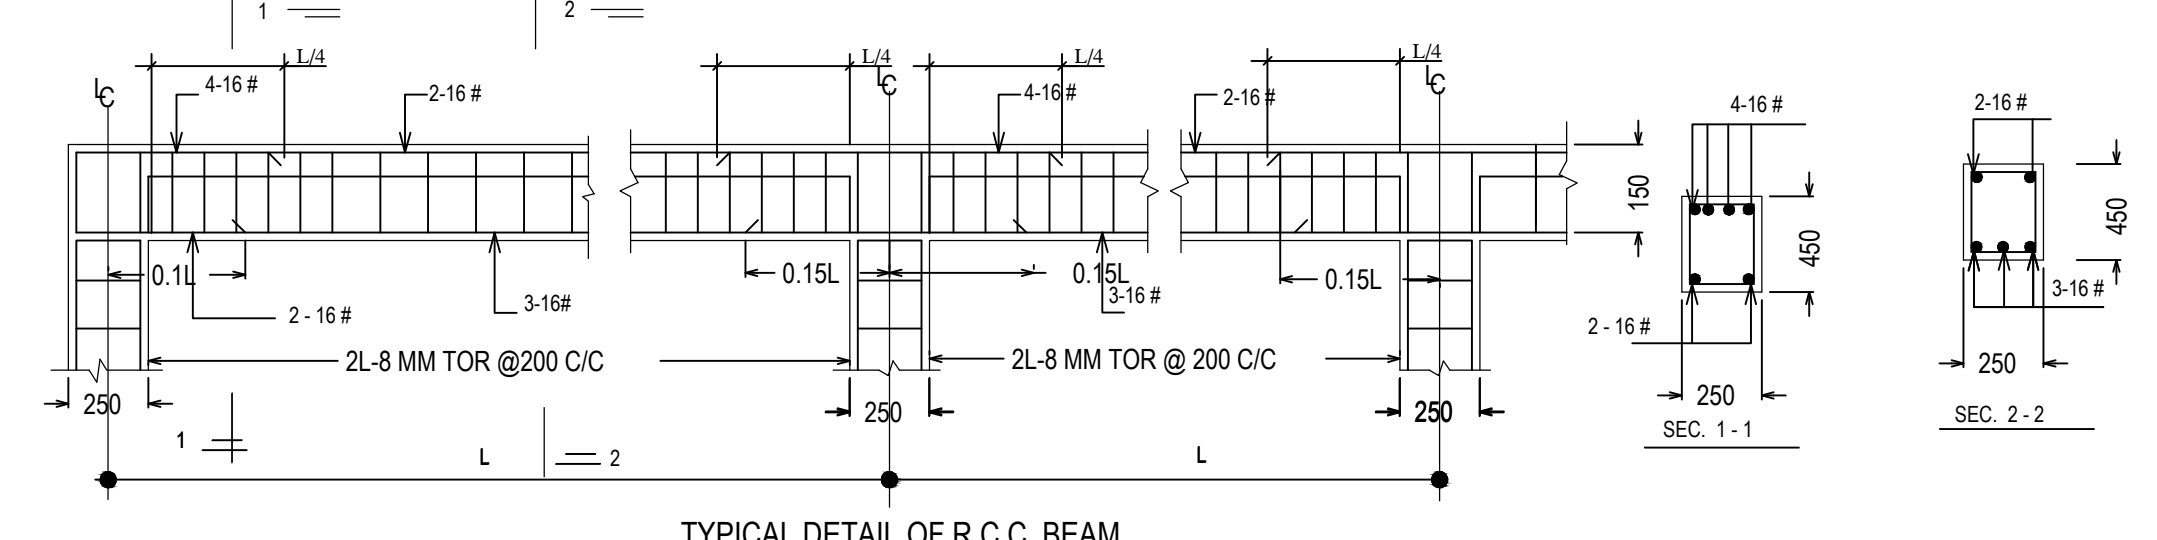


TYPICAL DETAIL OF R.C.C. BEAM

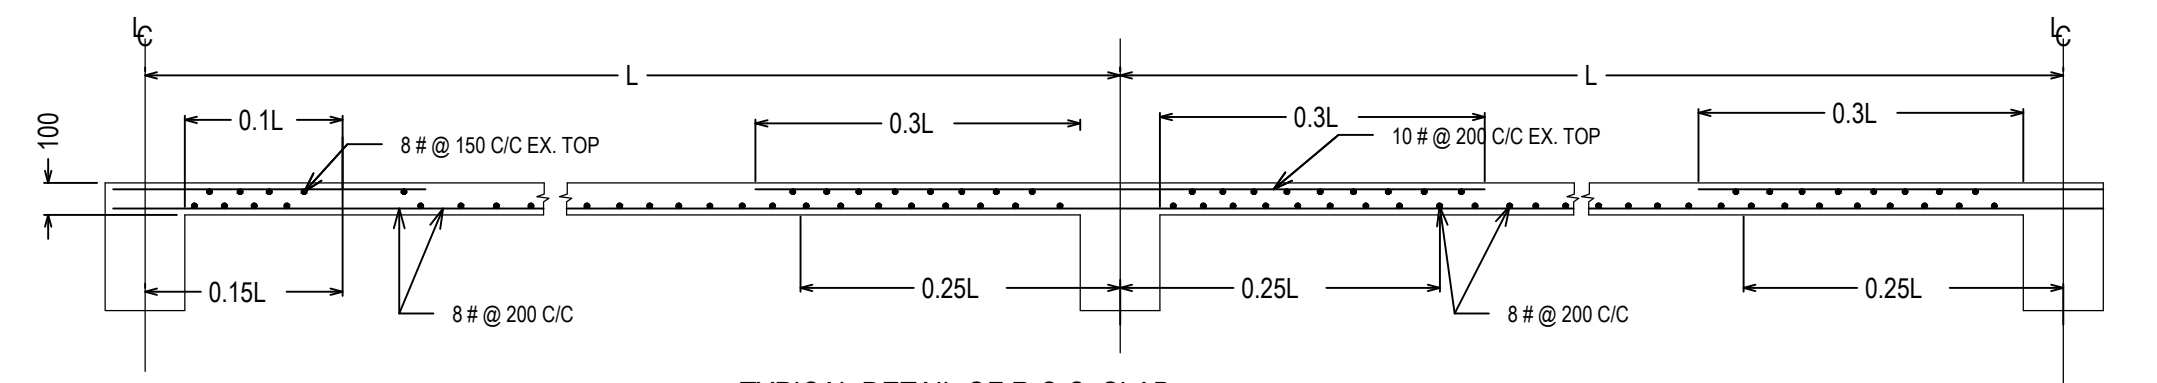


TYPICAL DETAIL OF R.C.C. SLAB

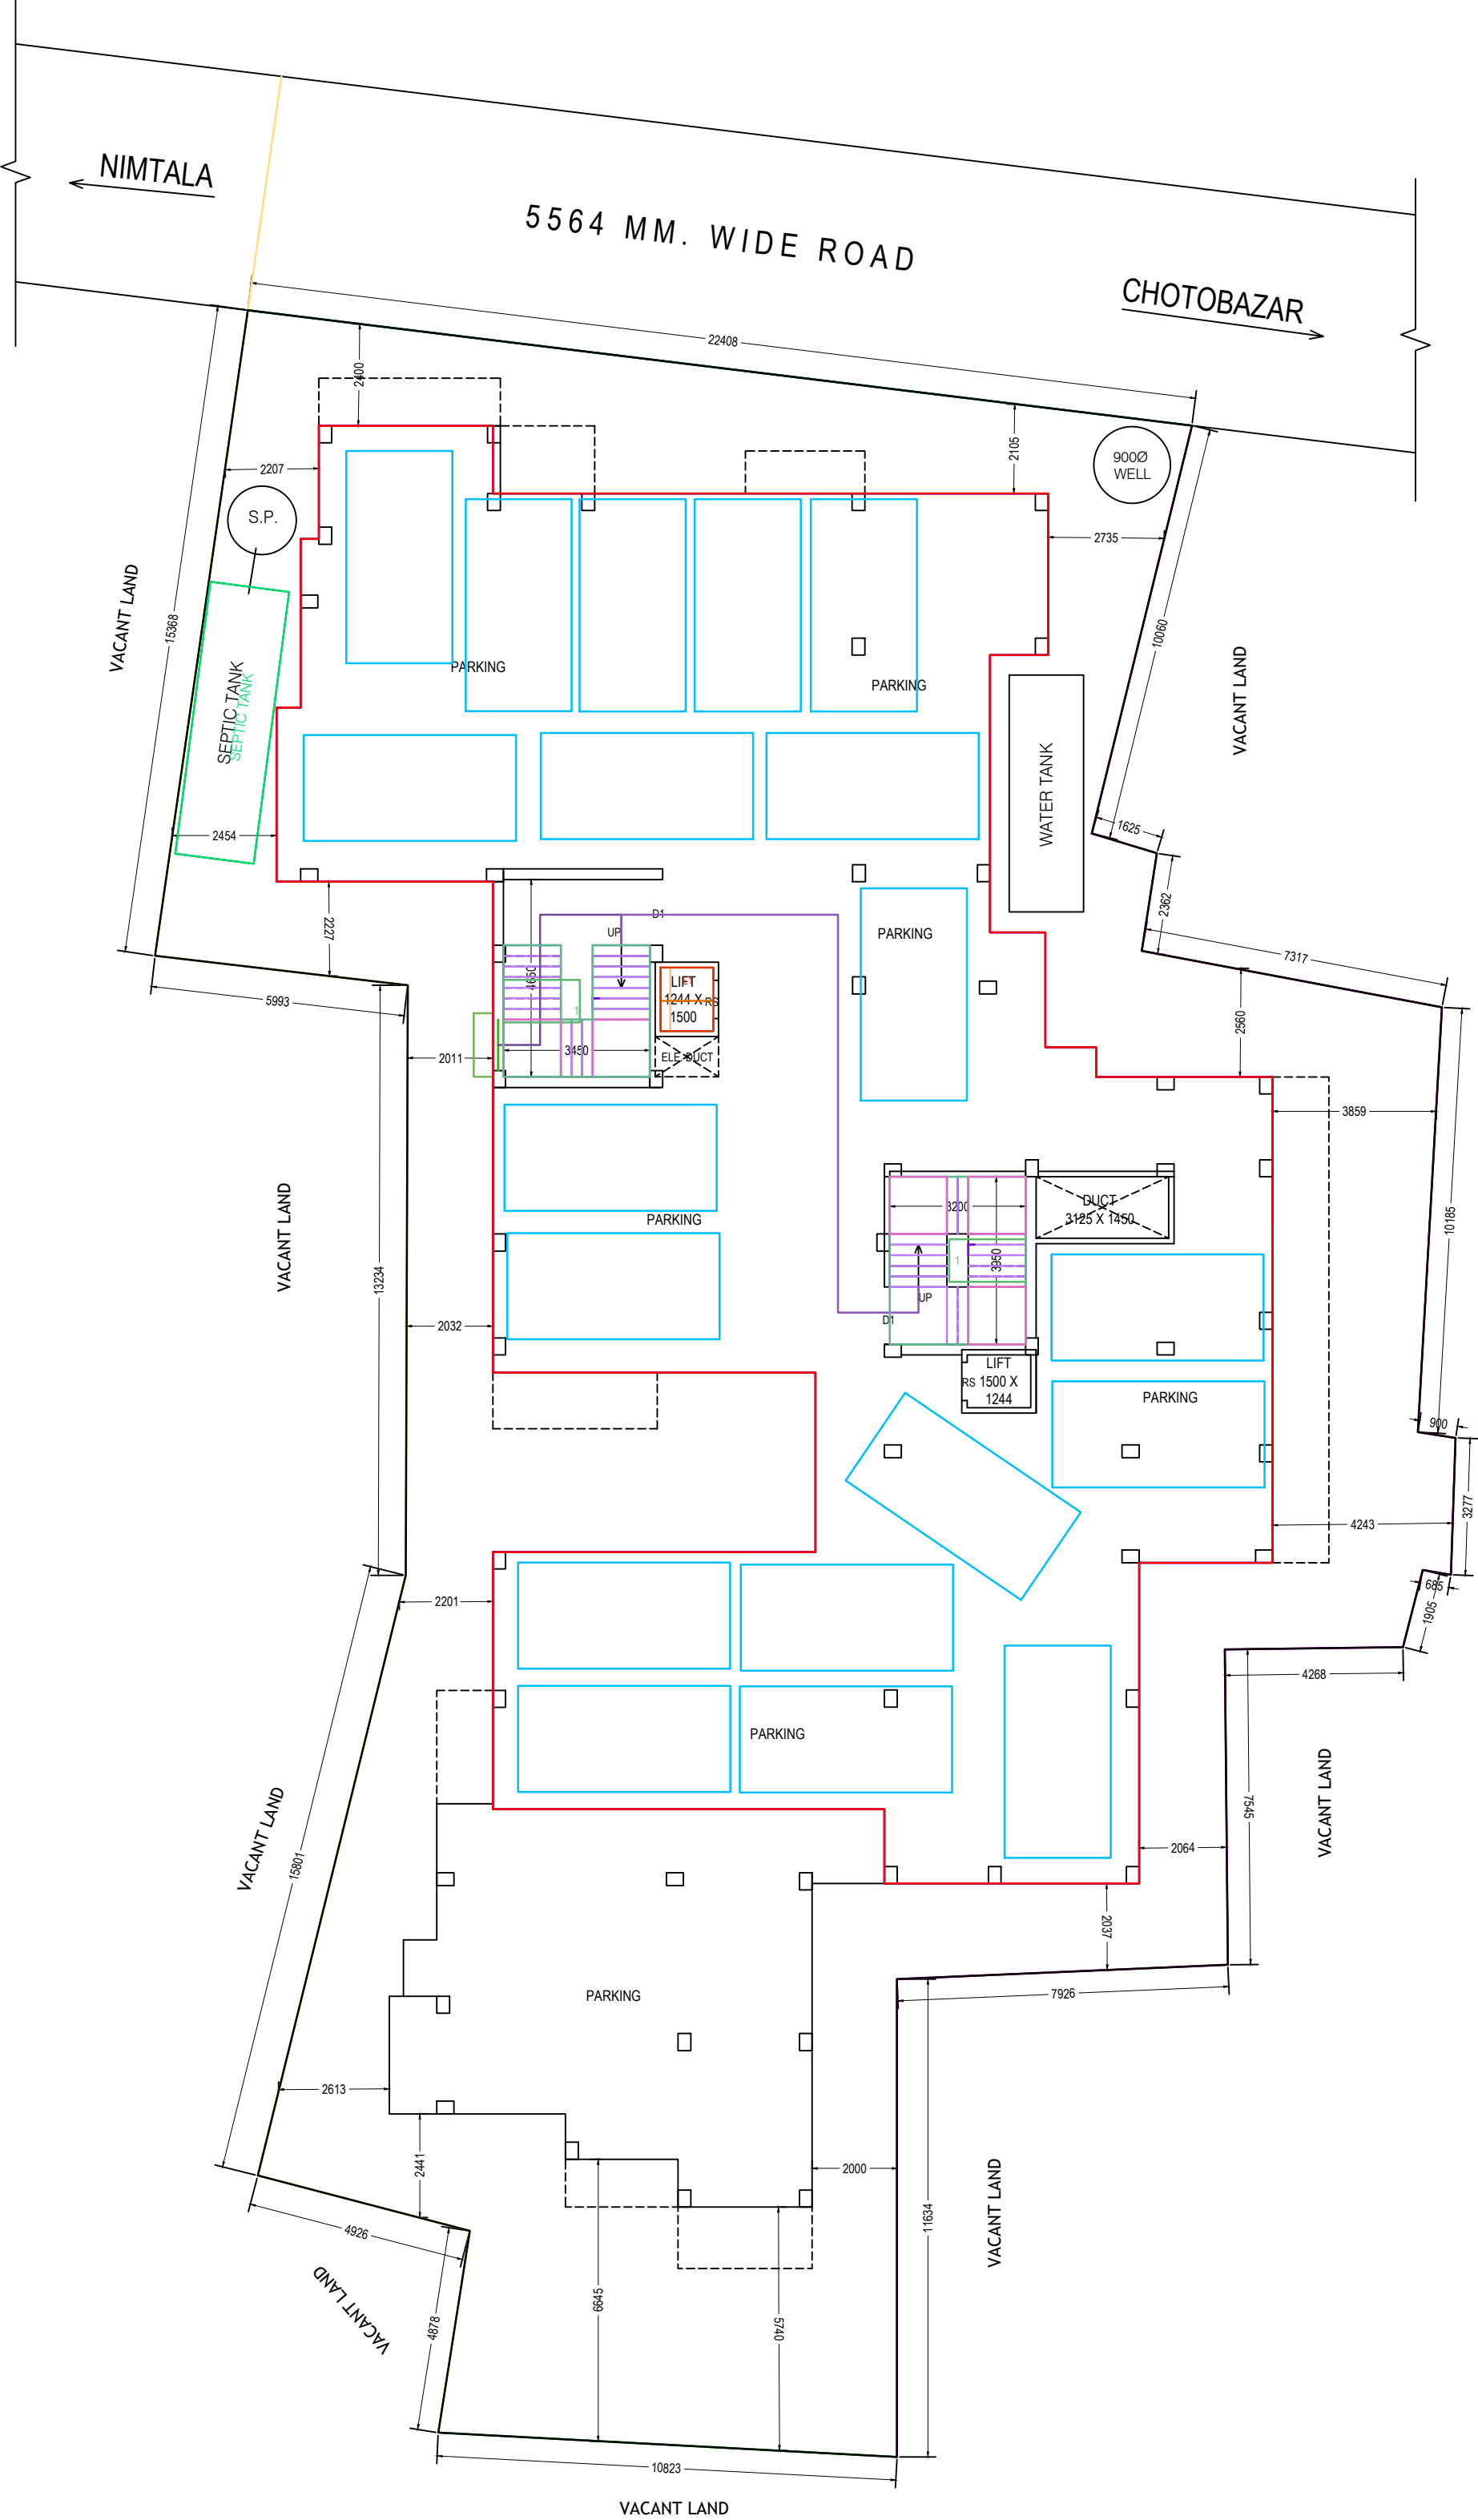


PROPOSED GROUND FLOOR PLAN  
SCALE - ( 1 : 100 )

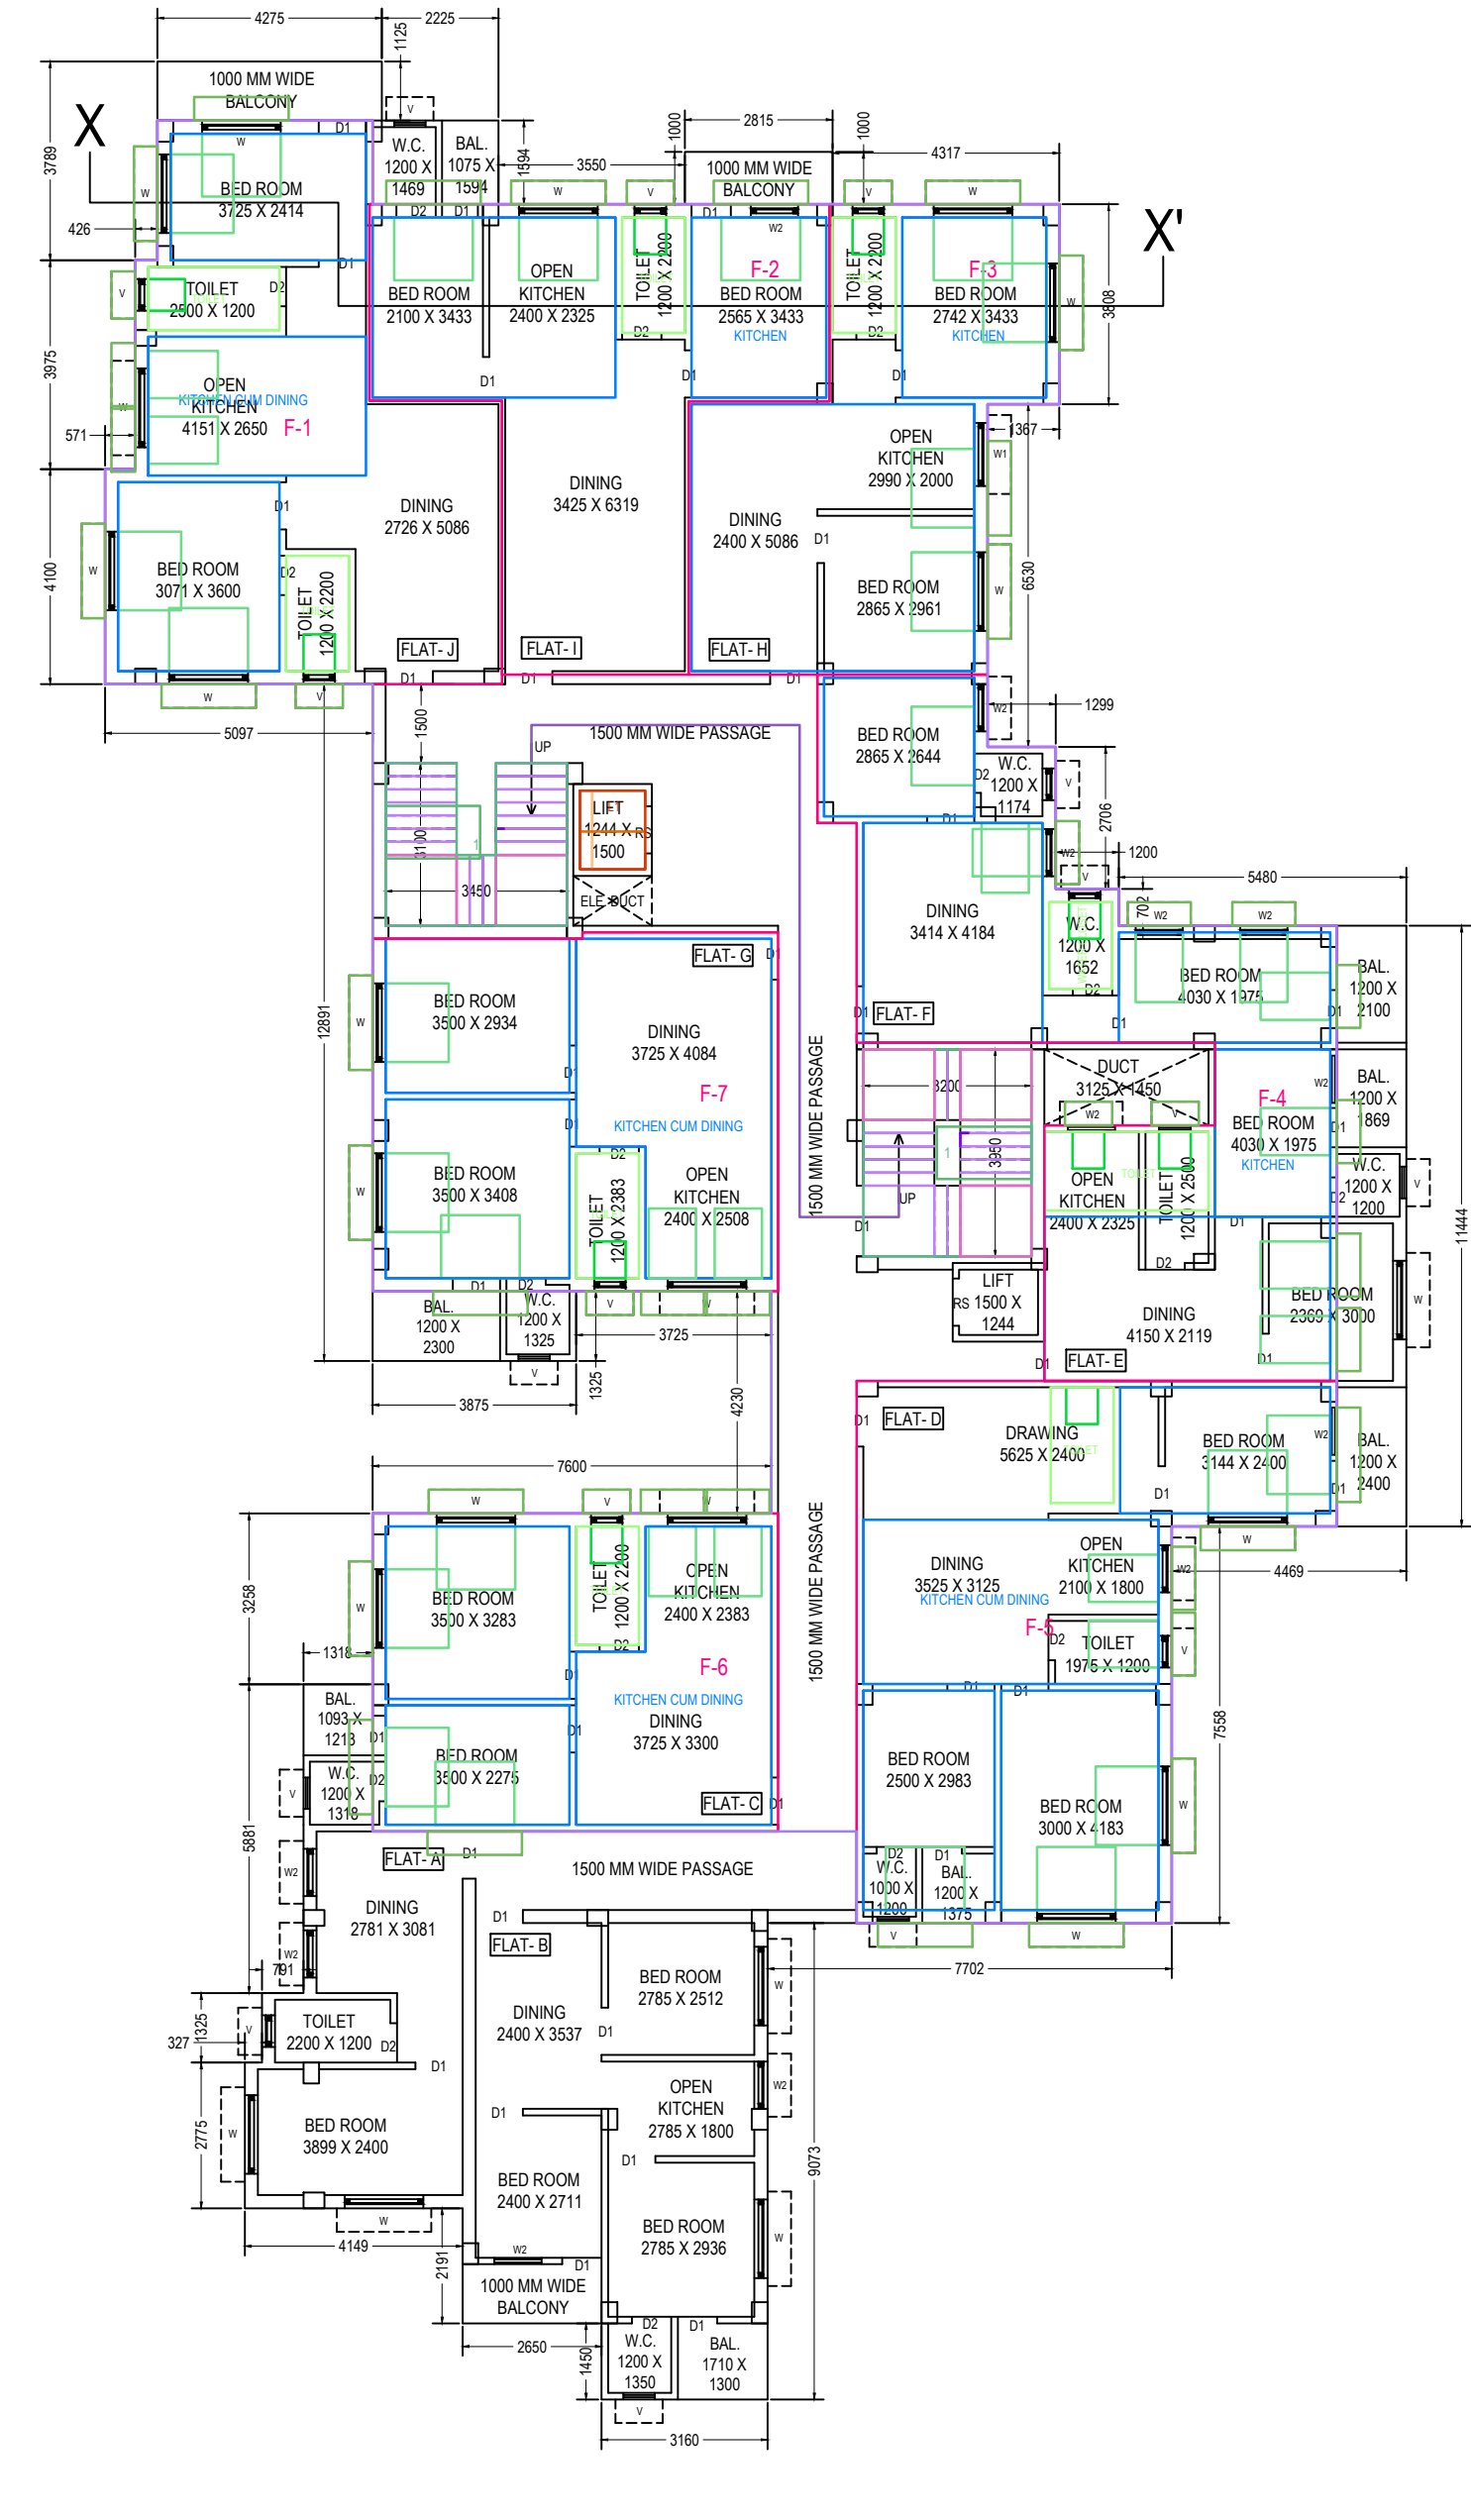


PROPOSED SECOND FLOOR PLAN  
SCALE - ( 1 : 100 )

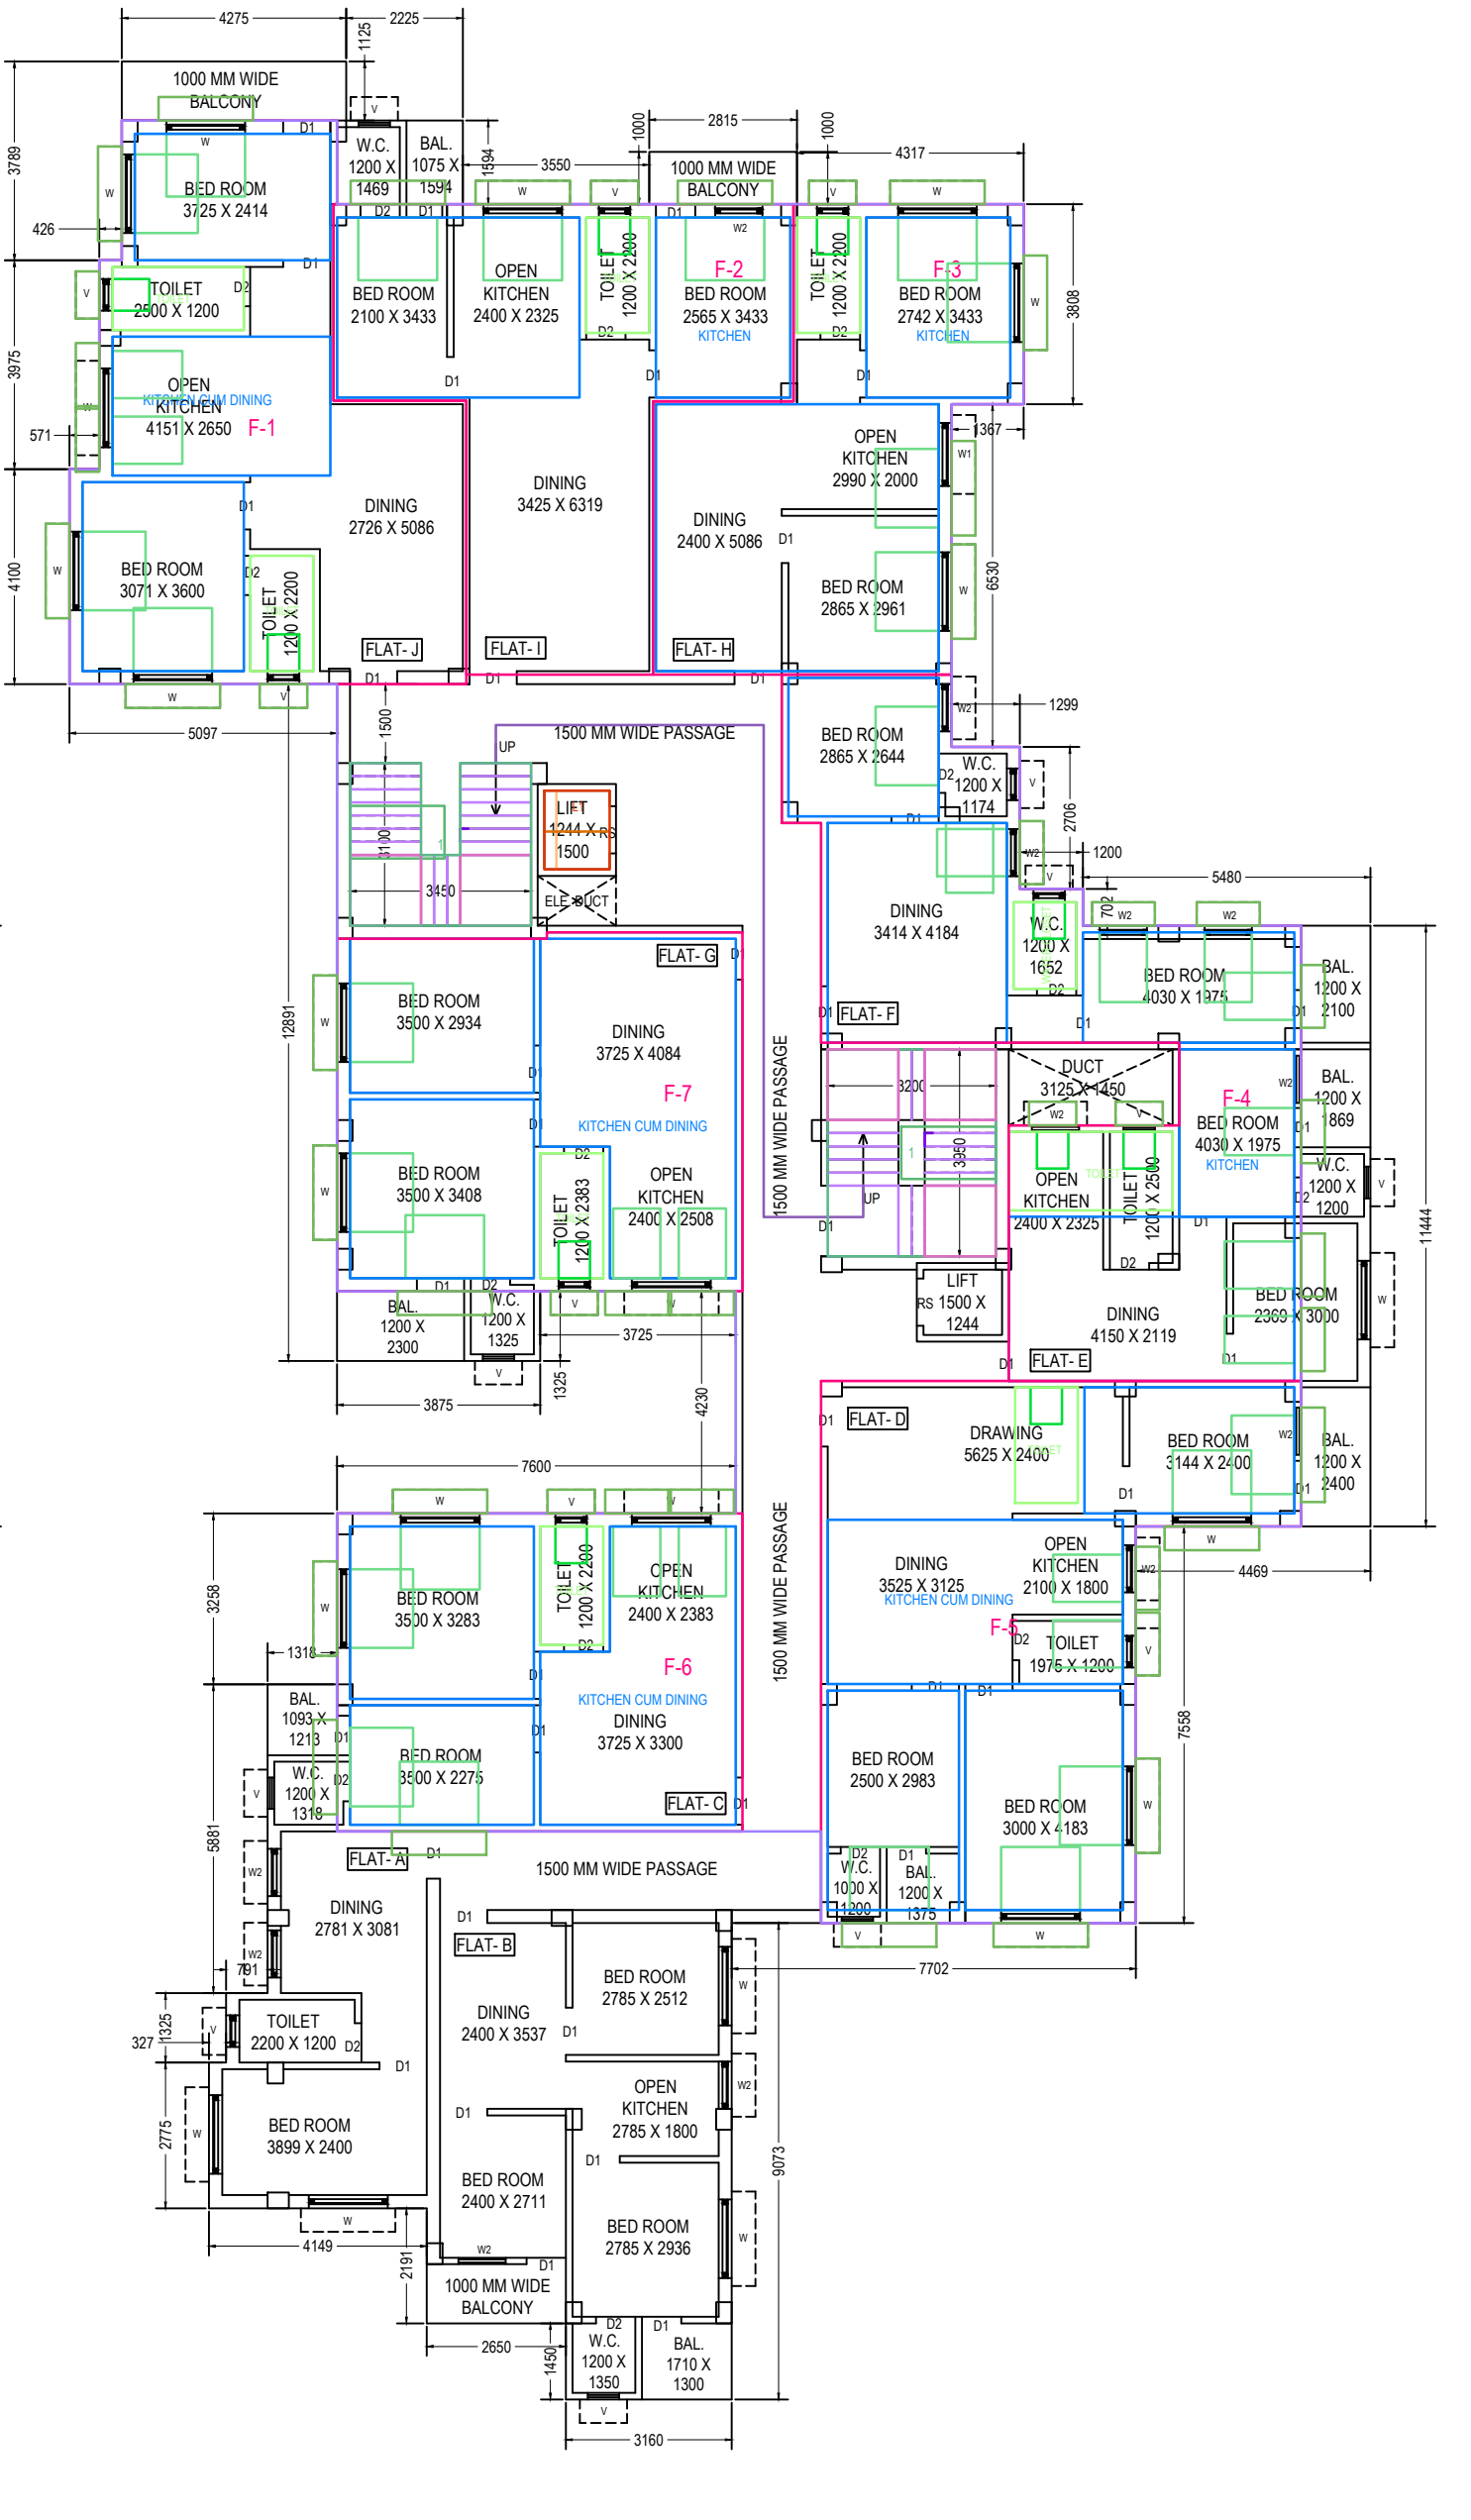

PROPOSED THIRD FLOOR PLAN  
SCALE - ( 1 : 100 )

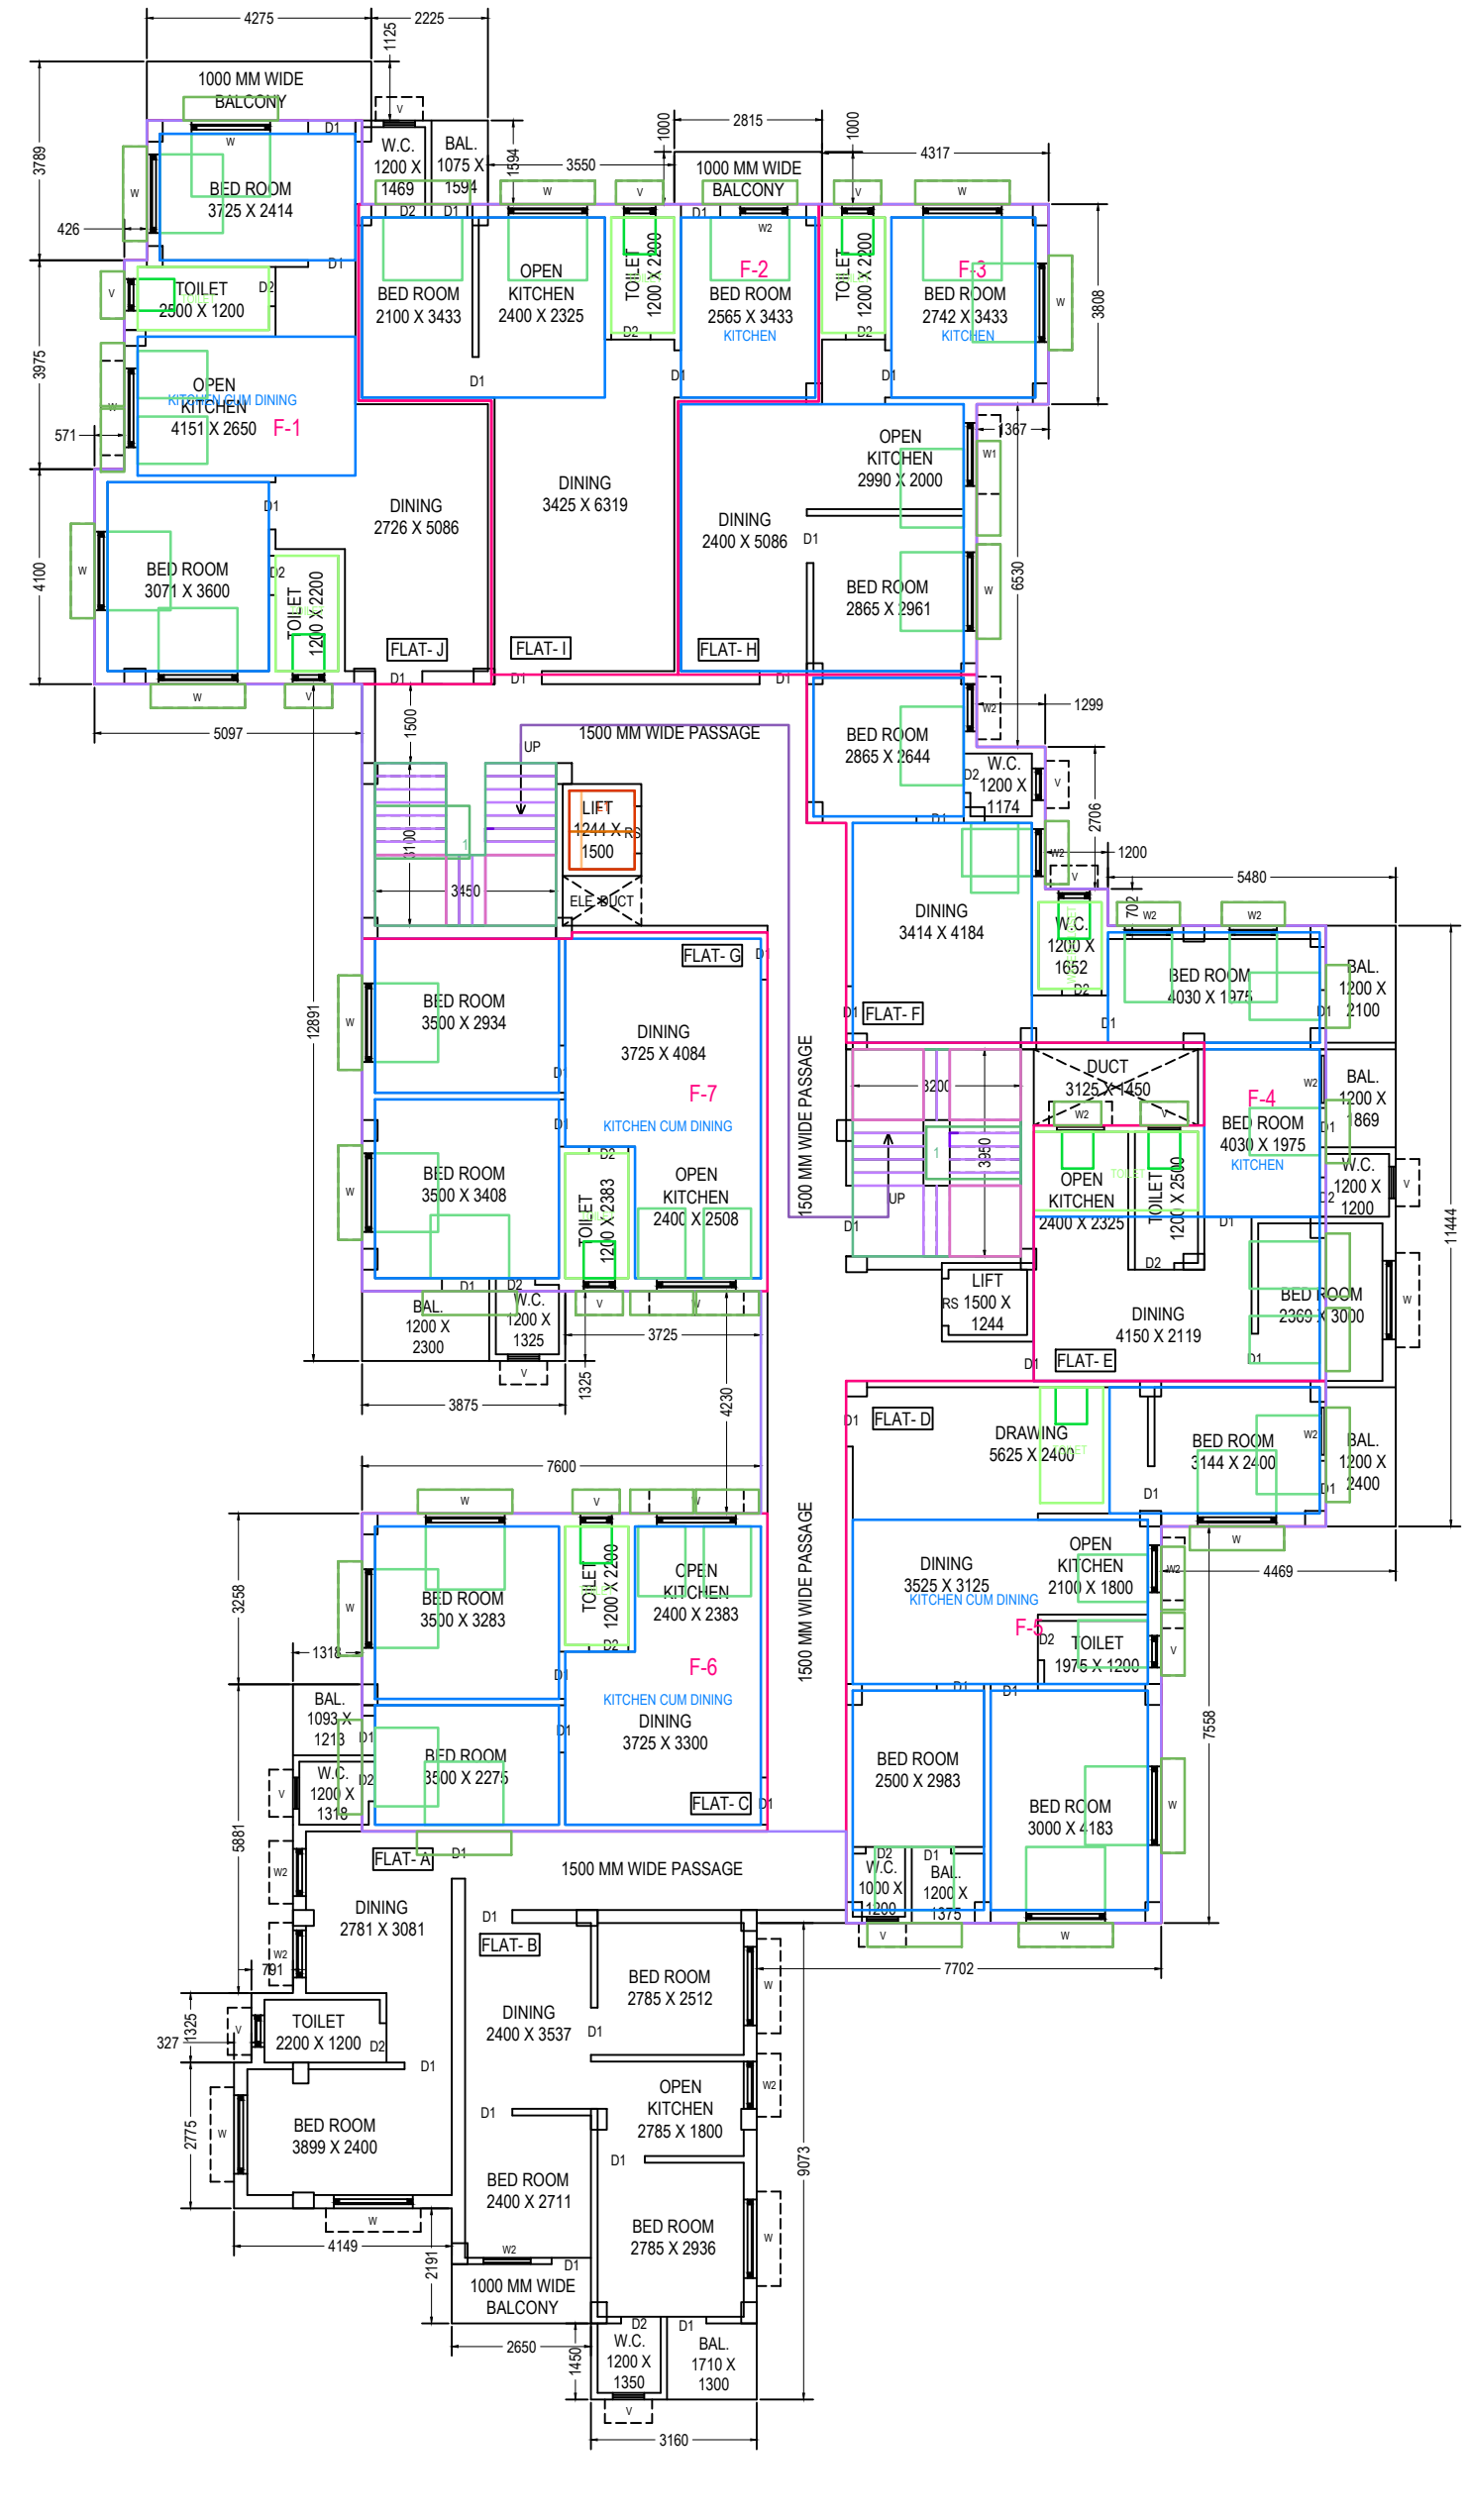

PROPOSED TERRACE PLAN  
SCALE - ( 1 : 100 )

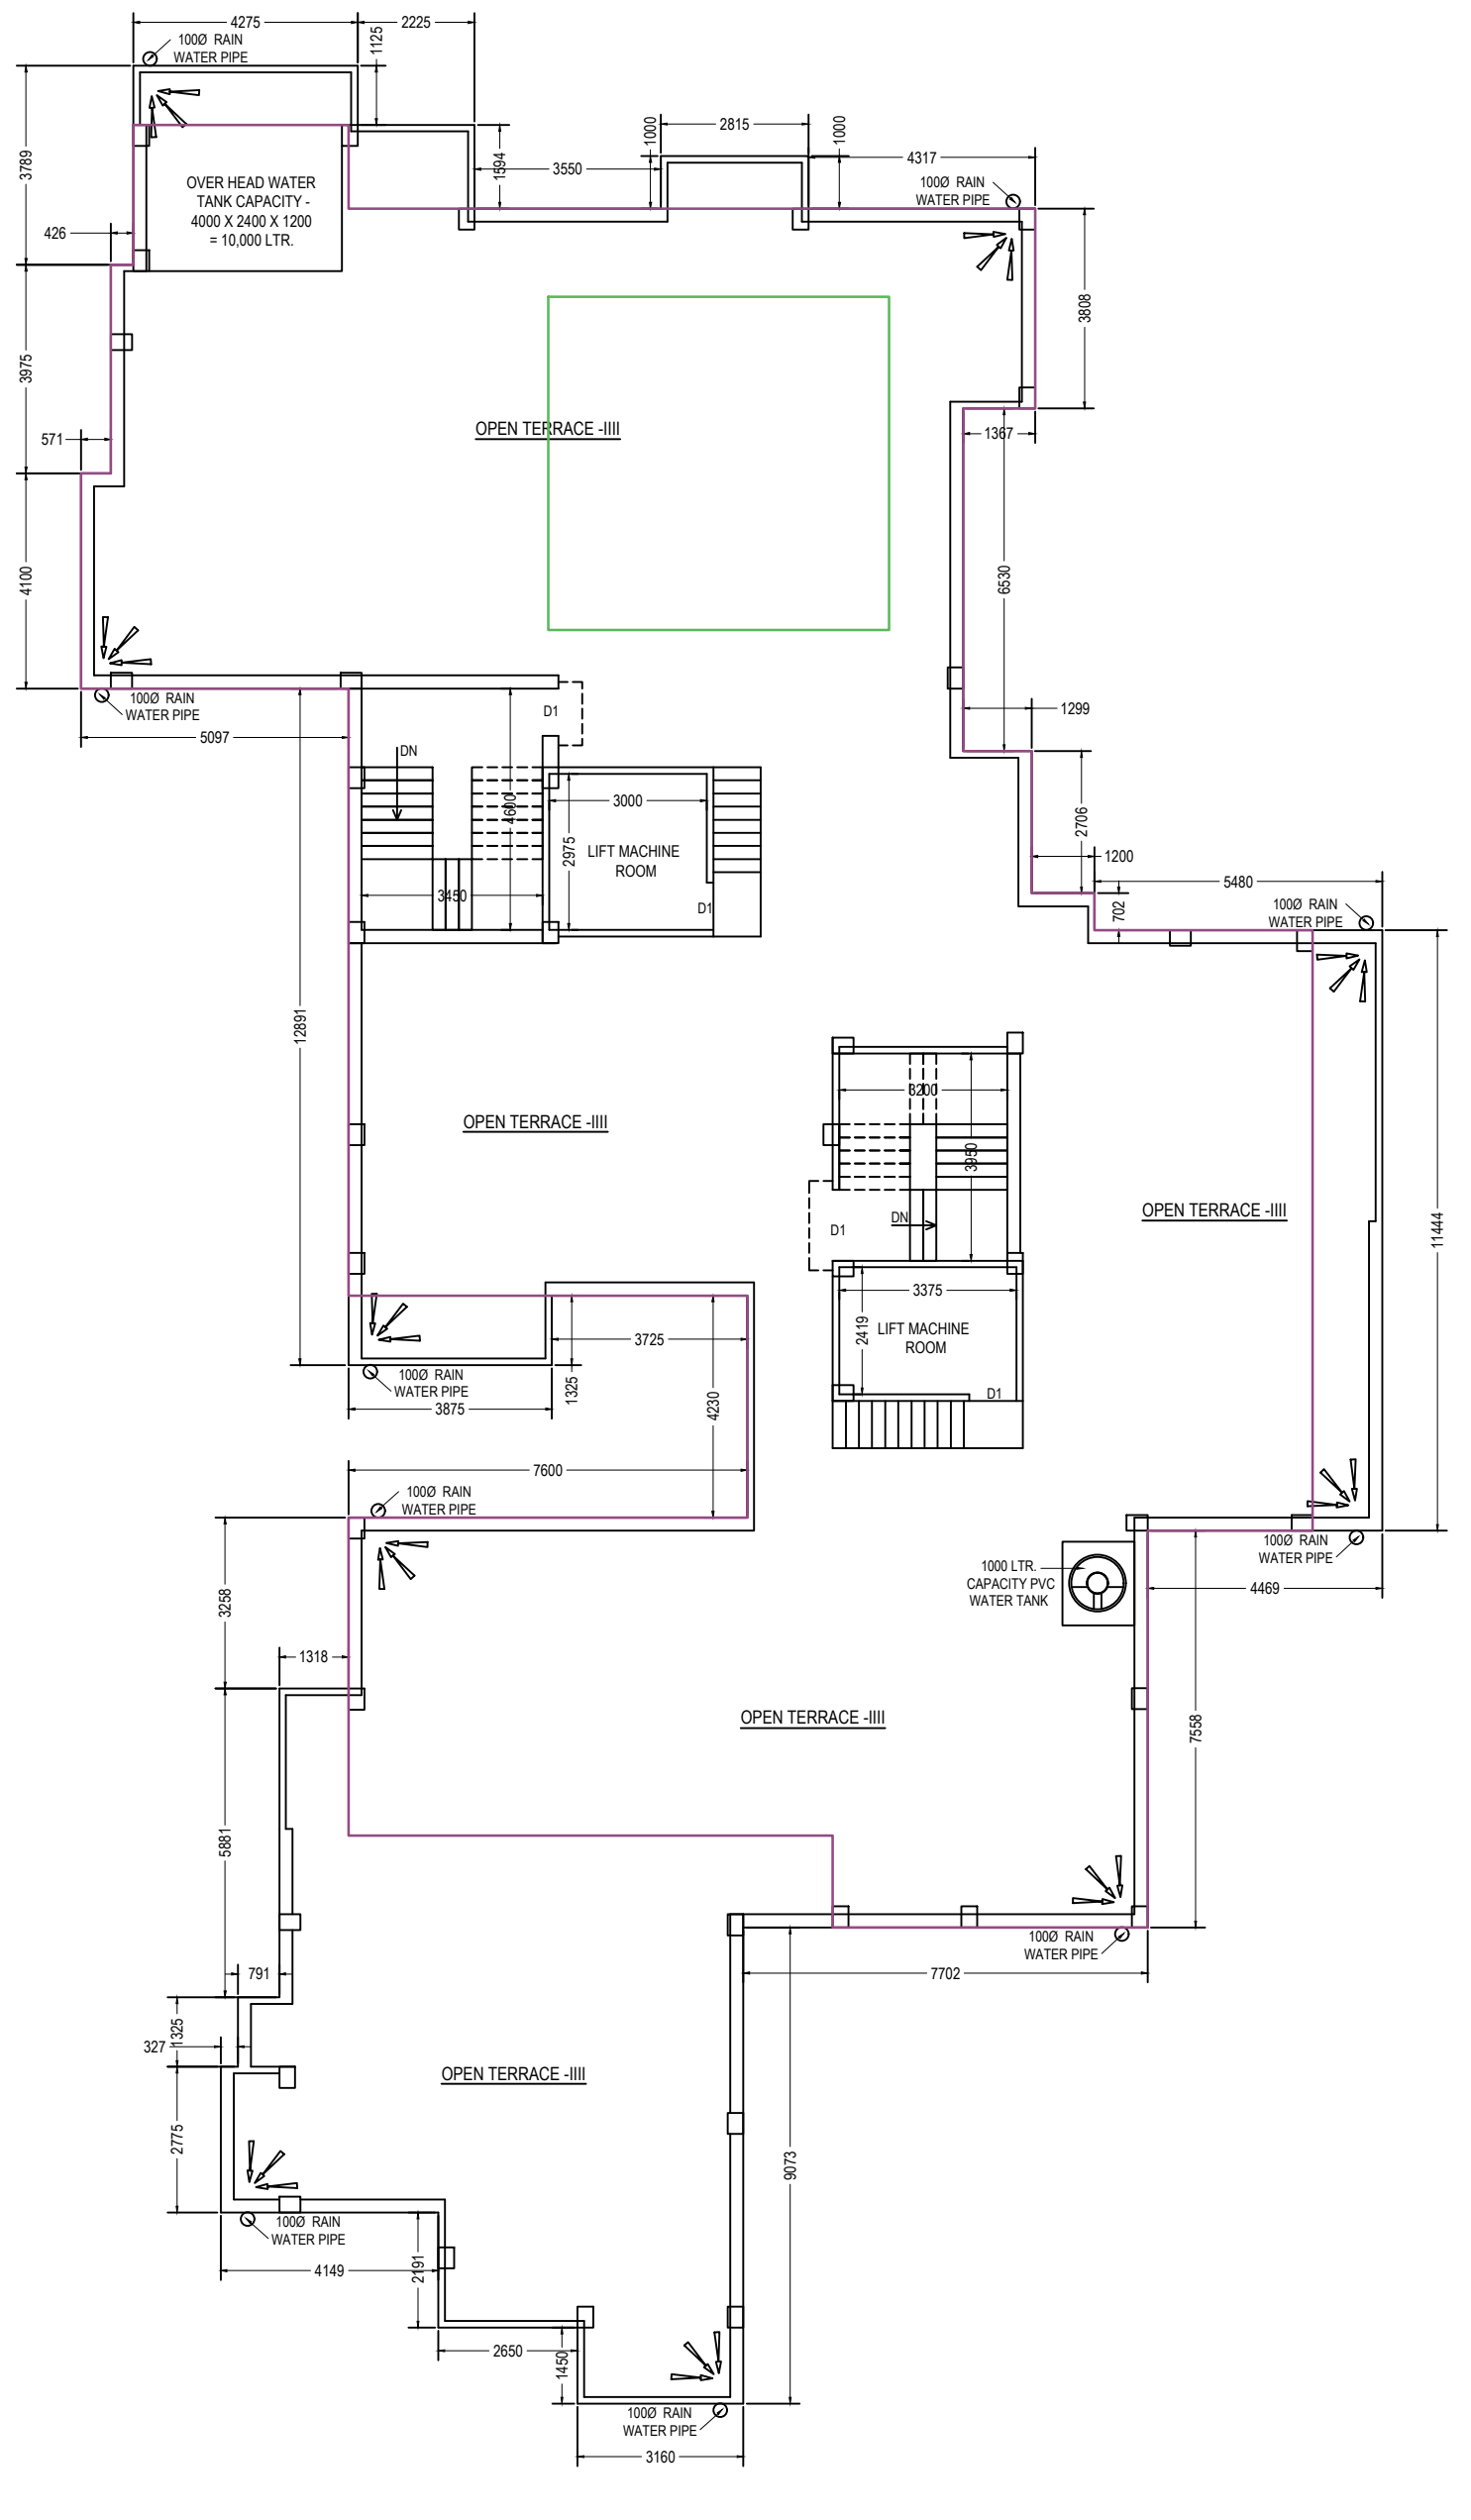

TERRACE PLAN  
SCALE - ( 1 : 100 )

THE PLAN SHOWING FOR PROPOSED G+3 STORED RESIDENTIAL APARTMENT OF SMT. PIYALI NANDY, W/O- SRI SWARAJ NANDY, AT MOUZA - BIBIGANJ, J.L. NO.- 180, R.S. PLOT NO.- 364 (PART), 347 (FULL) & 358 (PART), L.R. PLOT NO.- 478 (PART), 454 (FULL) & 465 (PART), HOLDING NO.- 260/1, AT STREET - CHHOTABAZER ROAD, WARD NO.- 11, P.S.- MEDINIPUR, DIST.- PASCHIM MEDINIPUR, UNDER MIDNAPORE MUNICIPALITY.


LEGAL REPRESENTATIVE EXECUTORS, ADMINISTRATOR & ASSIGNS IN FAVOUR OF ' M/S. SINGH ASSOCIATE ' PROPRIETARY OF SRI ANUP KUMAR SINGH, S/O- LATE SURENDRANATH SINGH.

AREA UTILIZATIONS STATEMENT	
AREA OF TOTAL LAND	999.718 SQ.M.
COVERED AREA IN PROPOSED GROUND FLOOR	579.123 SQ.M.
COVERED AREA IN PROPOSED FIRST FLOOR	621.682 SQ.M.
COVERED AREA IN PROPOSED SECOND FLOOR	621.682 SQ.M.
COVERED AREA IN PROPOSED THIRD FLOOR	621.682 SQ.M.
TOTAL COVERED AREA	2444.169 SQ.M.
GROUND COVERAGE	57.93 %
FAR	2.445
HEIGHT OF THE BUILDING	12.35 M.

SCHEDULE OF OPENING			
S.L. NO.	SYMBOLS	REFERENCE	SIZE
1.	D	DOOR	1200 X 2100
2.	D1	DOOR 1	900 X 2100
3.	D2	DOOR 2	750 X 2100
4.	W	WINDOW	1500 X 1200
5.	W1	WINDOW 1	1200 X 1200
6.	V	VENTILATOR	600 X 600
7.	SL	SKYLIGHT	900 WIDE

REFERENCE	
PLOT LINE	
EX. WORK	
PRO. WORK	
EX. ROAD	
DRAIN	

NOTE OF SPECIFICATION:  
 1. ALL DIMENSION ARE IN MILLIMETER.  
 2. ALL P.C.C SHALL BE 1:3:6  
 3. ALL R.C.C SHALL BE 1:1.5:3  
 4. ALL 250MM BRICK WORK SHALL BE IN 1:6  
 5. ALL 125MM BRICK WORK SHALL BE IN 1:4  
 6. ALL REINFORCEMENT SHALL CONFORM IS:1 CODE CEMENT SHALL BE MINIMUM 53 GRADE  
 7. IN ALL R.C.C WORK CHIPS(CHANDUL IF POSSIBLE) SHALL BE 12MM TO 20MM  
 8. SAND SHALL BE COARSEMEDIUM AND SILT CONTENT SHALL BE NEGLIGIBLE  
 9. COVER IN BEAMS 25MM IN SLABS 12.5MM IN COLUMNS 25MM(SIDE AND BOTTOM)  
 10. OTHER DETAILS SHALL BE AS PER DESIGN.  
 11. 100 TH R.C.C ROOF SLAB DETAILS:-  
 MAIN BAR - 8 MM@T @ 125 MM C/C AT MID SPAN L/2 @ 125 MM C/C AT SUPPORT L/4  
 DIST. BAR - 8 MM@T @ 175 MM C/C  
 THE PHYSICAL POSITION & THE SUPPORTING LEGAL DOCUMENTS (RELATED IN THIS BUILDING PLAN) MAY BE VERIFIED BEFORE APPROVED.

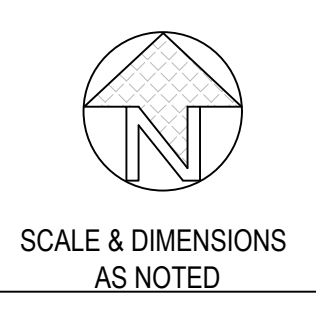

SCALE & DIMENSIONS AS NOTED