


**Proposed Project at Mouza- Turki Sitarampur, J.L. No. 100, R.S. Plot No-137, L.R. Plot No-428, 428/842, Khatian No-742, Holding No—306/B/7/1, Ward No-16, at Midnapore Road, Bishnupur, under Bishnupur Municipality, P.S.-Bishnupur, District-Bankura, Pin No-722122**

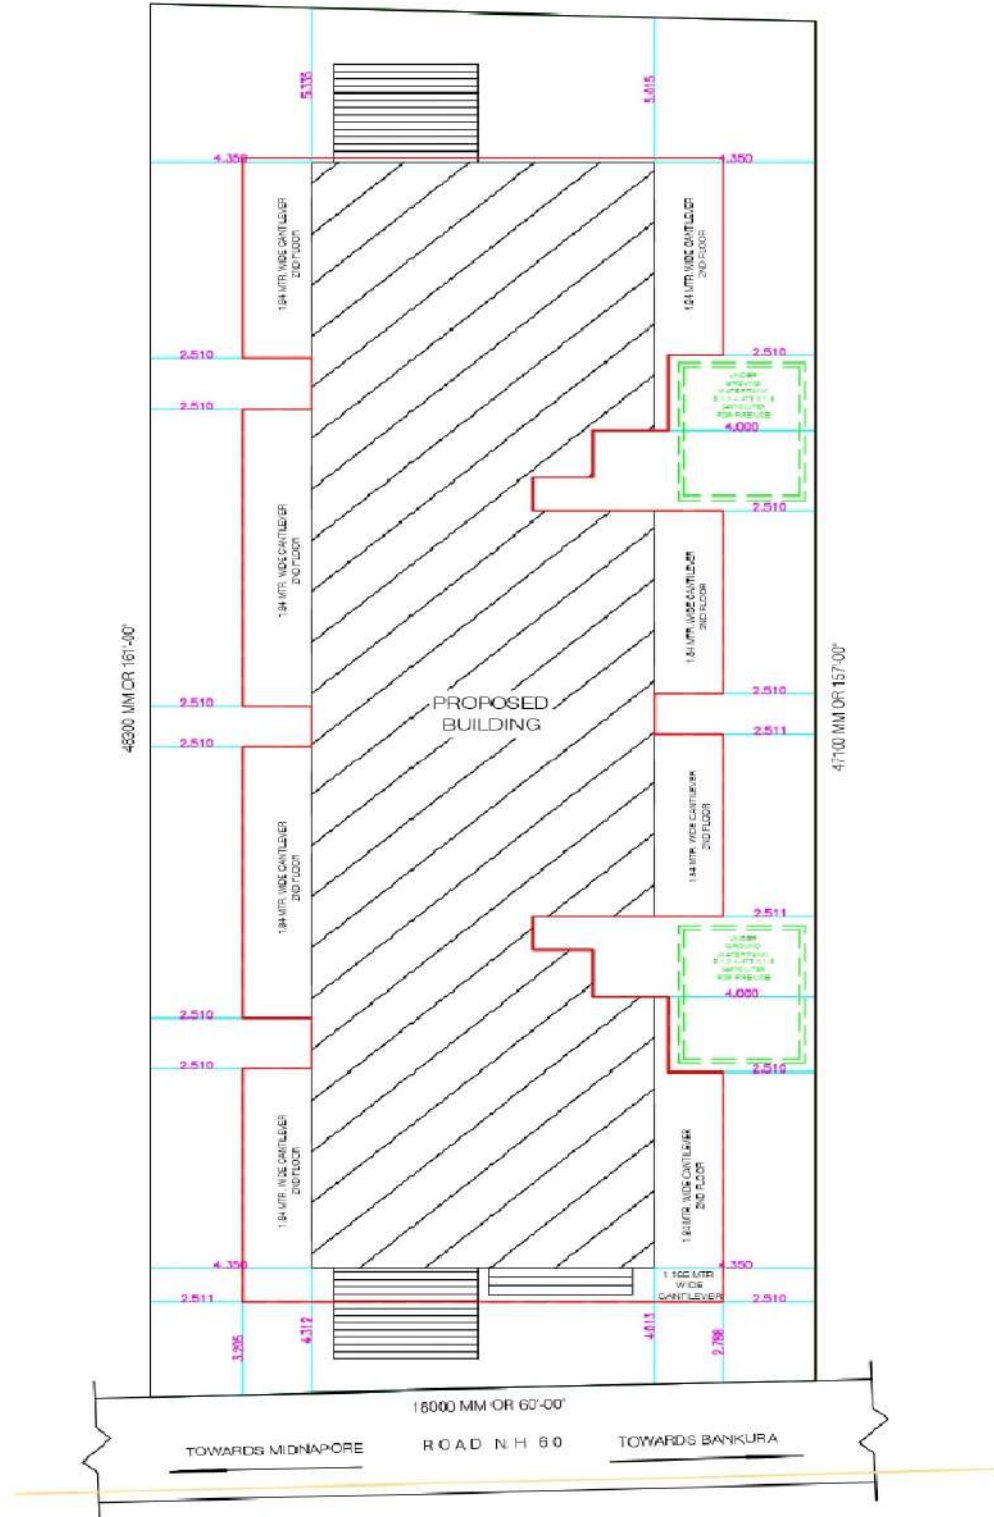

**LATITUDE : 23.060965**  
**LONGITUDE : 87.319931**

PLB DEVELOPERS CONSULTANTS PVT. LTD.

*Panami Chakrabarty*

Director

**SIGNATURE OF OWNER**