


**Proposed Project at Mouza-Serpur Etoaribar, J.L. No-373, Plot No-547(LR), Khatian No-1964(LR), 1961(LR), 1963(LR), 1962(LR), 2740(LR), Ward No-VIII, Contai Municipality, P.O. & P.S.-Contai, District-Purba Midnapore**

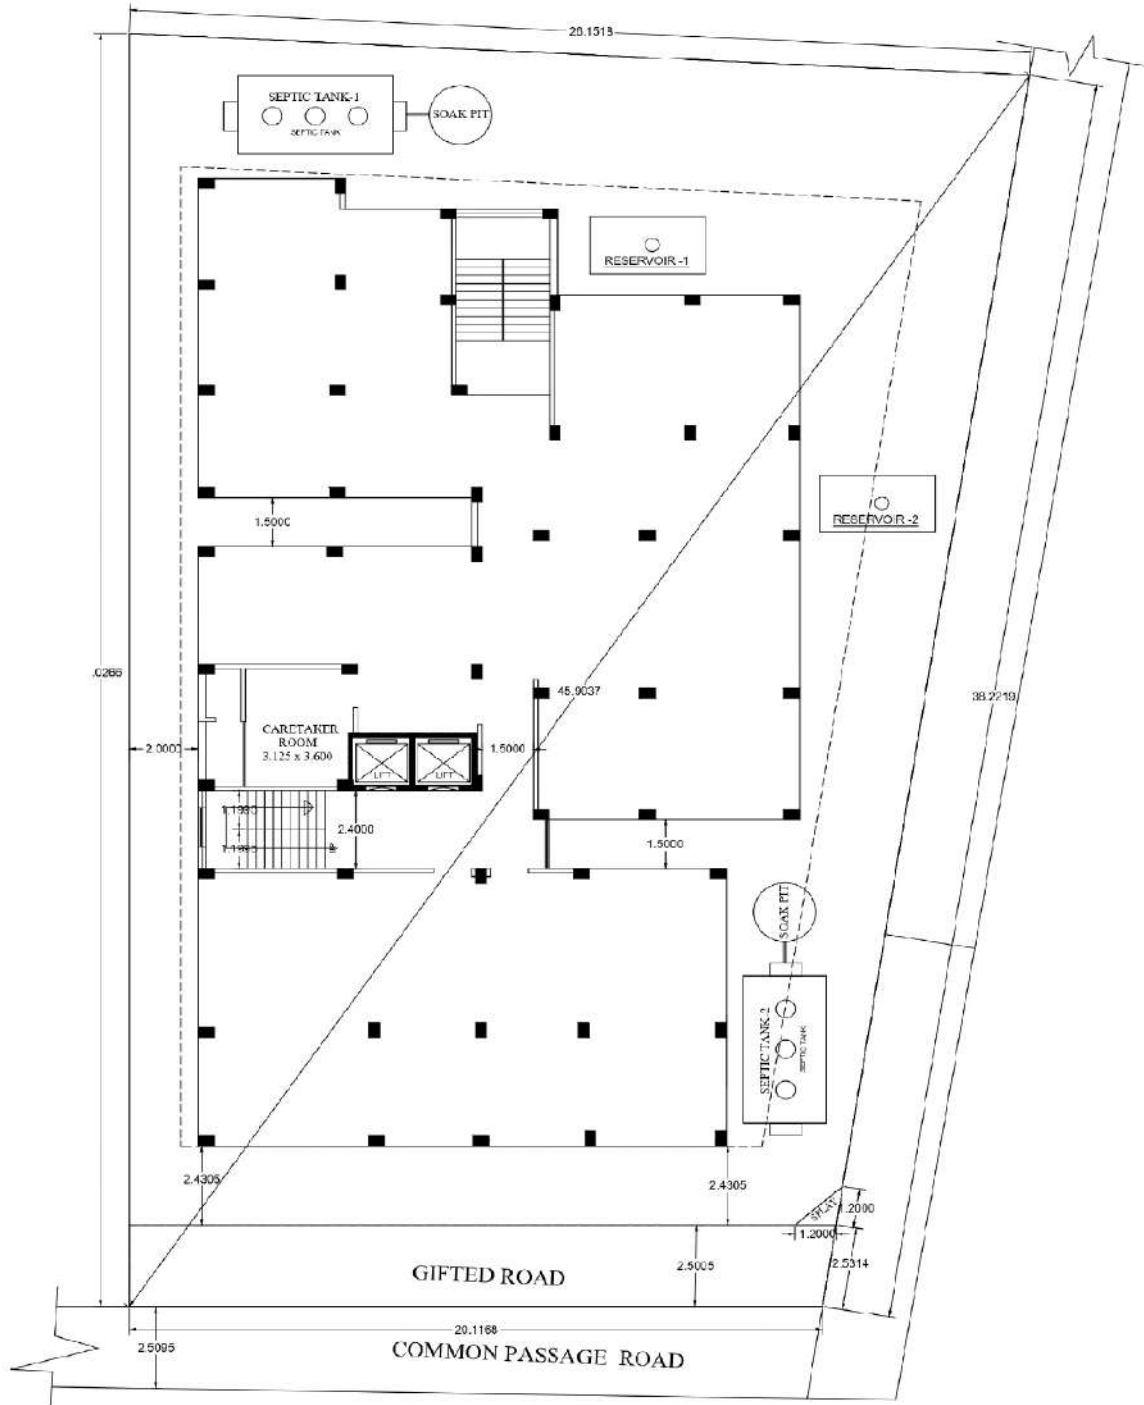

**LATITUDE : 22.071035**  
**LONGITUDE : 87.665949**

HHB Construction & Property Development LLP

*Tinku Kumar Pal*

Partner

**SIGNATURE OF OWNER**