


**Proposed Project at Premises No-87/12/443E, Raja Subodh Chandra Mullick Road, Ward No-100, Borough No-X, under Kolkata Municipal Corporation, P.S.-Netaji Nagar, Kolkata-700047**

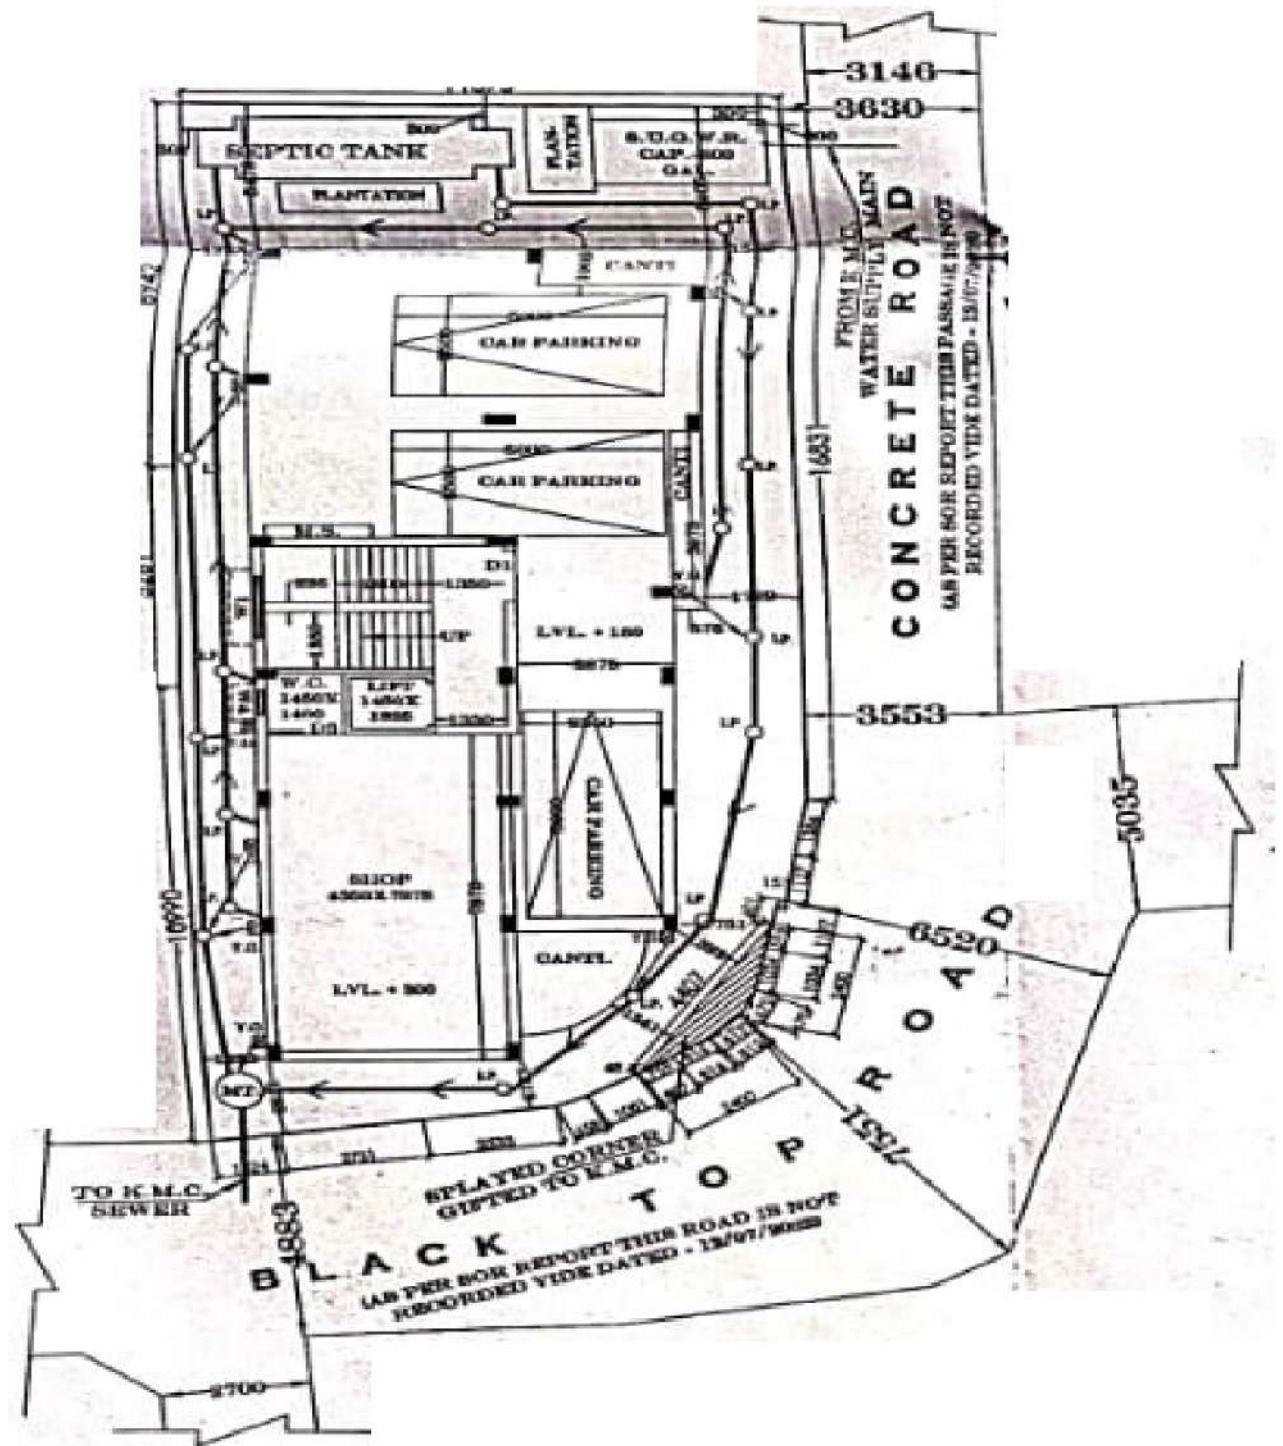

**LATITUDE : 22.474613**  
**LONGITUDE : 88.373571**

**M/S. R. S. CONSTRUCTION**

*Rajon Saha*

**Proprietor**

**SIGNATURE OF OWNER**