


**SITE PLAN OF PREMISES NO.-224 BRIJI EAST
WARD NO.-110, BOROUGH NO,-X1.
P.S -PATULI KOLKATA - 94**

LAND AREA=49K-1CH-23SFT.=3283.91 SQM.= 35348 SQFT.

Raj Kumar Agarwal
Rajkumar Agarwal
 Architect
 Member of Council of
 Architecture CA / 94 / 17940

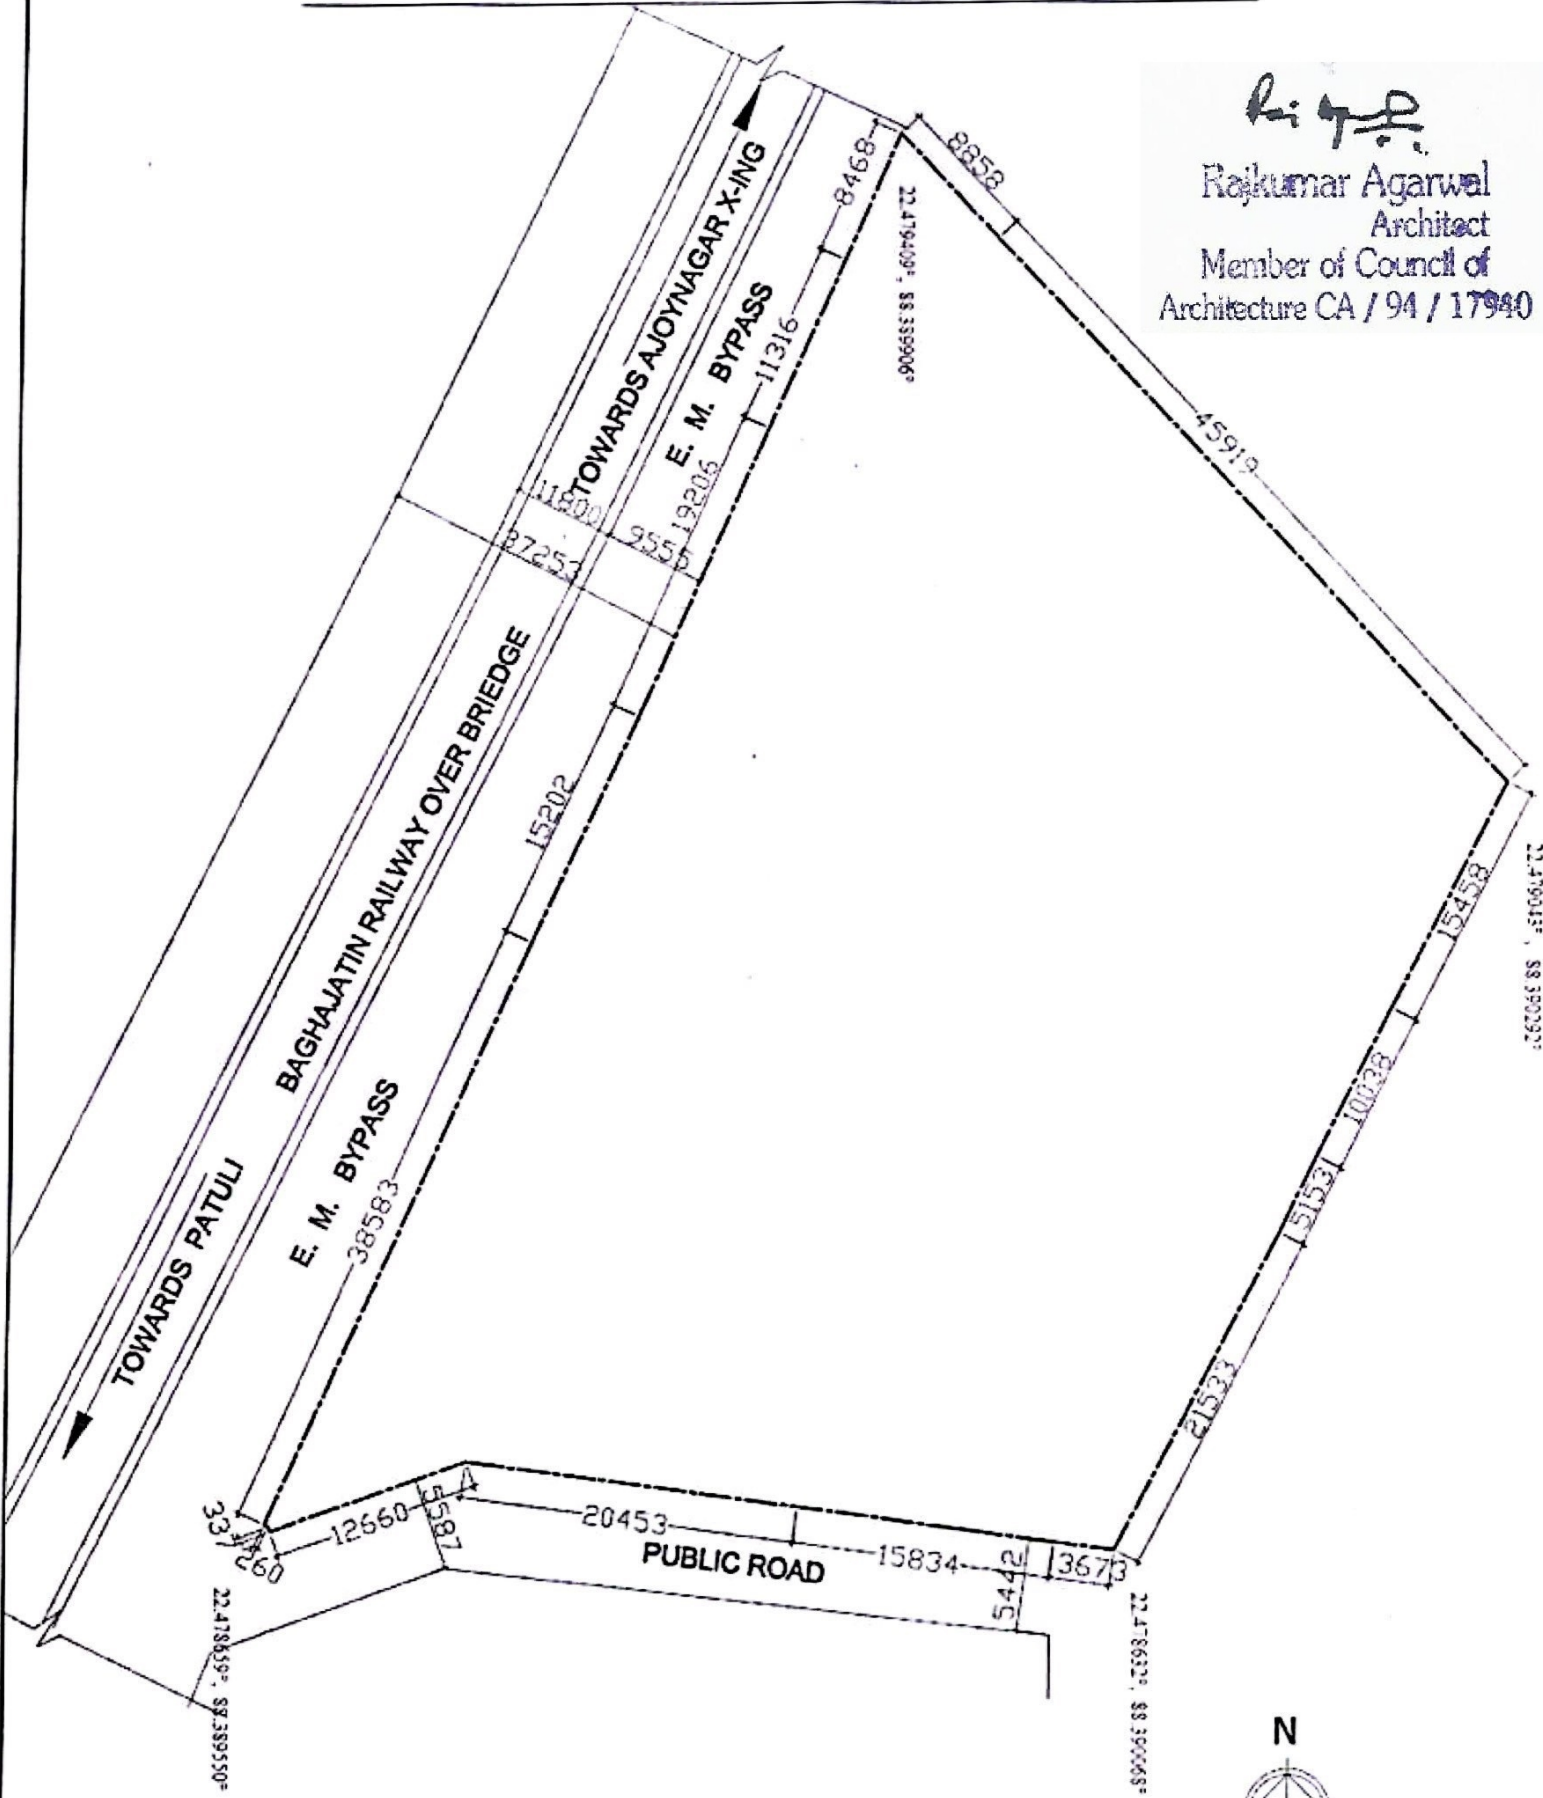

EM BYPASS PROJECTS LLP
Armando
 Designated Partner / Authorized Signatory



SCALE-1:500