


Proposed Project at Premises No-270, Rishi Raj Narayan Road, Ward No-111, Borough No-XI, under Kolkata Municipal Corporation, P.O.- Brahmapur, P.S.-Bansdroni, Kolkata-700096

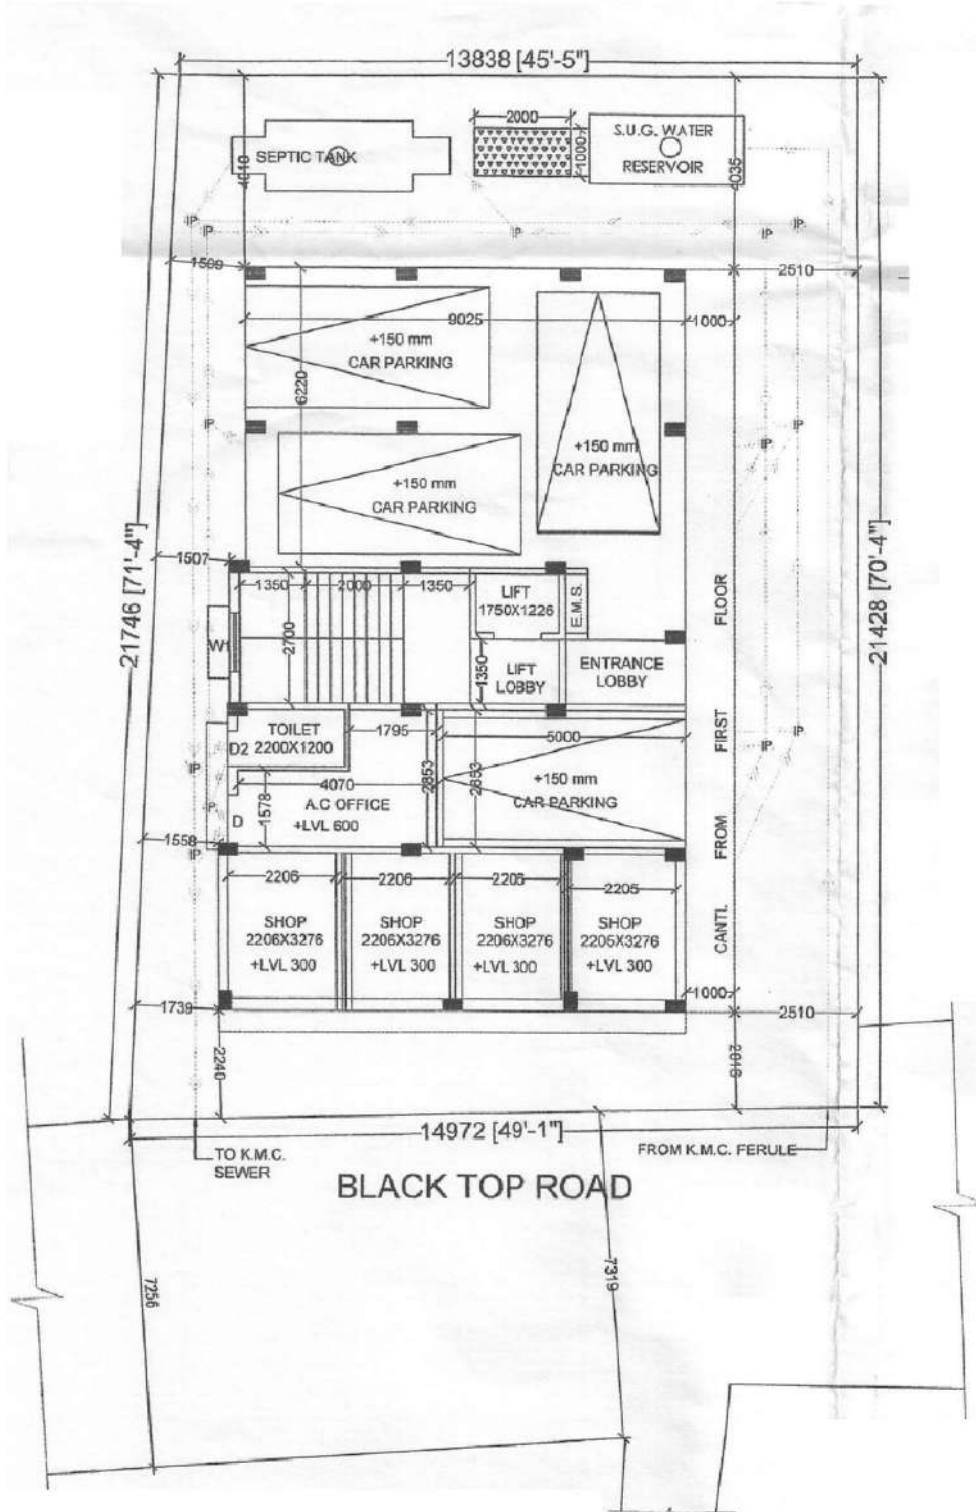

LATITUDE : 22.456790
LONGITUDE : 88.361621

Mouddin Maskey

SIGNATURE OF OWNER