


Proposed Project at Mouza-Kharia, J.L. No-5(7), R.S. Khatian No-4975, L.R. Khatian No-413, 414, 415, 416, R.S. Plot No-119, L.R. Plot No-310, Pargana: Baikanthapur, Holding No-43/9, Ward No-05, under Jalpaiguri Municipality, P.S.-Kotwali, District-Jalpaiguri

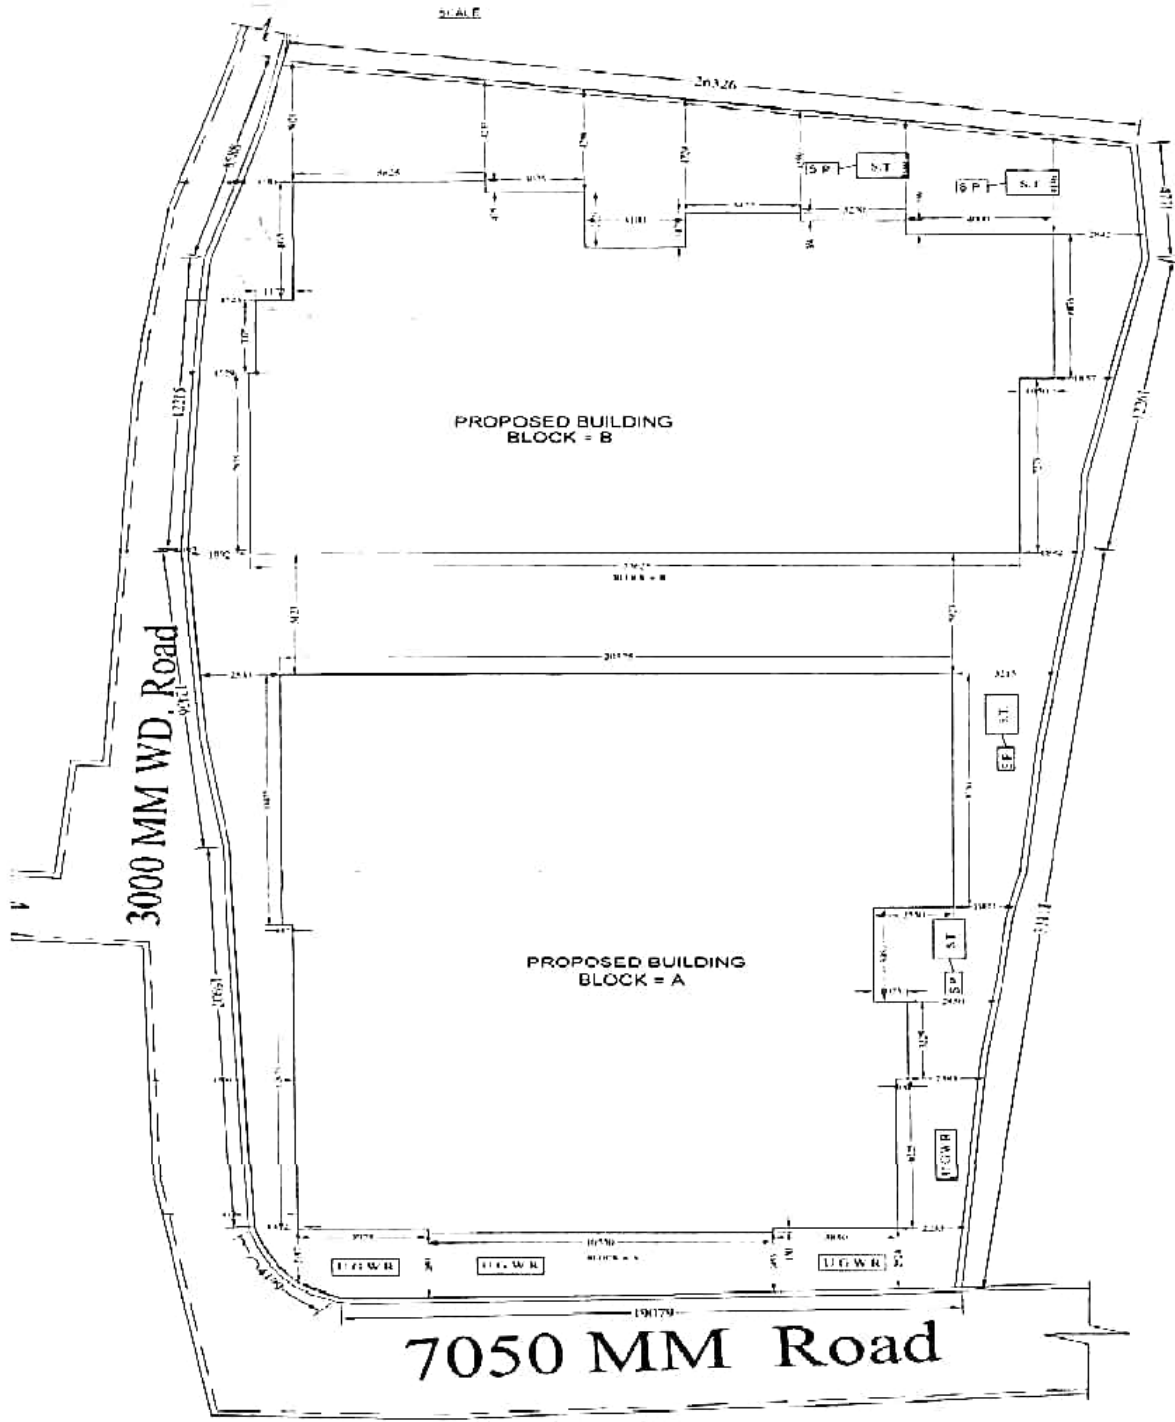

LATITUDE : 26.532444
LONGITUDE : 88.640526

Dr. Mrs. Kalish Construction

Proprietor

SIGNATURE OF OWNER