
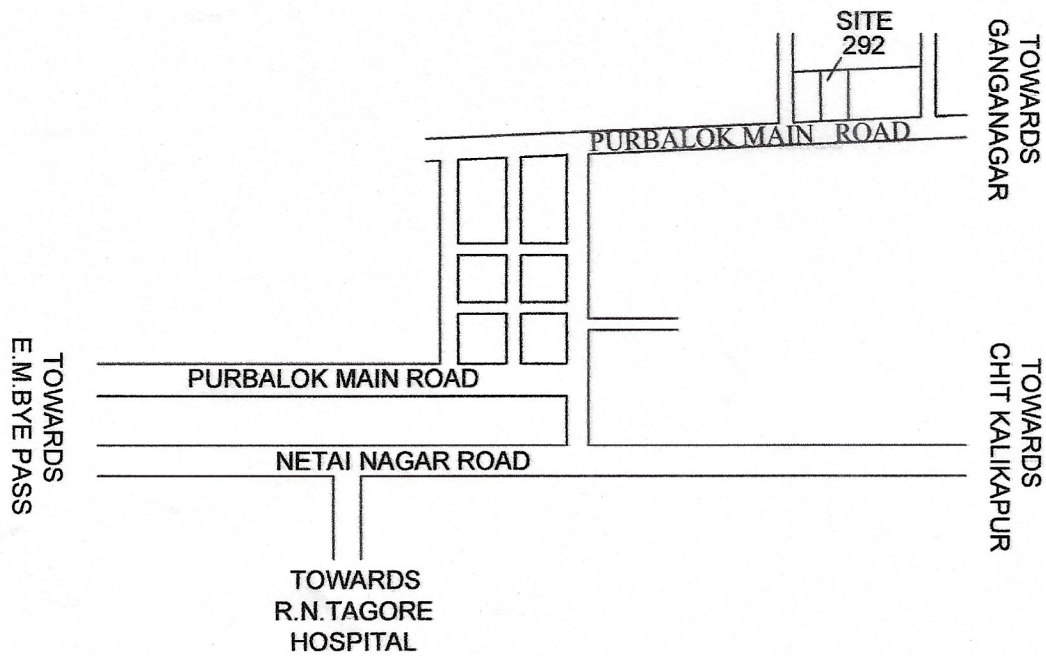


LOCATION PLAN OF PREMISES NO. - 292, KALIKAPUR, WARD NO. - 109,  
BOROUGH - XII, P.S. - PURBA JADAVPUR, UNDER MOUZA - KALIKAPUR, J.L.  
NO.- 20, R.S. DAG NO. - 365, R.S. KHATIAN NO.- 169, DIST. SOUTH 24  
PARGANAS, KOLKATA - 700 099.

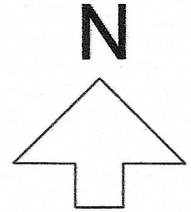

**LOCATION PLAN**


SCALE - 1:4000

**SANJIB SENGUPTA**  
L.B.S. NO. 1047(I), K.M.C  
E-156, B. P. TOWNSHIP  
KOLKATA-700 094  
9432818481/9748766228

SANJIB SENGUPTA L.B.S. NO. 1047(I)

SIGNATURE OF L.B.S.

SITE PLAN OF PREMISES NO. - 292, KALIKAPUR, WARD NO. - 109,  
 BOROUGH - XII, P.S. - PURBA JADAVPUR, UNDER MOUZA - KALIKAPUR, J.L.  
 NO.- 20, R.S. & L.R. DAG NO. - 365, R.S. KHATIAN NO. - 169, L.R. KHATIAN  
 NO. - 810, DISTRICT - SOUTH 24 PARGANAS, KOLKATA - 700 099.

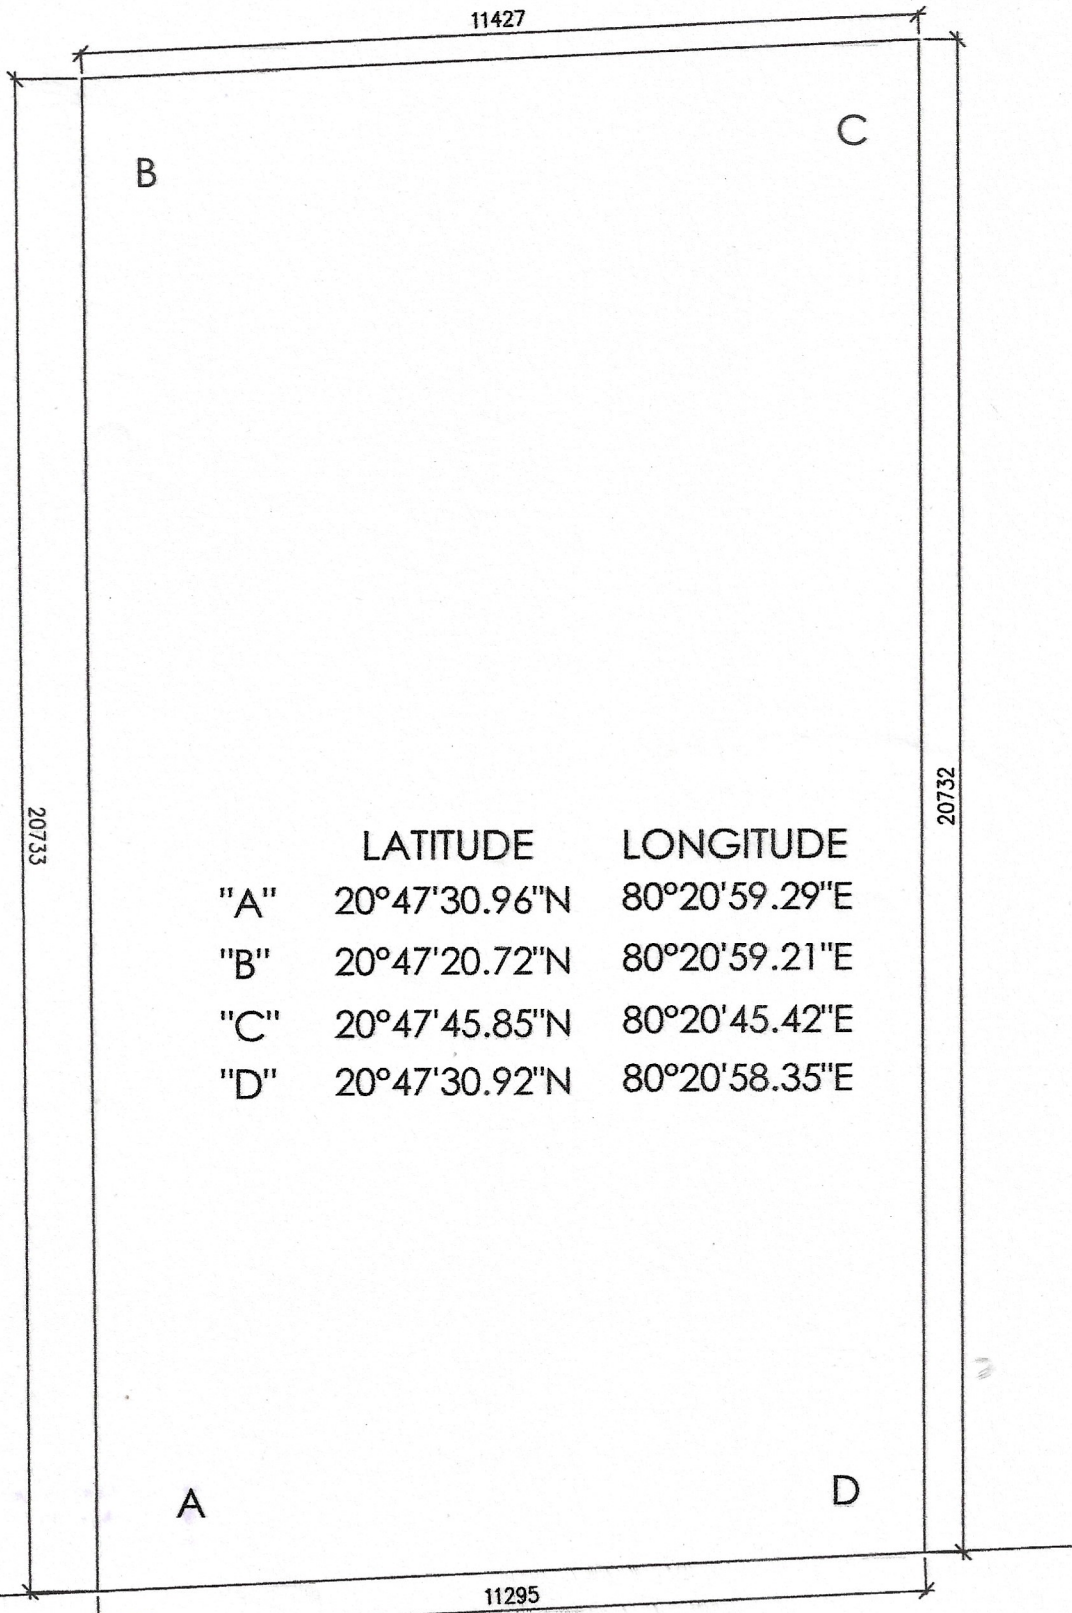

*Sanjib Sengupta*

**SANJIB SENGUPTA**  
 L.B.S. NO. 1047(I), K.M.C  
 E-156, B. P. TOWNSHIP  
 KOLKATA - 700 094

9050 WIDE BLACK TOP K.M.C. ROAD

SANJIB SENGUPTA (L.B.S. NO. 1047(I))  
 SIGNATURE OF L.B.S.