


LOCATION PLAN OF PREMISES NO-13/1B/1, BALARAM GHOSH STREET,  
KOLKATA-700004, WARD NO:-10, BOROUGH-II, P.O.-SHYAMBAZAR,  
P.S.-SHYAMPUR, WITHIN THE KOLKATA MUNICIPAL CORPORATION.

LATITUDE => 22.59807, LONGITUDE => 88.37129

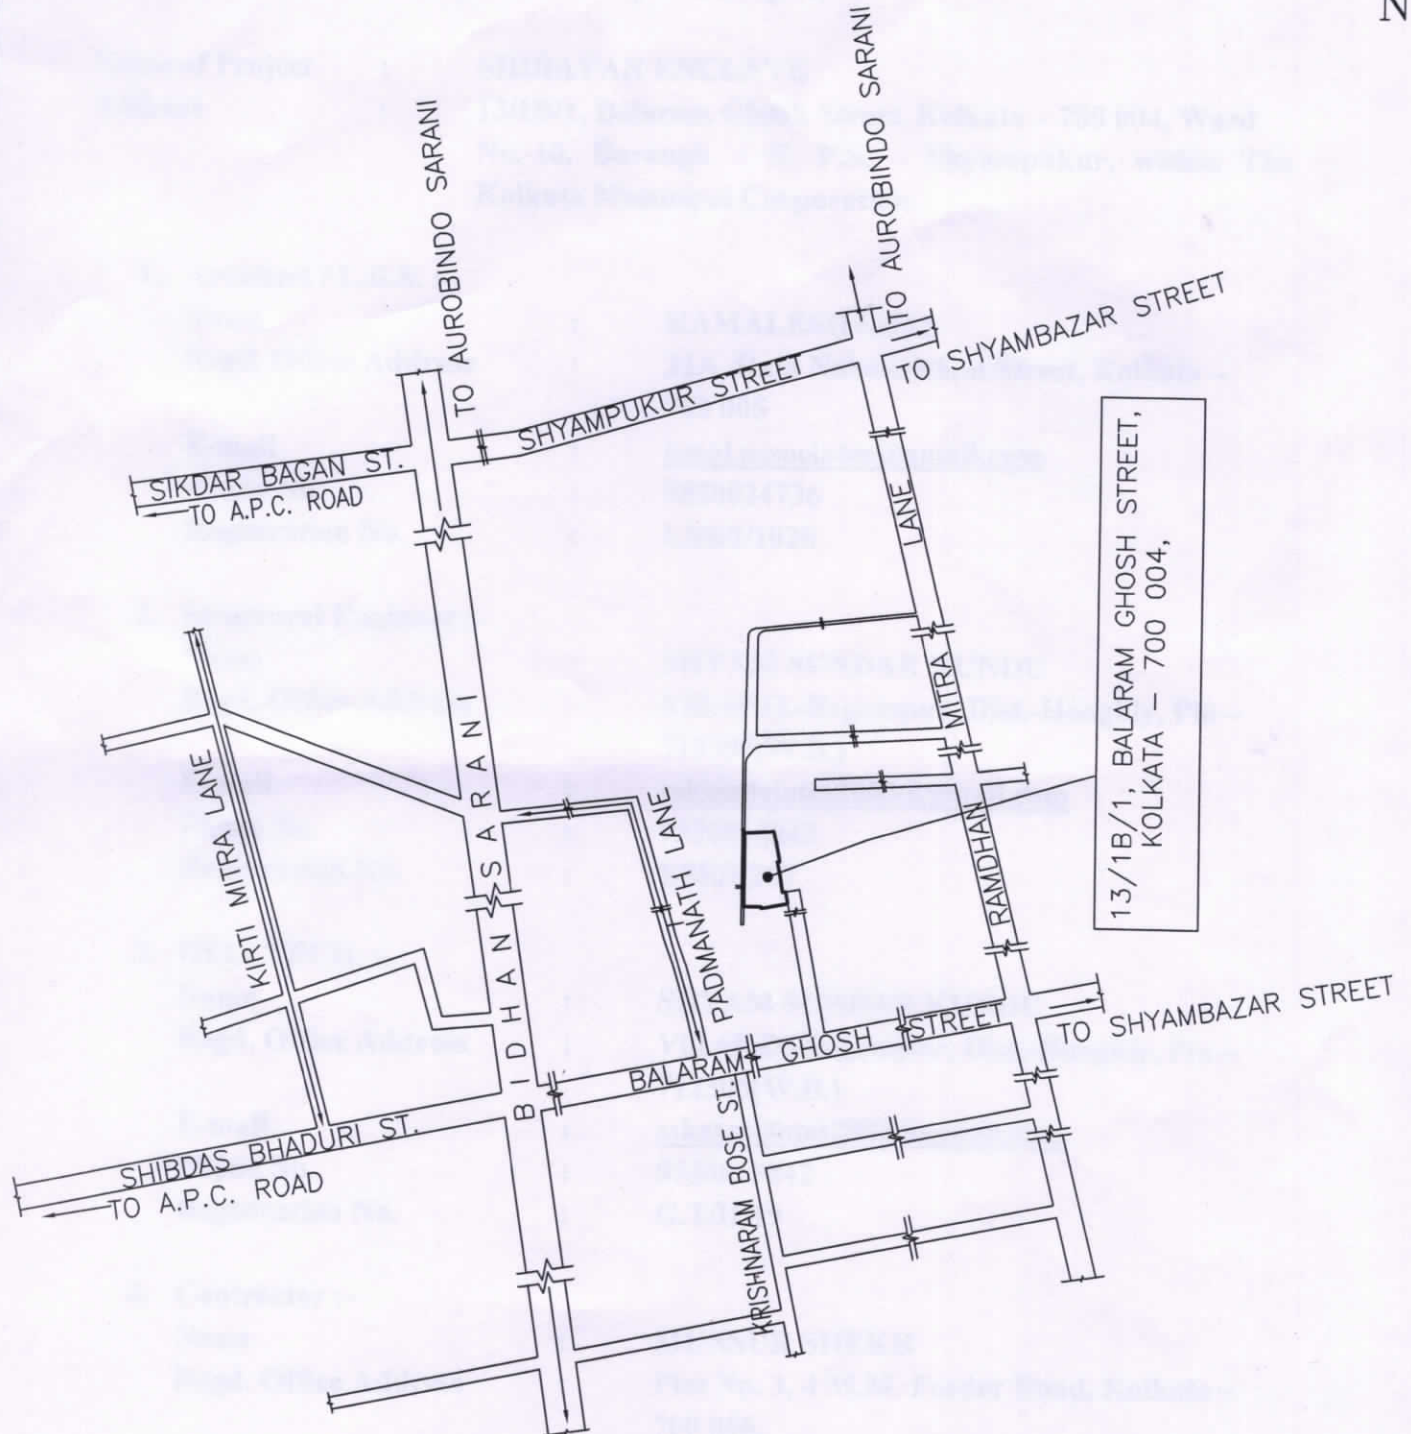

**LOCATION PLAN**  
**SCALE:- 1:4000**

SREE JAGANNATH CONSTRUCTION

*Binit Chatterjee*

PARTNER