


# FIRST FLOOR PLAN

SCALE - 1:100


FLOOR01

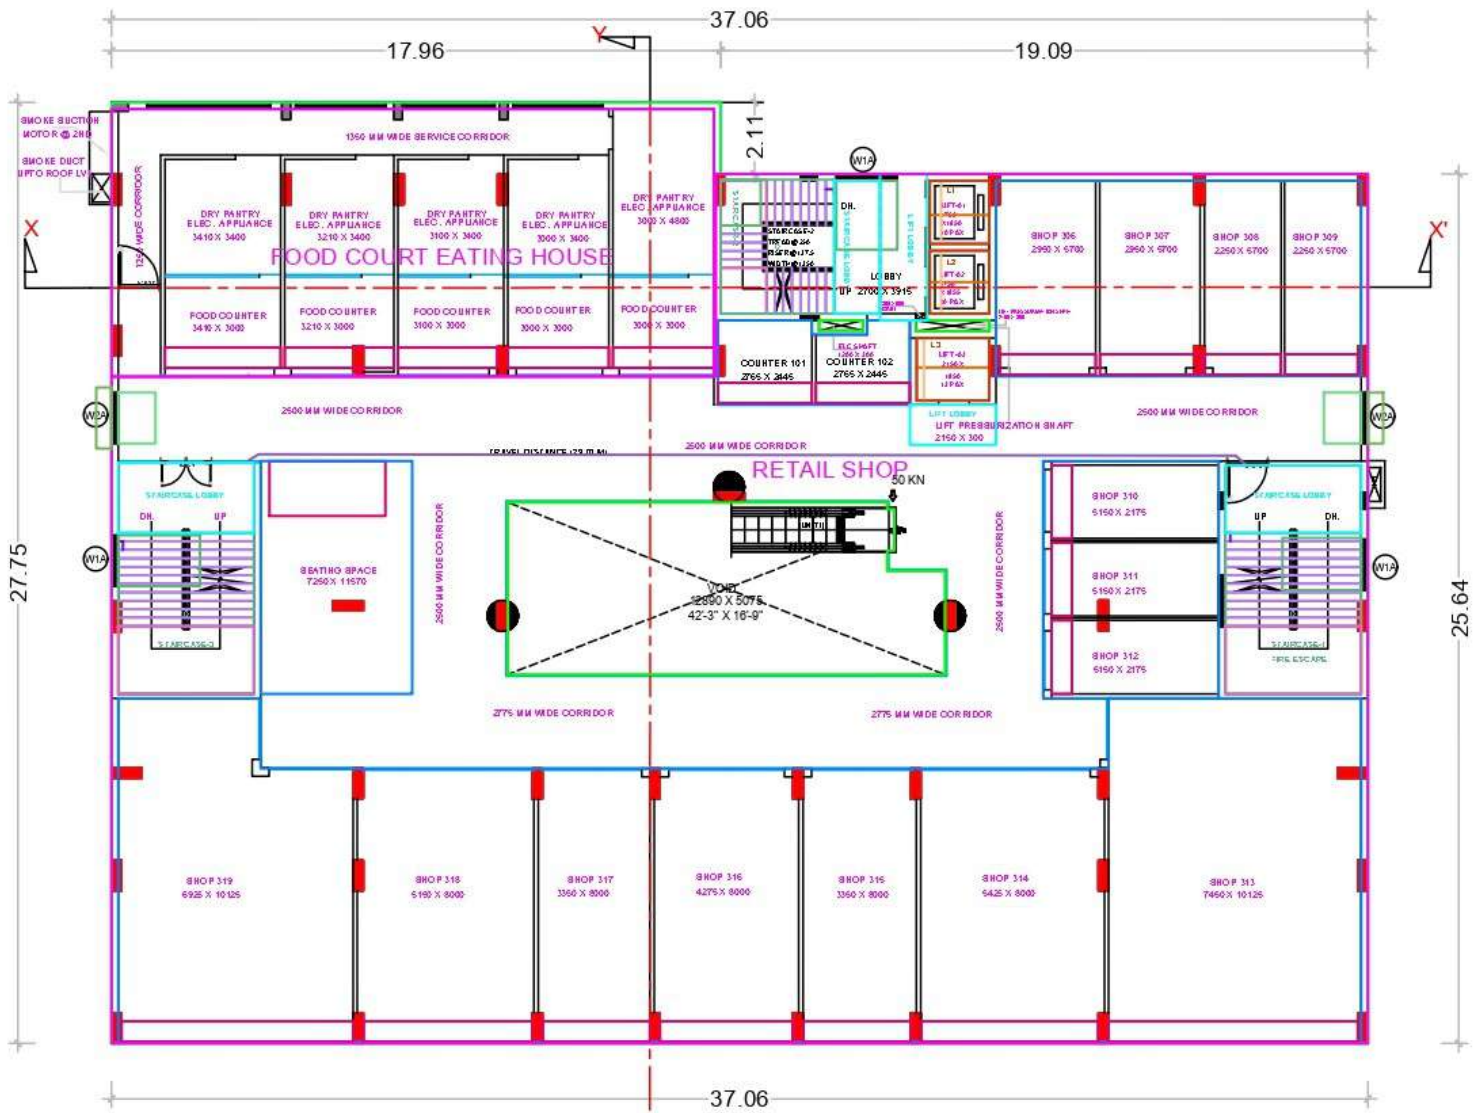

## SECOND FLOOR PLAN

SCALE - 1:100


FLOOR02

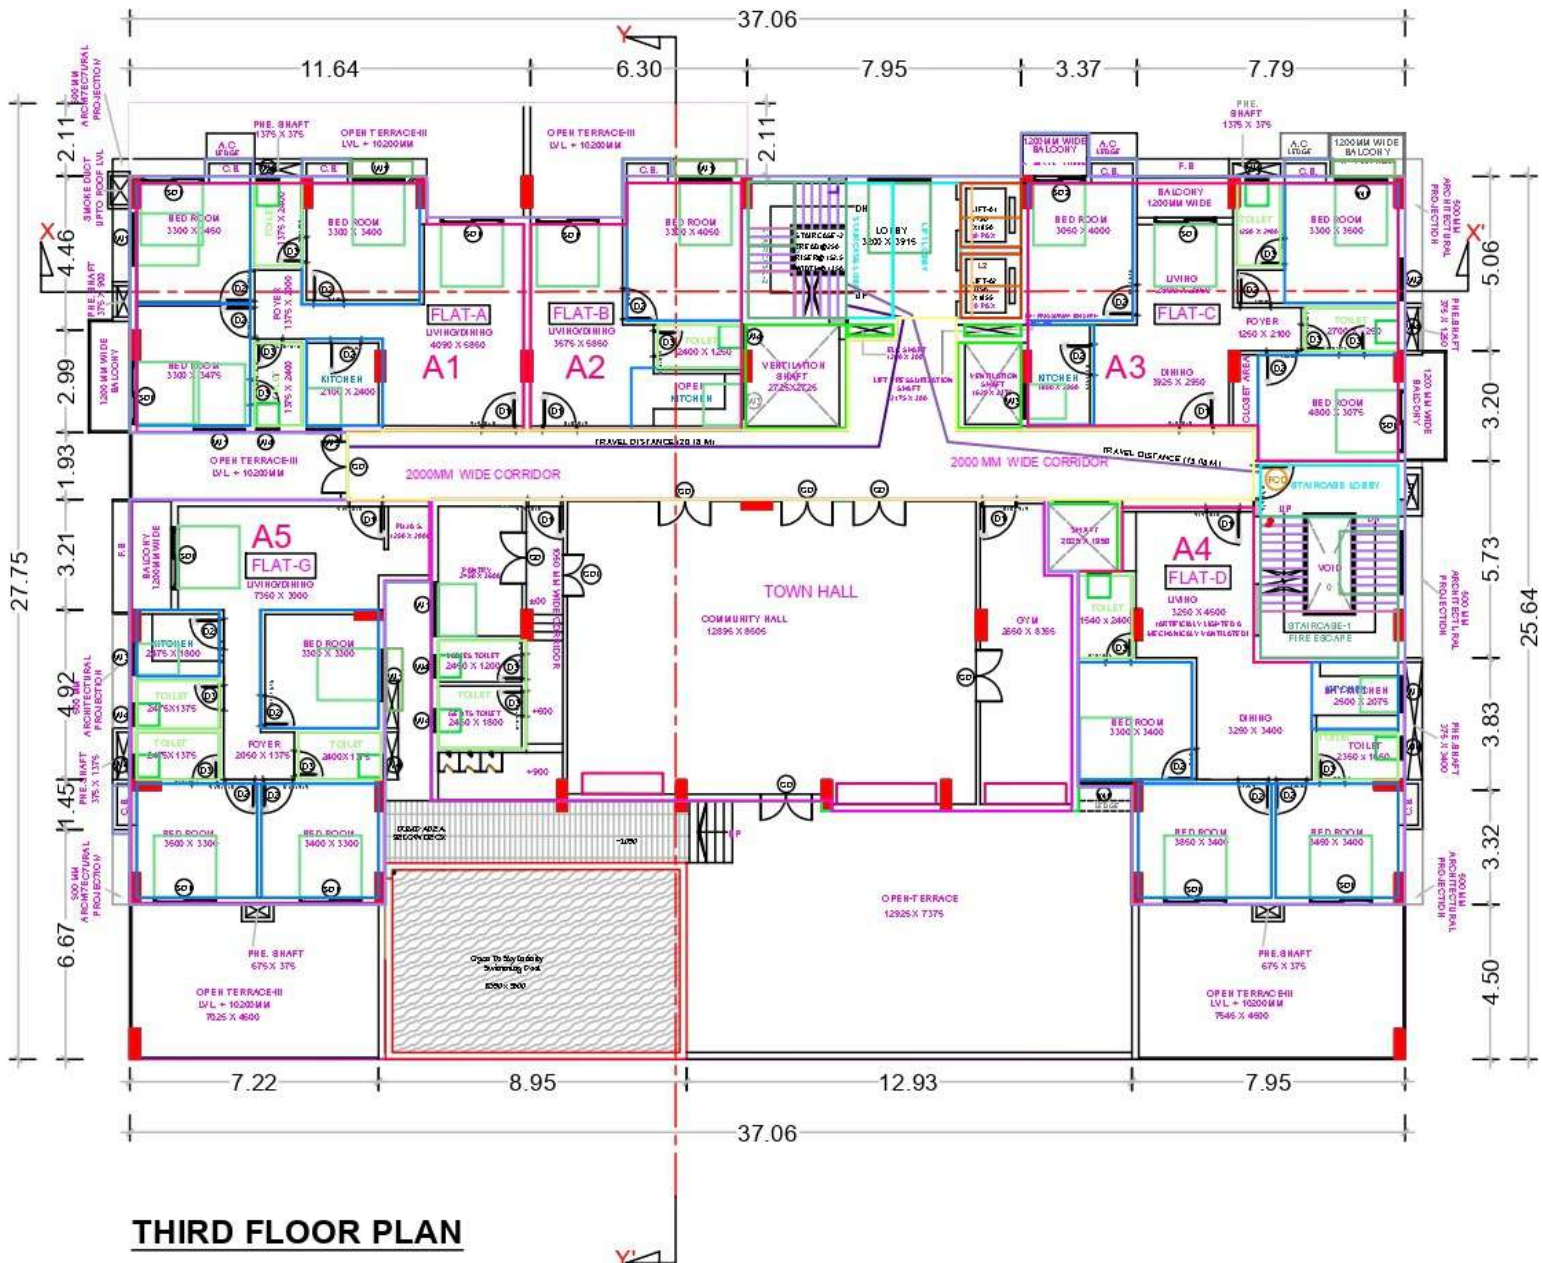

# THIRD FLOOR PLAN

SCALE - 1:100

## FLOOR03

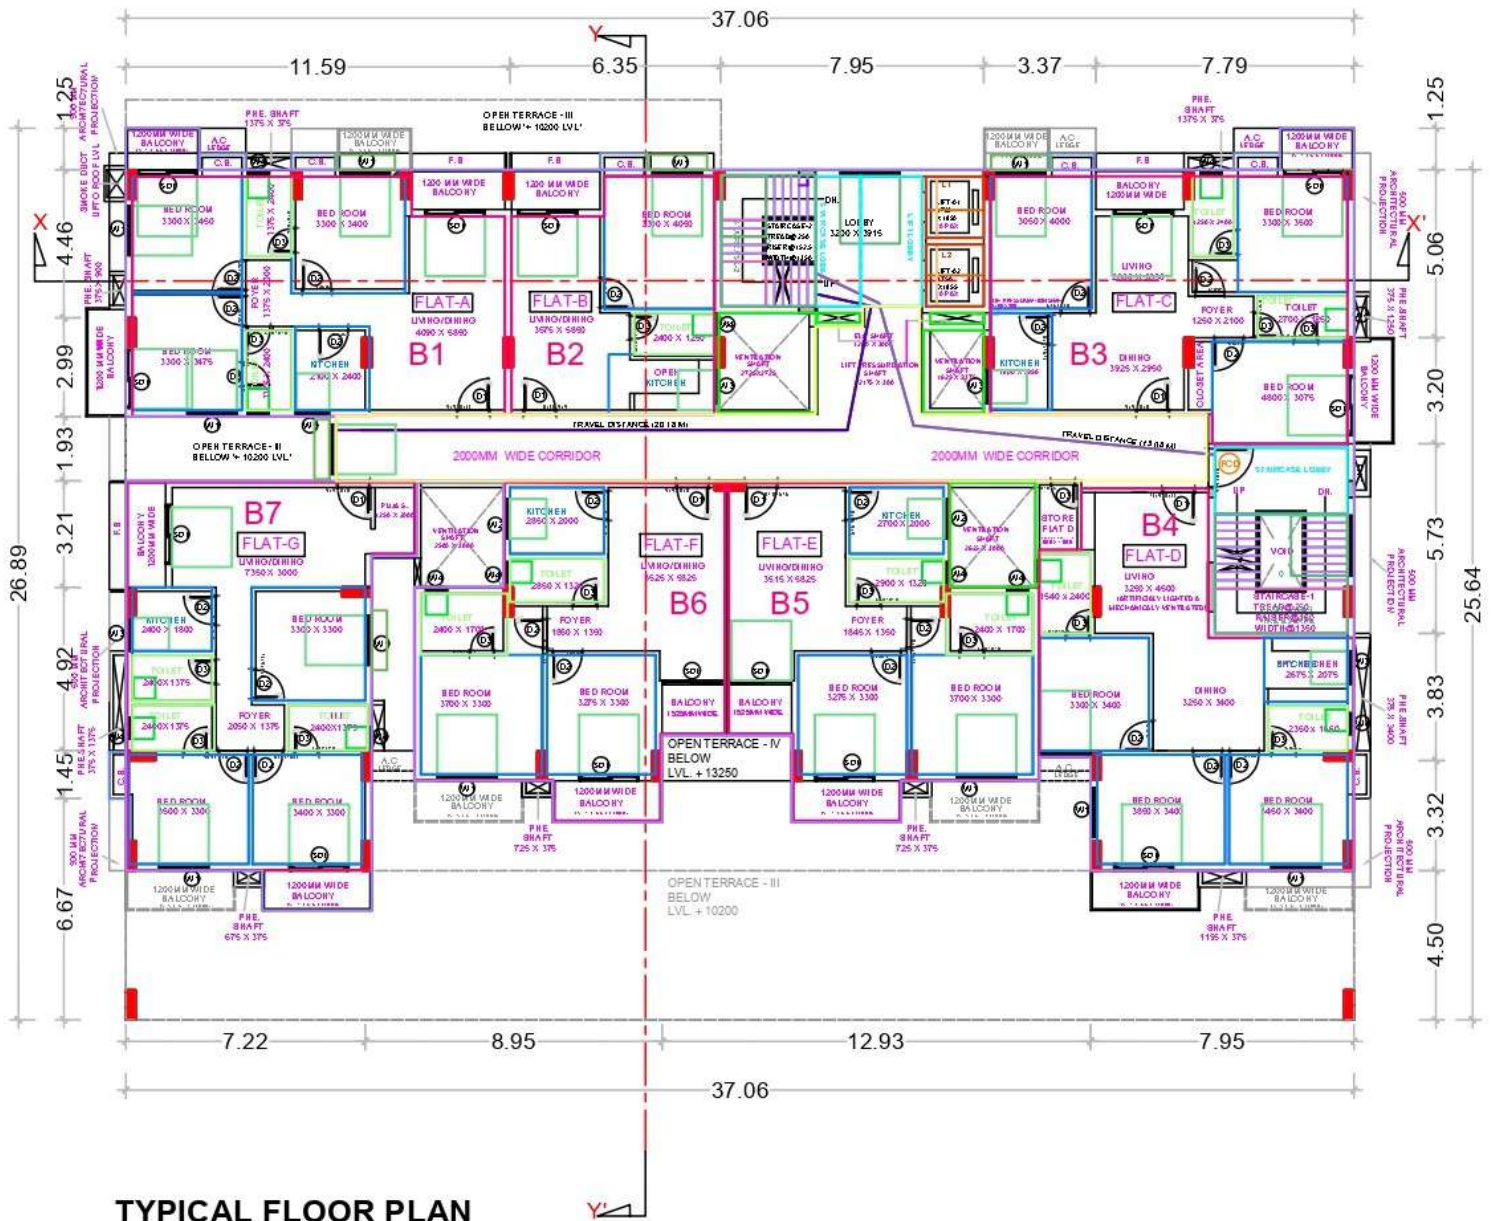

**TYPICAL FLOOR PLAN**

SCALE - 1:100

FLOOR04,FLOOR05,FLOOR06,FLOOR07-TYPICAL