


**Proposed Project at Premises No-20, Kavi Sabitri Prasanna Chattopadhyay Road (Previously Known as Lansdown Terrace), Ward No-85, Borough No-VIII, under Kolkata Municipal Corporation, P.O.-Kalighat, P.S.-Rabindra Sarabor, Kolkata-700026**

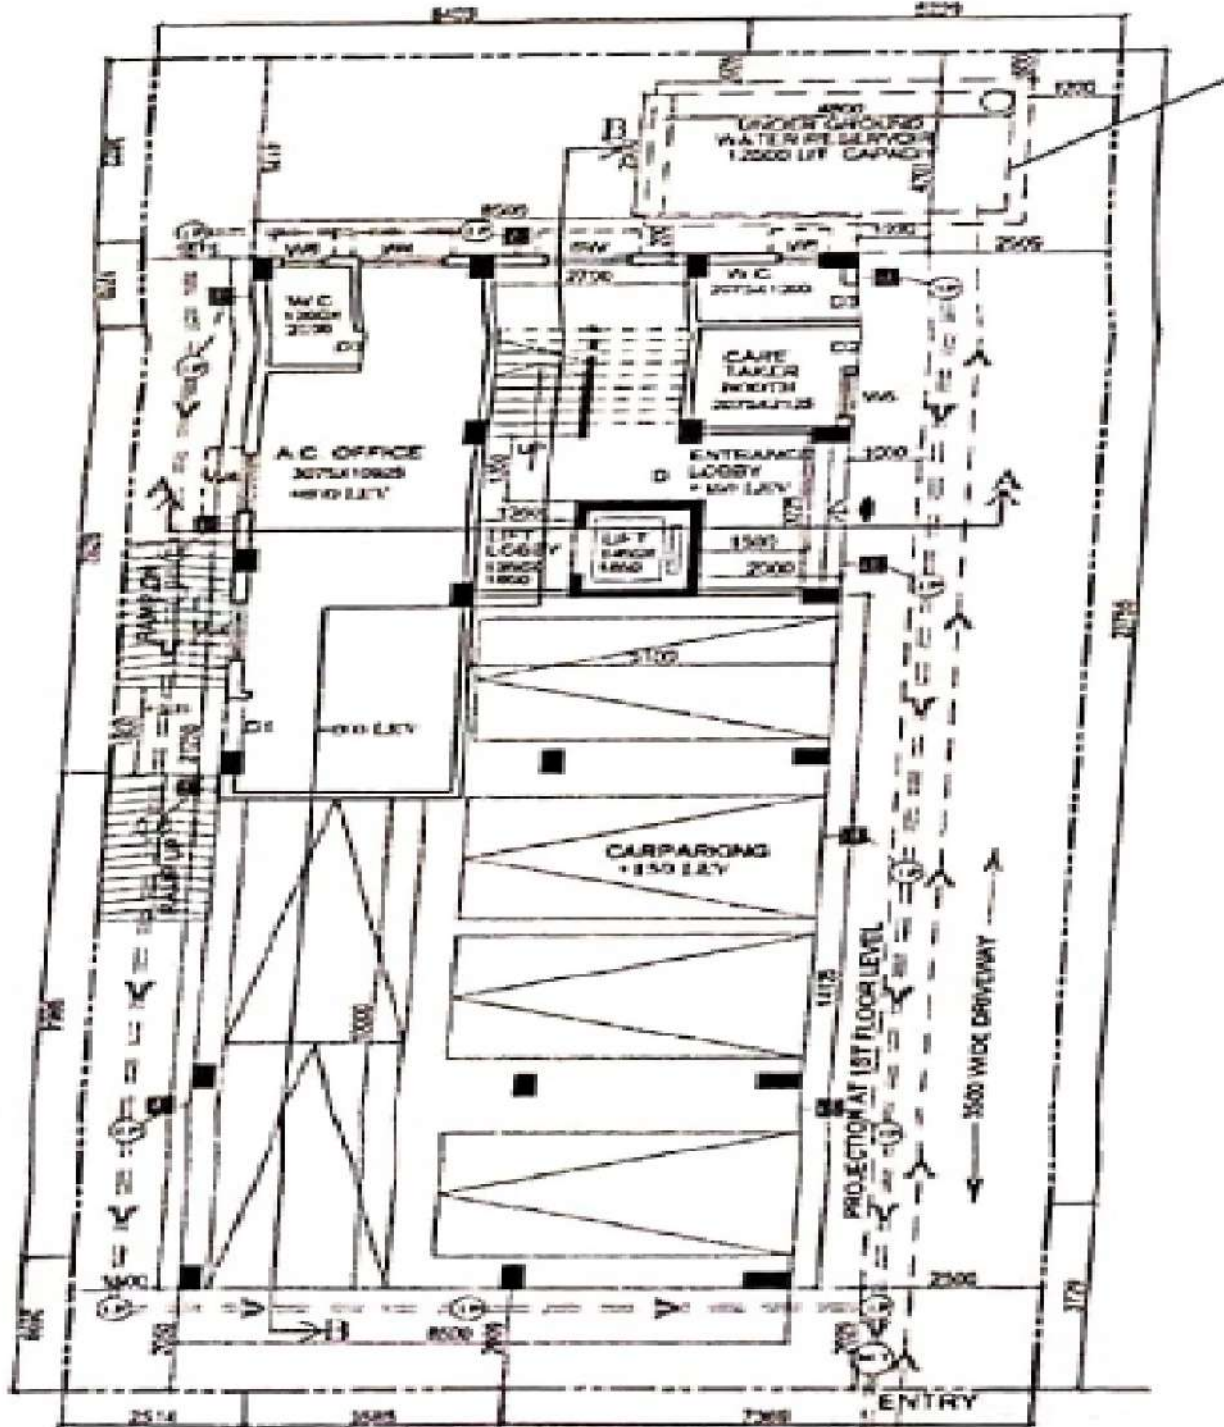

U.S. DEVELOPERS PVT. LTD.

Director

**LATITUDE : 22.519981**  
**LONGITUDE : 88.350805**

**SIGNATURE OF OWNER**