


Proposed Project at Mouza-Noapara, J.L. No-83, RE.SU.NO-137, Touzi No-146, C.S., R.S. & L.R. Dag No-1100, under Lo P No-59, R.S. Khatian No-1296, L.R. Khatian No-736, Own L.R. Khatian No-4139, in Holding No-496/1/B, Premises at Shalbagan Road in Ward No-3, under Barasat Municipality, P.S.-Barasat, District-North 24 Parganas

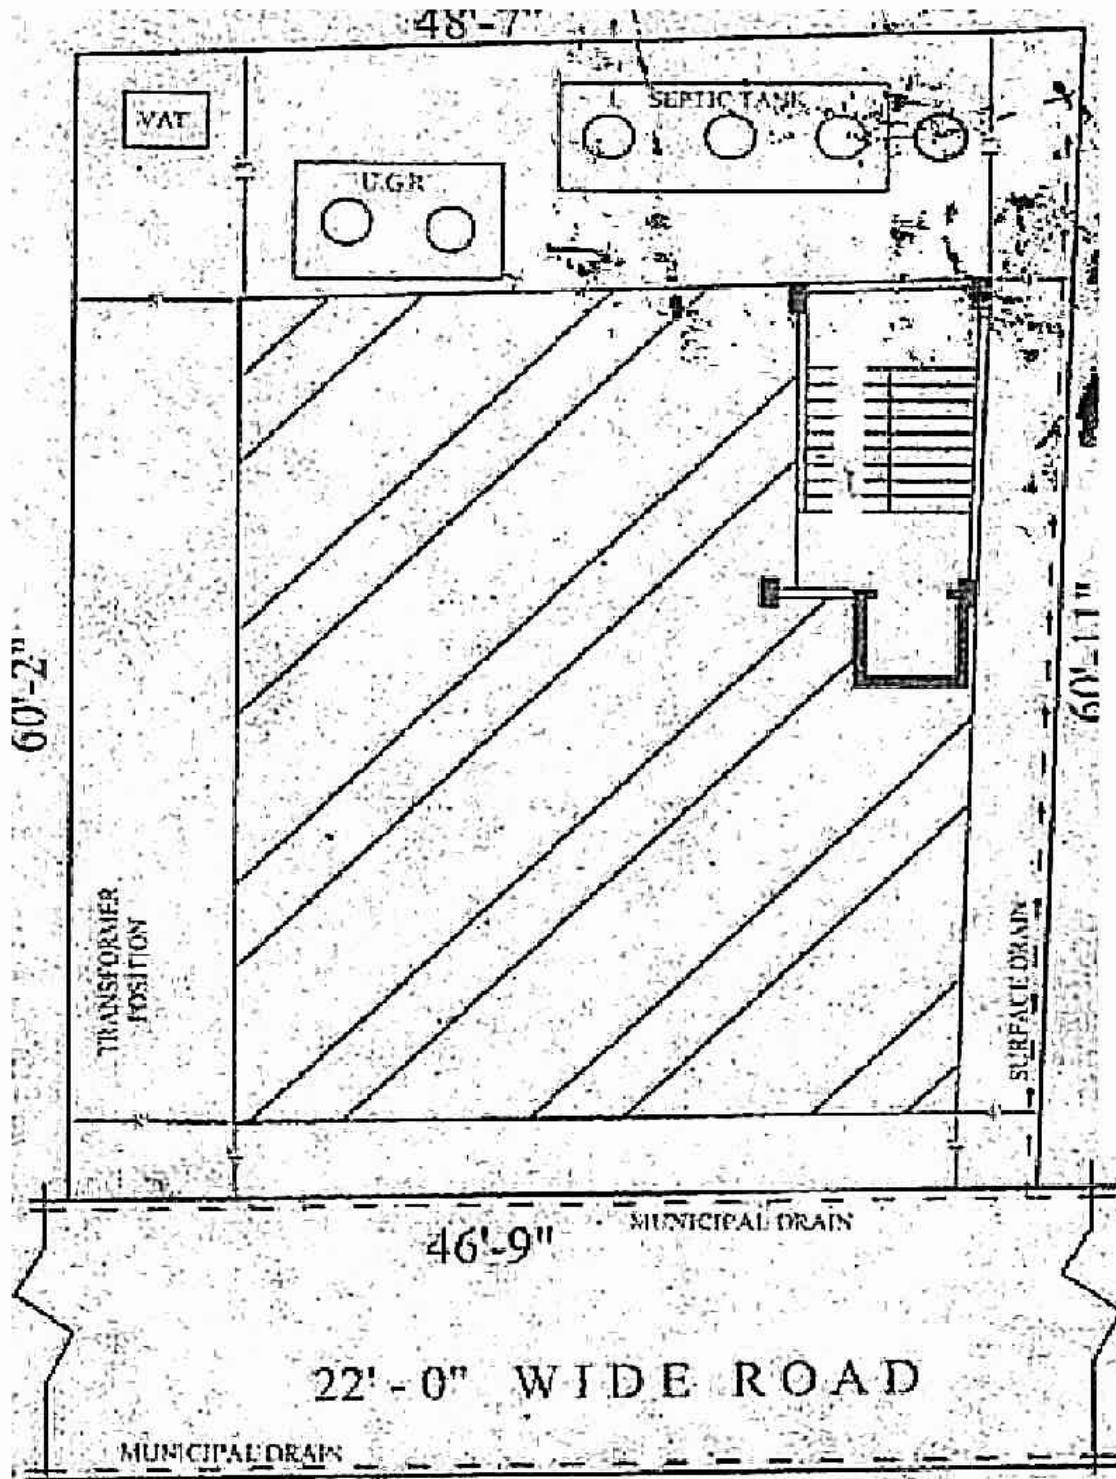

**LATITUDE : 22.639854**  
**LONGITUDE : 88.391519**

SRIJANI  
Saptaparnada  
Proprietor

**SIGNATURE OF OWNER**