


PLAN OF PROPOSED SIX STORIED (G+4) AND ONE EXTRA FLOOR RESIDENTIAL APARTMENT BUILDING FOR 1) SRI PARITOSH DEY , 2) SMT. PRATIMA GHOSH, 3) SRI BHABOTOSH DEY, 4) SMT. PRATIVA DAS, 5) SMT. PURNIMA BHATTACHARYA, 6) SMT. ANIMA JANA, ALL FATHER LATE NARENDRA NATH DEY ,7) SMT DIPASHREE DEY, W/O LATE ASHUTOSH DEY, 8) SRI DIBAKAR DEY, S/O LATE ASHUTOSH DEY OVER R.S. PLOT NO.- 877, L.R. PLOT NO.- 2168, J.L. NO.- 56, OF MOUZA- KURURIA, UNDER D.M.C., P.S.- DURGAPUR, DIST-PASCHIM BARDHAMAN, CIRCLE/ WARD NO.-11, HOLDING NO.-85, I.D. NO.-3309401080193, ADDRESS:-KURURIA DANGA,DGP-03.

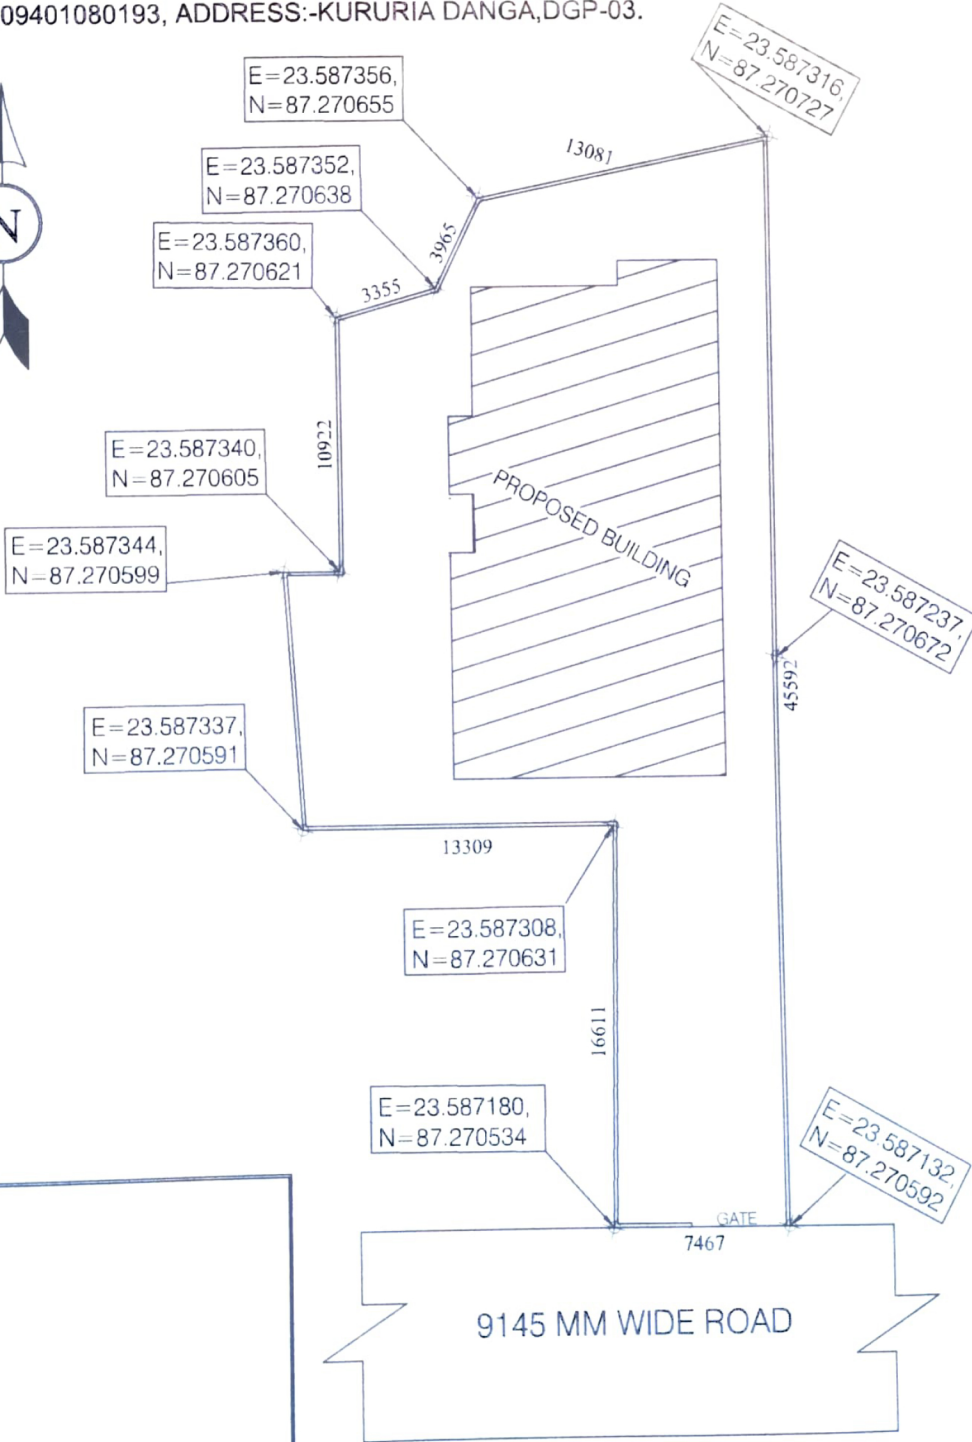

SITE PLAN
(SCALE - 1:200)

DURGAPUR BIDISHA NIKETAN

Biswajit Roy Raut

Partner

SIGNATURE OF OWNERS

ACHINTYA HALDER

B. Tech Civil

DMC LIC No:-DMC/BPD/LBS-1/32
APPROVED VALUER MEM NO:-

LM/CAT-I/F-5756

Phone:-9332038483, 7908975856

Achintya Halder .10/10/23.
SIGNATURE OF ENGINEER

PT. ANINDYA
AND
DESIGNING



CAD CAMPUS
ARCHITECT'S, ENGINEER'S,
VALUER'S
PROPRIETOR-
SRI ACHINTYA HALDER
OFFICE- 14A/R/35, SEPCO
TOWNSHIP, B-ZONE,
DURGAPUR-713205.
CALL- 7602008604,
9332038483.