




FRONT ELEVATION

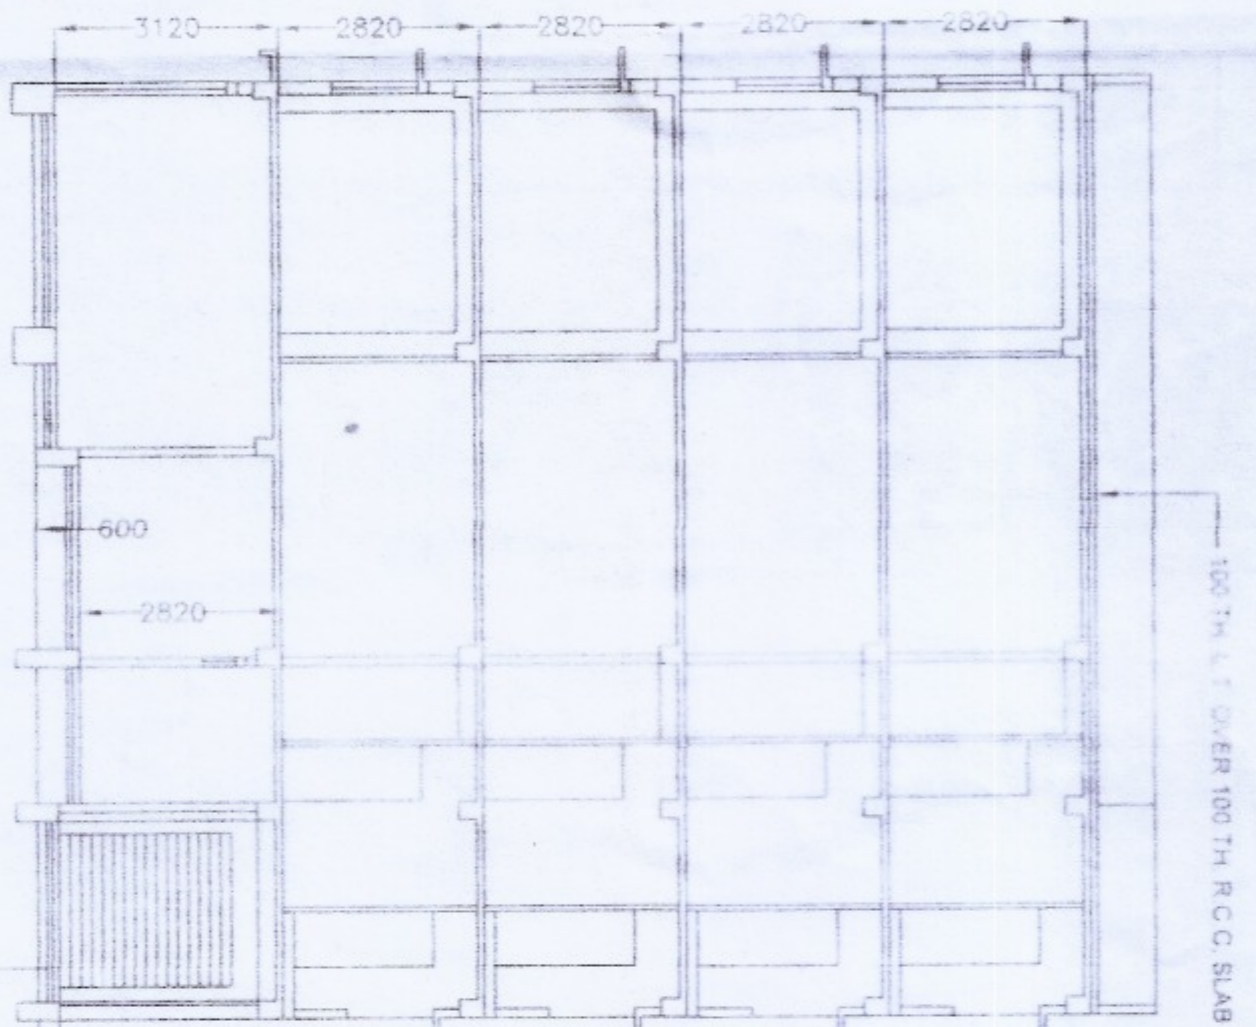


SECTION ON A-A

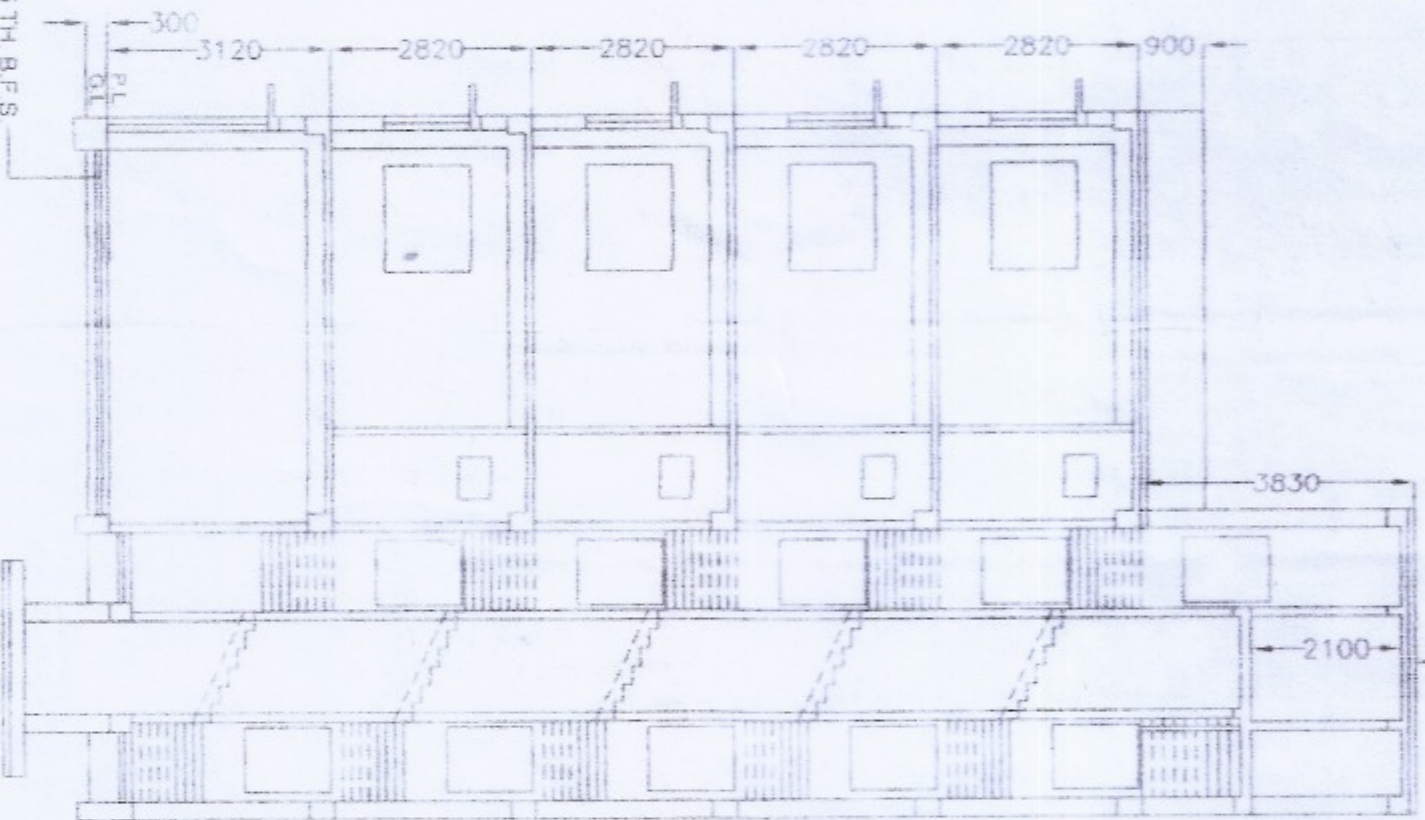


SECTION ON B-B

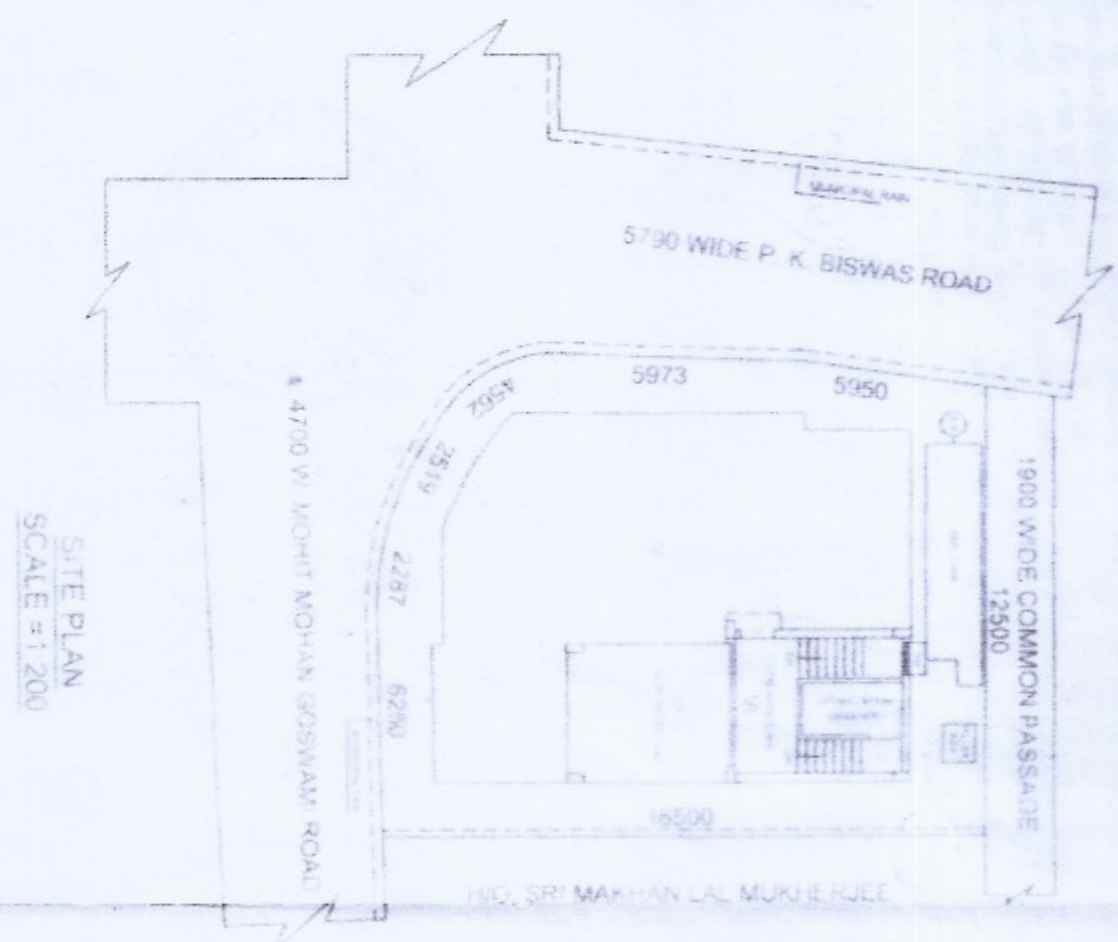


SITE PLAN
SCALE = 1:200

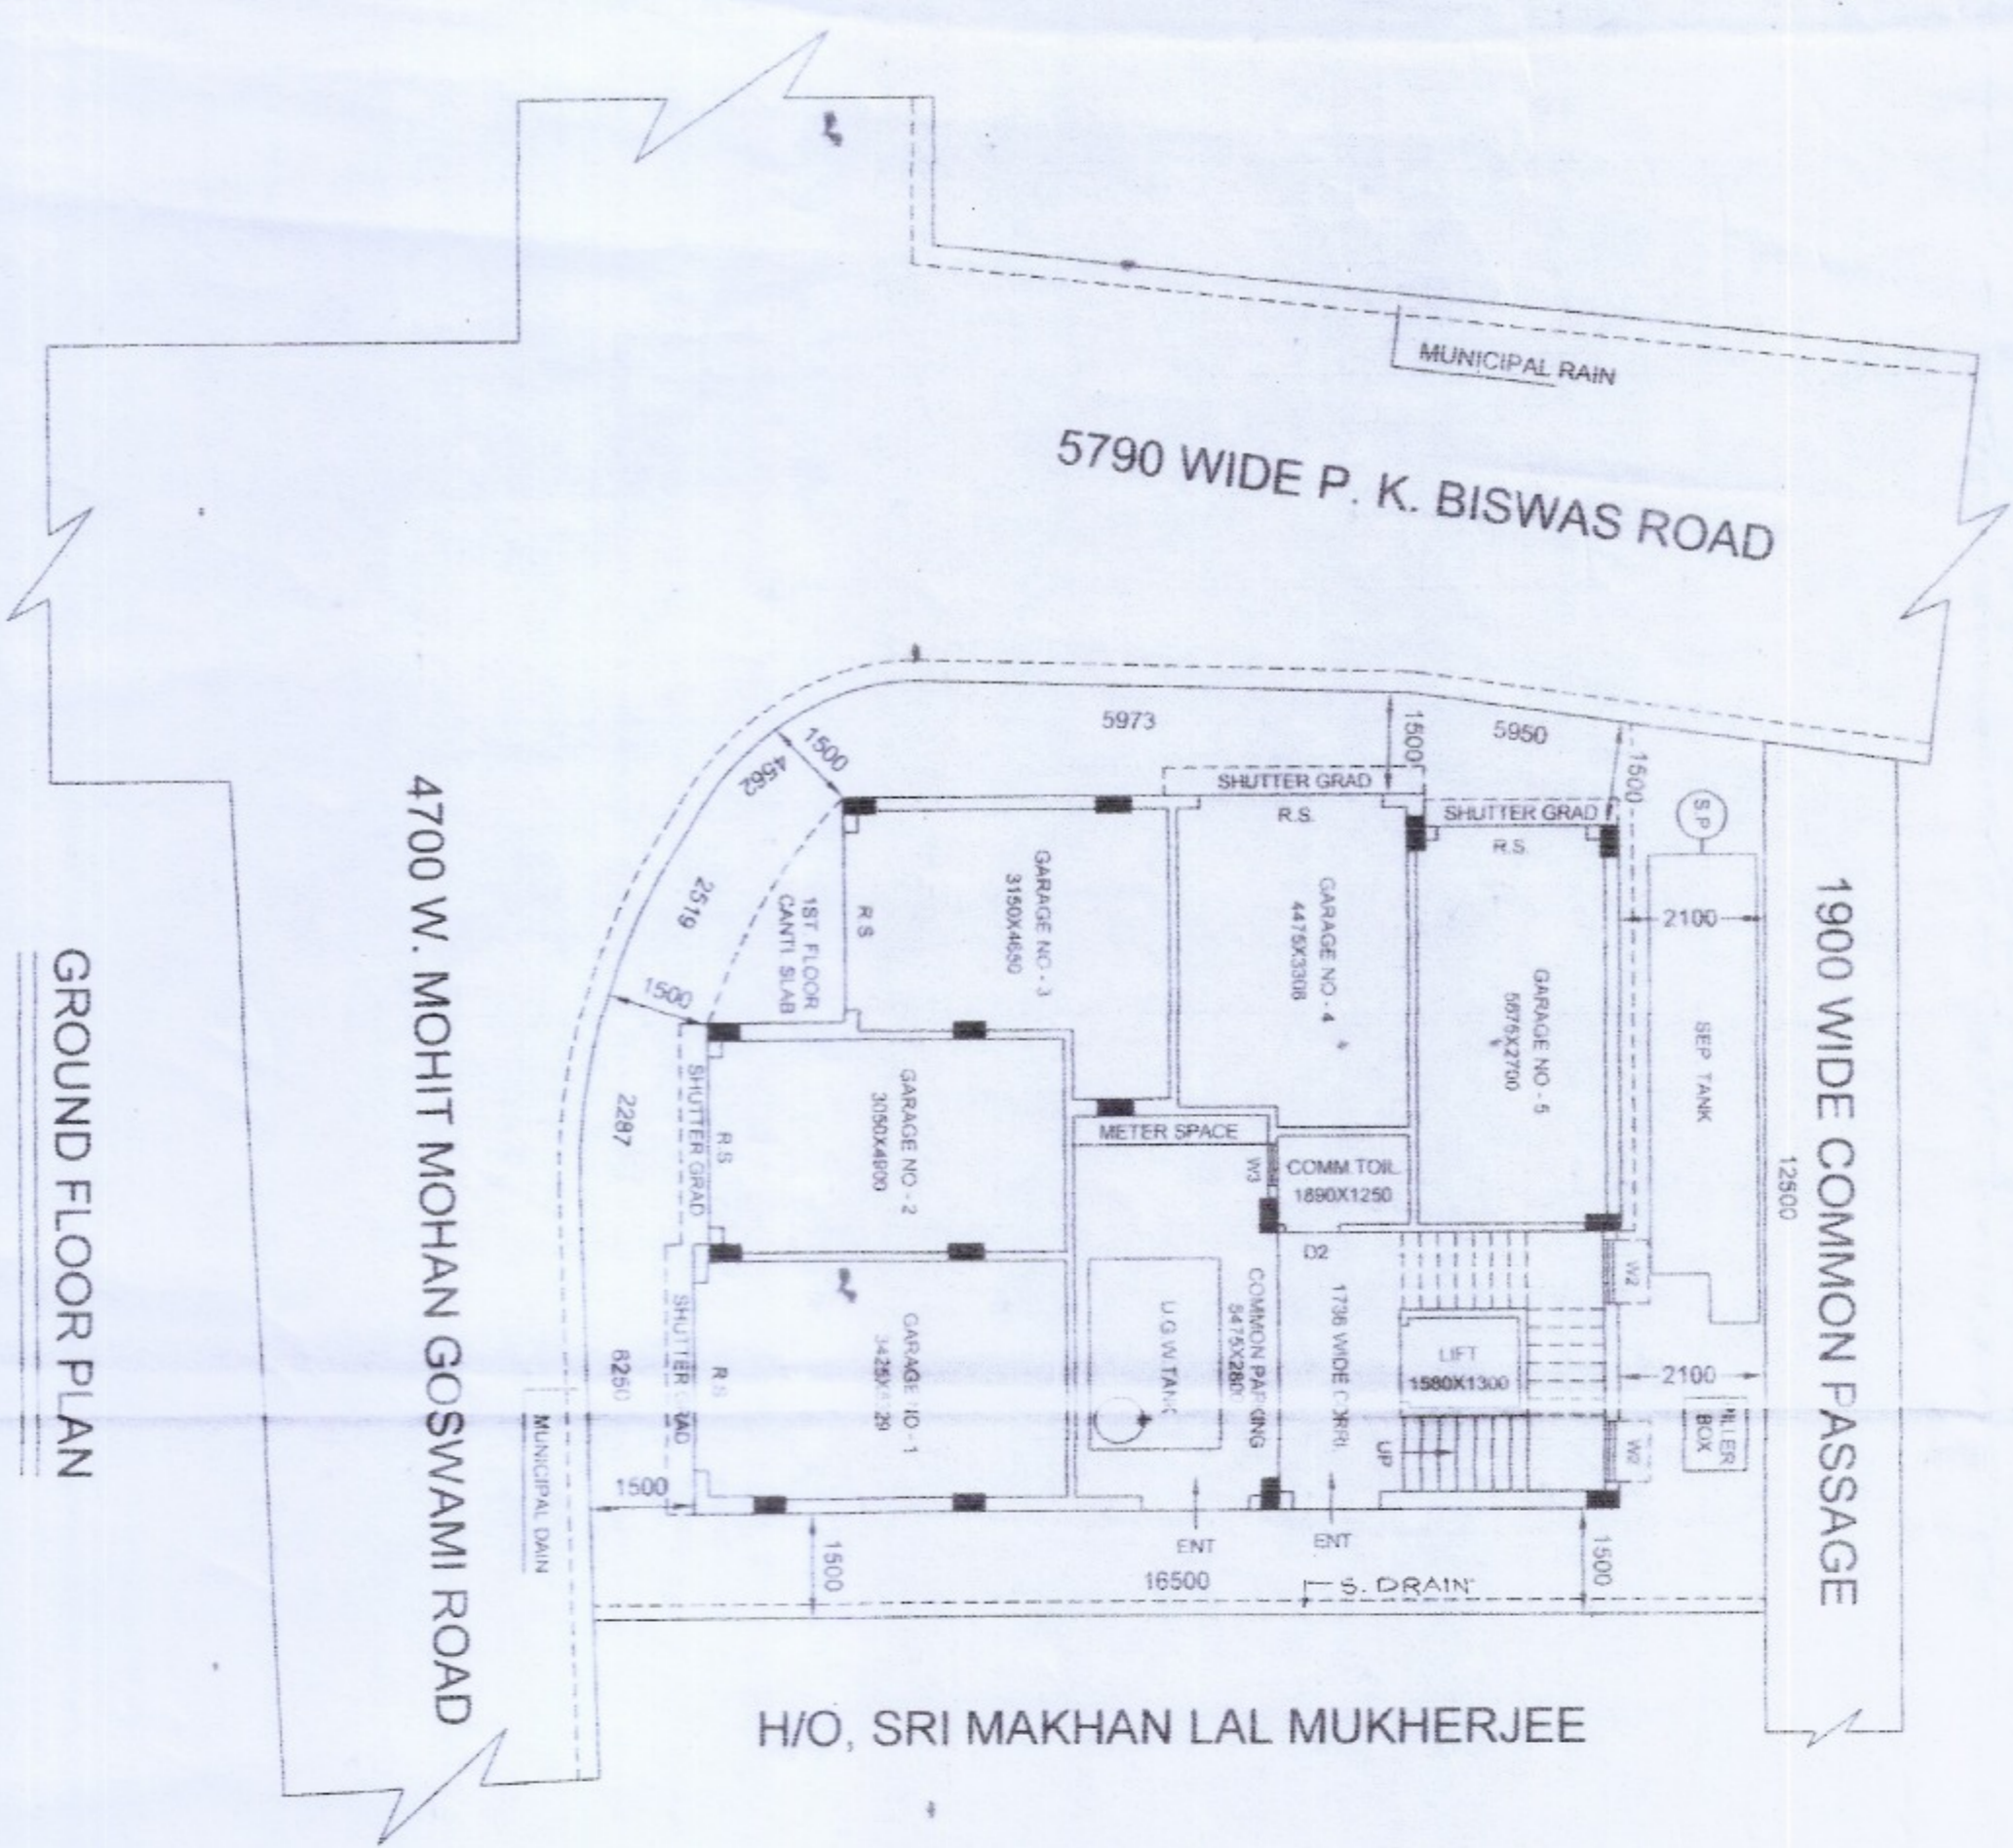


GROUND FLOOR PLAN

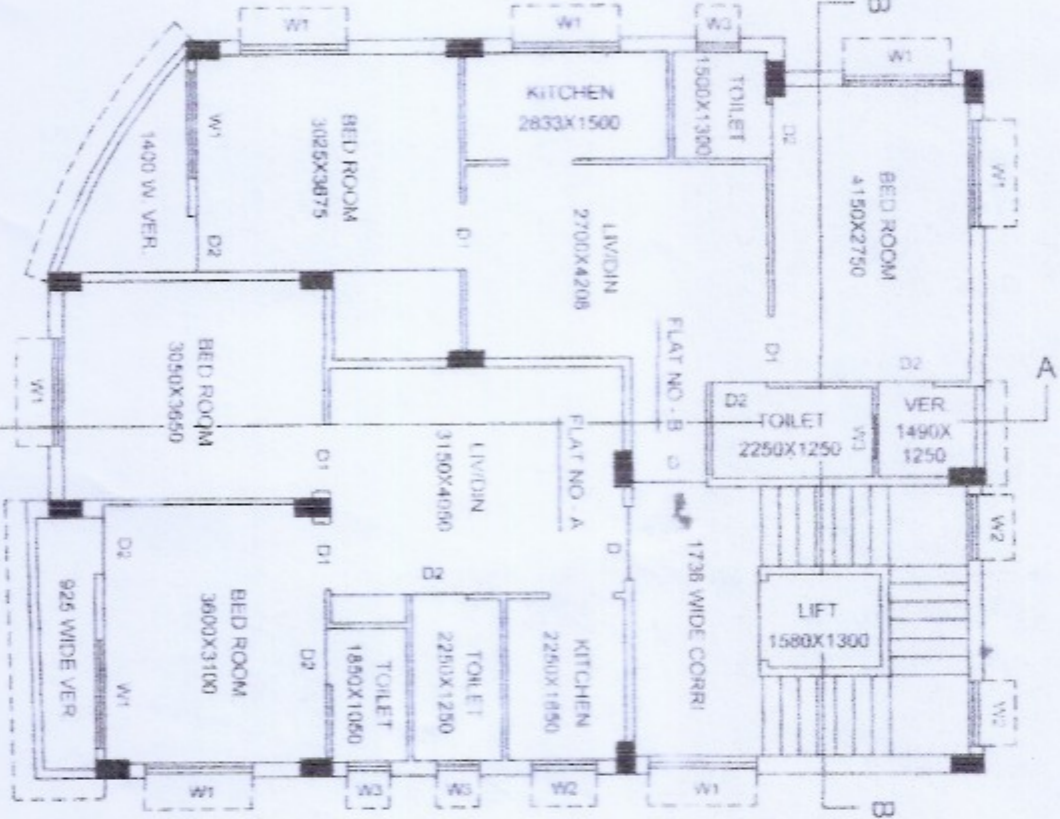

1ST, 3RD & 4TH FLOOR PLAN

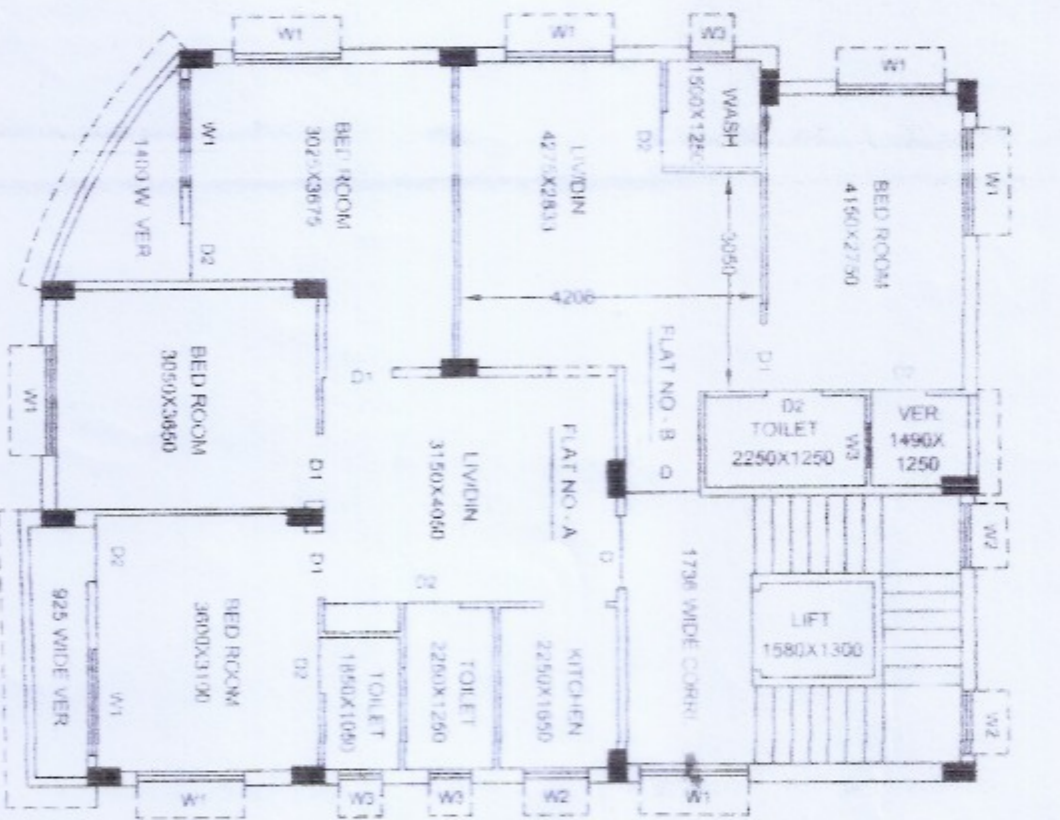


2ND FLOOR PLAN

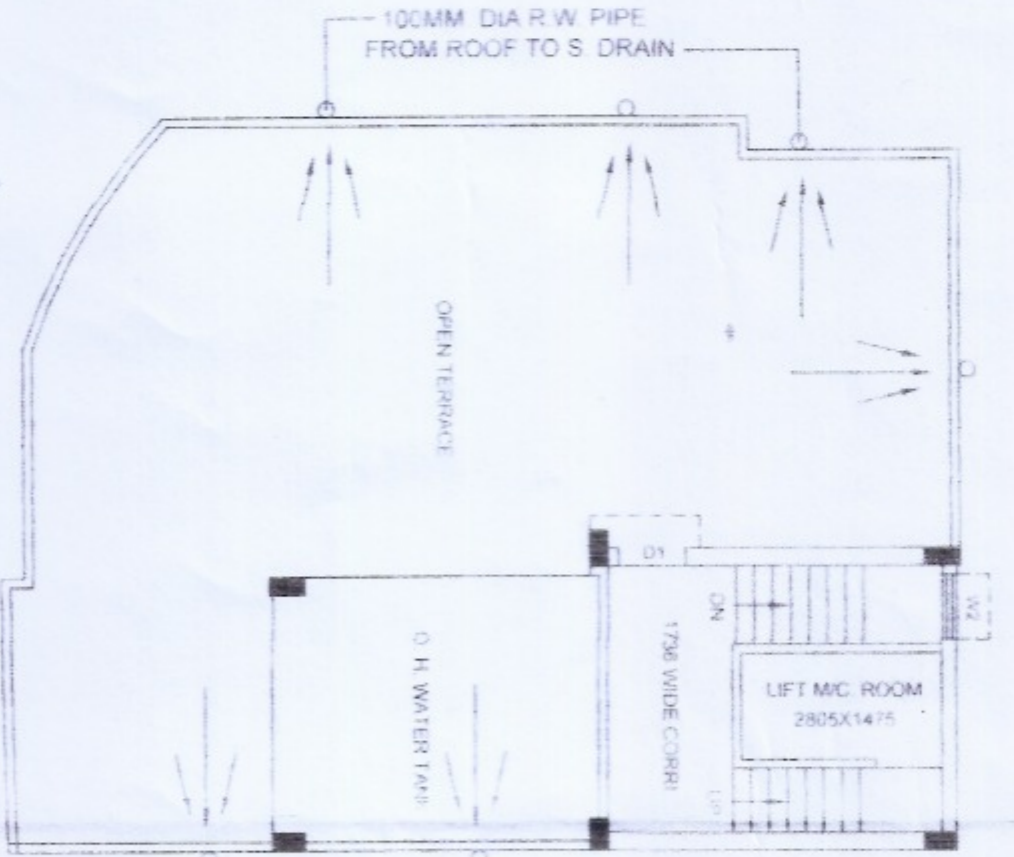


ROOF PLAN

NORTH

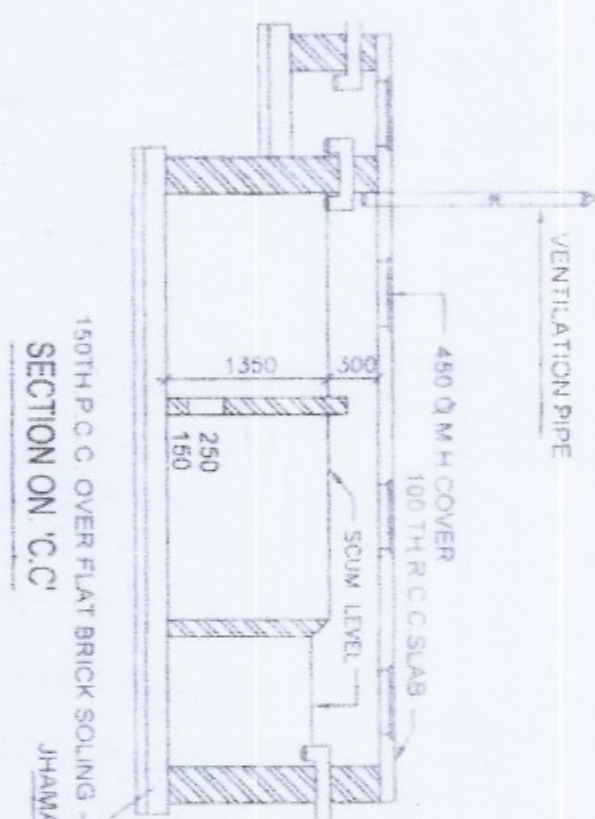


SECTION ON 'C'

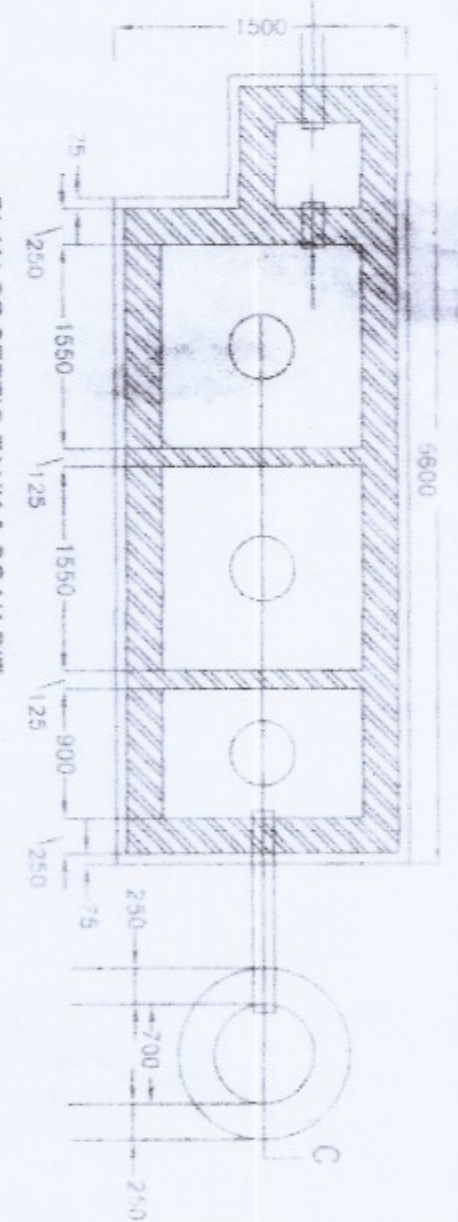

PLAN OF SEPTIC TANK & SOAK PIT
SCALE = 1:50

NORTH

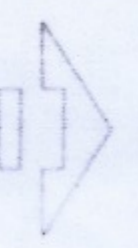

OWNER'S SIGNATURE

Signature

ENGINEER'S SIGNATURE

Signature
Ajit Das
88, Bahadur Road
Rashidpur, Howrah
Lic. No. - 1723-128.

SIGNATURE OF LBS

NOTES

1. ALL DIMENSIONS ARE MILLIMETER UNLESS OTHERWISE STATED.
2. ALL EXTERNAL WALLS ARE 200 TH. BR. WALL. ALL FLAT PARTITION WALLS 125 TH. AND INTERNAL WALLS 75 TH. UNLESS OTHERWISE STATED.
3. DRAWING SHOULD NOT BE SCALED ONLY WRITTEN DIMENSION TO BE FOLLOWED.
4. THIS DRAWING SHALL BE READ ALONG WITH RELEVANT ARCHITECTURAL & STRUCTURAL DRAWING.

SCHEDULE OF DOORS & WINDOWS

W/O	SIZE	REMARKS
D	1000X2100	1000X2100mm SALWOOD FRAME WITH 25mm TH PANEL SHUTTER
D1	900X2100	75X25mm SALWOOD FRAME WITH 20mm TH GLY SHUTTER
D2	750X2100	75X25mm SALWOOD FRAME WITH 25mm TH PANEL SHUTTER
W1	1500X1200	STEEL WINDOW WITH GLAZED SHUTTER
W2	900X1200	STEEL WINDOW WITH GLAZED SHUTTER
W3	750X800	75X25mm SALWOOD FRAME WITH Louvered
W4	1200X1200	75X25mm SALWOOD FRAME WITH Louvered
R/S		ROLLING SHUTTER

AREA STATEMENT

GROUND FLOOR COVD	130.06 Sq.m or 1,400 Sq.ft
FIRST FLOOR COVD	134.26 Sq.m or 1,445 Sq.ft
SECOND FLOOR COVD	134.25 Sq.m or 1,445 Sq.ft
THIRD FLOOR COVD	134.25 Sq.m or 1,445 Sq.ft
FOURTH FLOOR COVD	134.25 Sq.m or 1,445 Sq.ft
TOTAL COVD AREA	667.06 Sq.m or 7,180 Sq.ft
OPEN LAND	66.42 Sq.m or 715 Sq.ft
TOTAL LAND	200.67 Sq.m or 2,180 Sq.ft

M/O	REVISION	DATE

PROP (G+4) FIVE STORED BUILDING AT J.L. NO. 2, MOUZA-KHARDAH, TOUZI NO. - 145 & 2998, R.S. DAG NO. - 2141, R.S. KHATTAN NO. - 1561, L.R. DAG NO. - 4322, L.R. KHATTAN NO. - 7151, IN WARD NO. - 14, HOLDING NO. - 2, P. K. BISWAS ROAD, UNDER P.S. & MUNICIPALITY - KHARDAH, DIST. - 24 PGS (N).

SCALE = 1:100

GROUND FLOOR TYPICAL FLOOR PLAN, ROOF PLANS, SECTIONS, FRONT ELEVATION, SEP. TANK AND SITE PLAN

