




Flair
Construction

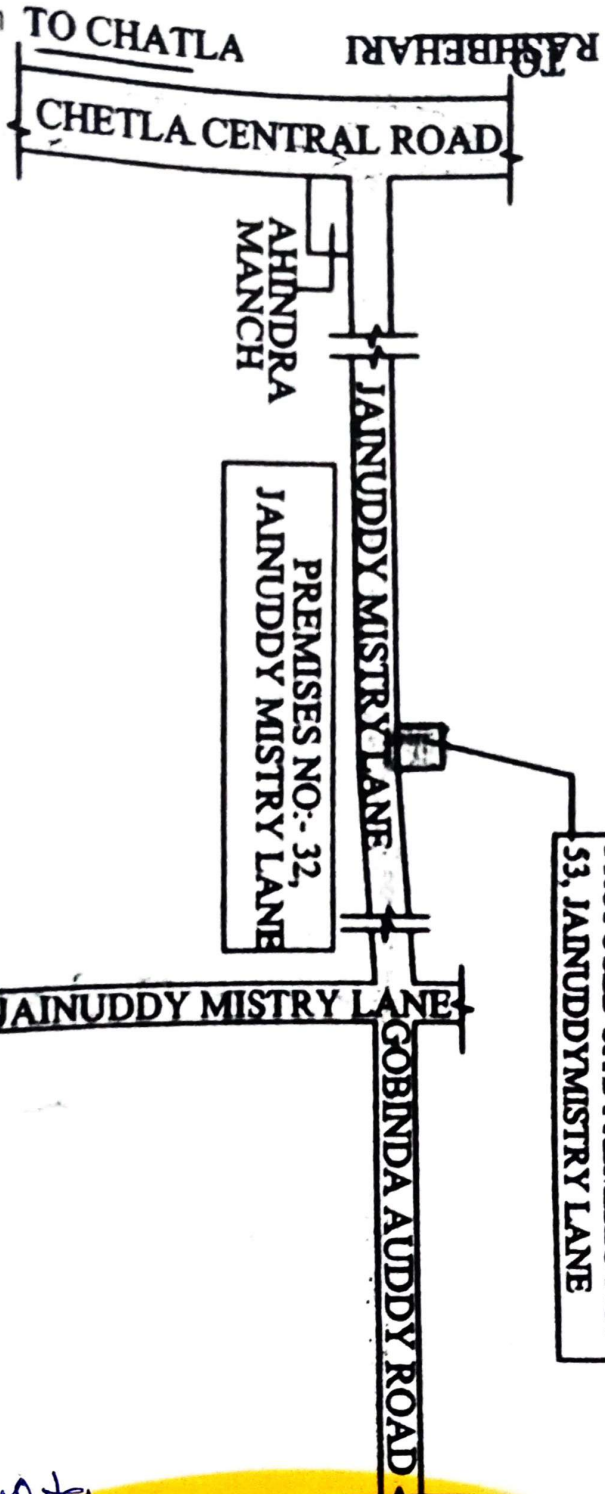

KEY PLAN
SCALE-1:4000



FLAIR CONSTRUCTION

Ashok Kumar Gupta
Proprietor

Ashok Kumar Gupta
Proprietor


+91-7980745240

+91-9830390828

purushottamenclave@gmail.com

2no., Dharmadas Row, Kolkata - 700026



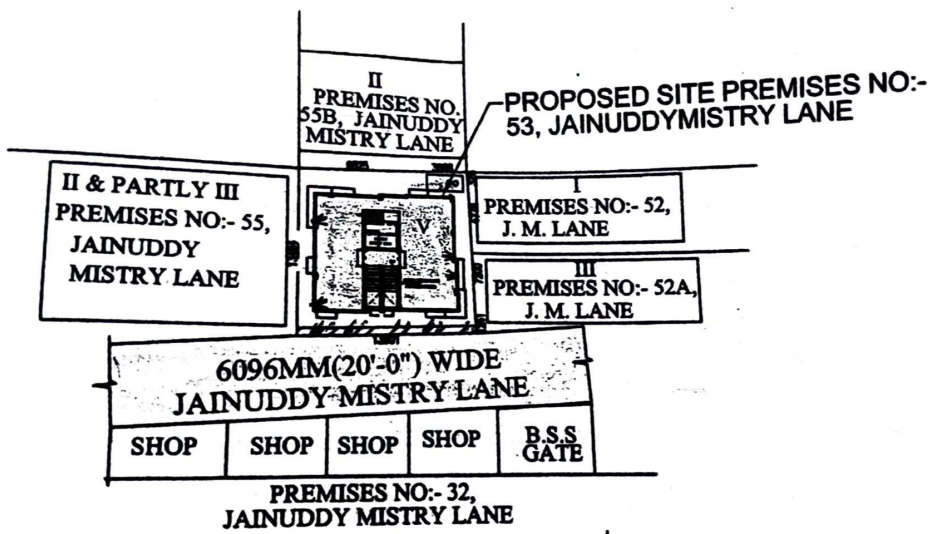

SITE PLAN
SCALE-1:600



FLAIR CONSTRUCTION
Ashok Kumar Gupta
Proprietor

Scanned with ACE Scanner

Ashok Kumar Gupta
Proprietor

+91-7980745240
+91-9830390828
purushottamenclave@gmail.com

2no. Dharmadas Row, Kolkata - 700026