

PROPOSED PLAN FOR BASEMENT + G-IV STORED BUILDING OF SMT. SOMA SAMANTA, W/O :- DR. NIKHIL KUMAR SAMANTA & PRASANTA KUMAR PAL, AT MOUZA:- AILAKUNDI AT ANCHURI GRAM PANCHYET, J.L. NO:- 217, K.H. NO :- 376 & 2953, PLOT NO :- 391 (R.S. & L.R.), P.S.+DIST:- BANKURA, UNDER BANKURA ZILLA PARISHAD.

LAT: 23.241594°

LONG: 87.033015°




SITE PLAN

SCALE = 1:100
OTHERWISE MENTIONED

* NAME OF OWNER'S = SOMA SAMANTA & PRASANTA KUMAR PAL.


*** AREA STATEMENT :-**

1. AREA OF LAND = 9K-14CH-22 SQFT. = 662.617 SQM.
2. PER. GR. COV. AREA = (66%) 437.327 SQM.
3. PROPOSED GR. COV. = 437.269 SQM.

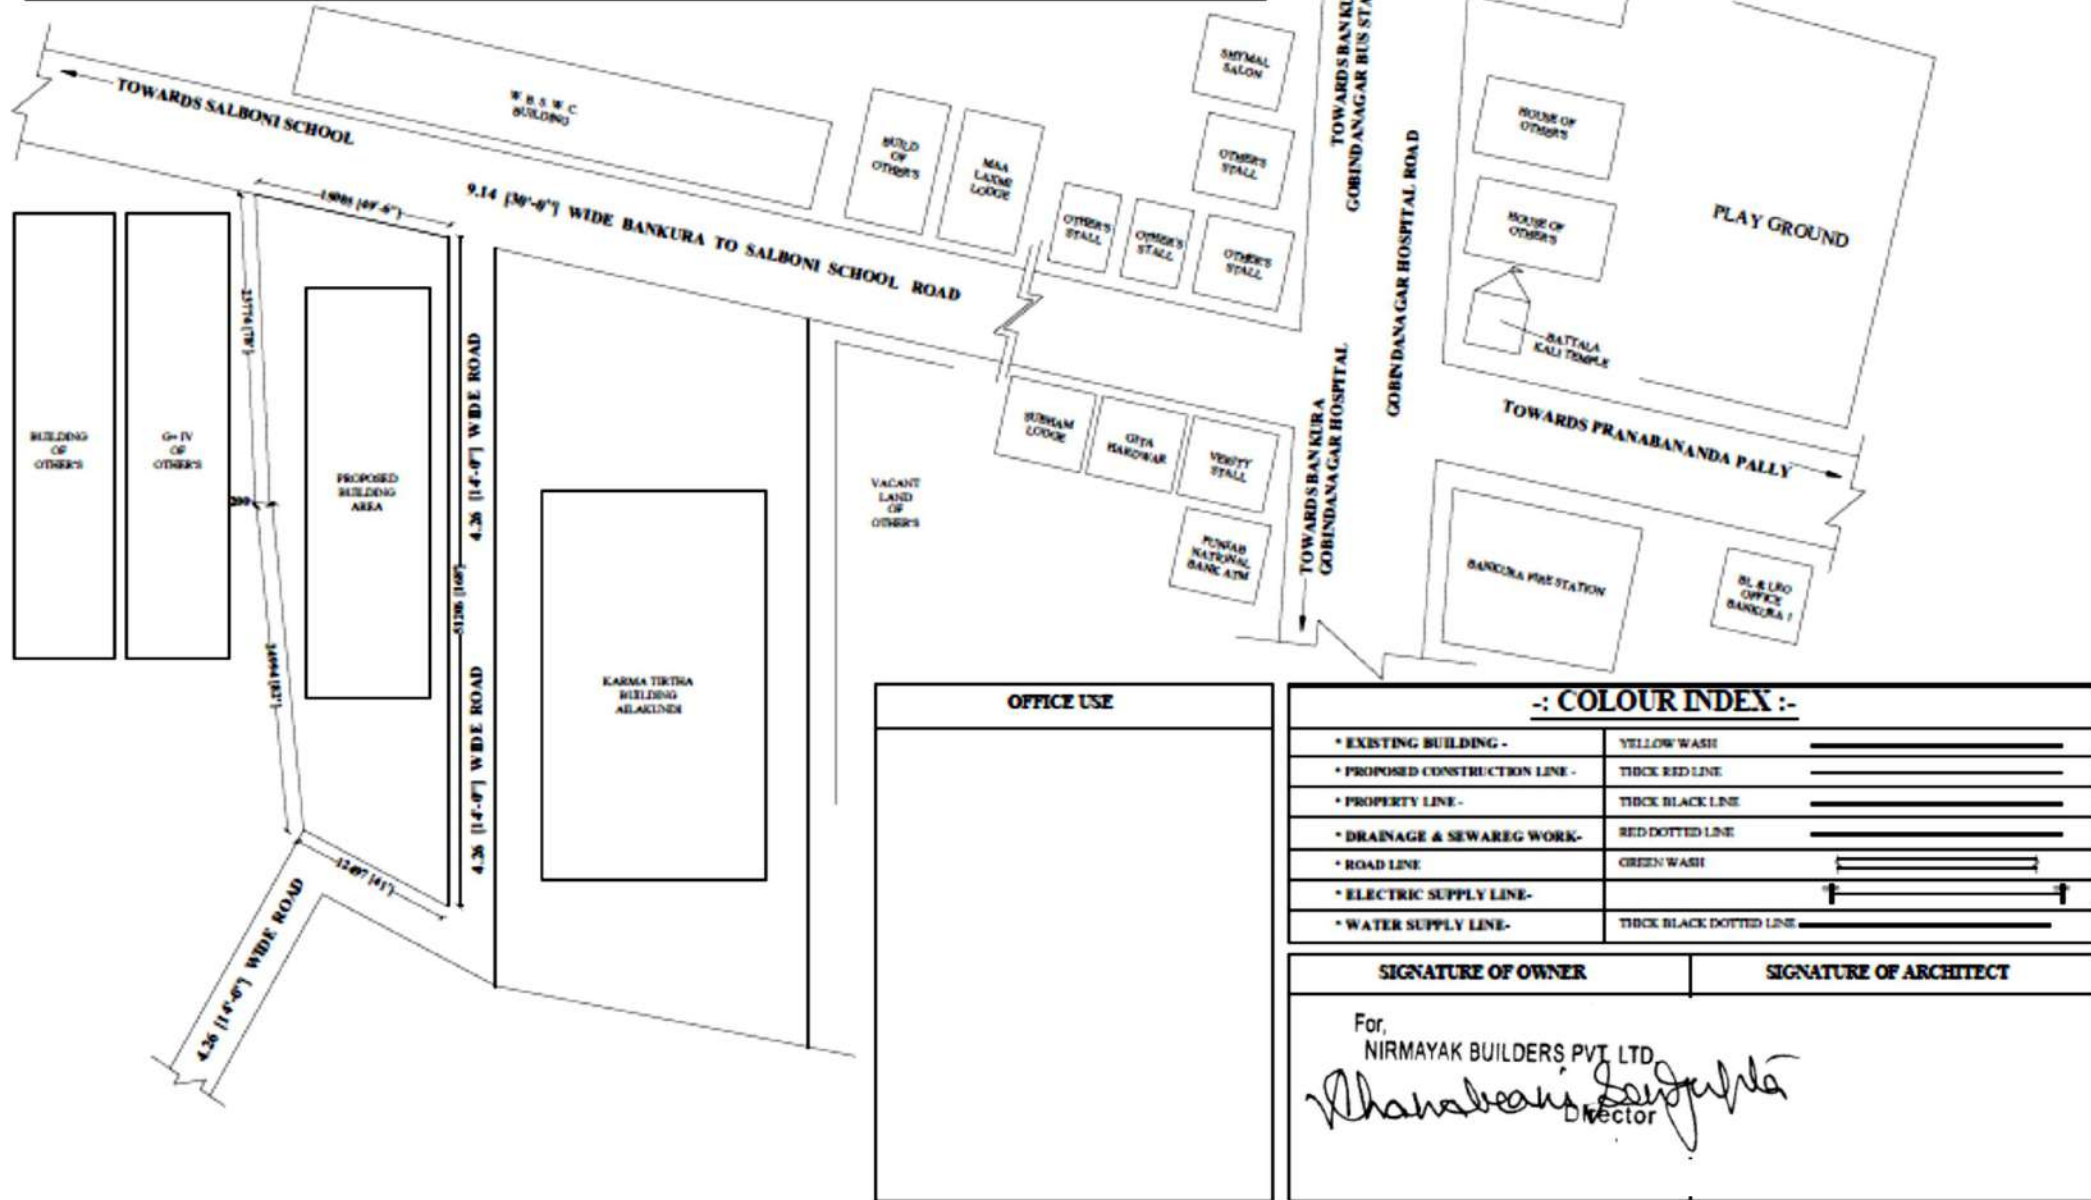

OFFICE USE

-: COLOUR INDEX :-	
* EXISTING BUILDING -	YELLOW WASH
* PROPOSED CONSTRUCTION LINE -	THICK RED LINE
* PROPERTY LINE -	THICK BLACK LINE
* DRAINAGE & SEWAREG WORK-	RED DOTTED LINE
* ROAD LINE	GREEN WASH
* ELECTRIC SUPPLY LINE-	
* WATER SUPPLY LINE-	THICK BLACK DOTTED LINE

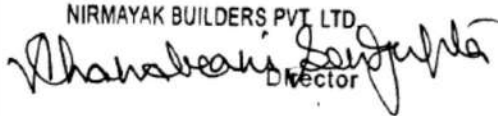SIGNATURE OF OWNER	SIGNATURE OF ARCHITECT
For, NIRMAYAK BUILDERS PVT LTD  Director	