


Proposed Project at Mouza-Gopalpur, J.L. No-02, L.R. Dag No-2286, 2287, 2288, 2288/3020, L.R. Khatian No-24847, Holding No-63, Ward No-04, under Bidhannagar Municipal Corporation, P.S.-Airport, District-North 24 Parganas

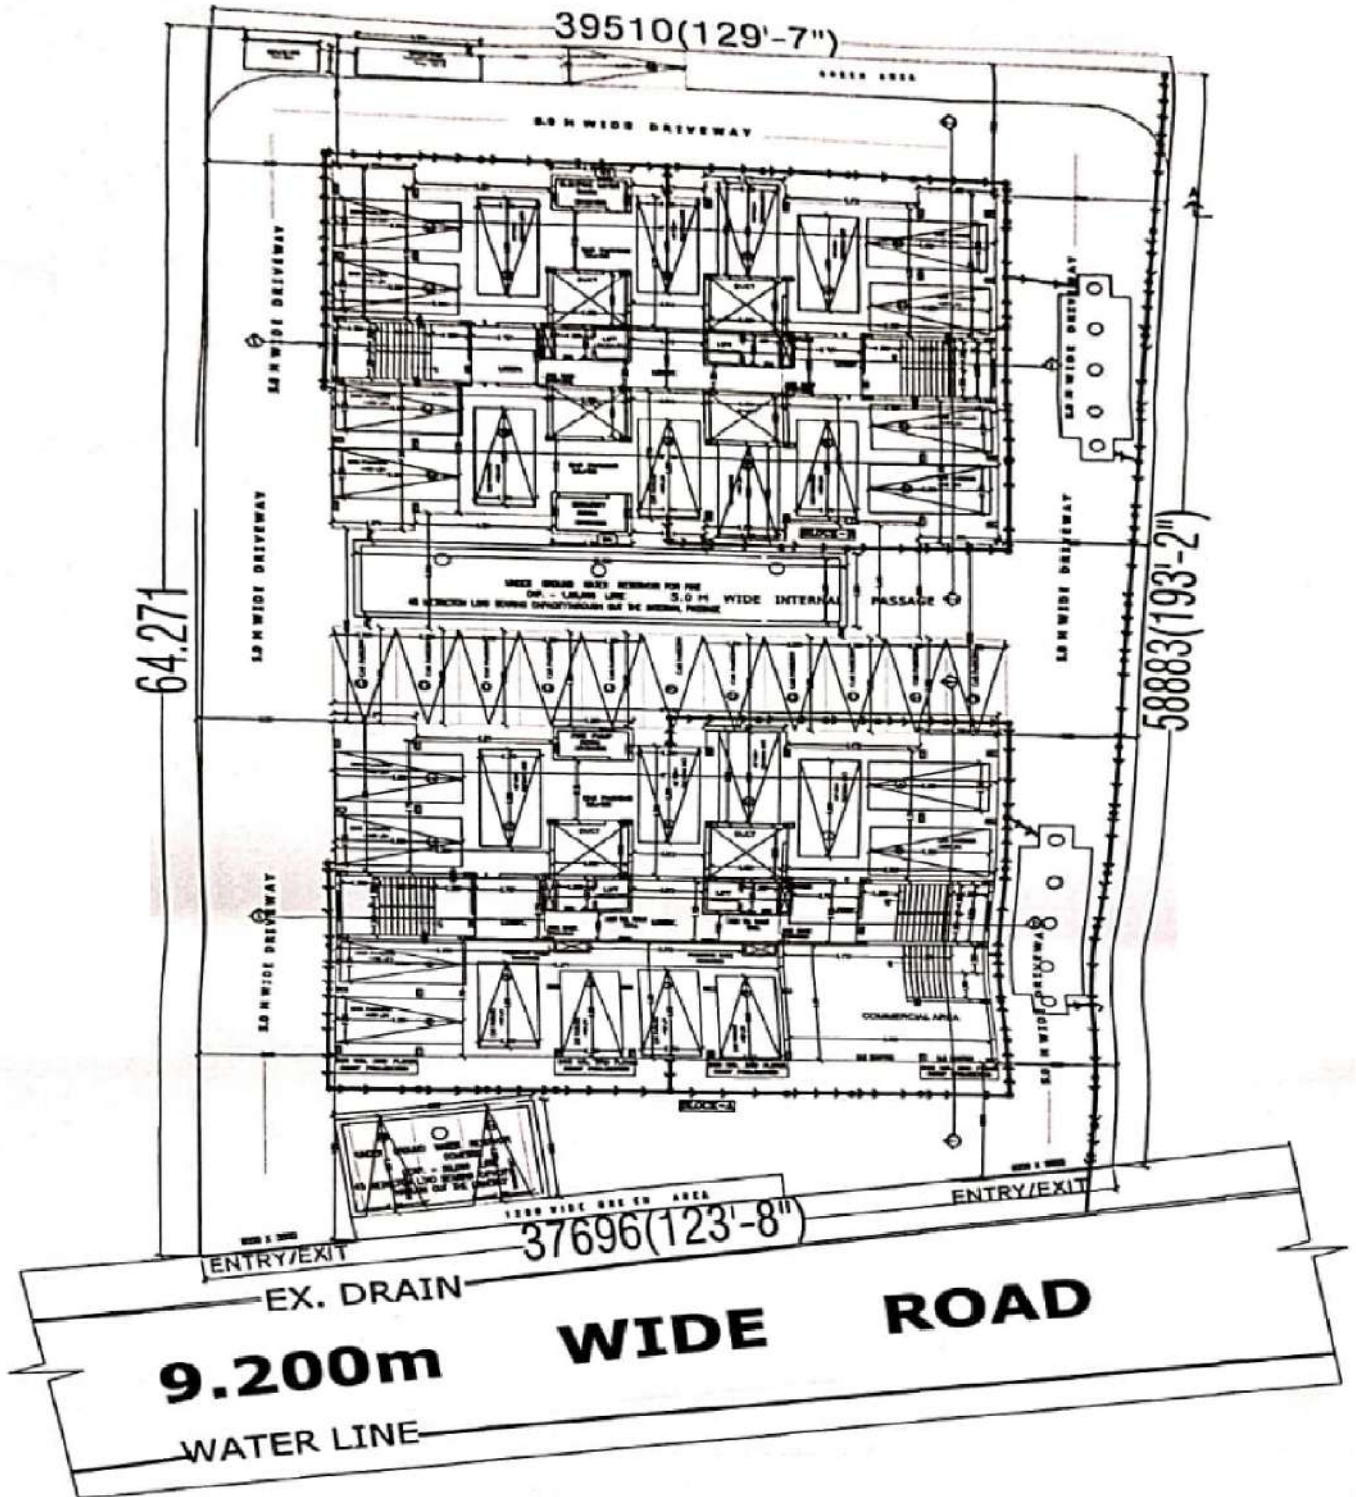

LATITUDE : 22.643965
LONGITUDE : 88.461732

KRISHTI CONSTRUCTION PVT. LTD.

Domash Prasad

Director

SIGNATURE OF OWNER