


13387/2021

I-13001/2021

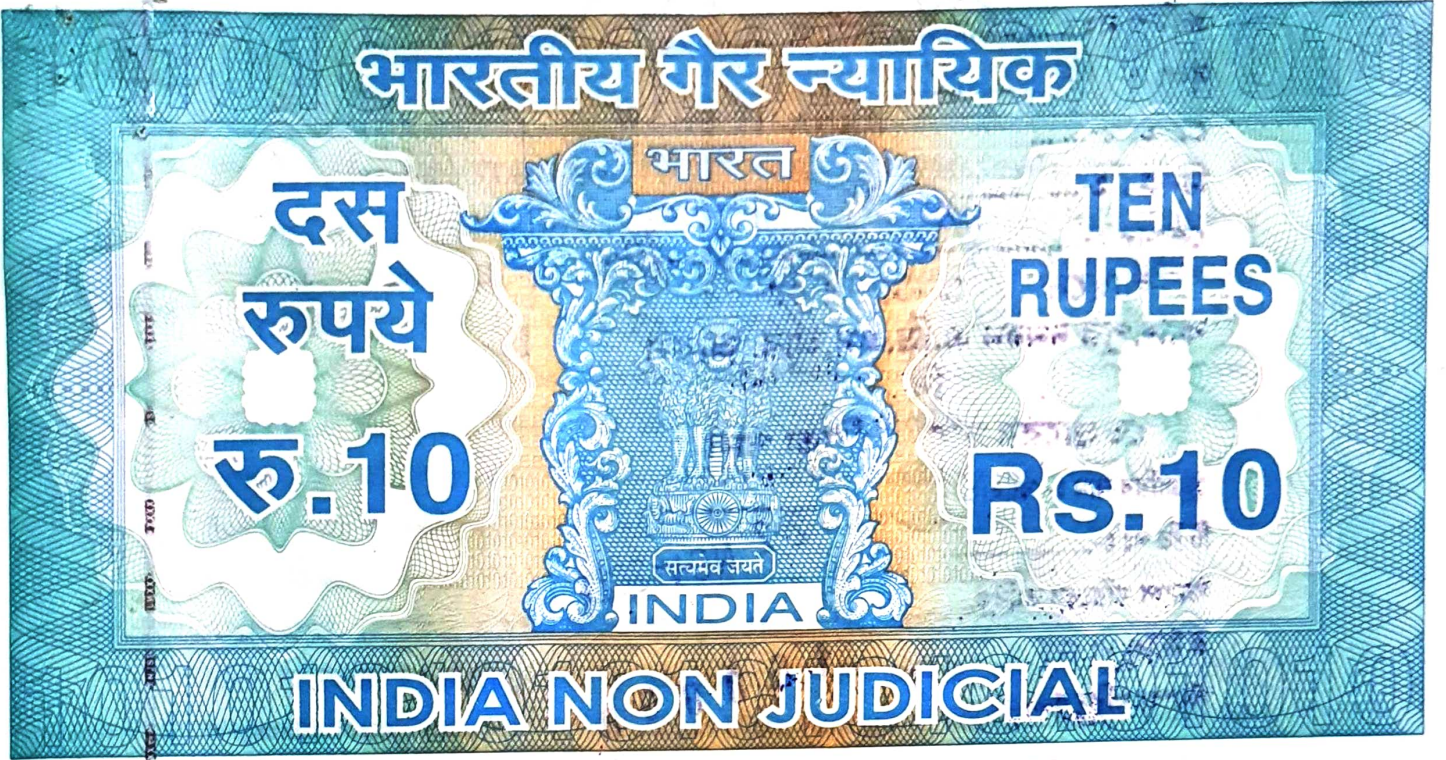

पश्चिम बंगाल पश्चिम बंगाल WEST BENGAL

62AB 722902

Certified that the document is suitable for registration. The Signature Sheet and endorsement Sheets Attached to the document are the part of the document.

Additional District Sub-Registrar  
Chesapeake Dum Dum, 24-Pgs. (North)

03 DEC 2021

## BOUNDARY DECLARATION

Ref : Premises No. 50, B.T. Road, P.S. - Sinthi, Kolkata - 700050, under ward No. 002, Borough No. I, under the Kolkata Municipal Corporation, being Assessee No. 110020100047.

03 DEC 2021

ক্রমিক নং..... 3200 ..... তারিখ..... 22/12/2021

মূল্য :- 14

RANAJIT SHAW  
ADVOCATE  
HIGH COURT, CALCUTTA

ঠিকানা :-

*Ranajit Shaw*

লাইসেন্স প্রাপ্ত স্ট্যাম্প দেওয়ার  
কালিপুর দলদল এ.ডি.এস.আর. অফিস  
বি

ভেণ্ডারের নাম :- সঞ্জিতা পাল

ভেণ্ডারের নাম :- ক্যারাকাল

টি ভি নং :-

22 NOV 2021

স্ট্যাম্প খরিরের তারিখ

ই টি ভি নং মোট

160000

স্ট্যাম্প খরির করা



*Identified by  
Ranajit Shaw  
Adv.  
3/0 Sukumar Sar  
High Court Calcutta*

Addl. District Sub-Registrar  
Cossipore, Dum Dum

03 DEC 2021

We, (1) **SRI KAUSTAV MALLICK (PAN – APIPM6549M)** Son of K. C. Mallick, by faith - Hindu, by occupation – Business, by Nationality Indian, residing at Arabindanagar, P.O. - Midnapore, P.S. – Kotwali, District – West Midnapore, (2A) **SRI PRADIP KUMAR PAUL (PAN – AEJPP3371C)** (Aadhaar No. 994804770442) Son of Late Probodh Chandra Paul, by Occupation – Retired Person, residing at 50, B. T. Road, P.O. & P.S. – Sinthee, Kolkata – 700050, (2B) **SRI AMAL KUMAR PAUL (PAN – AFKPP0623D)** (Aadhaar No. 463763210137) Son of Late Probodh Chandra Paul, by Occupation – Retired Person, residing at 50, B. T. Road, P.O. & P.S. – Sinthee, Kolkata – 700050, (2C) **SMT. SHOVANA MONDAL (PAN – CADPM8670B)** (Aadhaar No. 506537746360) Daughter of Late Probodh Chandra Paul, by Occupation – Housewife, residing at 311/5/1, Nagendra Nath Road, P.O. + P.S. – Dum Dum, Kolkata – 700028, District North 24 Parganas, (3A) **SUBHAS CHANDRA PAUL (PAN – CTMPP2804G)** (Aadhaar No. 453798149748) Son of Late Bijon Bihari Paul, by Occupation – Business, residing at 50, B. T. Road, P.O. & P.S. – Sinthee, Kolkata – 700050, (3B) **SRI ASHOKE KUMAR PAUL (PAN – AFAPP0024N)** (Aadhaar No. 839205594891) Son of Late Bijan Behari Paul, by Occupation – Retired Person, residing at A-40, Gitanjali Park, P.O. – Ariadaha, P.S. – Belgharia, Kolkata – 700057, District North 24 Parganas, (3C) **SRI DILIP PAUL @ SRI DILIP KUMAR PAUL (PAN – BSCPP7860A)** (Aadhaar No.652938208195) Son of Late Bijon Behari Paul, by Occupation – Business, residing at 50, B. T. Road, P.O. & P.S. – Sinthee, Kolkata – 700050, (3D) **SRI DIPAK PAUL @ DIPAK KUMAR PAUL (PAN – BPJPP8986H)** Son of Late Bijan Behari Paul, by Occupation – Business, residing at 50, B. T. Road, P.O. & P.S. – Sinthee, Kolkata – 700050, (3E) **SRI SISIR KUMAR PAUL (PAN – DEIPP1882N)** (Aadhaar No. 853601083661) Son of Late Bijon Behari Paul, by Occupation – Business, residing at 50, B. T. Road, P.O. & P.S. – Sinthee, Kolkata – 700050, represented by our constituted Attorney (1) **SRI TIRTHA BISWAS (PAN – AGRP9383J)** (Aadhaar No. 285632248707) Son of Late Asit Biswas, by faith – Hindu, by Occupation – Business, by Nationality – Indian, residing at 54/10, Satchasi Para Road, P.O. & P.S. – Cossipore, Kolkata – 700002, (2) **SRI SANKAR DEB (PAN – AHAPD0870G)** (Aadhaar No.



addl. District Sub-Registrar  
Cossipore, Dum Dum

03 DEC 2021

**295201264544**) Son of Late Sambhu Nath Deb, by faith - Hindu, by Occupation – Business, by Nationality – Indian, residing at 36, Ramlal Banerjee Road, P.S. – Baranagar, Kolkata – 700036, District North 24 Parganas, **(3) SRI KSHITISH CHANDRA PANCHADHYEE (PAN – AFPPP9453A) (Aadhaar No. 694564360211)** Son of Nani Gopal Panchadhyee, by faith - Hindu, by Occupation – Business, by Nationality – Indian, residing at 15E, Gopal Chatterjee Road, P.O. & P.S. – Cossipore, Kolkata – 700002, partners of **M/S BALAJI CREATION (PAN – AAVFB7913N)** a Partnership firm having its registered office at 28, Ramlal Banerjee Road, P.O.& P.S. – Baranagar, Kolkata – 700036, (Declarant No. 1 represented his constituted Attorney by way of Development Power of Attorney being No. 150607394 for the year 2020) (Declarant Nos. 2A to 3E represented their constituted Attorney by way of Development Power of Attorney being No. 150607395 for the year 2020) registered at A.D.S.R.O. Cossipore Dum Dum do hereby solemnly affirm and declare as follows:-

1. That the property which is fully mentioned in the Schedule belongs to us.
2. That we are the absolute owners of **Premises No. 50, B.T. Road, P.S. Sinthi, Kolkata – 700050, under ward No. 002, under the Kolkata Municipal Corporation, being Assessee No. 110020100047.**
3. That we will submit a plan to the city Architect's Department For sanction. The property which is fully mentioned in the schedule below is demarcated by boundary walls.
4. That we will be liable for dispute of any with our neighbor in any manner whatsoever regarding the boundary of the said land in future. The Kolkata Municipal Corporation will also not be liable for any litigation over the said land.
5. That there is no civil or criminal suit pending against the said land.
6. That the said land is free from all encumbrances.
7. That the physical area and boundary profile of the plot under physical possession of us and we also undertake that the KMC will not anyway liable for any dispute regarding change of boundary profile and area.



Addl. District Sub-Registrar  
Cossipore, Dum Dum

03 DEC 2021

8. That a site plan showing the actual measurement of the boundaries is attached herewith marked in **RED** verge line.

**SCHEDULE**

**ALL THAT** piece and parcel of land measuring about 7 Cottah 1 Chittacks i.e. 472.408 Sq.mt. (as per Deed) 466.262 Sq.mt. more or less (as per physical measurement) of **Premises No. 50, B.T. Road, P.S. Sinthi, Kolkata – 700050, under ward No. 002, under the Kolkata Municipal Corporation, being Assessee No. 110020100047, butted and bounded as follows :-**

ON THE NORTH	:	49B, B. T. Road
ON THE SOUTH	:	51A, B. T. Road
ON THE EAST	:	51A, B. T. Road
ON THE WEST	:	B. T. Road

That the measurement of the boundary line of **Premises No. 50, B.T. Road, P.S. Sinthi, Kolkata – 700050, under ward No. 002, under the Kolkata Municipal Corporation, being Assessee No. 110020100047, under the Kolkata Municipal Corporation** are as follows:-

ON THE NORTH	:-	23957 MM
ON THE SOUTH	:-	14050 MM, 7000 MM
ON THE EAST	:-	20265 MM
ON THE WEST	:-	8700 MM 12200 MM



Addl. District Sub-Registrar  
Cossipore, Dum Dum

03 DEC 2021



That this declaration will be filed to the Kolkata Municipal Corporation.

Signed on this the 3<sup>rd</sup> day of December 2021.

**WITNESSES :-**

(1) Ranajit Shaw  
100, S.S. Road  
KOL-30

**For. BALAJI CREATION**

Gitis Binwa  
Partner

Sankar Das  
Partner

Kshitish Ch. Panchadhyee  
Partner

As Constituted Attorney of (1) SRI KAUSTAV MALLICK, (2A) SRI PRADIP KUMAR PAUL, (2B) SRI AMAL KUMAR PAUL, (2C) SMT. SHOVANA MONDAL, (3A) SUBHAS CHANDRA PAUL, (3B) SRI ASHOKE KUMAR PAUL, (3C) SRI DILIP PAUL @ SRI DILIP KUMAR PAUL, (3D) SRI DIPAK PAUL @ DIPAK KUMAR PAUL, (3E) SRI SISIR KUMAR PAUL

**SIGNATURE OF THE DECLARANTS**

(2) Uffam Chakraborty  
100, S.S. Road  
KOL-30

**Drafted by as per K.M.C. proforma :-**

Ranajit Shaw Adv

**Ranajit Shaw**

**Advocate**

**High Court Calcutta**

**Enrolment No. F-673/628/2015**

FOR BALAJI CREATION

Patent Patent Patent



Addl. District Sub-Registrar  
Cossipore, Dum Dum


03 DEC 2021

BOUNDARY PLAN AT PREMISES NO- 50, B.T. ROAD, KOLKATA-700050, WARD NO-002.  
BOROUGH NO-I, P.O. & P.S - SINTHEE, UNDER KOLKATA MUNICIPAL CORPORATION.

ASSESSEE NO - 110020100047

AREA OF LAND AS PER DEED = 472.408 SQ.M.

AREA OF LAND AS PER PHYSICAL MEASUREMENT = 466.262 SQ.M.

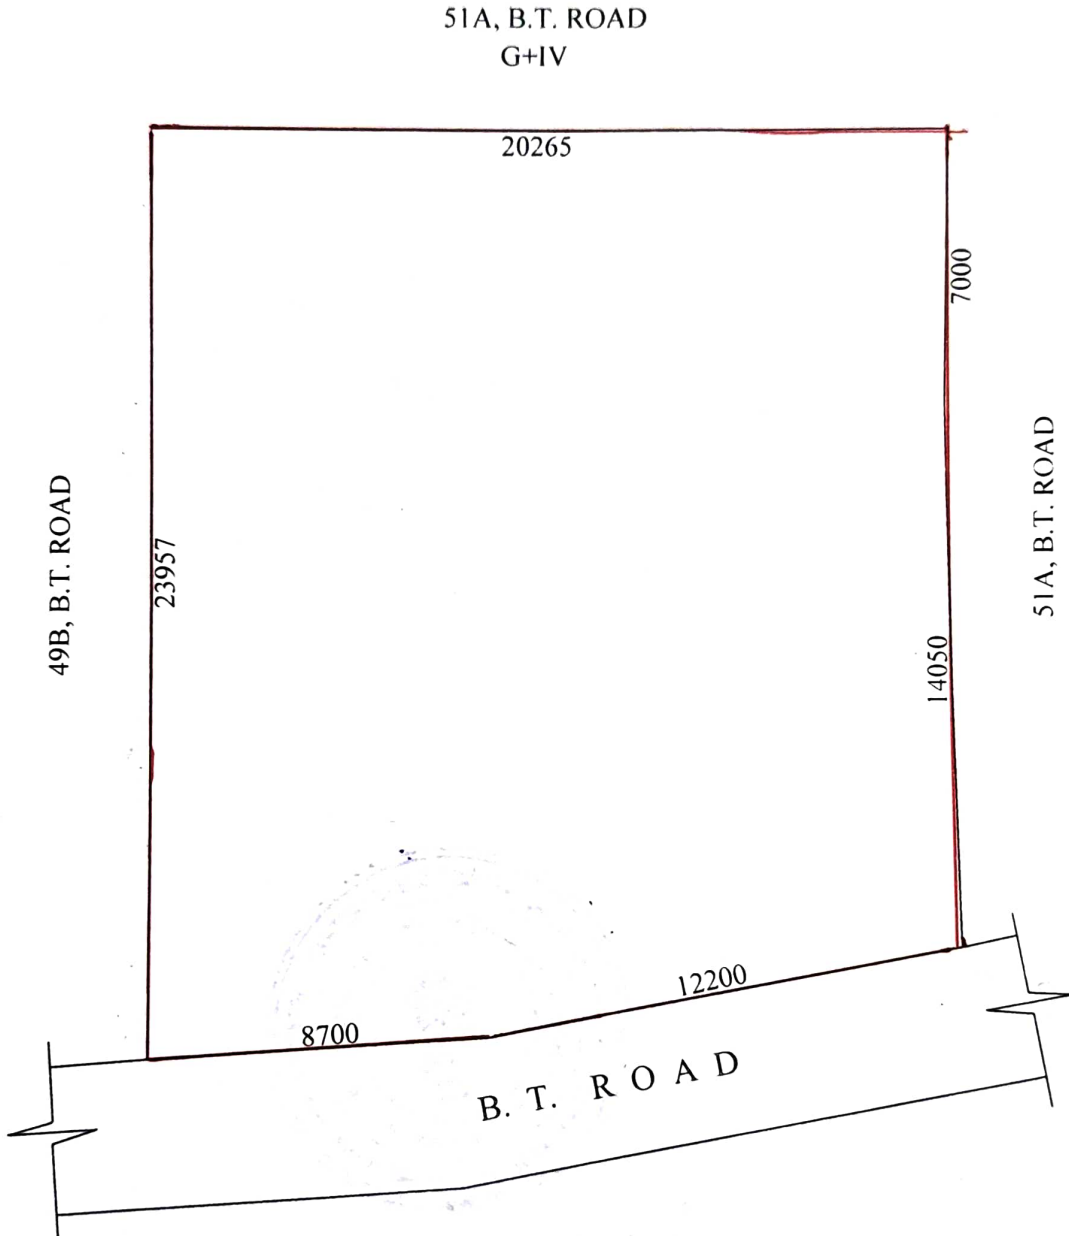

**For. BALAJI CREATION**

SITE PLAN

SCALE:- 1:200

*Balaji Biswas* Partner     *Sudh (Sankar)* Partner     *Kelidishch. Panchadsee* Partner

AS A CONSTITUTED ATTORNEYS OF  
PRADIP KUMAR PAUL, AMAL KUMAR  
PAUL, SOVANA MONDAL, SUBHAS  
CHANDRA PAUL, ASHOKE KUMAR  
PAUL, DILIP KUMAR PAUL, ALIAS DILIP  
PAUL, DIPAK KUMAR PAUL, SISIR  
KUMAR PAUL, KAUSTAV MALLICK

*Balaji Biswas*  
**BABLU BISWAS**  
B. TECH (CIVIL), M.I.G.S.  
ENLISTED LICENSE BUILDING SURVEYOR OF  
KOLKATA MUNICIPAL CORPORATION  
LICENSE NO.-1150  
CLASS-I

SIGNATURE OF OWNER/APPLICANT

SIGNATURE OF L.B.S.



DR. BALAJI CREATION

Addl. District Sub-Registrar  
Cossipore, Dum Dum

03 DEC 2021



	Thumb	1 <sup>st</sup> finger	Middle Finger	Ring Finger	Small Finger
left hand					
right hand					

Name TIRTHA BISWAS

Signature Tirtha Biswas



	Thumb	1 <sup>st</sup> finger	Middle Finger	Ring Finger	Small Finger
left hand					
right hand					

Name SANKAR DEB

Signature Sankar Deb



	Thumb	1 <sup>st</sup> finger	Middle Finger	Ring Finger	Small Finger
left hand					
right hand					

Name KSHITISH CH. PANCHADHYEE

Signature Kshitish Ch. Panchadhyee

	Thumb	1 <sup>st</sup> finger	Middle Finger	Ring Finger	Small Finger
PHOTO	left hand				
	right hand				

Name .....



add. District Sub-Registrar  
Cossipore, Dum Dum

03 DEC 2021

## Major Information of the Deed

Deed No :	I-1506-13001/2021	Date of Registration	03/12/2021
Query No / Year	1506-2002514343/2021	Office where deed is registered	
Query Date	03/12/2021 12:40:11 AM	1506-2002514343/2021	
Applicant Name, Address & Other Details	RANAJIT SHAW HIGH COURT CALCUTTA,Thana : Hare Street, District : Kolkata, WEST BENGAL, PIN - 700001, Mobile No. : 7980485196, Status :Advocate		
Transaction	Additional Transaction		
[0901] Declaration, Declaration relating to immovable property			
Set Forth value	Market Value		
	Rs. 2,95,94,700/-		
Stampduty Paid(SD)	Registration Fee Paid		
Rs. 10/- (Article:4)	Rs. 7/- (Article:E)		
Remarks	Received Rs. 50/- ( FIFTY only ) from the applicant for issuing the assement slip.(Urban area)		

### Land Details :

District: North 24-Parganas, P.S:- Sinthi, Corporation: KOLKATA MUNICIPAL CORPORATION, Road: B.T. Road, Road Zone : (From 13 to 46, 49, 50, 52,277,279, 282,284

-- Rest of B.T. Road) , , Premises No: 50, , Ward No: 002 Pin Code : 700050




Sch No	Plot Number	Khatian Number	Land Use Proposed ROR	Area of Land	SetForth Value (In Rs.)	Market Value (In Rs.)	Other Details
L1	(RS :- )		Bastu	7 Katha 1 Chatak		2,95,94,700/-	Property is on Road
<b>Grand Total :</b>				<b>11.6531Dec</b>	<b>0 /-</b>	<b>295,94,700 /-</b>	

### Declarant Details :



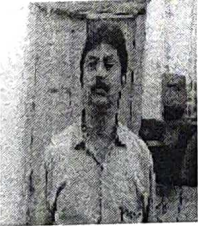



SI No	Name,Address,Photo,Finger print and Signature
1	<b>Shri KAUSTAV MALLICK</b> Son of K C MALLICK Arabindanagar,, City:- Not Specified, P.O:- MIDNAPORE, P.S:-Kotwali , District:-Paschim Midnapore, West Bengal, India, PIN:- 721101 Sex: Male, By Caste: Hindu, Occupation: Business, Citizen of: India, PAN No.:: APxxxxx9M,Aadhaar No Not Provided by UIDAI, Status :Individual, Executed by: Attorney, Executed by: Attorney
2	<b>Shri PRADIP KUMAR PAUL</b> Son of Late PRABODH CHANDRA PAUL 50, B. T. Road, City:- Not Specified, P.O:- SINTHEE, P.S:-Sinthi, District:-North 24-Parganas, West Bengal, India, PIN:- 700050 Sex: Male, By Caste: Hindu, Occupation: Retired Person, Citizen of: India, PAN No.:: AExxxxx1C, Aadhaar No: 99xxxxxxxx0442, Status :Individual, Executed by: Attorney, Executed by: Attorney
3	<b>Shri AMAL KUMAR PAUL</b> Son of Late PROBODH CHANDRA PAUL 50, B. T. Road, City:- Not Specified, P.O:- SINTHEE, P.S:-Sinthi, District:-North 24-Parganas, West Bengal, India, PIN:- 700050 Sex: Male, By Caste: Hindu, Occupation: Retired Person, Citizen of: India, PAN No.:: AFxxxxx3D, Aadhaar No: 46xxxxxxxx0137, Status :Individual, Executed by: Attorney, Executed by: Attorney

4	<b>Smt SOVANA MONDAL</b> Daughter of Late PROBODH CHANDRA MONDAL 311/5/1, Nagendra Nath Road, City:- Not Specified, P.O:- DUM DUM, P.S:-Dum Dum, District:-North 24-Parganas, West Bengal, India, PIN:- 700028 Sex: Female, By Caste: Hindu, Occupation: House wife, Citizen of: India, PAN No.:: CAxxxxxx0B, Aadhaar No: 50xxxxxxxx6360, Status :Individual, Executed by: Attorney, Executed by: Attorney
5	<b>Shri SUBHAS CHANDRA PAUL</b> Son of Late BIJAN BEHARI PAUL 50, B. T. Road, City:- Not Specified, P.O:- SINTHEE, P.S:-Sinthi, District:-North 24-Parganas, West Bengal, India, PIN:- 700050 Sex: Male, By Caste: Hindu, Occupation: Retired Person, Citizen of: India, PAN No.:: CTxxxxxx4G, Aadhaar No: 45xxxxxxxx9748, Status :Individual, Executed by: Attorney, Executed by: Attorney
6	<b>Shri ASHOKE KUMAR PAUL</b> Son of Mr BIJAN BEHARI PAUL A-40, Gitanjali Park,, City:- Not Specified, P.O:- ARIADHA, P.S:-Belgharia, District:-North 24-Parganas, West Bengal, India, PIN:- 700057 Sex: Male, By Caste: Hindu, Occupation: Retired Person, Citizen of: India, PAN No.:: AFxxxxxx4N, Aadhaar No: 83xxxxxxxx4891, Status :Individual, Executed by: Attorney, Executed by: Attorney
7	<b>Shri DILIP PAUL, (Alias: DILIP KUMAR PAUL)</b> Son of Mr BIJAN BEHARI PAUL 50, B. T. Road, City:- Not Specified, P.O:- SINTHEE, P.S:-Sinthi, District:-North 24-Parganas, West Bengal, India, PIN:- 700050 Sex: Male, By Caste: Hindu, Occupation: Business, Citizen of: India, PAN No.:: BSxxxxxx0A, Aadhaar No: 65xxxxxxxx8195, Status :Individual, Executed by: Attorney, Executed by: Attorney
8	<b>Shri DIPAK KUMAR PAUL, (Alias: Mr DIPAK PAUL)</b> Son of Late BJIAN BEHARI PAUL 50, B. T. Road, City:- Not Specified, P.O:- SINTHEE, P.S:-Sinthi, District:-North 24-Parganas, West Bengal, India, PIN:- 700050 Sex: Male, By Caste: Hindu, Occupation: Business, Citizen of: India, PAN No.:: BPxxxxxx6H, Aadhaar No Not Provided by UIDAI, Status :Individual, Executed by: Attorney, Executed by: Attorney
9	<b>Shri SISIR KUMAR PAUL</b> Son of Late BIJAN BEHARI PAUL 50, B. T. Road, City:- Not Specified, P.O:- SINTHEE, P.S:-Sinthi, District:-North 24-Parganas, West Bengal, India, PIN:- 700050 Sex: Male, By Caste: Hindu, Occupation: Retired Person, Citizen of: India, PAN No.:: DExxxxxx2N, Aadhaar No: 85xxxxxxxx3661, Status :Individual, Executed by: Attorney, Executed by: Attorney


**Attorney Details :**

SI No	Name,Address,Photo,Finger print and Signature			
	Name	Photo	Finger Print	Signature
1	<b>Shri TIRTHA BISWAS</b> <b>(Presentant)</b> Son of Late ASIT BISWAS Date of Execution - 03/12/2021, , Admitted by: Self, Date of Admission: 03/12/2021, Place of Admission of Execution: Office	 <small>Dec 3 2021 6:03PM</small>	 <small>LTI 03/12/2021</small>	 <small>03/12/2021</small>
PARTNET, M/S BALAJEE CREATION , 28, Ramlal Banerjee Road, City:- Not Specified, P.O:- BARANAGAR, P.S:-Baranagar, District:-North 24-Parganas, West Bengal, India, PIN:- 700036 , 54/10, Satchasi Para Road, City:- Not Specified, P.O:- COSSIPORE, P.S:-Cossipur, District:-North 24-Parganas, West Bengal, India, PIN:- 700002, Sex: Male, By Caste: Hindu, Occupation: Business, Citizen of: India, , PAN No.:: AGxxxxxx3J, Aadhaar No: 28xxxxxxxx8707 Status : Attorney, Attorney of : Shri KAUSTAV MALLICK, Shri PRADIP KUMAR PAUL, Shri AMAL KUMAR PAUL, Smt SOVANA MONDAL, Shri SUBHAS CHANDRA PAUL, Shri ASHOKE KUMAR PAUL, Shri DILIP PAUL, Shri DIPAK KUMAR PAUL, Shri SISIR KUMAR PAUL				

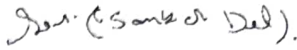

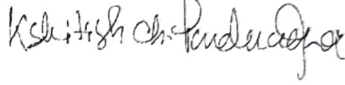2	Name	Photo	Finger Print	Signature
	<b>Shri SANKAR DEB</b> Son of Late SAMBHU NATH DEB Date of Execution - 03/12/2021, , Admitted by: Self, Date of Admission: 03/12/2021, Place of Admission of Execution: Office	 Dec 3 2021 6:03PM	 LTI 03/12/2021	 03/12/2021
PARTNER, M/S BALAJEE CREATION , 28, Ramlal Banerjee Road, City:- Not Specified, P.O:- BARANAGAR, P.S:-Baranagar, District:-North 24-Parganas, West Bengal, India, PIN:- 700036 , 36, Ramlal Banerjee Road, City:- Not Specified, P.O:- BARANAGAR, P.S:-Baranagar, District:-North 24-Parganas, West Bengal, India, PIN:- 700036, Sex: Male, By Caste: Hindu, Occupation: Business, Citizen of: India, , PAN No.:: AHxxxxxx0G, Aadhaar No: 29xxxxxxxx4544 Status : Attorney, Attorney of : Shri KAUSTAV MALLICK, Shri PRADIP KUMAR PAUL, Shri AMAL KUMAR PAUL, Smt SOVANA MONDAL, Shri SUBHAS CHANDRA PAUL, Shri ASHOKE KUMAR PAUL, Shri DILIP PAUL, Shri DIPAK KUMAR PAUL, Shri SISIR KUMAR PAUL				
3	Name	Photo	Finger Print	Signature
	<b>Shri KSHITISH CHANDRA PANCHADHYEE</b> Son of NANI GOPAL PANCHADHYEE Date of Execution - 03/12/2021, , Admitted by: Self, Date of Admission: 03/12/2021, Place of Admission of Execution: Office	 Dec 3 2021 6:04PM	 LTI 03/12/2021	 03/12/2021
PARTNER, M/S BALAJEE CREATION , 28, Ramlal Banerjee Road, City:- Not Specified, P.O:- BARANAGAR, P.S:-Baranagar, District:-North 24-Parganas, West Bengal, India, PIN:- 700036 , 15E, Gopal Chatterjee Road, City:- Not Specified, P.O:- COSSIPORE, P.S:-Cossipur, District:-North 24-Parganas, West Bengal, India, PIN:- 700002, Sex: Male, By Caste: Hindu, Occupation: Business, Citizen of: India, , PAN No.:: AFxxxxxx3A, Aadhaar No: 69xxxxxxxx0211 Status : Attorney, Attorney of : Shri KAUSTAV MALLICK, Shri PRADIP KUMAR PAUL, Shri AMAL KUMAR PAUL, Smt SOVANA MONDAL, Shri SUBHAS CHANDRA PAUL, Shri ASHOKE KUMAR PAUL, Shri DILIP PAUL, Shri DIPAK KUMAR PAUL, Shri SISIR KUMAR PAUL				

**Identifier Details :**

Name	Photo	Finger Print	Signature
<b>Mr RANAJIT SHAW</b> Son of Shri SUKUMAR SHAW HIGH COURT CALCUTTA, City:- Not Specified, P.O:- GPO, P.S:-Hare Street, District:-Kolkata, West Bengal, India, PIN:- 700001	 03/12/2021	 03/12/2021	 03/12/2021
Identifier Of Shri TIRTHA BISWAS, Shri SANKAR DEB, Shri KSHITISH CHANDRA PANCHADHYEE			



On 03-12-2021

**Certificate of Admissibility(Rule 43,W.B. Registration Rules 1962)**

Admissible under rule 21 of West Bengal Registration Rule, 1962 duly stamped under schedule 1A, Article number : 4 of Indian Stamp Act 1899.

**Presentation(Under Section 52 & Rule 22A(3) 46(1),W.B. Registration Rules,1962)**

Presented for registration at 15:25 hrs on 03-12-2021, at the Office of the A.D.S.R. COSSIPORE DUMDUM by Shri TIRTHA BISWAS .

**Executed by Attorney**

1. Execution by Shri TIRTHA BISWAS, PARTNER, M/S BALAJEE CREATION (Partnership Firm)28, Ramlal Banerjee Road, City:- Not Specified, P.O:- BARANAGAR, P.S:-Baranagar, District:-North24-Parganas, West Bengal, India, PIN:- 700036 as the constituted attorney of 1. Shri KAUSTAV MALLICK Arabindanagar,, P.O: MIDNAPORE, Thana: Kotwali

, Paschim Midnapore, WEST BENGAL, India, PIN - 721101, 2. Shri PRADIP KUMAR PAUL 50, B. T. Road, P.O: SINTHEE, Thana: Sinthi, , North 24-Parganas, WEST BENGAL, India, PIN - 700050, 3. Shri AMAL KUMAR PAUL 50, B. T. Road, P.O: SINTHEE, Thana: Sinthi, , North24-Parganas, WEST BENGAL, India, PIN - 700050, 4. Smt SOVANA MONDAL 311/5/1, Nagendra Nath Road, P.O: DUM DUM, Thana: Dum Dum, , North 24-Parganas, WEST BENGAL, India, PIN - 700028, 5. Shri SUBHAS CHANDRA PAUL 50, B. T. Road, P.O: SINTHEE, Thana: Sinthi, , North24-Parganas, WEST BENGAL, India, PIN - 700050, 6. Shri ASHOKE KUMAR PAUL A40, Gitanjali Park,, P.O: ARIADAAHA, Thana: Belgharia, , North 24-Parganas, WEST BENGAL, India, PIN - 700057, 7. Shri DILIP PAUL , DILIP KUMAR PAUL 50, B. T. Road, P.O: SINTHEE, Thana: Sinthi, , North24-Parganas, WEST BENGAL, India, PIN - 700050, 8. Shri DIPAK KUMAR PAUL , Mr DIPAK PAUL50, B. T. Road, P.O: SINTHEE, Thana: Sinthi, , North24-Parganas, WEST BENGAL, India, PIN - 700050, 9. Shri SISIR KUMAR PAUL 50, B. T. Road, P.O: SINTHEE, Thana: Sinthi, , North 24-Parganas, WEST BENGAL, India, PIN - 700050 is admitted by him

Indetified by Mr RANAJIT SHAW, , Son of Shri SUKUMAR SHAW, HIGH COURT CALCUTTA, P.O: GPO, Thana: Har Street, , Kolkata, WEST BENGAL, India, PIN - 700001, by caste Hindu, by profession Advocate

2. Execution by Shri SANKAR DEB, PARTNER, M/S BALAJEE CREATION (Partnership Firm),28, Ramlal Banerjee Road, City:- Not Specified, P.O:- BARANAGAR, P.S:-Baranagar, District:-North24-Parganas, West Bengal, India, PIN:- 700036 as the constituted attorney of 1. Shri KAUSTAV MALLICK Arabindanagar,, P.O: MIDNAPORE, Thana: Kotwali, Paschim Midnapore, WEST BENGAL, India, PIN - 721101, 2. Shri PRADIP KUMAR PAUL 50, B. T. Road, P.O: SINTHEE, Thana: Sinthi, , North 24-Parganas, WEST BENGAL, India, PIN - 700050, 3. Shri AMAL KUMAR PAUL 50, B. T. Road, P.O: SINTHEE, Thana: Sinthi, , North24-Parganas, WEST BENGAL, India, PIN - 700050, 4. Smt SOVANA MONDAL 311/5/1, Nagendra Nath Road, P.O: DUM DUM, Thana: Dum Dum, , North 24-Parganas, WEST BENGAL, India, PIN - 700028, 5. Shri SUBHAS CHANDRA PAUL 50, B. T. Road, P.O: SINTHEE, Thana: Sinthi, , North24-Parganas, WEST BENGAL, India, PIN - 700050, 6. Shri ASHOKE KUMAR PAUL A40, Gitanjali Park,, P.O: ARIADAAHA, Thana: Belgharia, , North 24-Parganas, WEST BENGAL, India, PIN - 700057, 7. Shri DILIP PAUL , DILIP KUMAR PAUL 50, B. T. Road, P.O: SINTHEE, Thana: Sinthi, , North24-Parganas, WEST BENGAL, India, PIN - 700050, 8. Shri DIPAK KUMAR PAUL , Mr DIPAK PAUL50, B. T. Road, P.O: SINTHEE, Thana: Sinthi, , North24-Parganas, WEST BENGAL, India, PIN - 700050, 9. Shri SISIR KUMAR PAUL 50, B. T. Road, P.O: SINTHEE, Thana: Sinthi, , North 24-Parganas, WEST BENGAL, India, PIN - 700050 is admitted by him

Indetified by Mr RANAJIT SHAW, , Son of Shri SUKUMAR SHAW, HIGH COURT CALCUTTA, P.O: GPO, Thana: Har Street, , Kolkata, WEST BENGAL, India, PIN - 700001, by caste Hindu, by profession Advocate

3. Execution by Shri KSHITISH CHANDRA PANCHADHYEE, PARTNER, M/S BALAJEE CREATION (Partnership Firm), 28, Ramlal Banerjee Road, City:- Not Specified, P.O:- BARANAGAR, P.S:-Baranagar, District:-North24-Parganas, West Bengal, India, PIN:- 700036 as the constituted attorney of 1. Shri KAUSTAV MALLICK Arabindanagar,, P.O: MIDNAPORE, Thana: Kotwali, Paschim Midnapore, WEST BENGAL, India, PIN - 721101, 2. Shri PRADIP KUMAR PAUL 50, B. T. Road, P.O: SINTHEE, Thana: Sinthi, , North 24-Parganas, WEST BENGAL, India, PIN - 700050, 3. Shri AMAL KUMAR PAUL 50, B. T. Road, P.O: SINTHEE, Thana: Sinthi, , North24-Parganas, WEST BENGAL, India, PIN - 700050, 4. Smt SOVANA MONDAL 311/5/1, Nagendra Nath Road, P.O: DUM DUM, Thana: Dum Dum, , North 24-Parganas, WEST BENGAL, India, PIN - 700028, 5. Shri SUBHAS CHANDRA PAUL 50, B. T. Road, P.O: SINTHEE, Thana: Sinthi, , North24-Parganas, WEST BENGAL, India, PIN - 700050, 6. Shri ASHOKE KUMAR PAUL A40, Gitanjali Park,, P.O: ARIADAAHA, Thana: Belgharia, , North 24-Parganas, WEST BENGAL, India, PIN - 700057, 7. Shri DILIP PAUL , DILIP KUMAR PAUL 50, B. T. Road, P.O: SINTHEE, Thana: Sinthi, , North24-Parganas, WEST BENGAL, India, PIN - 700050, 8. Shri DIPAK KUMAR PAUL , Mr DIPAK PAUL50, B. T. Road, P.O: SINTHEE, Thana: Sinthi, , North24-Parganas, WEST BENGAL, India, PIN - 700050, 9. Shri SISIR KUMAR PAUL 50, B. T. Road, P.O: SINTHEE, Thana: Sinthi, , North 24-Parganas, WEST BENGAL, India, PIN - 700050 is admitted by him

Identified by Mr RANAJIT SHAW, , Son of Shri SUKUMAR SHAW, HIGH COURT CALCUTTA, P.O: GPO, Thana: Har Street, , Kolkata, WEST BENGAL, India, PIN - 700001, by caste Hindu, by profession Advocate

**Payment of Fees**

Certified that required Registration Fees payable for this document is Rs 7/- ( E = Rs 7/- ) and Registration Fees paid by Cash Rs 7/-

**Payment of Stamp Duty**

Certified that required Stamp Duty payable for this document is Rs. 10/- and Stamp Duty paid by Stamp Rs 10/-  
Description of Stamp

1. Stamp: Type: Impressed, Serial no 370, Amount: Rs.10/-, Date of Purchase: 24/11/2021, Vendor name: Ranjita Pal



**Suman Basu**  
**ADDITIONAL DISTRICT SUB-REGISTRAR**  
**OFFICE OF THE A.D.S.R. COSSIPORE**  
**DUMDUM**  
**North 24-Parganas, West Bengal**

**Certificate of Registration under section 60 and Rule 69.**

Registered in Book - I

Volume number 1506-2021, Page from 535230 to 535260

being No 150613001 for the year 2021.



Digitally signed by SUMAN BASU  
Date: 2021.12.23 16:05:34 +05:30  
Reason: Digital Signing of Deed.

**(Suman Basu) 2021/12/23 04:05:34 PM**  
**ADDITIONAL DISTRICT SUB-REGISTRAR**  
**OFFICE OF THE A.D.S.R. COSSIPORE DUMDUM**  
**West Bengal.**

**(This document is digitally signed.)**