

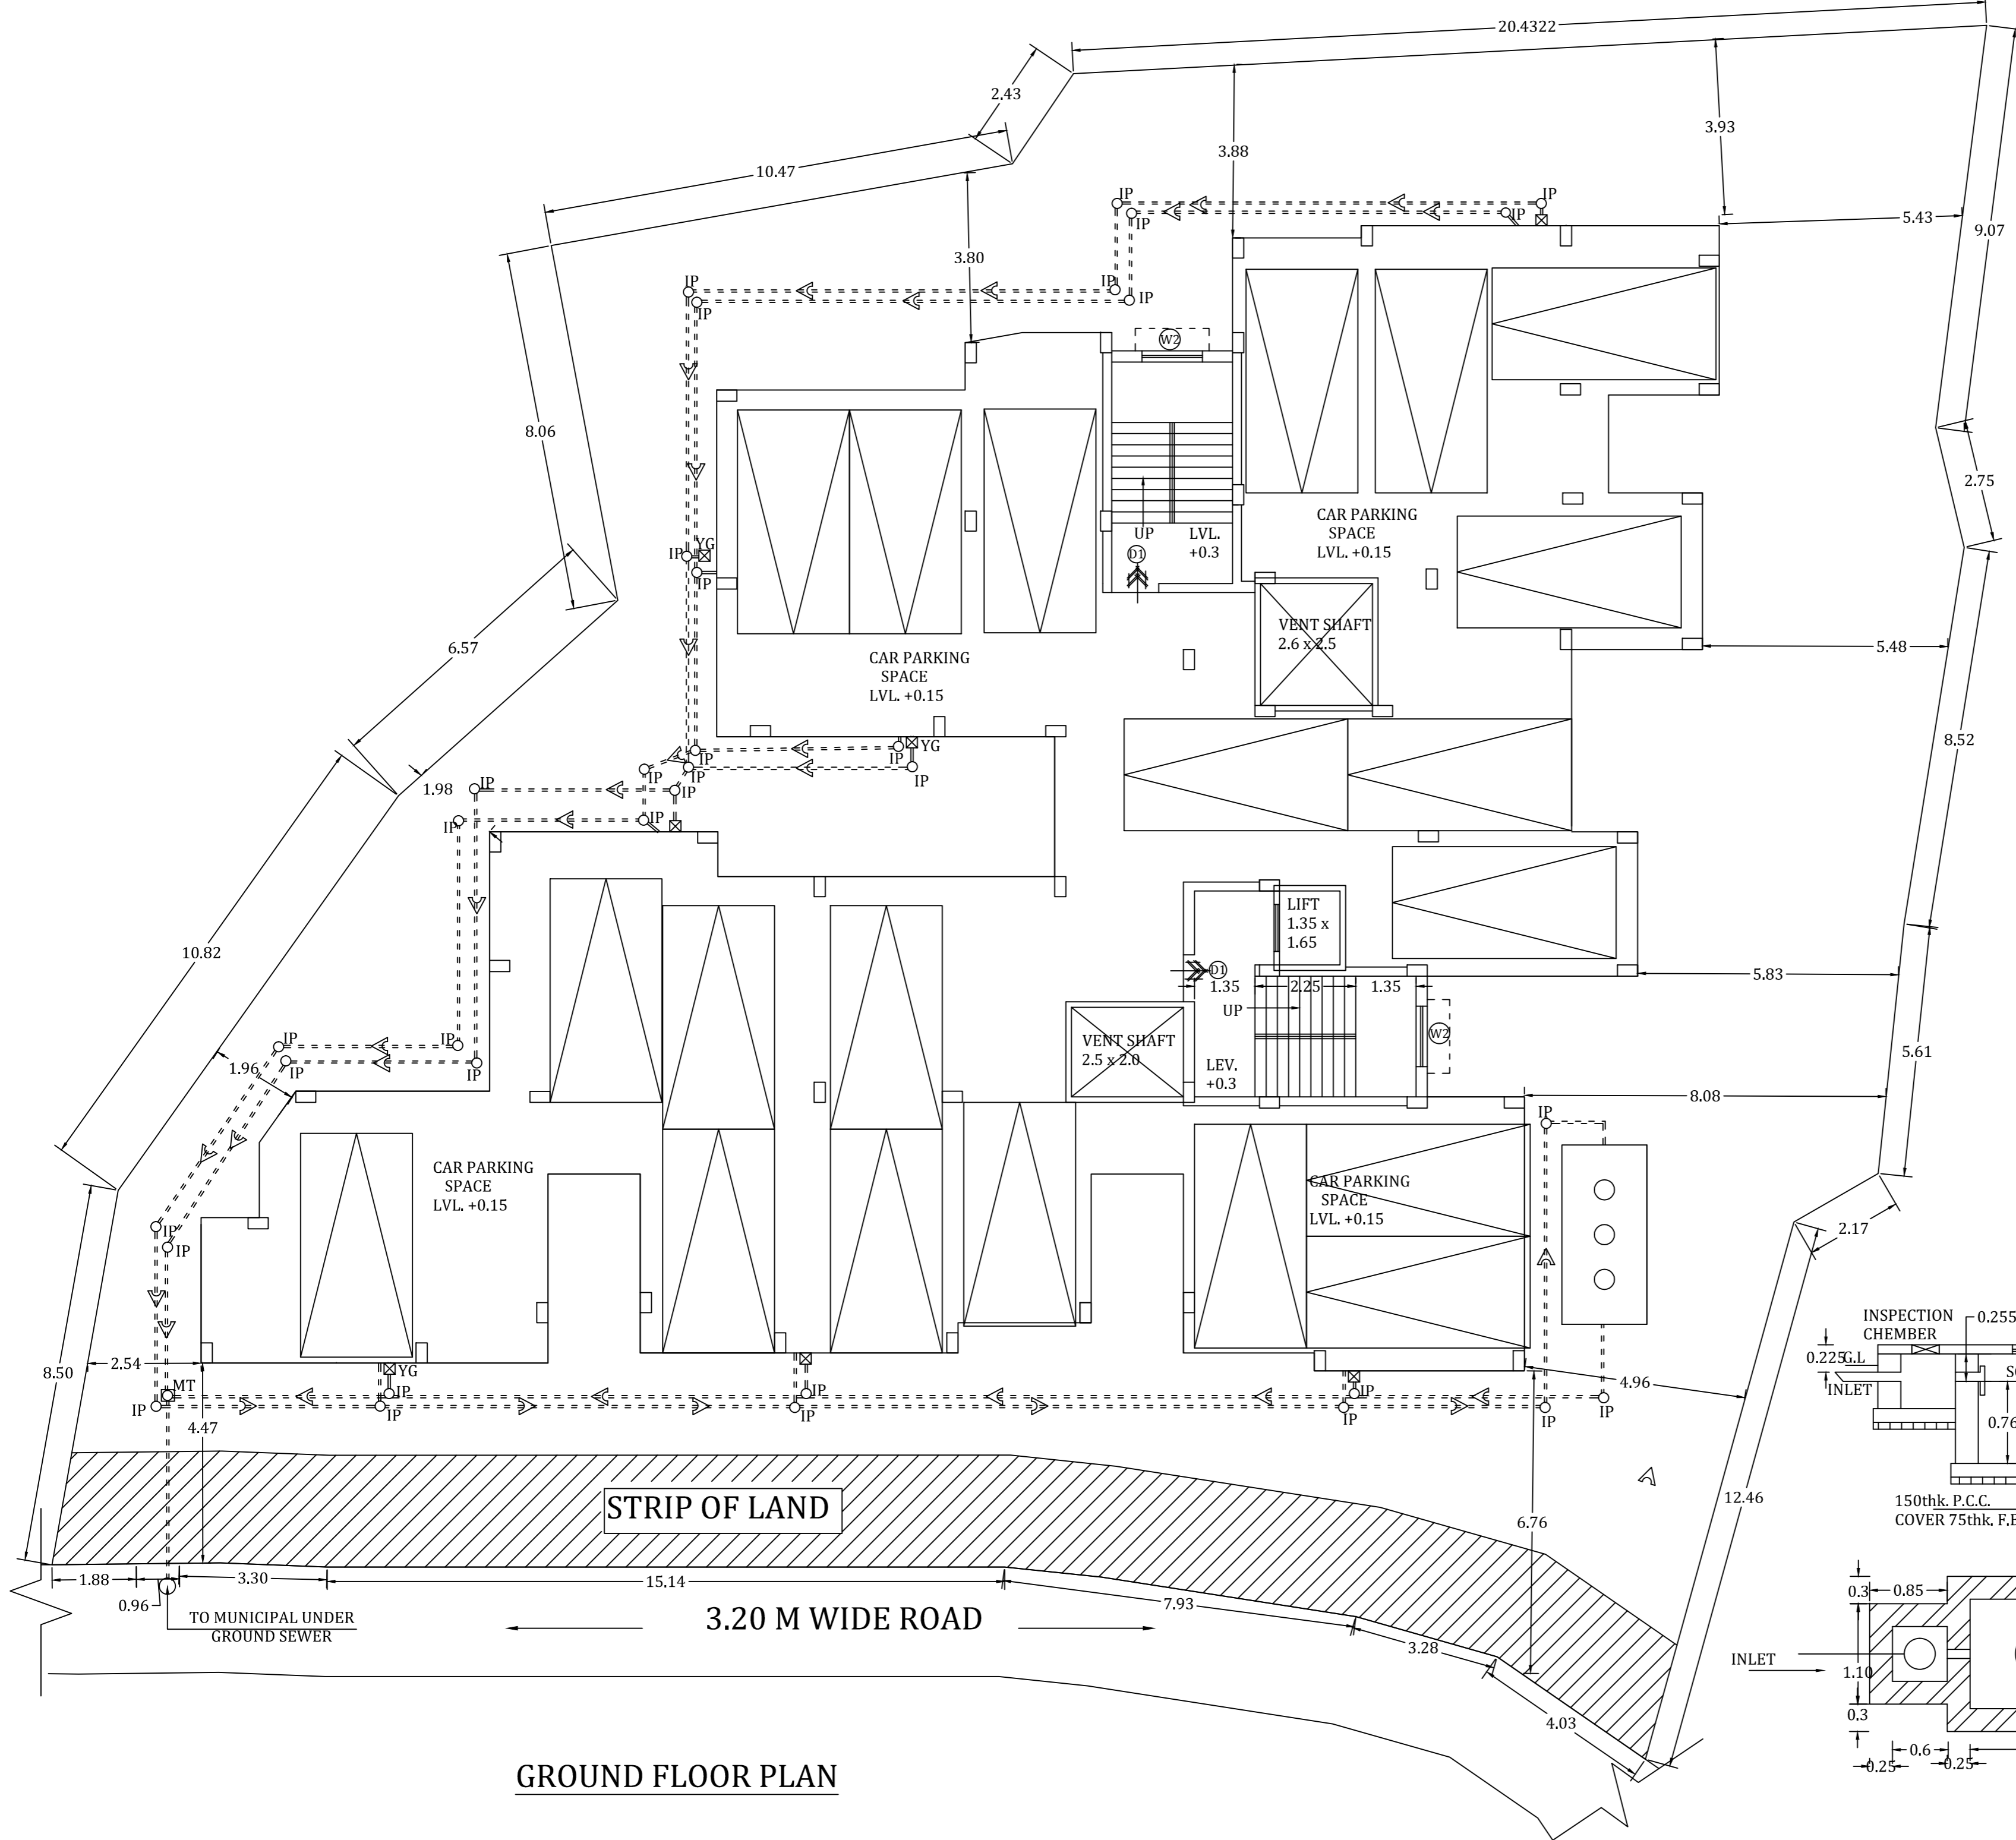


THE SEWER PLAN SHOWING THE PROPOSED G+III STORED APARTMENT TYPE RESIDENTIAL BUILDING OF SMT JHARNA RUDRA W/O LATE CHANDIDAS RUDRA R.S. PLOT NO - 9953, 10471,10470 R.S KHATIAN NO - 175, MOUZA - ASANSOL MUNICIPALITY. J.L. NO - 20, L.R. KHATIAN NO- 15792, L.R. PLOT NO - 14203,14625,14624. DIST- PASCHIM BARDHAMAN. W.B. UNDR ASANSOL MUNICIPAL CORPORATION.

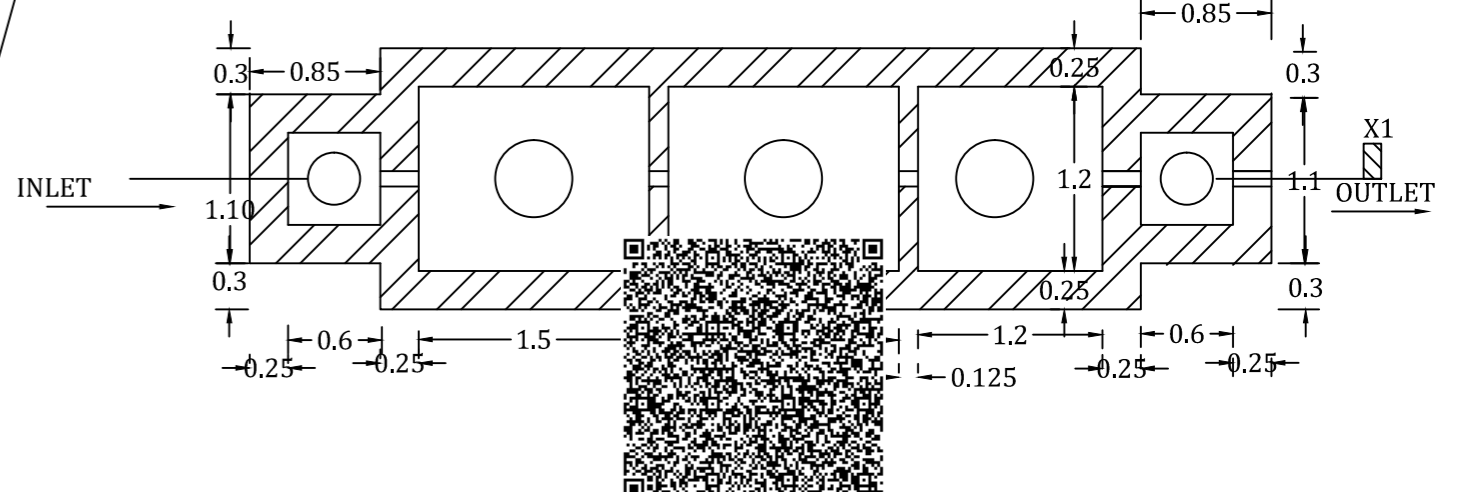

GROUND FLOOR PLAN

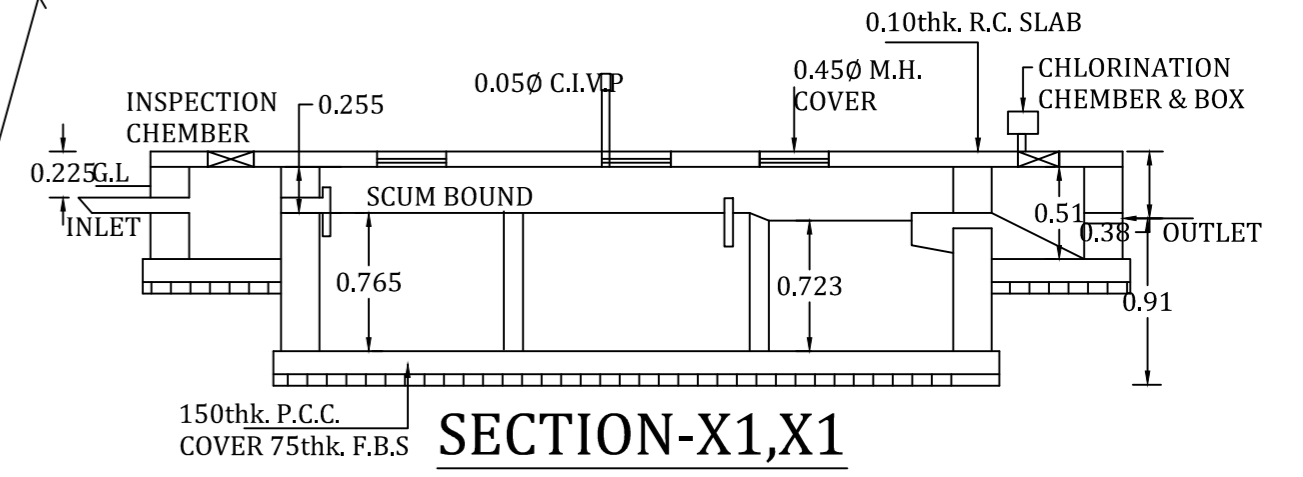

TO MUNICIPAL UNDER GROUND SEWER

3.20 M WIDE ROAD

STRIP OF LAND